


**GENERAL NOTES**


THIS DRAWING TO BE READ IN CONJUNCTION WITH ARCHITECTS DRAWINGS, CONSULTANT ENGINEERS DRAWINGS AND SPECIFICATIONS, AND LANDSCAPE ARCHITECTS DRAWINGS AND SPECIFICATIONS.



— SITE BOUNDARY FOR THE PURPOSES OF THIS APPLICATION  
 — NET SITE BOUNDARY FOR THE PURPOSES OF THIS APPLICATION

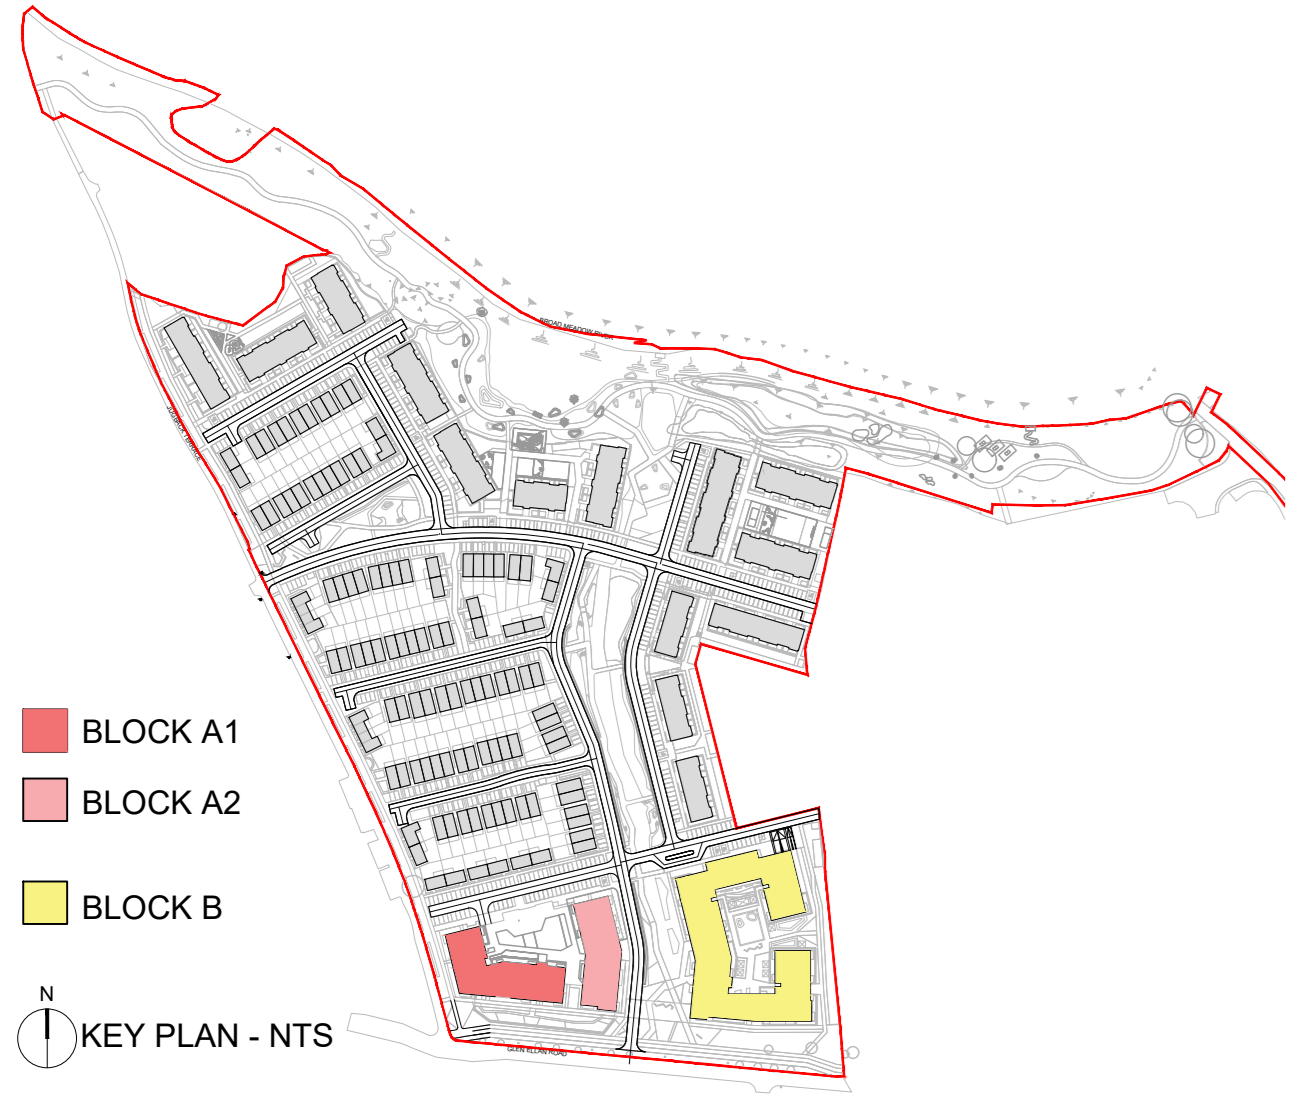

■ BLOCK A1  
 ■ BLOCK A2  
 ■ BLOCK B  
 N  
 KEY PLAN - NTS

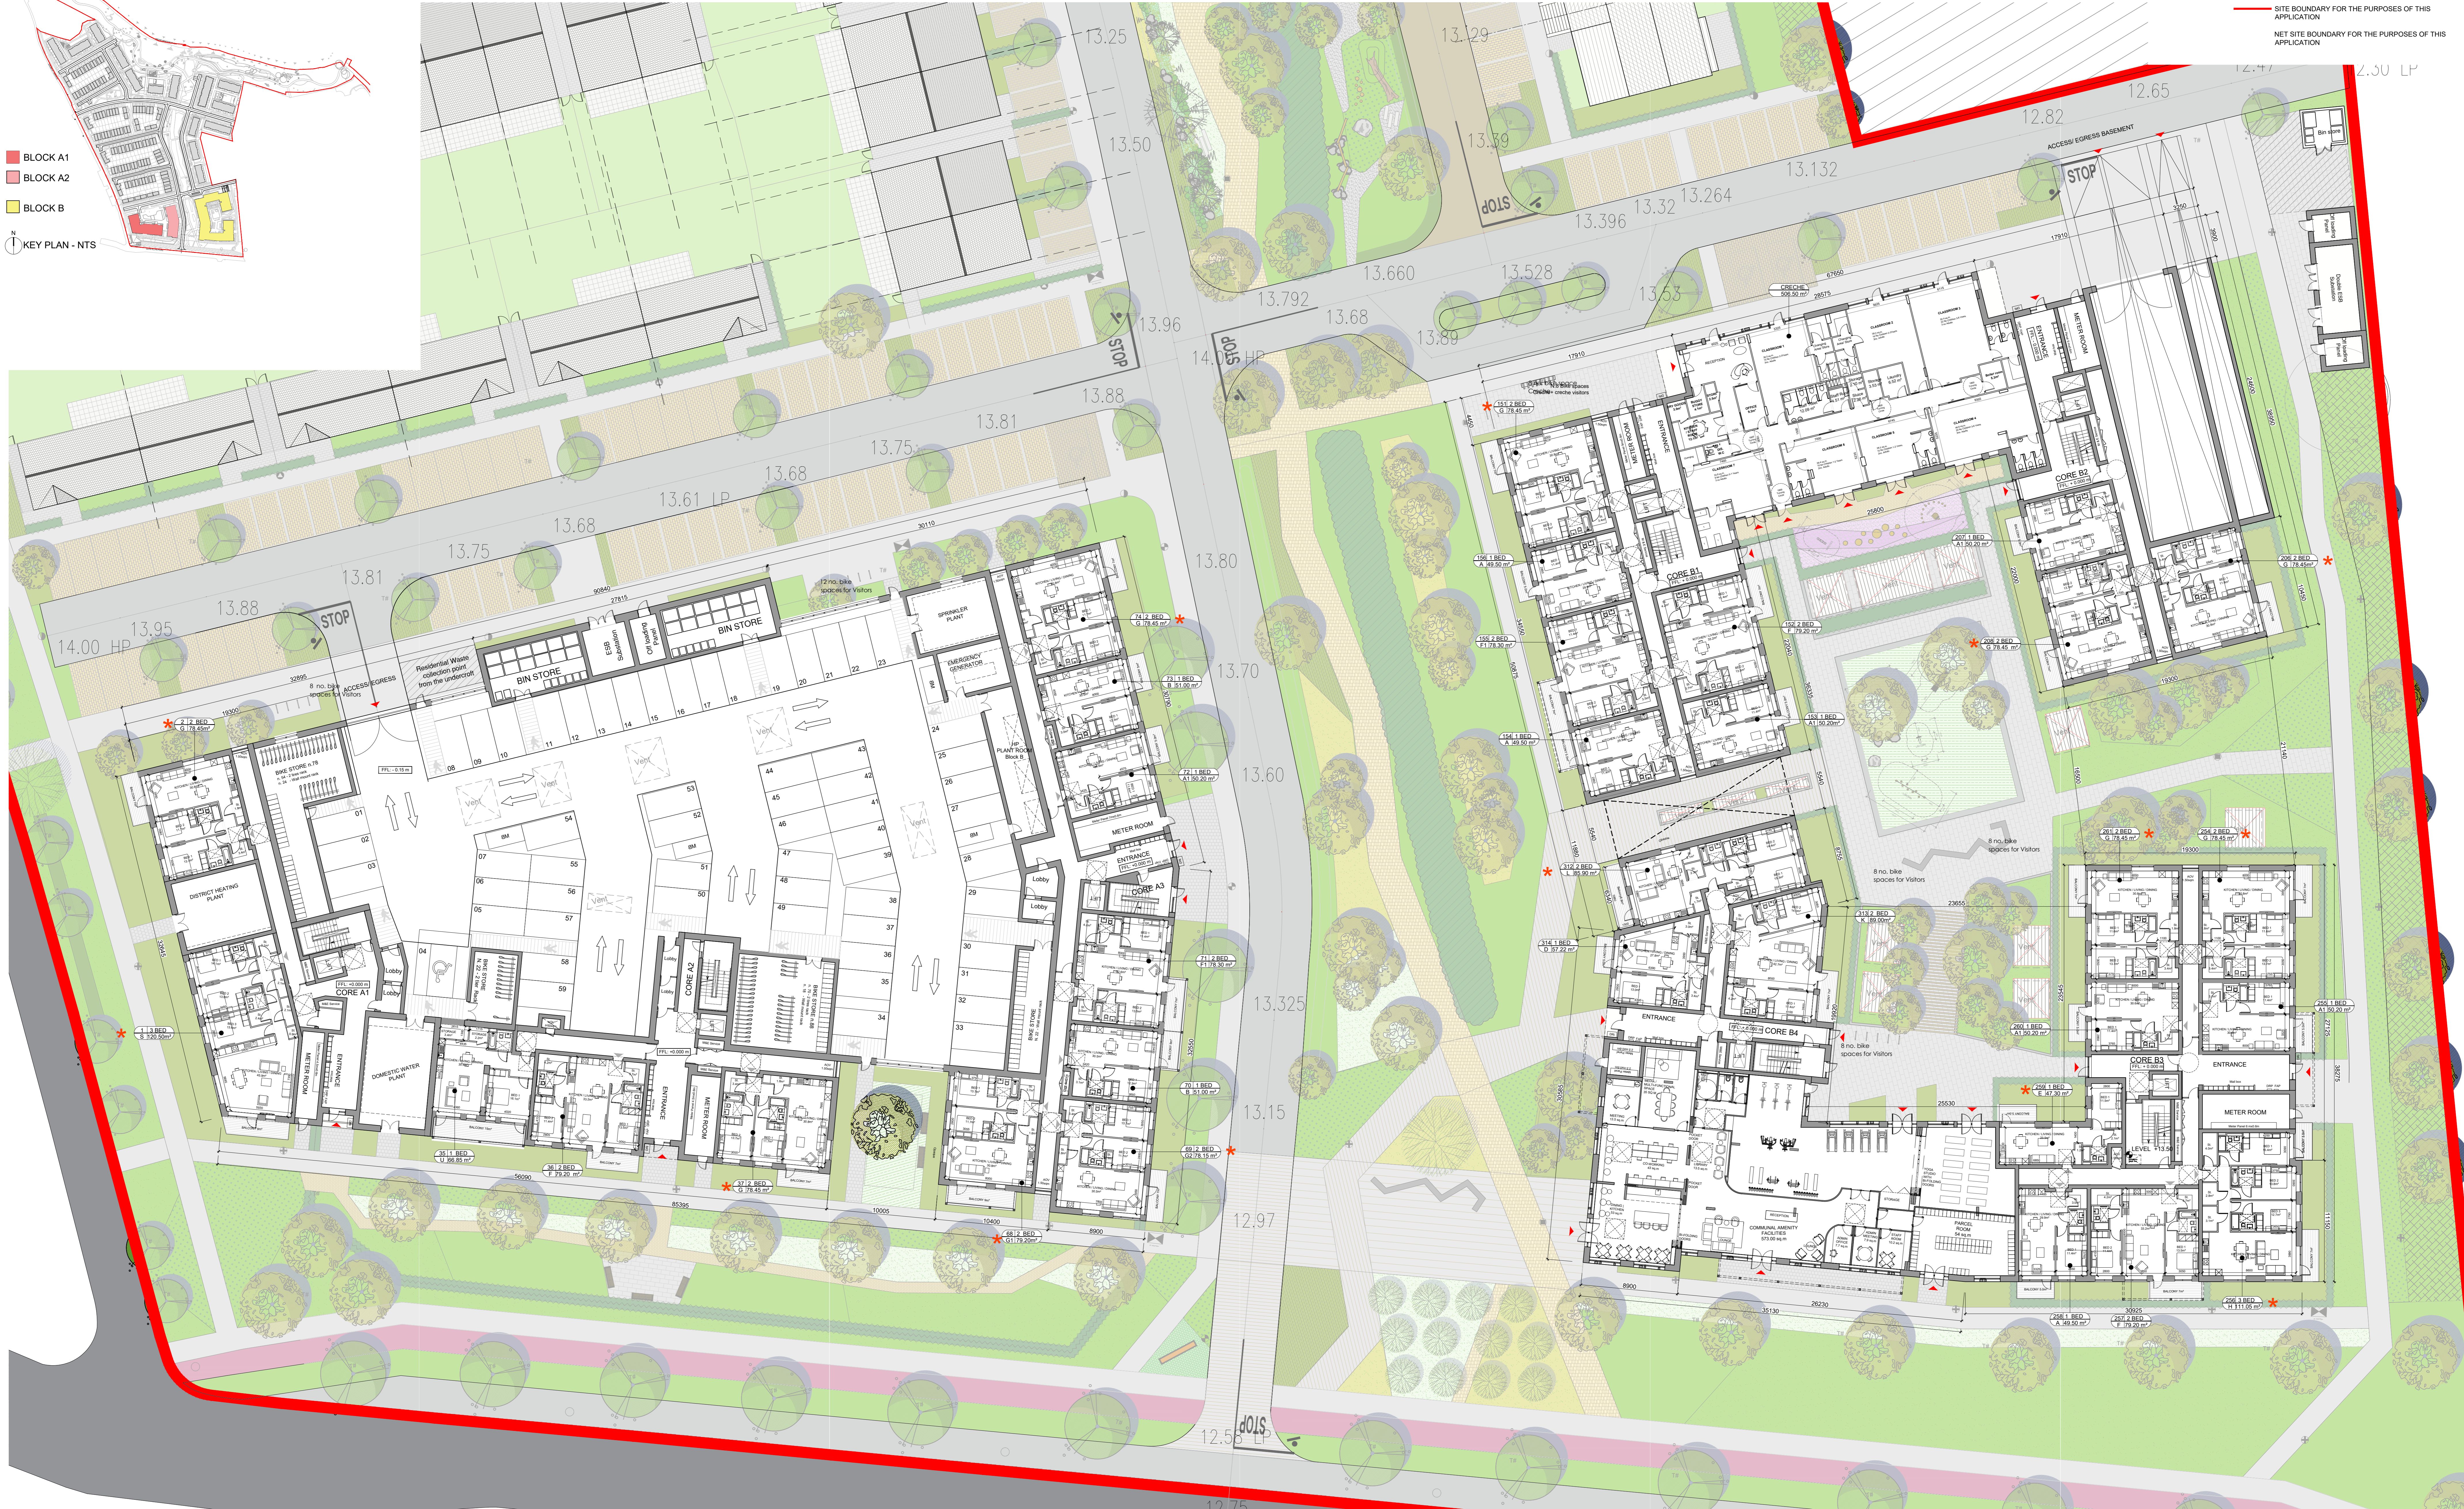

**NOTES:**

DO NOT SCALE FROM DRAWINGS WORK TO FIGURED DIMENSIONS ONLY ARCHITECT TO BE NOTIFIED OF ALL DISCREPANCIES.

CLIENT:	CAIRN	CAIRN Homes Properties Ltd
REVISIONS	DATE	DESCRIPTION

**MCO** ARCHITECTS  
 CROSSAN ORourke MANNING ARCHITECTS

PROJECT TITLE: SHD AT HOLYBANKS, SWORDS  
 BLOCK A1, A2 & B OVERALL GROUND FLOOR PLAN

DATE: Mar'22  
 SCALE: 1:200 @ A4  
 DRAWING NO: 19022  
 PL31