



Please refer to Landscape architects drawings for more detail on Landscape / Boundary Treatment

GENERAL NOTES


THIS DRAWING TO BE READ IN CONJUNCTION WITH ARCHITECT'S DRAWINGS, CONSULTANT ENGINEER'S DRAWINGS AND SPECIFICATIONS, AND LANDSCAPE ARCHITECT'S DRAWINGS AND SPECIFICATIONS.

LEVELS GIVEN ON THE APARTMENT BLOCK DRAWINGS ARE GIVEN TO A LOCAL ABSOLUTE ZERO LEVEL. FOR SPECIFIC LEVELS REFER TO ARCHITECT'S CONTEXTUAL ELEVATIONS AND SITE PLAN, AND ENGINEER'S DRAWINGS WHERE LEVELS ARE ALL GIVEN IN RELATION TO LAND SURVEYOR'S BENCHMARK BASED ON MALIN HEAD DATUM LEVEL.


NOTES ON FINISHES:

- ROOF: APARTMENT FLAT ROOF AREAS TO BE FINISHED WITH SARNAFIL OR SIMILAR.
- WALLS: TO BE FINISHED IN SELECTED BUFF BRICKWORK, RENDER, AND RENDER/METAL CLADDING IN SELECTED COLOR, AS INDICATED.
- WINDOWS/DOOR: ALL WINDOWS AND DOORS, FRAMES AND LEAVES, TO BE uPVC, TO APPROVED COLOUR.
- RAINWATER GOODS: TO BE uPVC / ALUMINIUM TO SPECIFICATION.
- BALCONIES: METAL FRAME AND HANDRAILS TO BE MILD STEEL GALVANISED AND PAINTED TO SELECTED COLOUR WITH SAFETY-RAILING BALUSTRADES.
- NOTE: FINISHES TO BE AGREED AT COMPLIANCE STAGE

- 1 RENDER/METAL CLADDING IN SELECTED COLOR
- 2 RENDER IN SELECTED WHITE/LIGHT COLOR
- 3 SELECTED BRICK IN GRAY COLOR
- 4 SELECTED BUFF BRICK IN LIGHT COLOR
- 5 SELECTED BUFF BRICK IN DARK COLOR
- 6 uPVC WINDOW IN SELECTED COLOR
- 7 MILD STEEL BALCONIES IN SELECTED COLOR
- 8 METAL FRAME IN SELECTED COLOR
- 9 GRILL VENTS

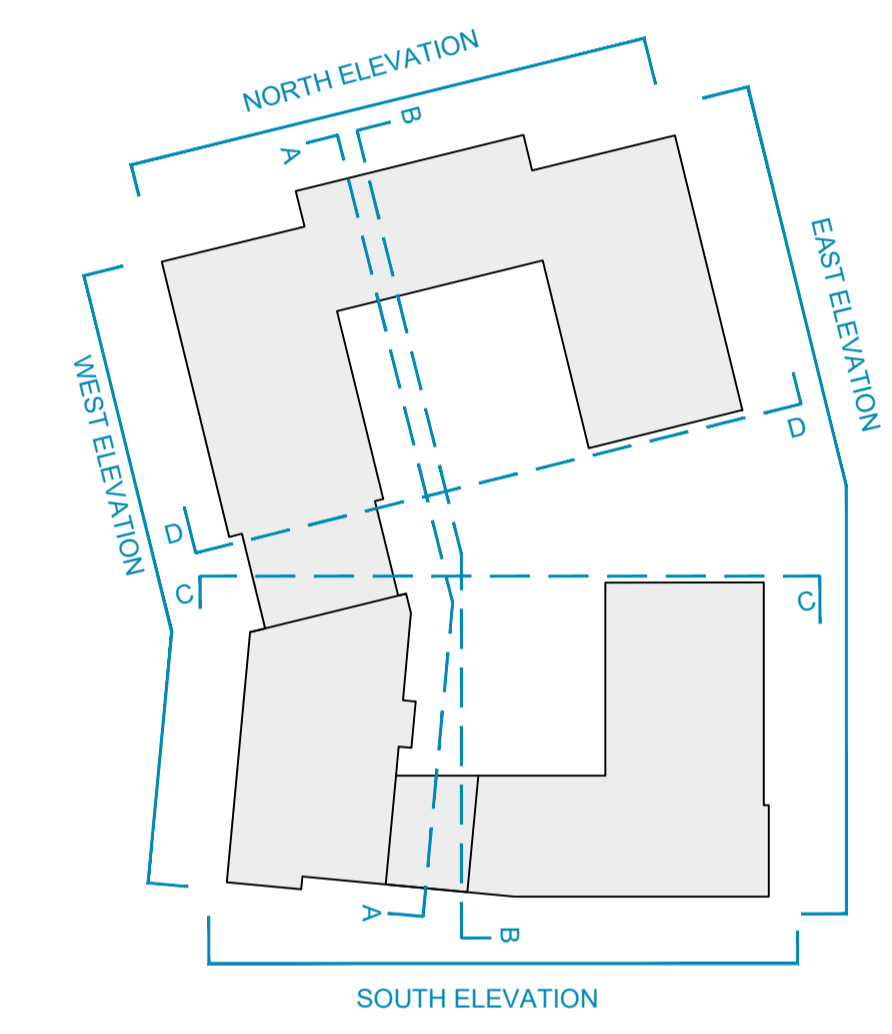

BLOCK B - KEY PLAN

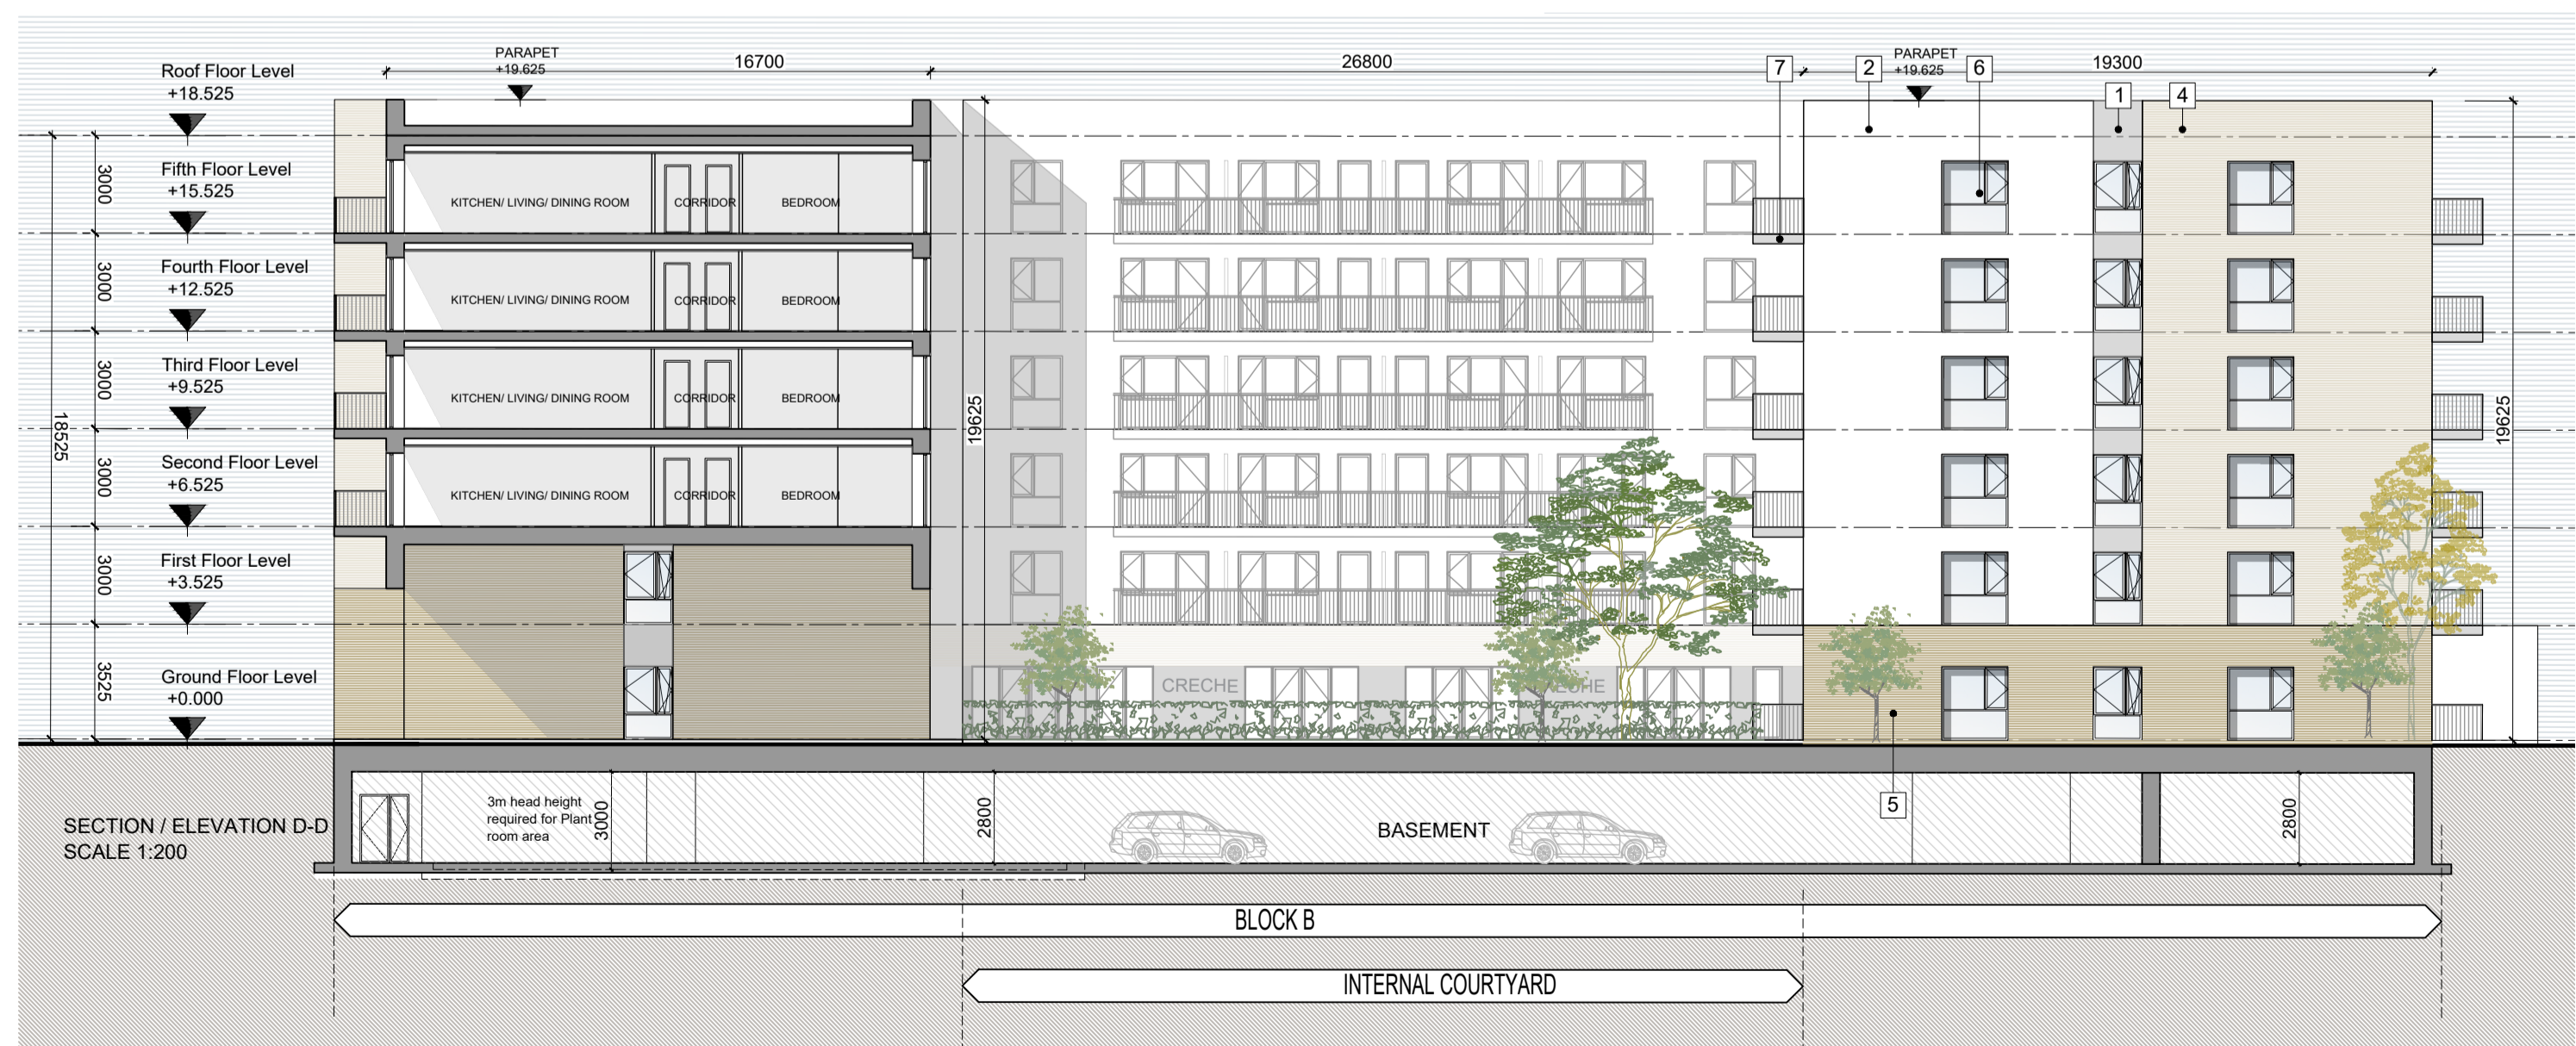

NOTES:
DO NOT SCALE FROM DRAWINGS. WORK TO FIGURED DIMENSIONS ONLY. ARCHITECT TO BE NOTIFIED OF ALL DISCREPANCIES.

CLIENT:		REVISIONS	
DATE	DESCRIPTION	DATE	DESCRIPTION

M^CROSSAN O'ROURKE MANNING ARCHITECTS

PROJECT TITLE:
SHD AT HOLYBANKS, SWORDS

DRAWING TITLE:
BLOCK B Elevations & Sections 2 of 2

1 Grantham Street, Dublin 8, D08 A8P9, Ireland.
Tel: 01-4788700 Fax: 01-4788711 E-Mail: arc@mcorm.com

DATE:	Mar'22	DRAWN BY:	IDF
SCALE:	1:200 @A1	REVISION:	
DWG NO:	19022	DRAWING NO:	PL53