

# GENERAL NOTES


THIS DRAWING TO BE READ IN CONJUNCTION WITH ARCHITECT'S DRAWINGS, CONSULTANT ENGINEER'S DRAWINGS AND SPECIFICATIONS, AND LANDSCAPE ARCHITECT'S DRAWINGS AND SPECIFICATIONS.



**\*** DUAL ASPECT

- BLOCK A1
- BLOCK A2
- BLOCK B

**N**  
KEY PLAN - NTS

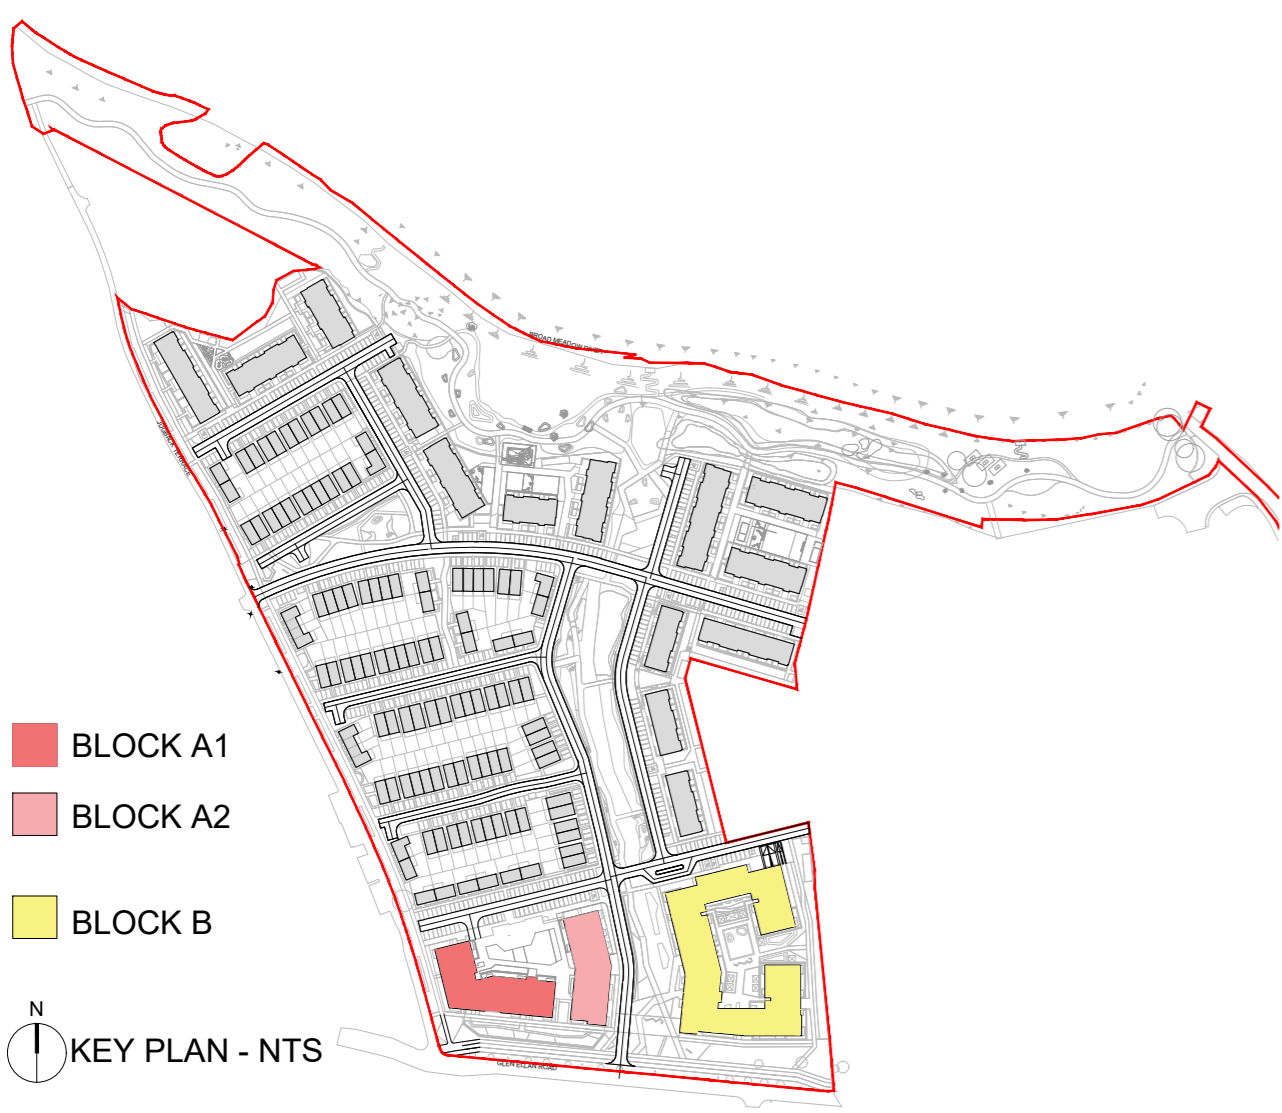

FIFTH FLOOR PLAN  
SCALE 1:200

## NOTES:

DO NOT SCALE FROM DRAWINGS. WORK TO FIGURED DIMENSIONS ONLY. ARCHITECT TO BE NOTIFIED OF ALL DISCREPANCIES.

CLIENT:

**CAIRN**  
CAIRN Homes Properties Ltd

REVISIONS

DATE	DESCRIPTION	No.

**M C O R M**  
MC CROSSAN OROURKE MANNING ARCHITECTS

PROJECT TITLE: SHD AT HOLYBANKS, SWORDS	DATE: Mar '22	DRAWN BY: IDF
DRAWING TITLE: BLOCK B FIFTH FLOOR PLAN	SCALE: 1:200 @A1	REVISION:
1 Grantham Street, Dublin 8, D08 A9Y7, Ireland. Tel: 01-4788700 Fax: 01-4788711 E-Mail: arch@mcorm.com	JOB NO: 19022	DRAWING NO: PL43