


GENERAL NOTES



THIS DRAWING TO BE READ IN CONJUNCTION WITH ARCHITECT'S DRAWINGS, CONSULTANT ENGINEER'S DRAWINGS AND SPECIFICATIONS, AND LANDSCAPE ARCHITECT'S DRAWINGS AND SPECIFICATIONS.

 

DUAL ASPECT

- BLOCK A1
- BLOCK A2
- BLOCK B

KEY PLAN - NTS

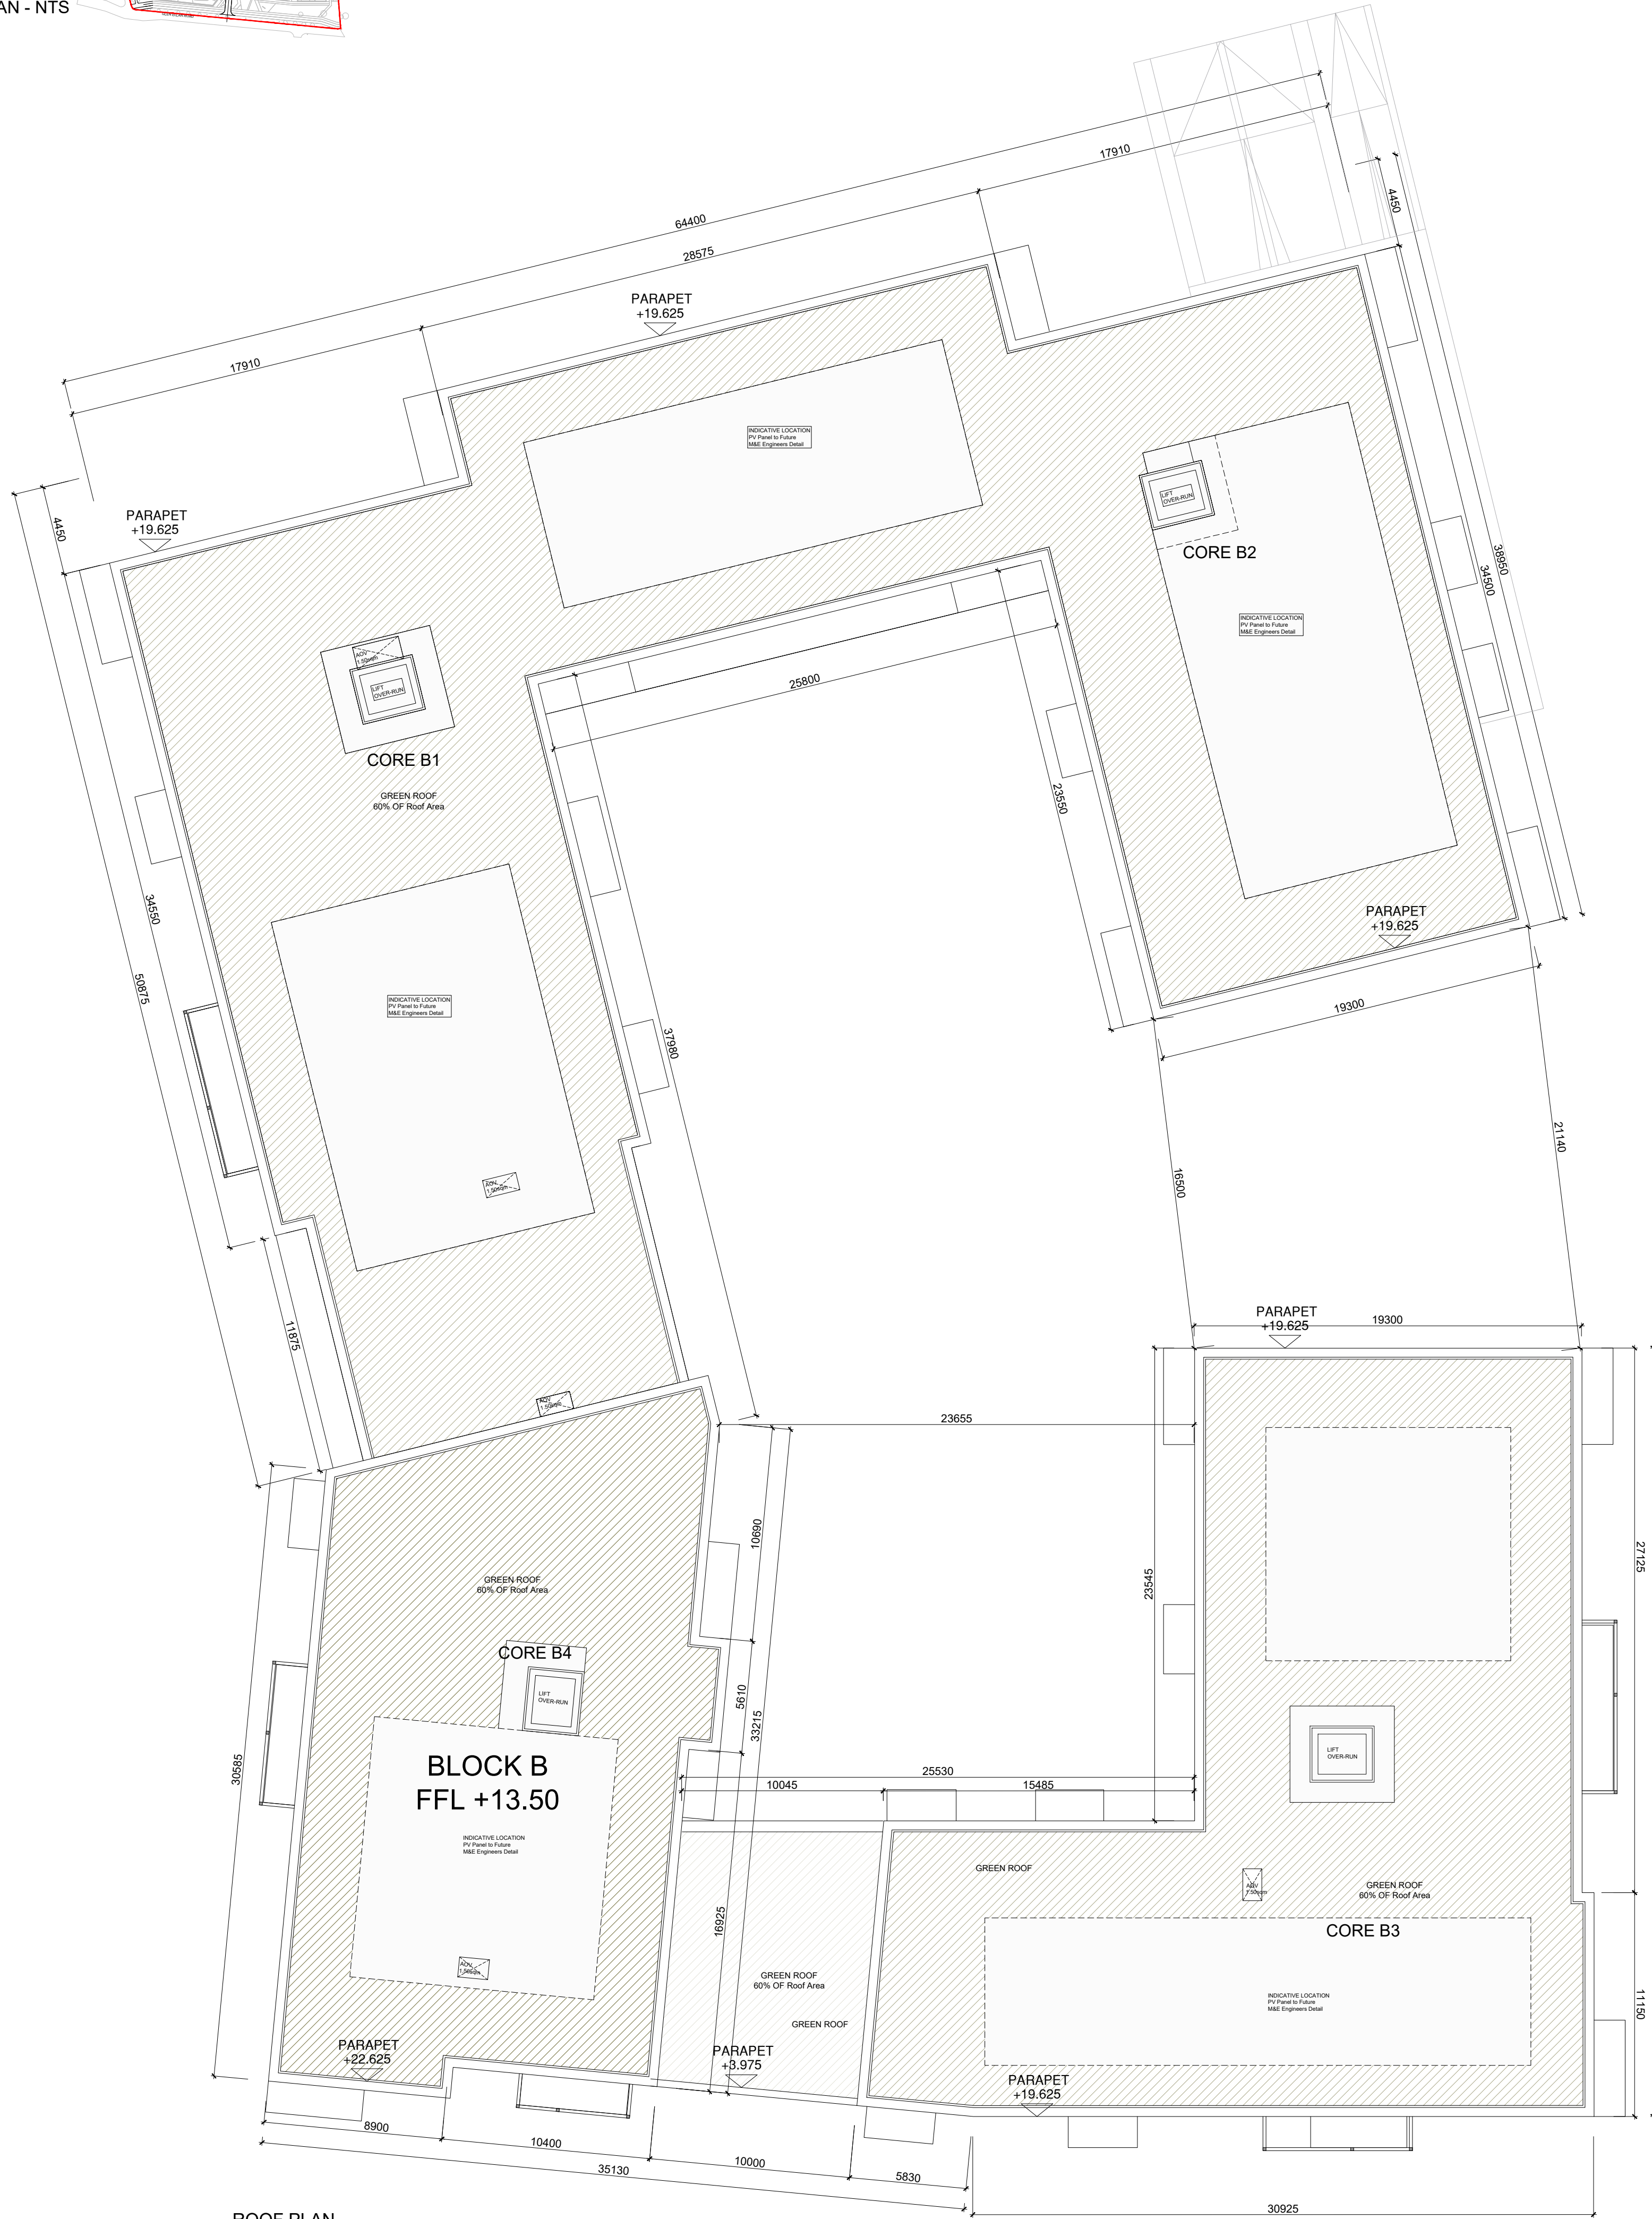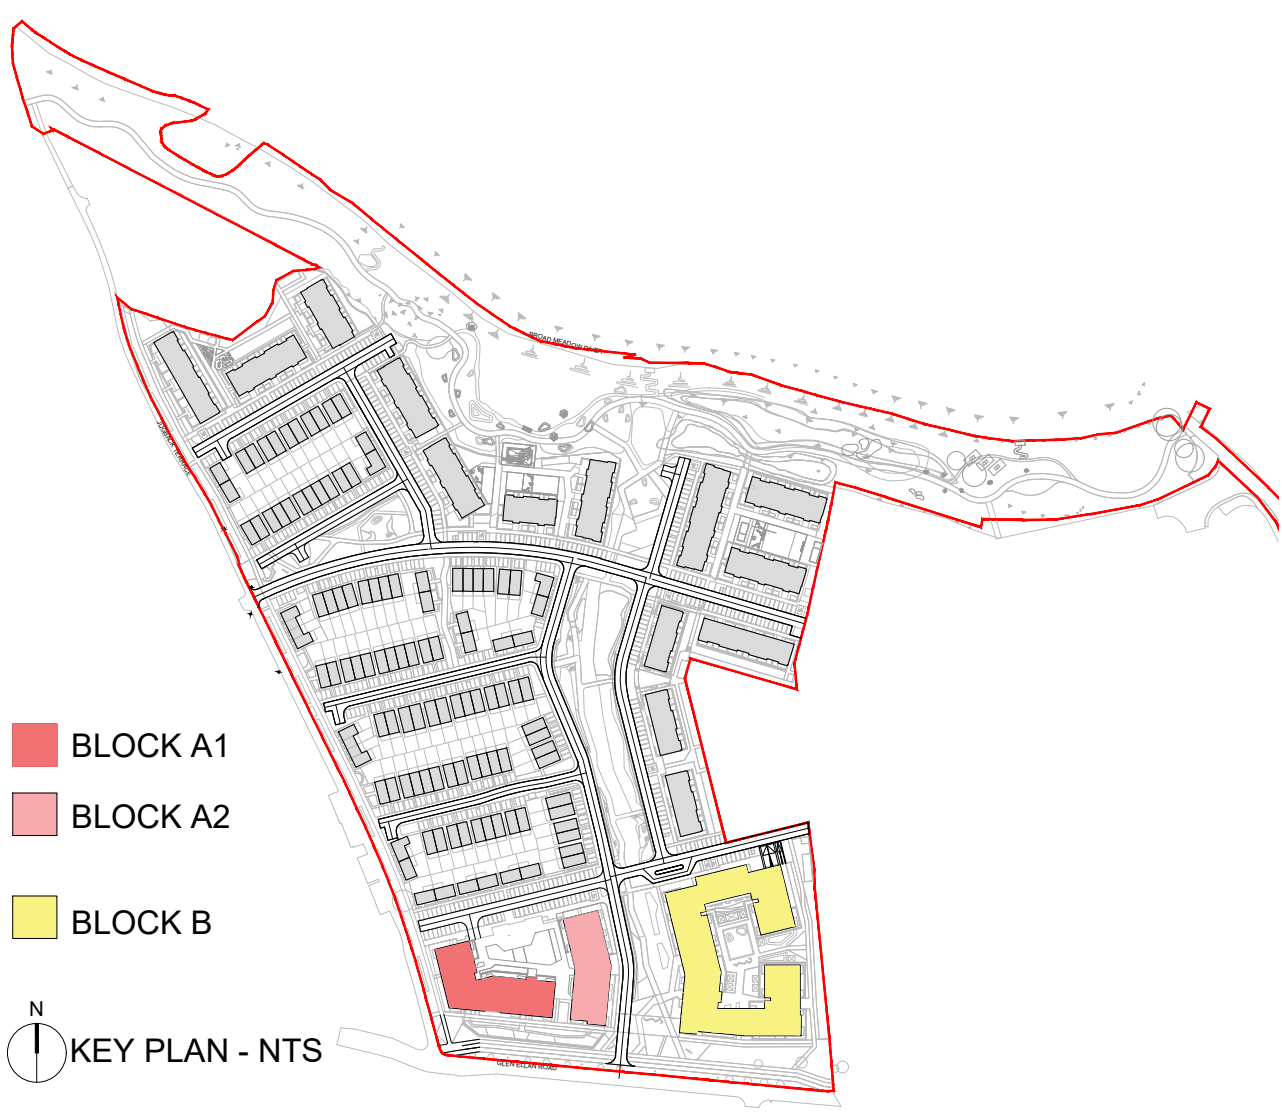

ROOF PLAN
SCALE 1:200

NOTES:


DO NOT SCALE FROM DRAWINGS. WORK TO FIGURED DIMENSIONS ONLY. ARCHITECT TO BE NOTIFIED OF ALL DISCREPANCIES.

CLIENT:



REVISIONS

DATE	DESCRIPTION	No.

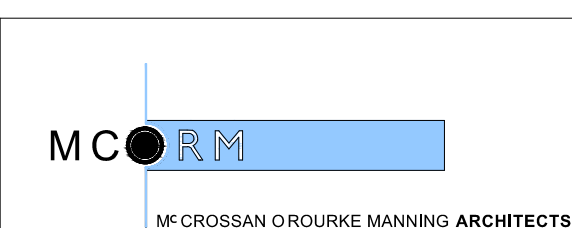

PROJECT TITLE: SHD AT HOLYBANKS, SWORDS	DATE: Mar '22	DRAWN BY: IDF
DRAWING TITLE: BLOCK B ROOF PLAN	SCALE: 1:200 @A1	REVISION:
1 Grantham Street, Dublin 8, D08 A49Y, Ireland Tel: 01-4788700 Fax: 01-4788711 E-Mail: arch@mcorm.com	JOB NO: 19022	DRAWING NO: PL45