


# GENERAL NOTES


THIS DRAWING TO BE READ IN CONJUNCTION WITH ARCHITECT'S DRAWINGS, CONSULTANT ENGINEER'S DRAWINGS AND SPECIFICATIONS, AND LANDSCAPE ARCHITECT'S DRAWINGS AND SPECIFICATIONS.

 

DUAL ASPECT

- BLOCK A1
- BLOCK A2
- BLOCK B

KEY PLAN - NTS

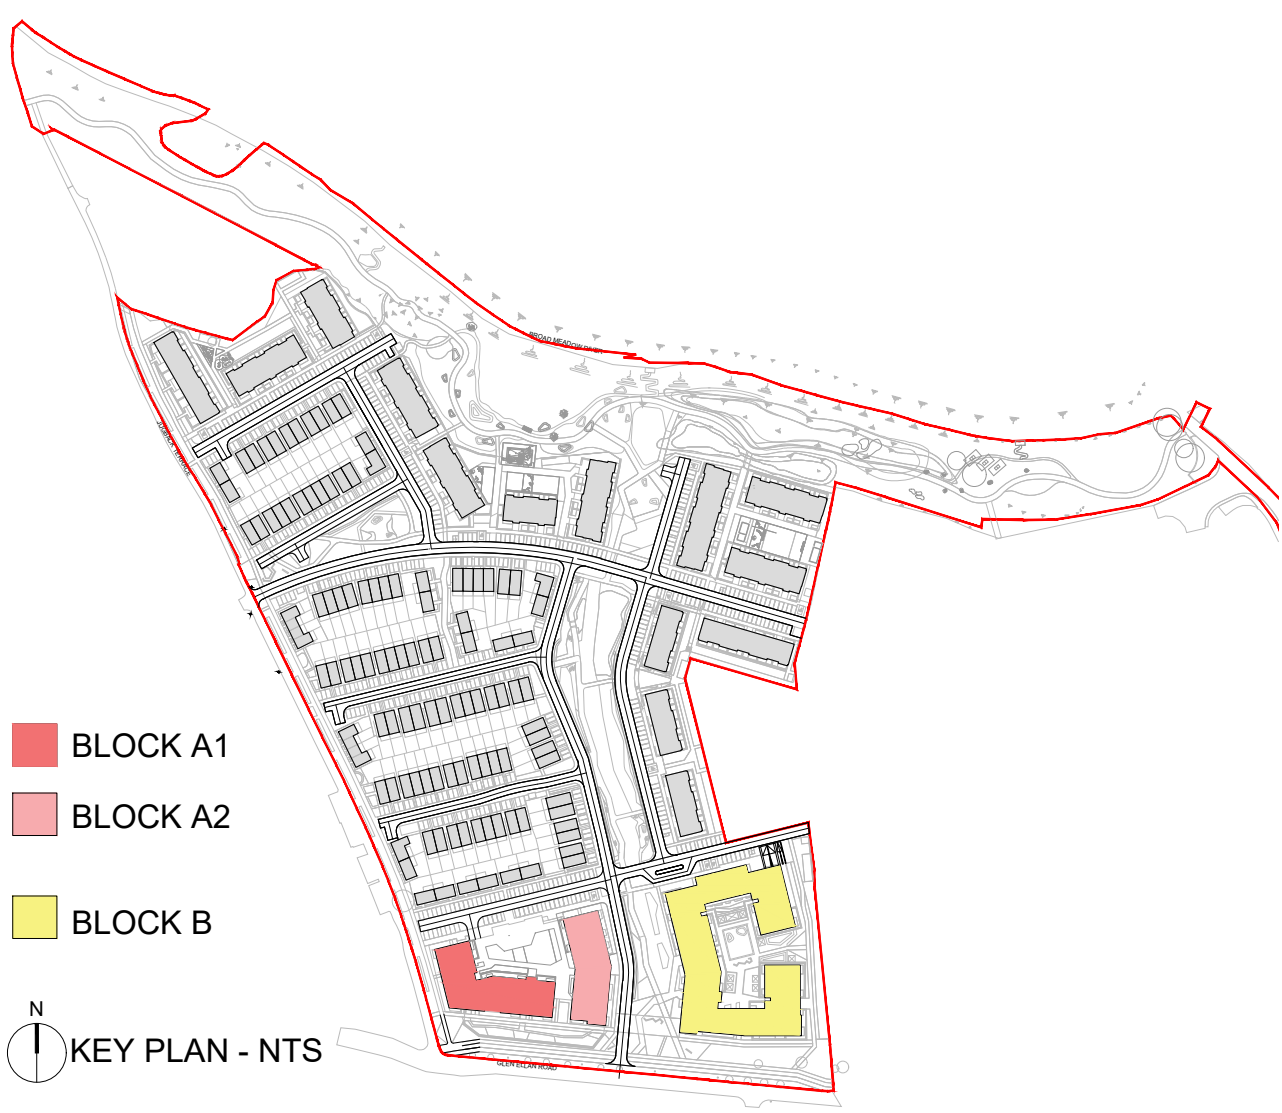

SIXTH FLOOR PLAN  
SCALE 1:200

## NOTES:


DO NOT SCALE FROM DRAWINGS. WORK TO FIGURED DIMENSIONS ONLY. ARCHITECT TO BE NOTIFIED OF ALL DISCREPANCIES.

CLIENT:



REVISIONS

DATE	DESCRIPTION	No.

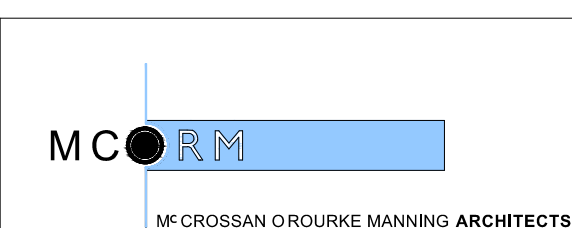

PROJECT TITLE:  
SHD AT HOLYBANKS, SWORDS

DRAWING TITLE:  
BLOCK B  
SIXTH FLOOR PLAN

1 Grantham Street, Dublin 8, D08 A89Y, Ireland.  
Tel: 01-4788700 Fax: 01-4788711 E-Mail: arch@mcorm.com

DATE: Mar '22

DRAWN BY: IDF

SCALE: 1:200 @A1

REVISION

JOB NO: 19022

DRAWING NO: PL44