


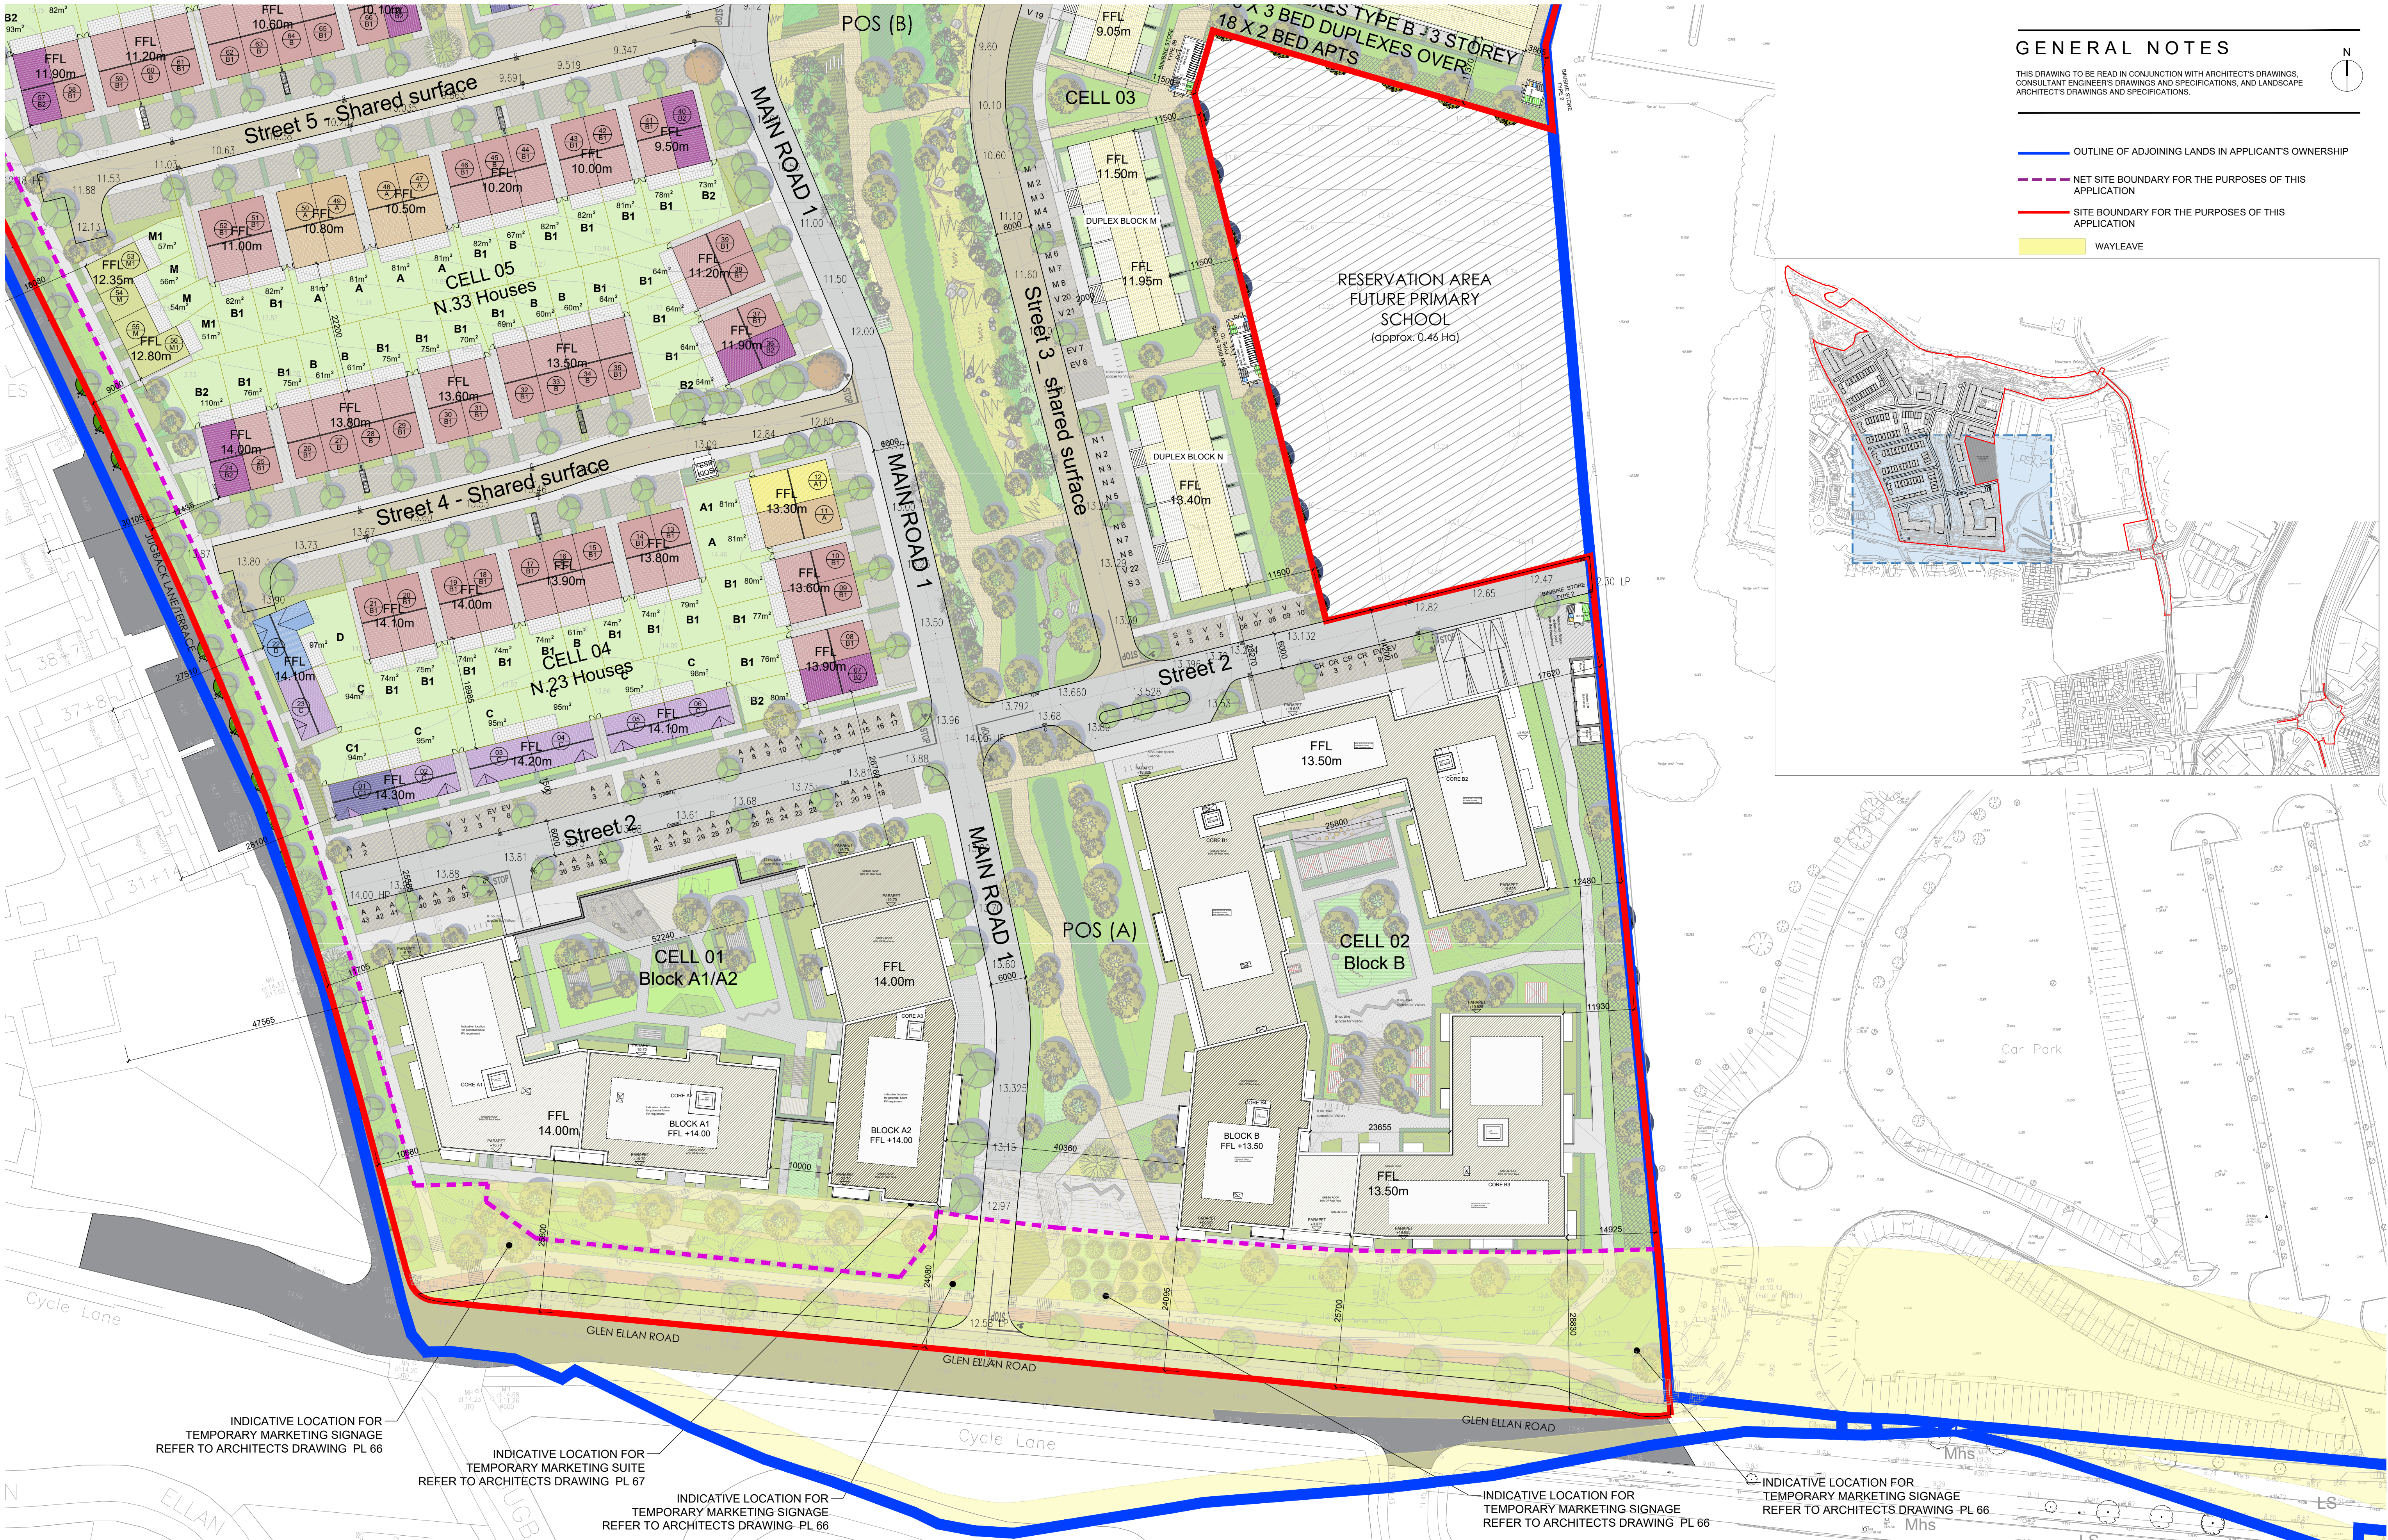

GENERAL NOTES

THIS DRAWING TO BE READ IN CONJUNCTION WITH ARCHITECT'S DRAWINGS, CONSULTANT ENGINEER'S DRAWINGS AND SPECIFICATIONS, AND LANDSCAPE ARCHITECT'S DRAWINGS AND SPECIFICATIONS.

- OUTLINE OF ADJOINING LANDS IN APPLICANT'S OWNERSHIP
- NET SITE BOUNDARY FOR THE PURPOSES OF THIS APPLICATION
- SITE BOUNDARY FOR THE PURPOSES OF THIS APPLICATION
- WAYLEAVE

NOTES:

DO NOT SCALE FROM DRAWINGS. WORK TO FIGURED DIMENSIONS ONLY. ARCHITECT TO BE NOTIFIED OF ALL DISCREPANCIES.

INDICATIVE LOCATION FOR TEMPORARY MARKETING SIGNAGE REFER TO ARCHITECTS DRAWING PL 66

INDICATIVE LOCATION FOR TEMPORARY MARKETING SUITE REFER TO ARCHITECTS DRAWING PL 67

INDICATIVE LOCATION FOR TEMPORARY MARKETING SIGNAGE REFER TO ARCHITECTS DRAWING PL 66

INDICATIVE LOCATION FOR TEMPORARY MARKETING SIGNAGE REFER TO ARCHITECTS DRAWING PL 66

INDICATIVE LOCATION FOR TEMPORARY MARKETING SIGNAGE REFER TO ARCHITECTS DRAWING PL 66

CLIENT:

CAIRN
CAIRN Homes Properties Ltd

REVISIONS

DATE	DESCRIPTION	No.

MCORM
MCROSSAN O'ROURKE MANNING ARCHITECTS

PROJECT TITLE:

SHD AT HOLYBANKS, SWORDS

DRAWING TITLE:
Site Plan Layout
Sheet 3 of 6

1 Grantham Street, Dublin 8, D08 A8V9, Ireland.
Tel: 01-4788700 Fax: 01-4788711 E-Mail: arch@mcorm.com

DATE

Mar'22

SCALE:

1:500 @A1

JOB NO:

19022

DRAWN BY:

IDF

REVISION:

DRAWING NO:

PL05c