


1 EXISTING SITE NORTH WEST ELEVATION - TACK SITE  
1:500

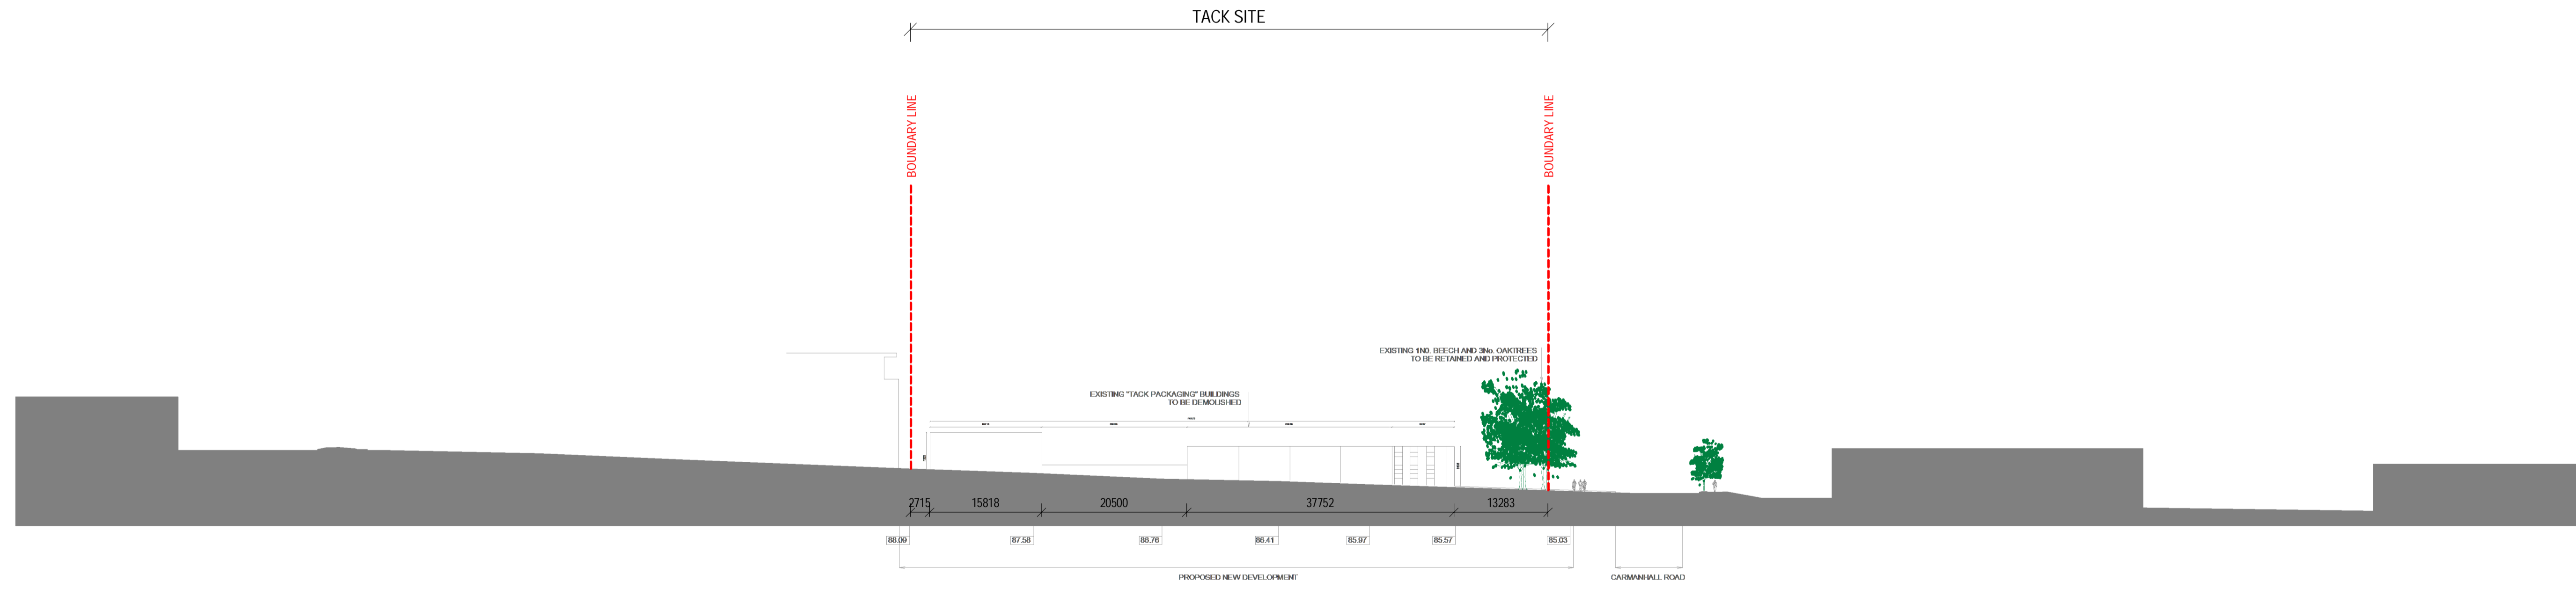

2 EXISTING SITE SOUTH EAST ELEVATION - TACK SITE  
1:500

**PLANNING**

REV	DATE	DESCRIPTION	BY
1	22/06/2020	S247	AT
2	15/07/2020	SHD1	AT
3	15/09/2020	SHD2	AT
4	04/04/2022	SHD3	AT

**SITE LEGEND**  
— SITE BOUNDARY

Client: SANDYFORD ENVIRONMENTAL CONSTRUCTION LIMITED  
 Project: TACK SANDYFORD SHD  
 Title: EXISTING NORTH-WEST & SOUTH-EAST ELEVATION - TACK SITE

**MC CAULEY DAYE O'CONNELL**  
ARCHITECTS

Sheet No.: 1081-MDO-TS-ZZ-DR-A-02002  
 Scale as: As indicated @ A1 Current Rev.: 4 Project No.: 1081

11 Merrion Square, Dublin 2, Ireland  
 Telephone: +353 (0)1 400 4171  
 info@mdo.ie | www.mdo.ie

APPROVED BY  
*Sallen*

04/04/2022 11:48:46

E:\P\1081-MDO-TS-ZZ-00-MG-A-70001-Central\_ply\040422.rvt