


1 DEMO SITE NORTH EAST ELEVATION - TACK SITE
1:500

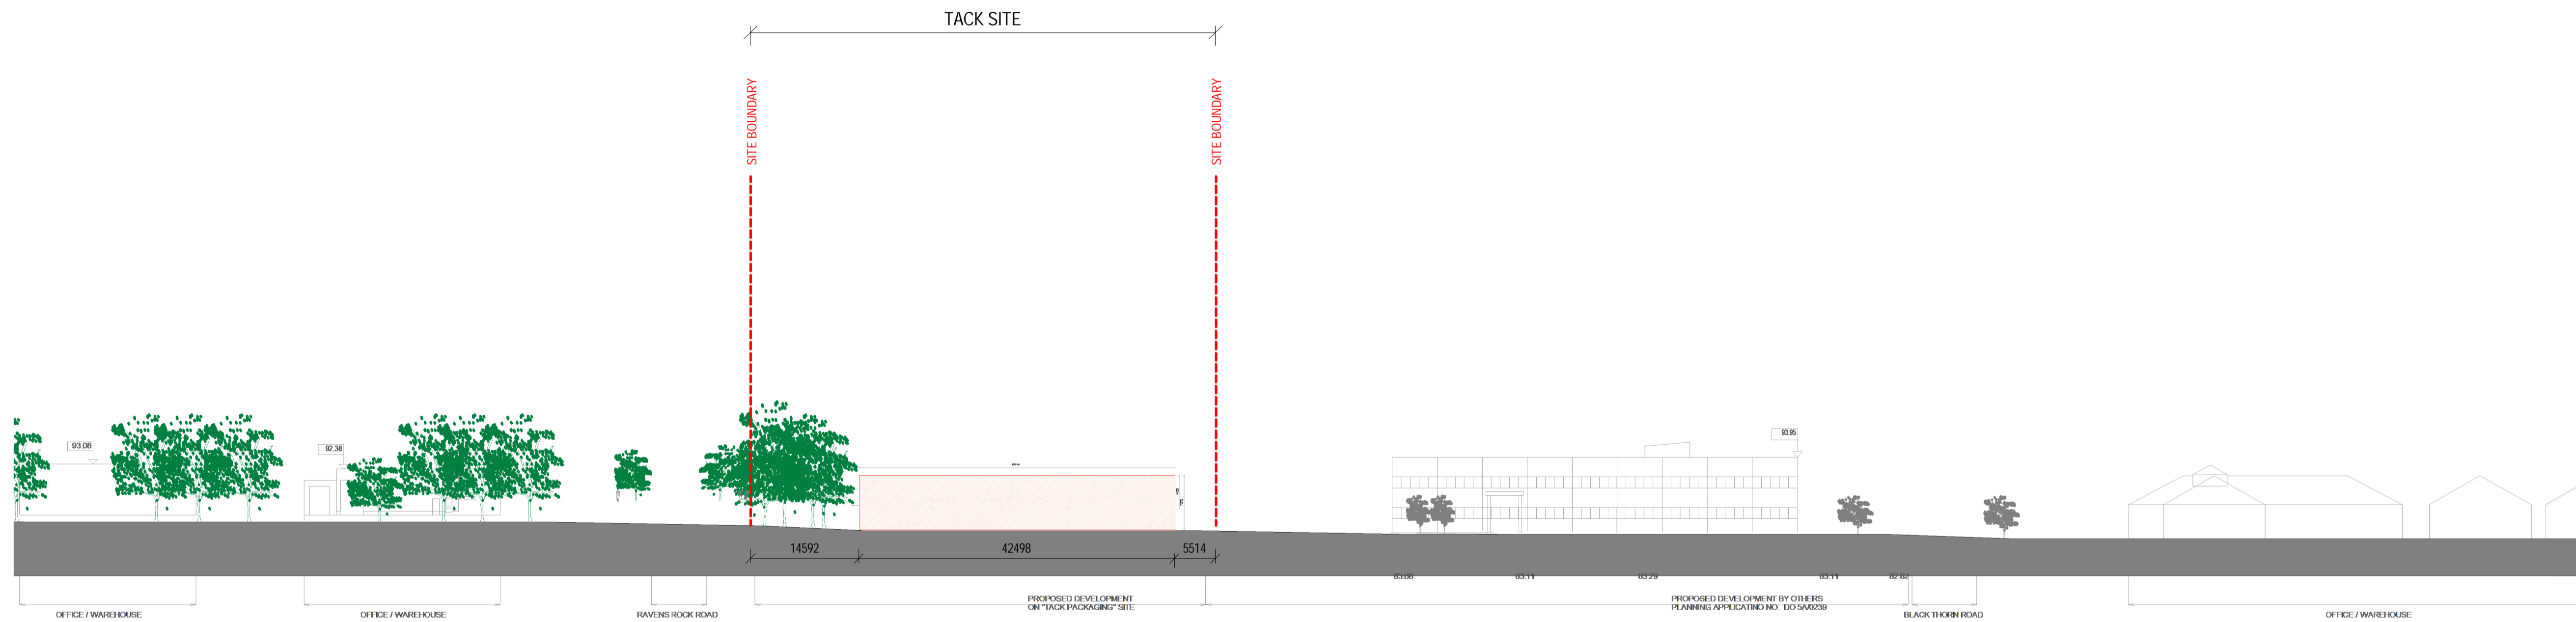

2 DEMO SITE SOUTH WEST ELEVATION - TACK SITE
1:500

PLANNING

REV	DATE	DESCRIPTION	BY
1	22/06/2020	S247	AT
2	15/07/2020	SHD1	AT
3	15/09/2020	SHD2	AT
4	04/04/2022	SHD3	AT

SITE LEGEND

— SITE BOUNDARY — LEGAL INTEREST BOUNDARY
 PROPOSED DEMOLITION

Client: SANDYFORD ENVIRONMENTAL CONSTRUCTION LIMITED
 Project: TACK SANDYFORD SHD
 Title: DEMOLITION NORTH-EAST & SOUTH-WEST ELEVATION - TACK SITE

MC CAULEY DAYE O'CONNELL
 ARCHITECTS

Sheet No.: 1081-MDO-TS-ZZ-DR-A-03003
 Scale as: As indicated @ A1 Current Rev.: 4 Project No.: 1081

APPROVED BY: *Sallen*
 04/04/2022 11:50:49

11 Merrion Square, Dublin 2, Ireland
 Telephone: +353 (0)1 400 4171
 info@mdo.ie | www.mdo.ie

ERW1081-MDO-TS-ZZ-00-MS-A-70001-Central_planning0221.rvt

DO NOT SCALE | USE FIGURED DIMENSIONS ONLY | NOTIFY THE ARCHITECTS OF ANY DISCREPANCIES ON THE DRAWING PRIOR TO WORK PROCEEDING | THIS DRAWING IS COPYRIGHT OF MCCALLEY DAYE O'CONNELL ARCHITECTS