



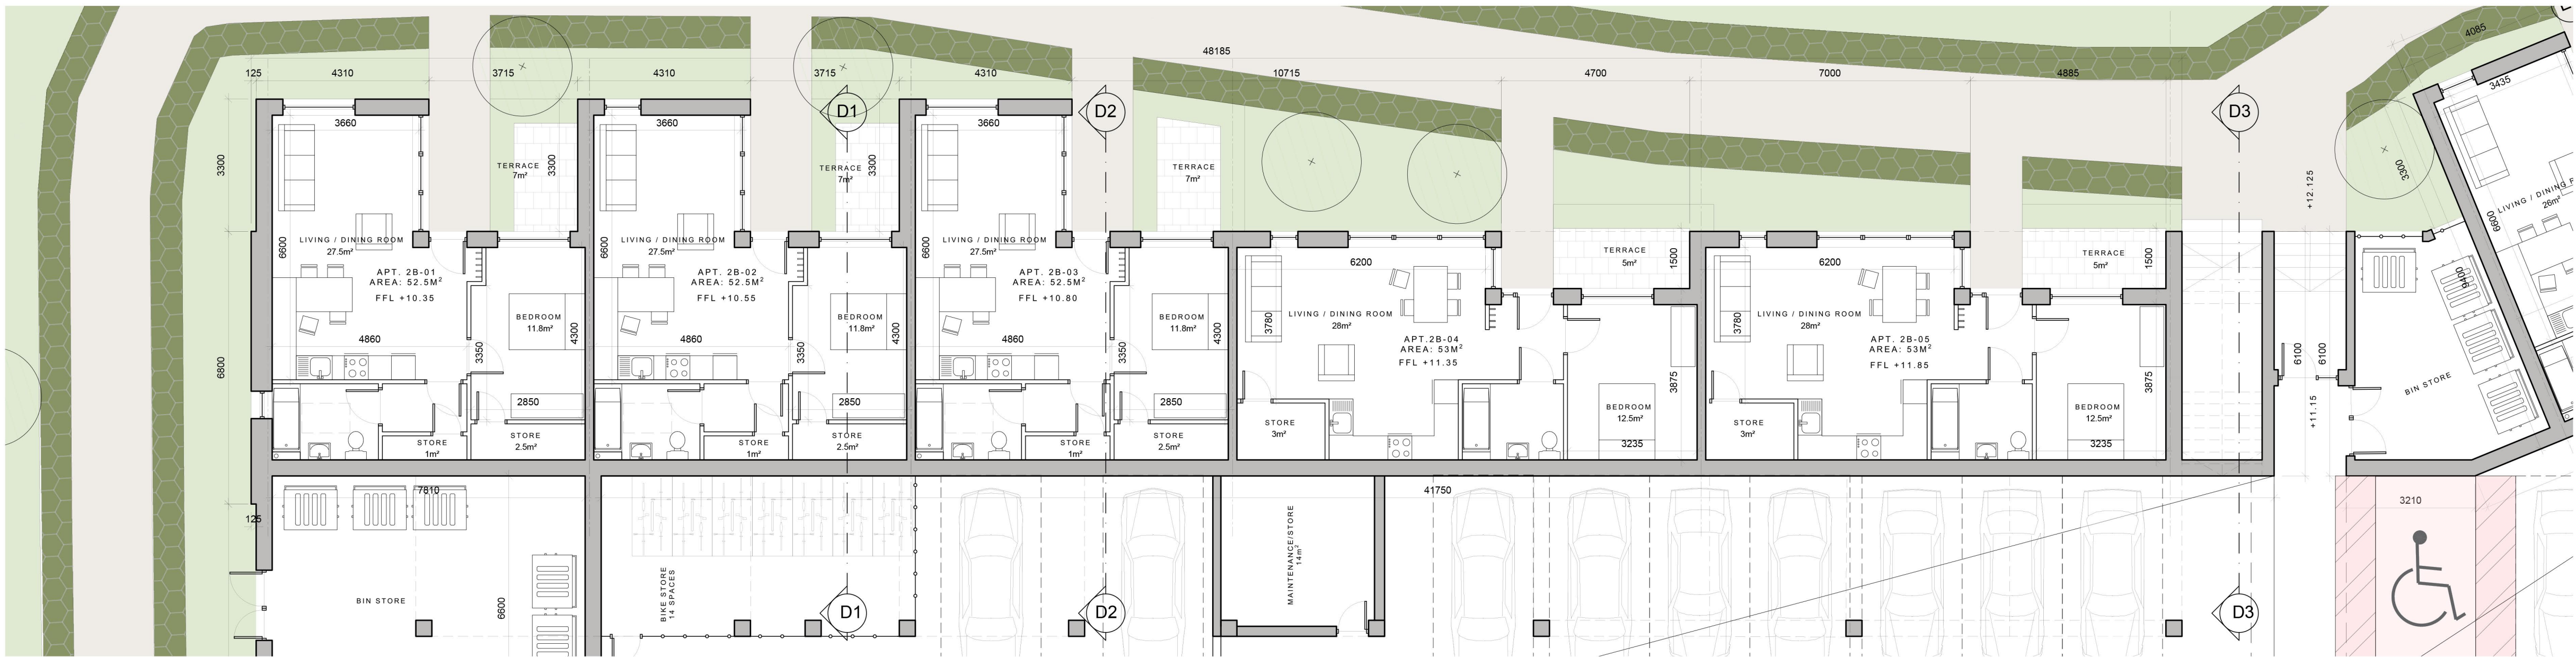


DUPLUX APARTMENT BLOCK 2B: GROUND FLOOR PLAN
SCALE: 1:100

SEE THE BIG SPACE LANDSCAPE ARCHITECTS DRAWINGS
FOR DETAIL OF LANDSCAPE TREATMENT

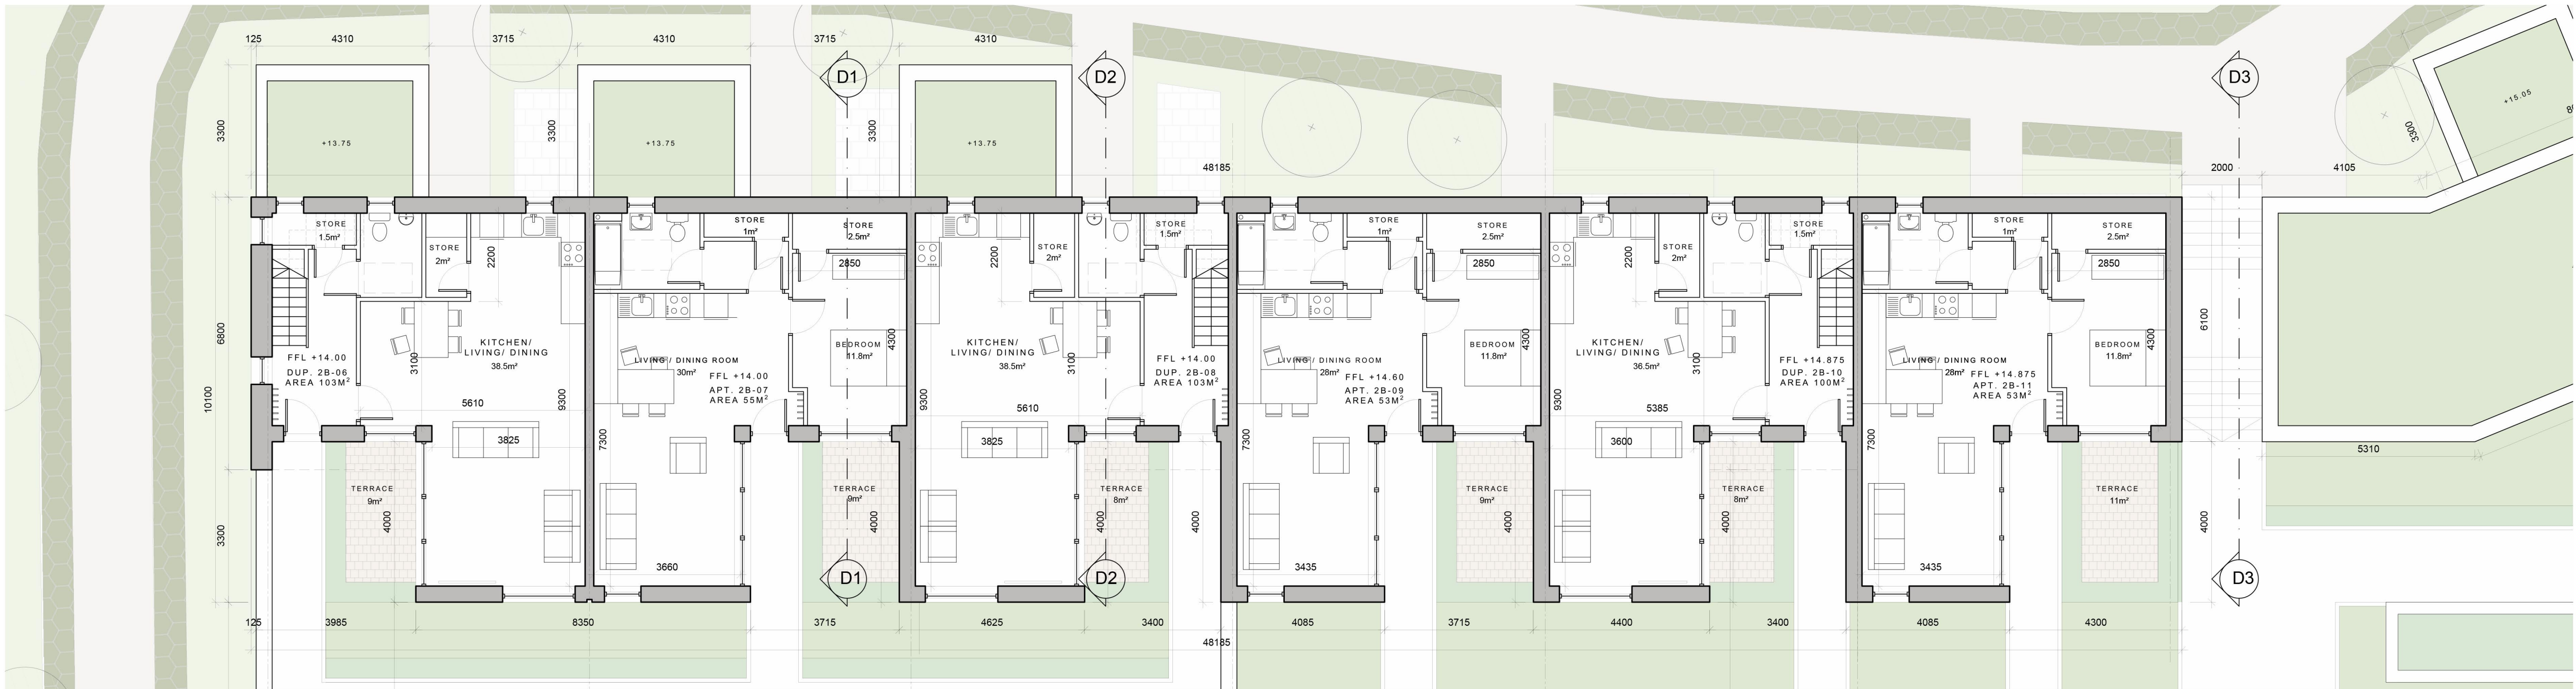


DUPLUX APARTMENT BLOCK 2B: FIRST FLOOR PLAN
SCALE: 1:100

SEE THE BIG SPACE LANDSCAPE ARCHITECTS DRAWINGS
FOR DETAIL OF LANDSCAPE TREATMENT

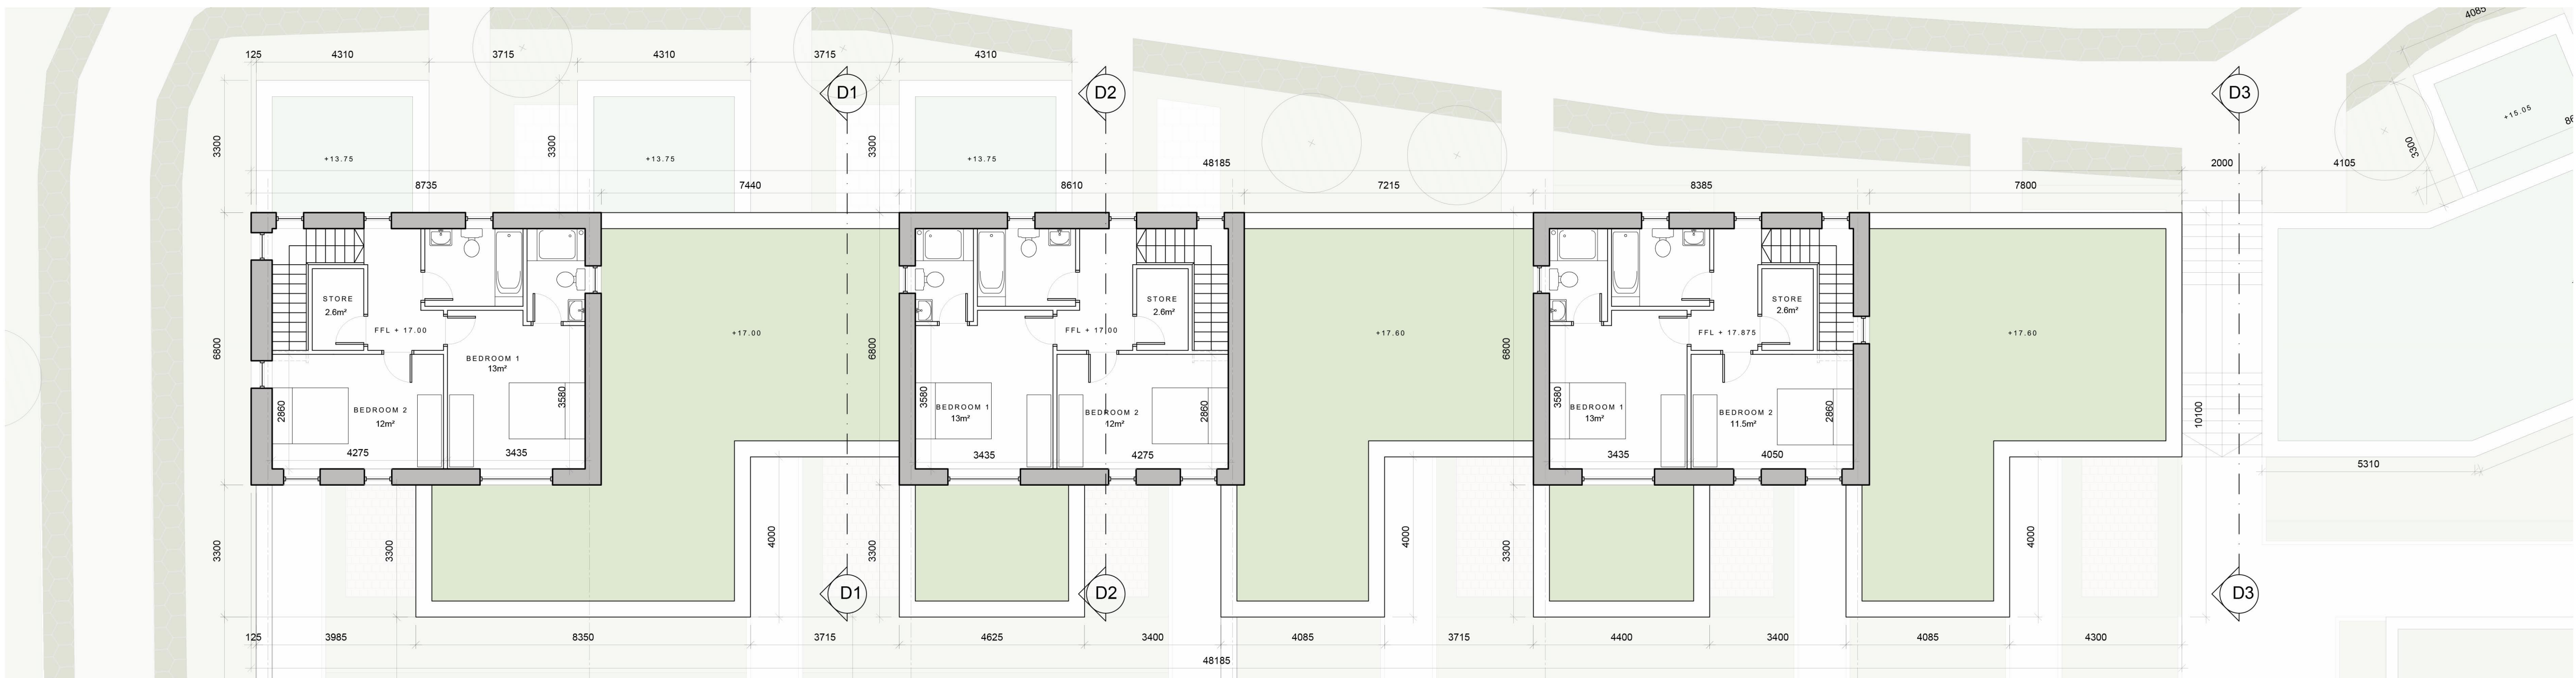

DUPLUX APARTMENT BLOCK 2B: SECOND FLOOR PLAN
SCALE: 1:100

SEE THE BIG SPACE LANDSCAPE ARCHITECTS DRAWINGS
FOR DETAIL OF LANDSCAPE TREATMENT

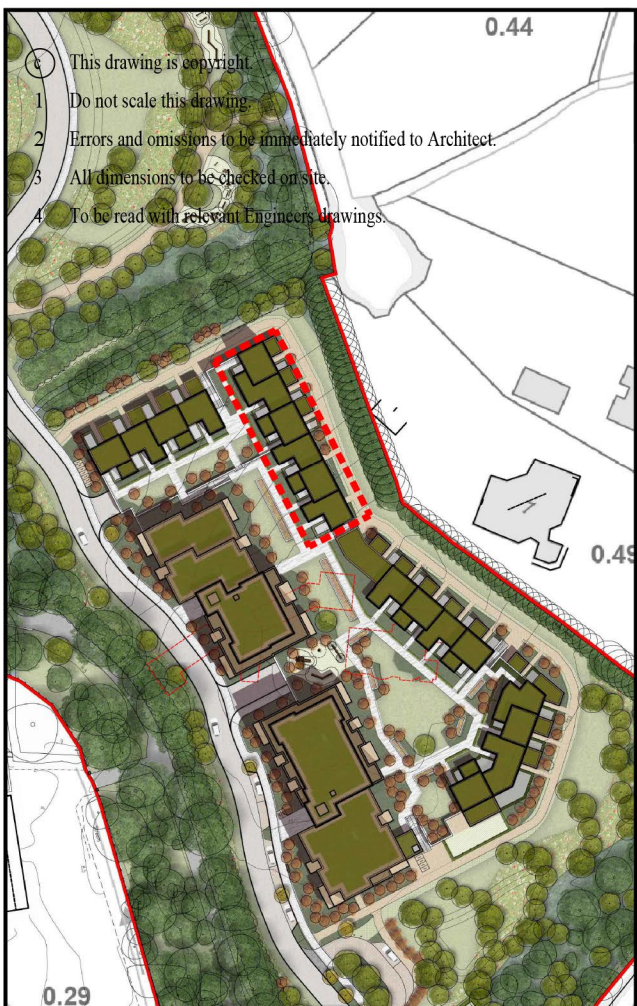

KEY PLAN

INDICATING POSITION OF DUPLEX
APARTMENT BLOCK 2B
NOT TO SCALE

© Ordnance Survey Ireland and Government of Ireland
Licence No. C.YAL50248313

Notes:

All dimensions in millimetres

External Finishes:

Roof:
Selected flat roof with parapets to walls.
Sedum green roof as indicated.

Walls:
Selected facing brick
and/or painted/self coloured render

Windows:
Window system framed in aluminium,
uPVC or similar

Gutters/downpipes:
Internal outlets

Doors:
Powder coated aluminium or similar door
with fanlight and/or sidelight and/or glazed
light in leaf

Foundations:
Refer to structural engineer's report for
further details on structure/foundation
design

revisions	date	inls
description	drawn by	1902 P 250
Auburn The Avenue	checked by	1902 P 250
Duplex Apartment Block 2B Ground, First, & Second Floor Plans	drawn by	1902 P 250
job	scale	1:100 A1
DEVELOPMENT AT, AUBURN, MALAHIDE	date	Mar' 2022
client	drawn	KM
KINWEST LIMITED	checked	MC
issue		
AUBURN SHD 2 PLANNING		
CONROY CROWE KELLY ARCHITECTS 65 MERRION SQUARE DUBLIN 2		
PHONE 66139901 FAX 6765715 E-MAIL info@cck.ie		