


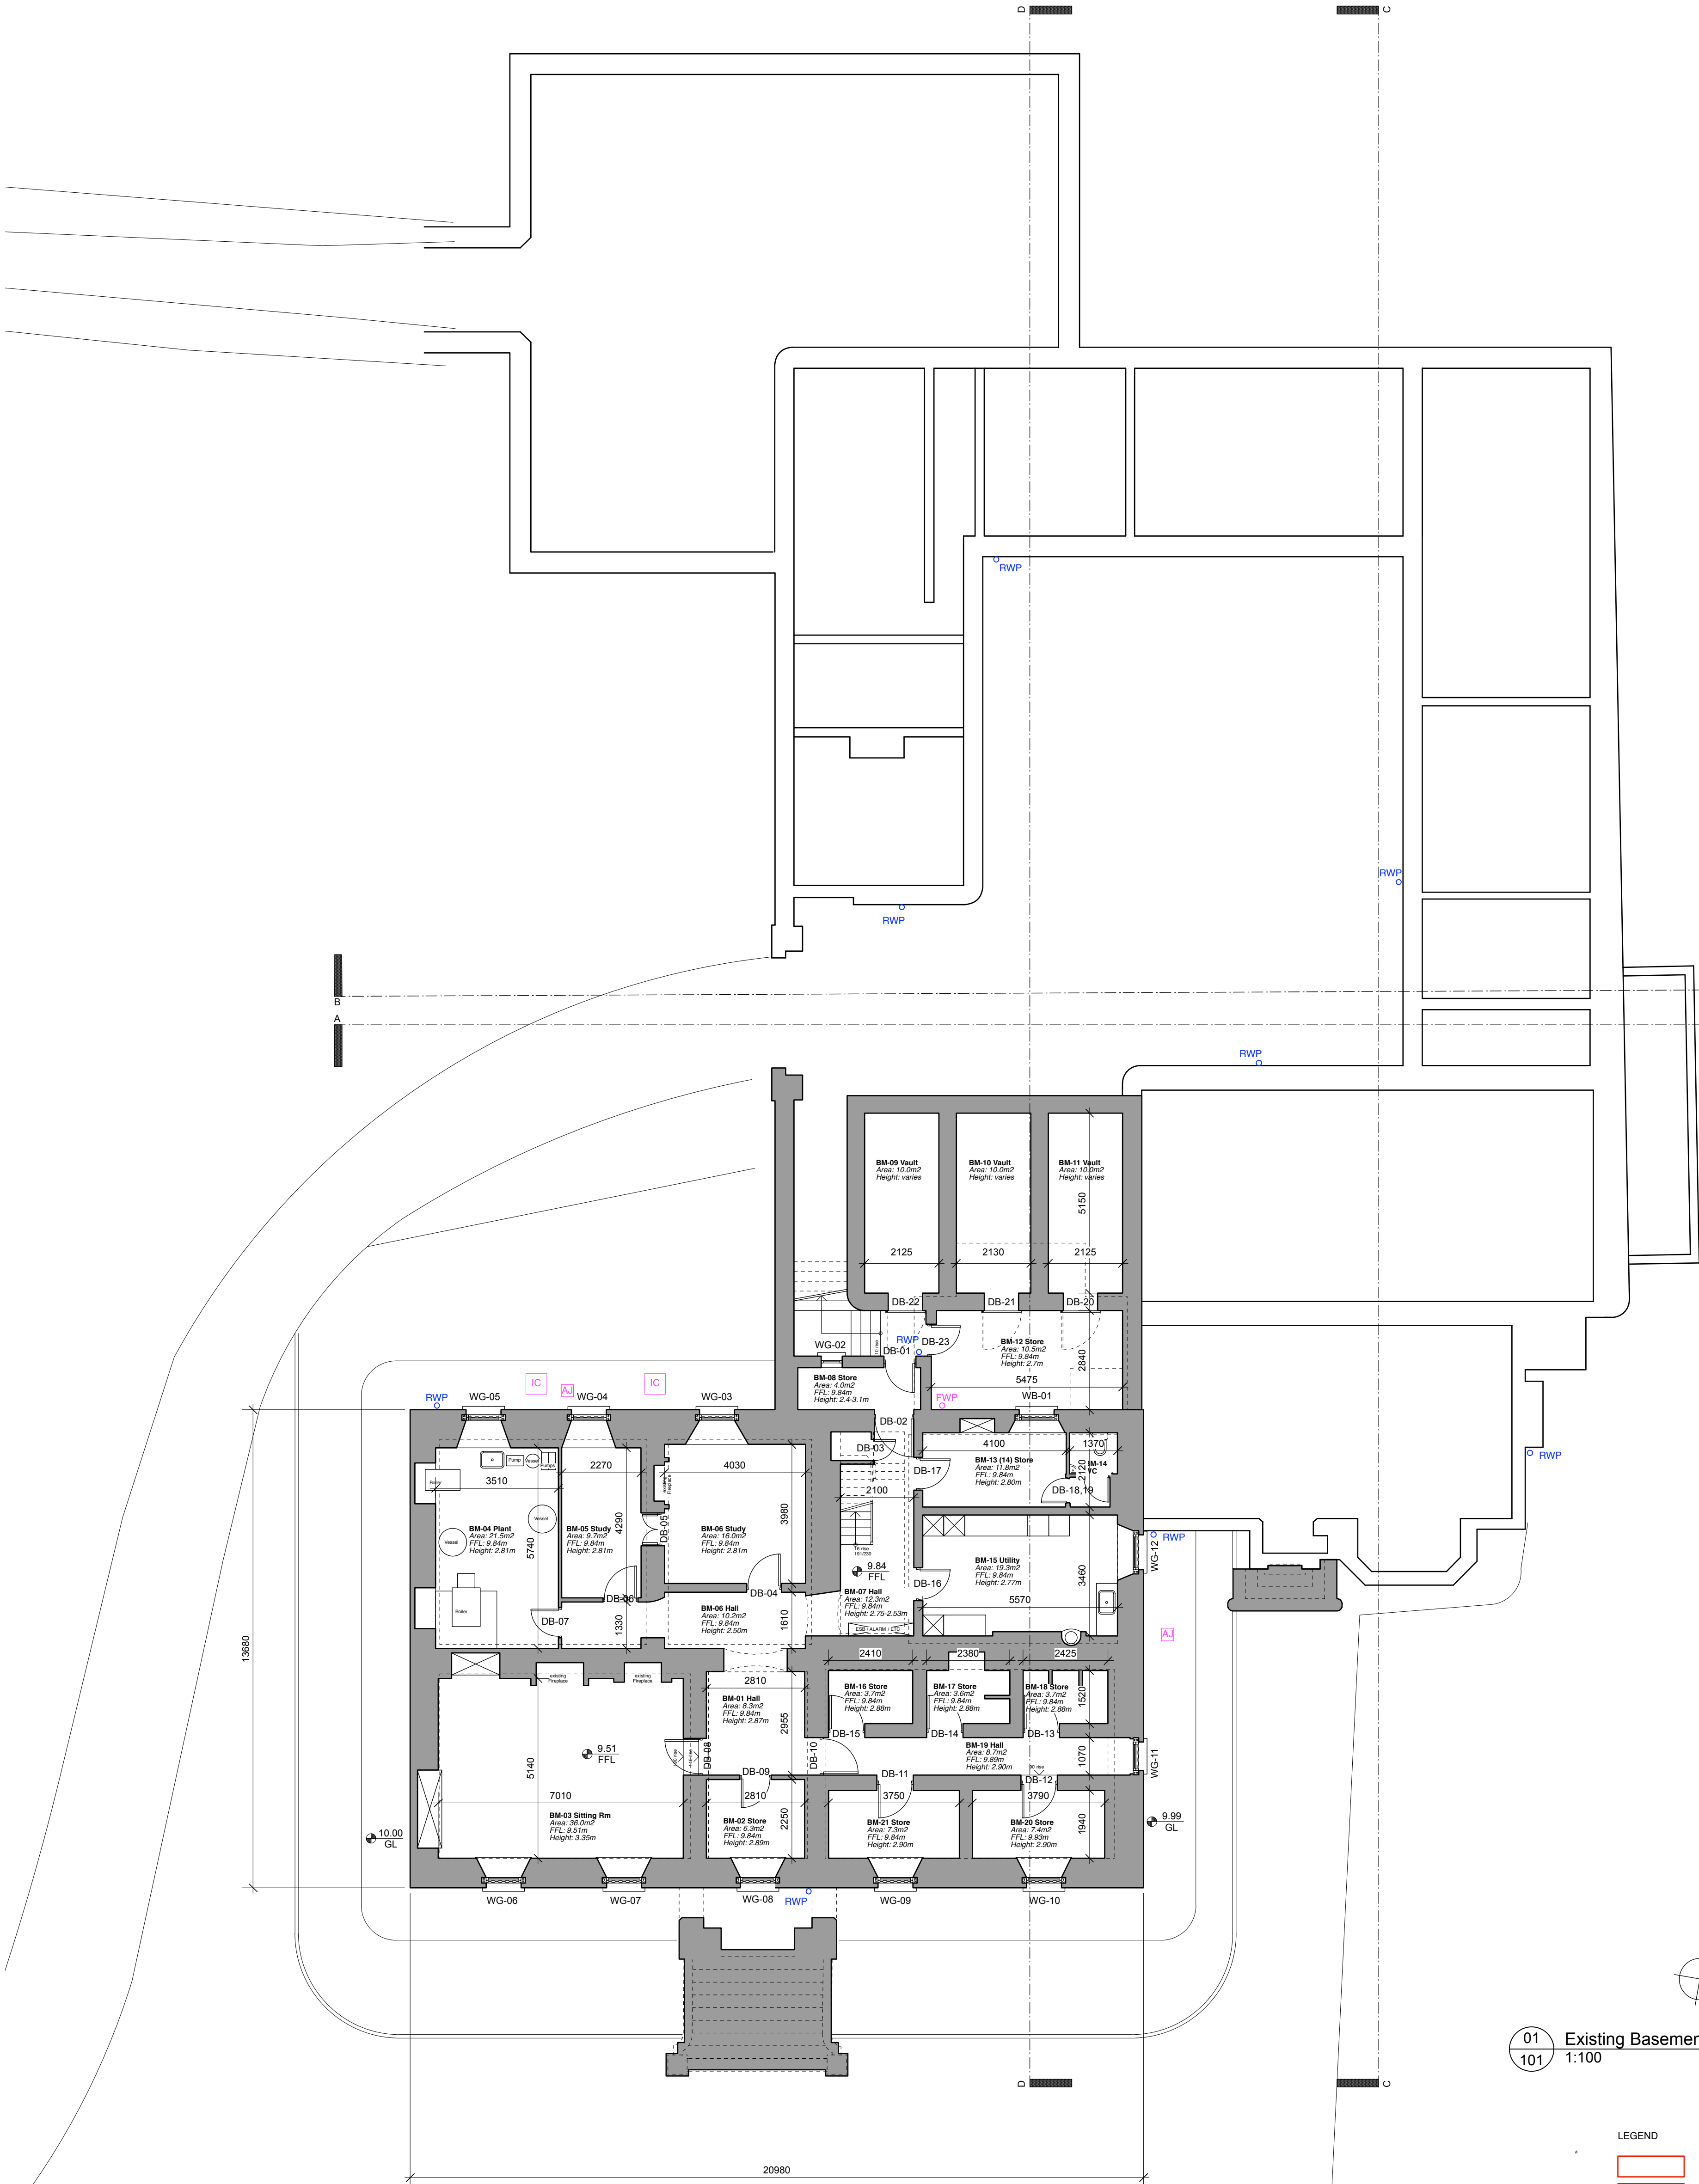

01 Existing Basement Floor Plan
1:100

- LEGEND
- Site Boundary
 - Existing Structures
 - Proposed Demolition
 - Proposed Structures
 - Foulwater Drainage
 - Surfacewater Drainage
 - Downpipes / Soil-Vent-Pipes
 - Inspection Chamber
 - Armstrong Junction
 - Gully Trap

Survey				
JOB		DRAW NO.		
Auburn House & Stables		2366-11-1-101		
LOCATION		DRAWN	Jan. 2020	BY MR
Malahide, Co. Dublin		SCALE	1:100	BY A1
TITLE				
Existing Basement Floor Plan (Auburn House & Stables)				
REV	REVISION DESCRIPTION		REVISION DATE	REVISION BY
-			-	-

NOTE


FIGURED DIMENSIONS TO BE TAKEN. THIS DRAWING SHOULD NOT BE SCALED. SITE DIMENSIONS ARE TO BE CHECKED PRIOR TO COMMENCEMENT. IN CASE OF DOUBT OR DISCREPANCIES PLEASE REFER TO THE ARCHITECT FOR INSTRUCTION.

© SHEEHAN AND BARRY ARCHITECTS LTD

sheehan + barry

ARCHITECTURE
CONSERVATION
INTERIORS

88 RANELAGH, DUBLIN 6, IRELAND
W: www.sheehanandbarry.com
T: 01 494 2888
E: post@dbi.ie

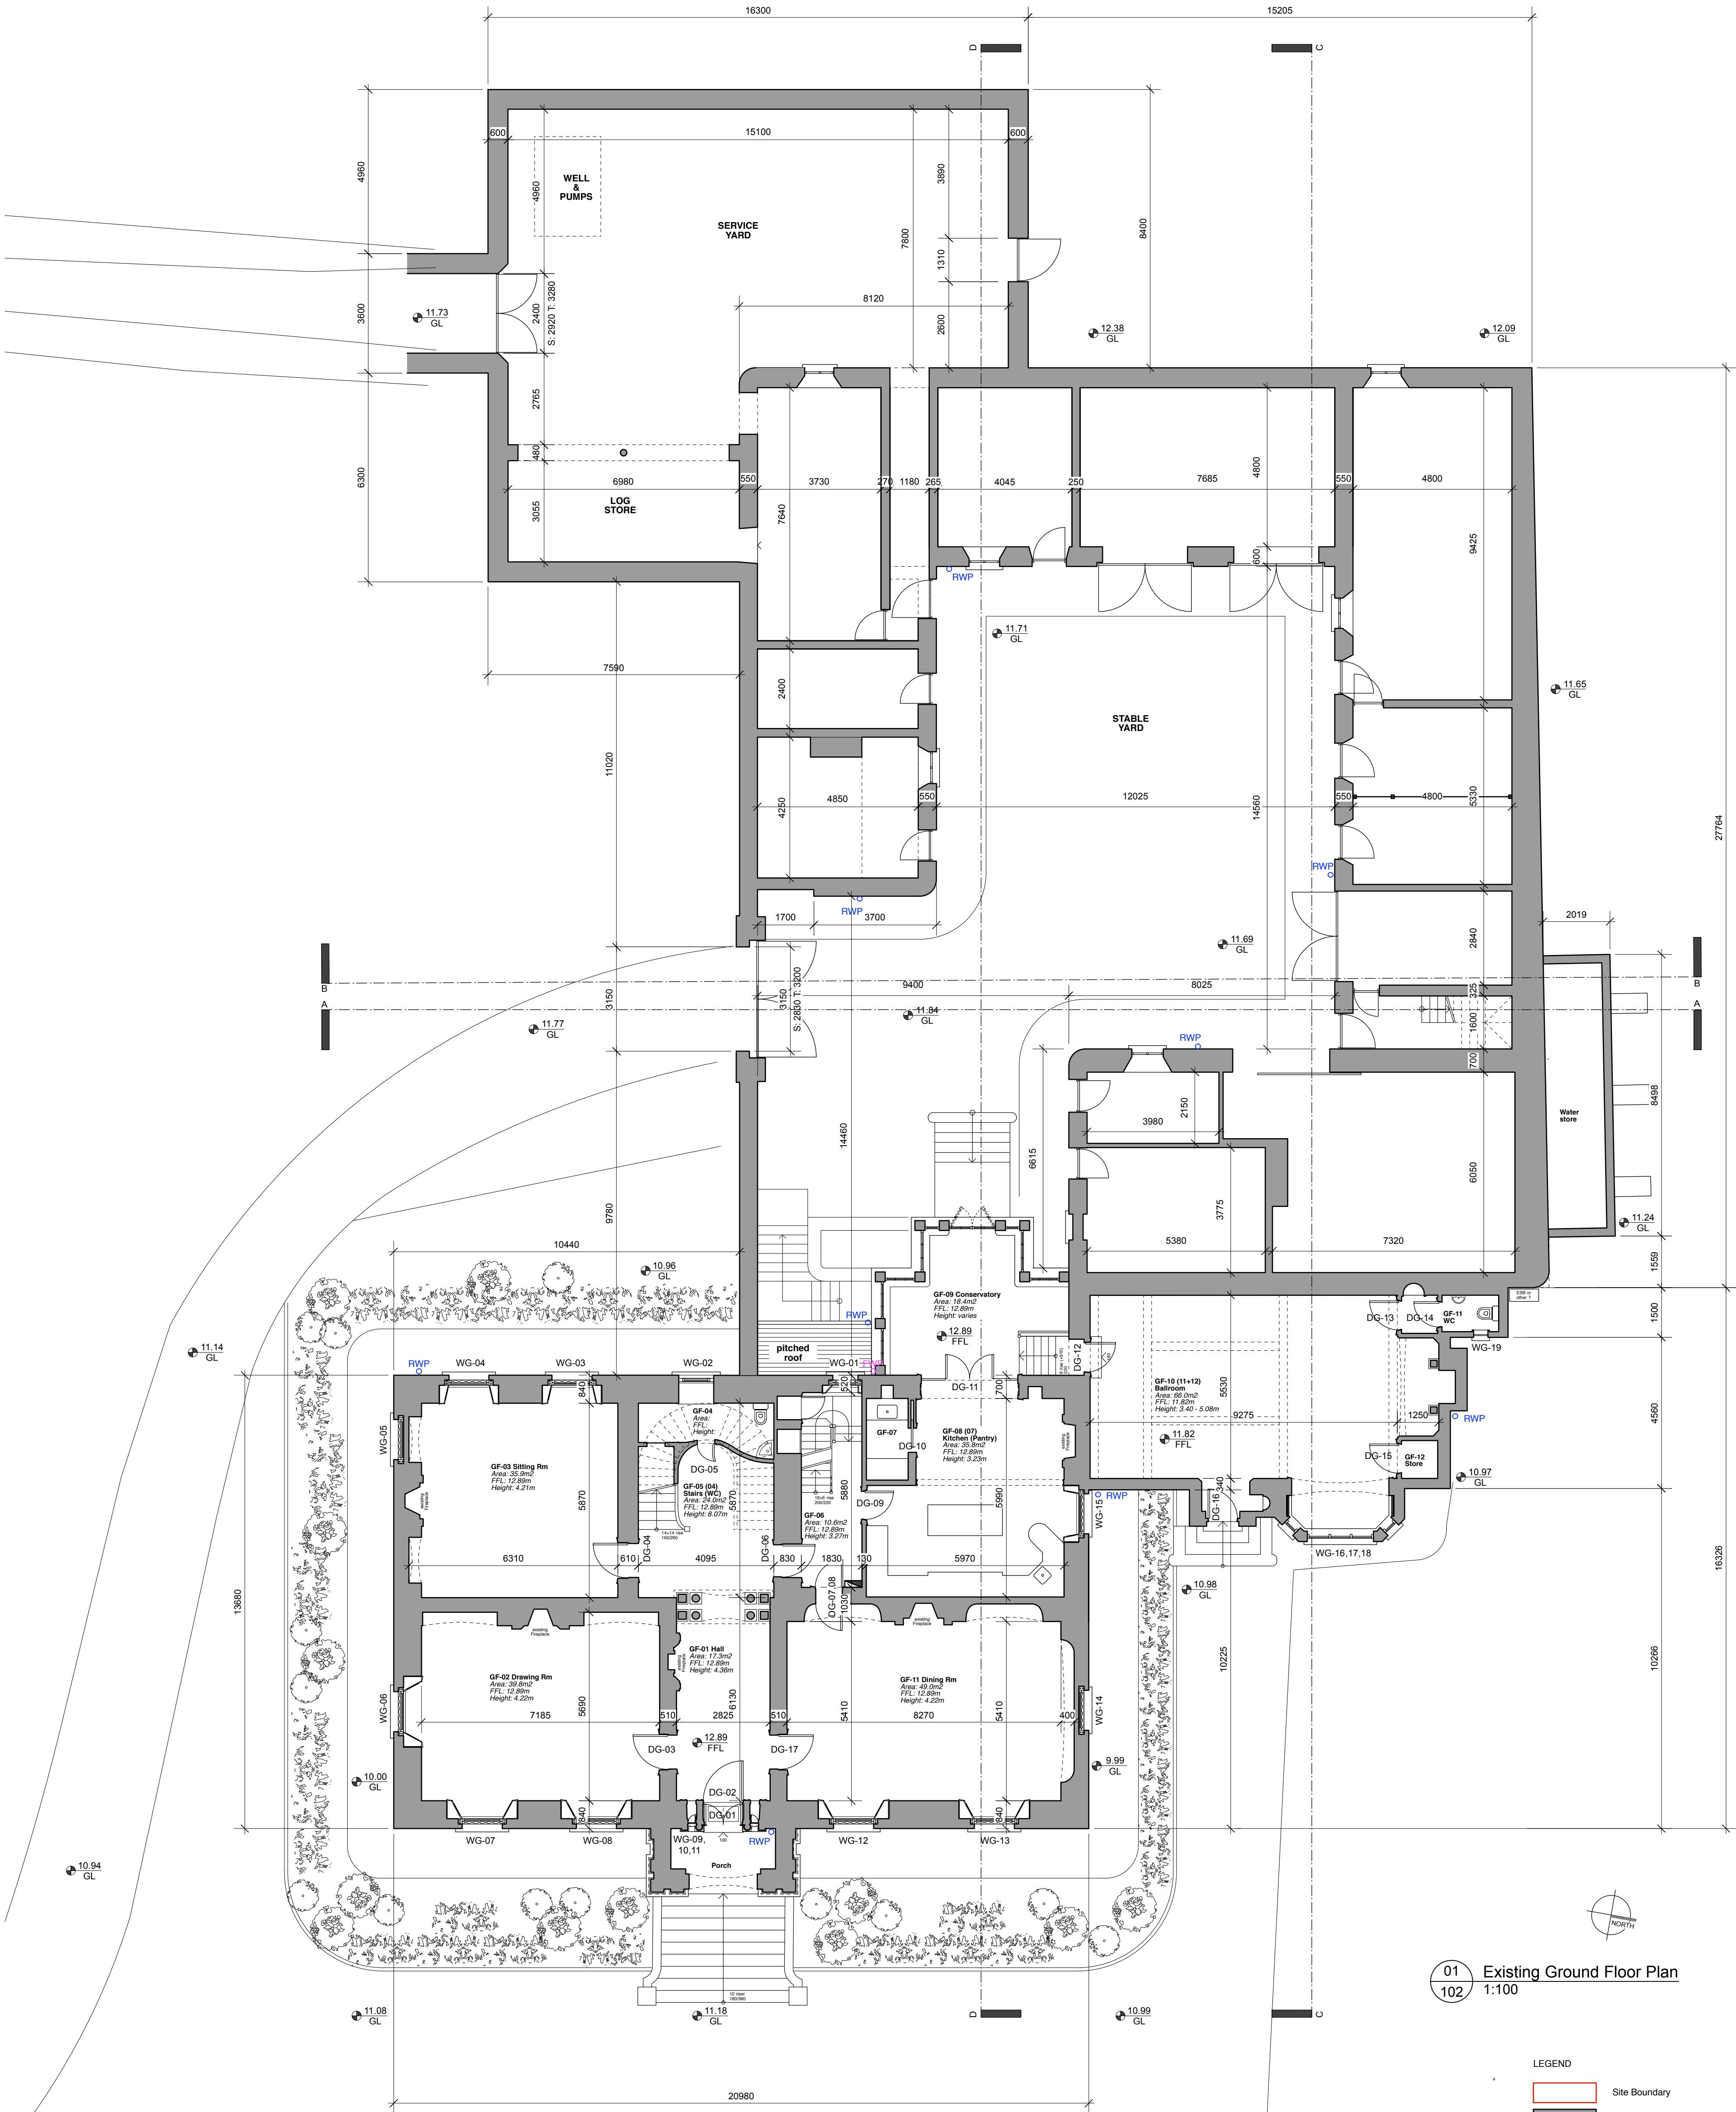

01 Existing Ground Floor Plan
1:100

- LEGEND
- Site Boundary
 - Existing Structures
 - Proposed Demolition
 - Proposed Structures
 - Foulwater Drainage
 - Surfacewater Drainage
 - Downpipes / Soil-Vent-Pipes
 - Inspection Chamber
 - Armstrong Junction
 - Gully Trap


sheehan + barry

ARCHITECTURE
CONSERVATION
INTERIORS

88 RANELAGH, DUBLIN 6, IRELAND
M: www.sheehanandbarry.com
T: 353 (0) 856 2868
E: pos@sb1.ie

Survey			
Auburn House & Stables		2366-11-1-102	
LOCATION	Malahide Road	DRAWN	Jan. 2020
LOCATION	Malahide, Co. Dublin	SCALE	1:100
TITLE		EXISTING	A1
REV	REVISION DESCRIPTION	REVISION DATE	REVISION BY

NOTE: FIGURED DIMENSIONS TO BE TAKEN. THIS DRAWING SHOULD NOT BE SCALED. SITE DIMENSIONS ARE TO BE CHECKED PRIOR TO COMMENCEMENT. IN CASE OF DOUBT OR DISCREPANCIES PLEASE REFER TO THE ARCHITECT FOR INSTRUCTION.
© SHEEHAN AND BARRY ARCHITECTS LTD

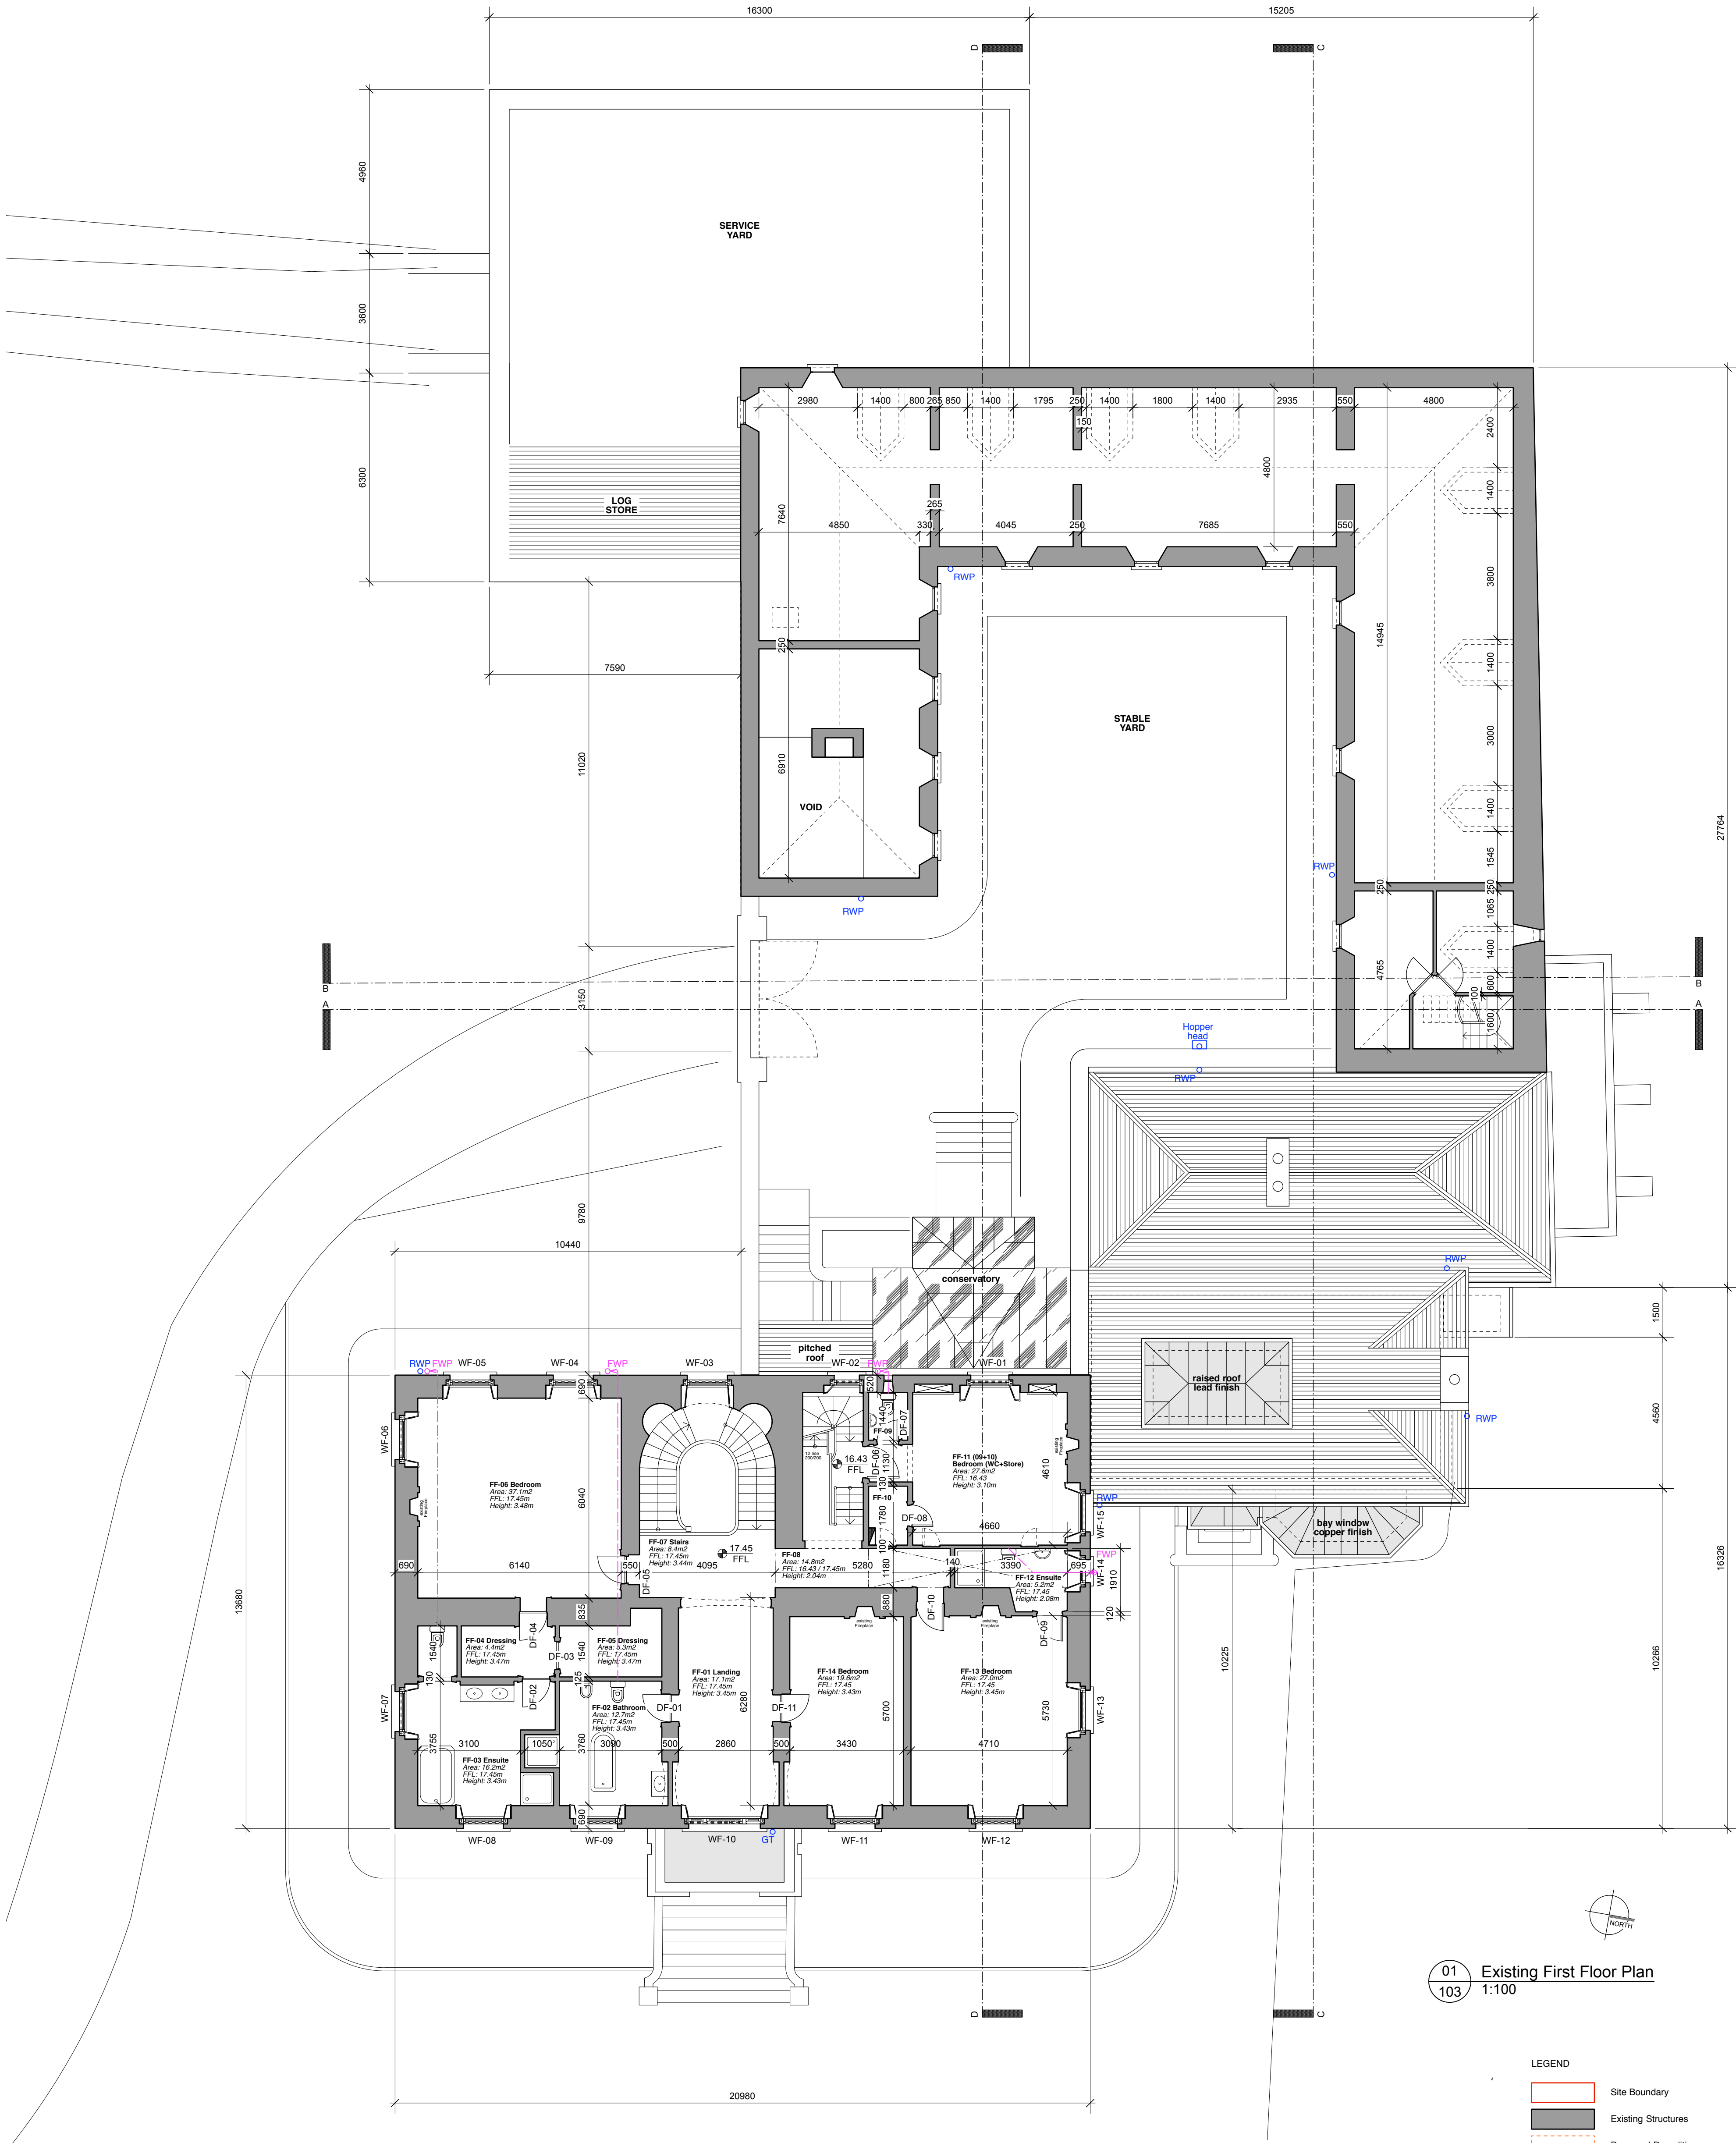

01 Existing First Floor Plan
1:100

- LEGEND
- Site Boundary
 - Existing Structures
 - Proposed Demolition
 - Proposed Structures
 - Foulwater Drainage
 - Surfacewater Drainage
 - Downpipes / Soil-Vent-Pipes
 - Inspection Chamber
 - Armstrong Junction
 - Gully Trap


Survey			
FILE	Auburn House & Stables	DRAW NO.	2366-11-1-103
LOCATION	Malahide Road	DRAWN	Jan. 2020
	Malahide, Co. Dublin	SCALE	1:100
TITLE	Existing First Floor Plan (Auburn House & Stables)		
REV	REVISION DESCRIPTION	REVISION DATE	REVISION BY
-	-	-	-

NOTE: FIGURED DIMENSIONS TO BE TAKEN. THIS DRAWING SHOULD NOT BE SCALED. SITE DIMENSIONS ARE TO BE CHECKED PRIOR TO COMMENCEMENT. IN CASE OF DISCREPANCY, PLEASE REFER TO THE ARCHITECT FOR INSTRUCTION.

sheehan + barry

ARCHITECTURE
CONSERVATION
INTERIORS


88 RANELAGH, DUBLIN 6, IRELAND
W: www.sheehanandbarry.com
T: 353 (0) 496 2888
E: pos@sb1.ie

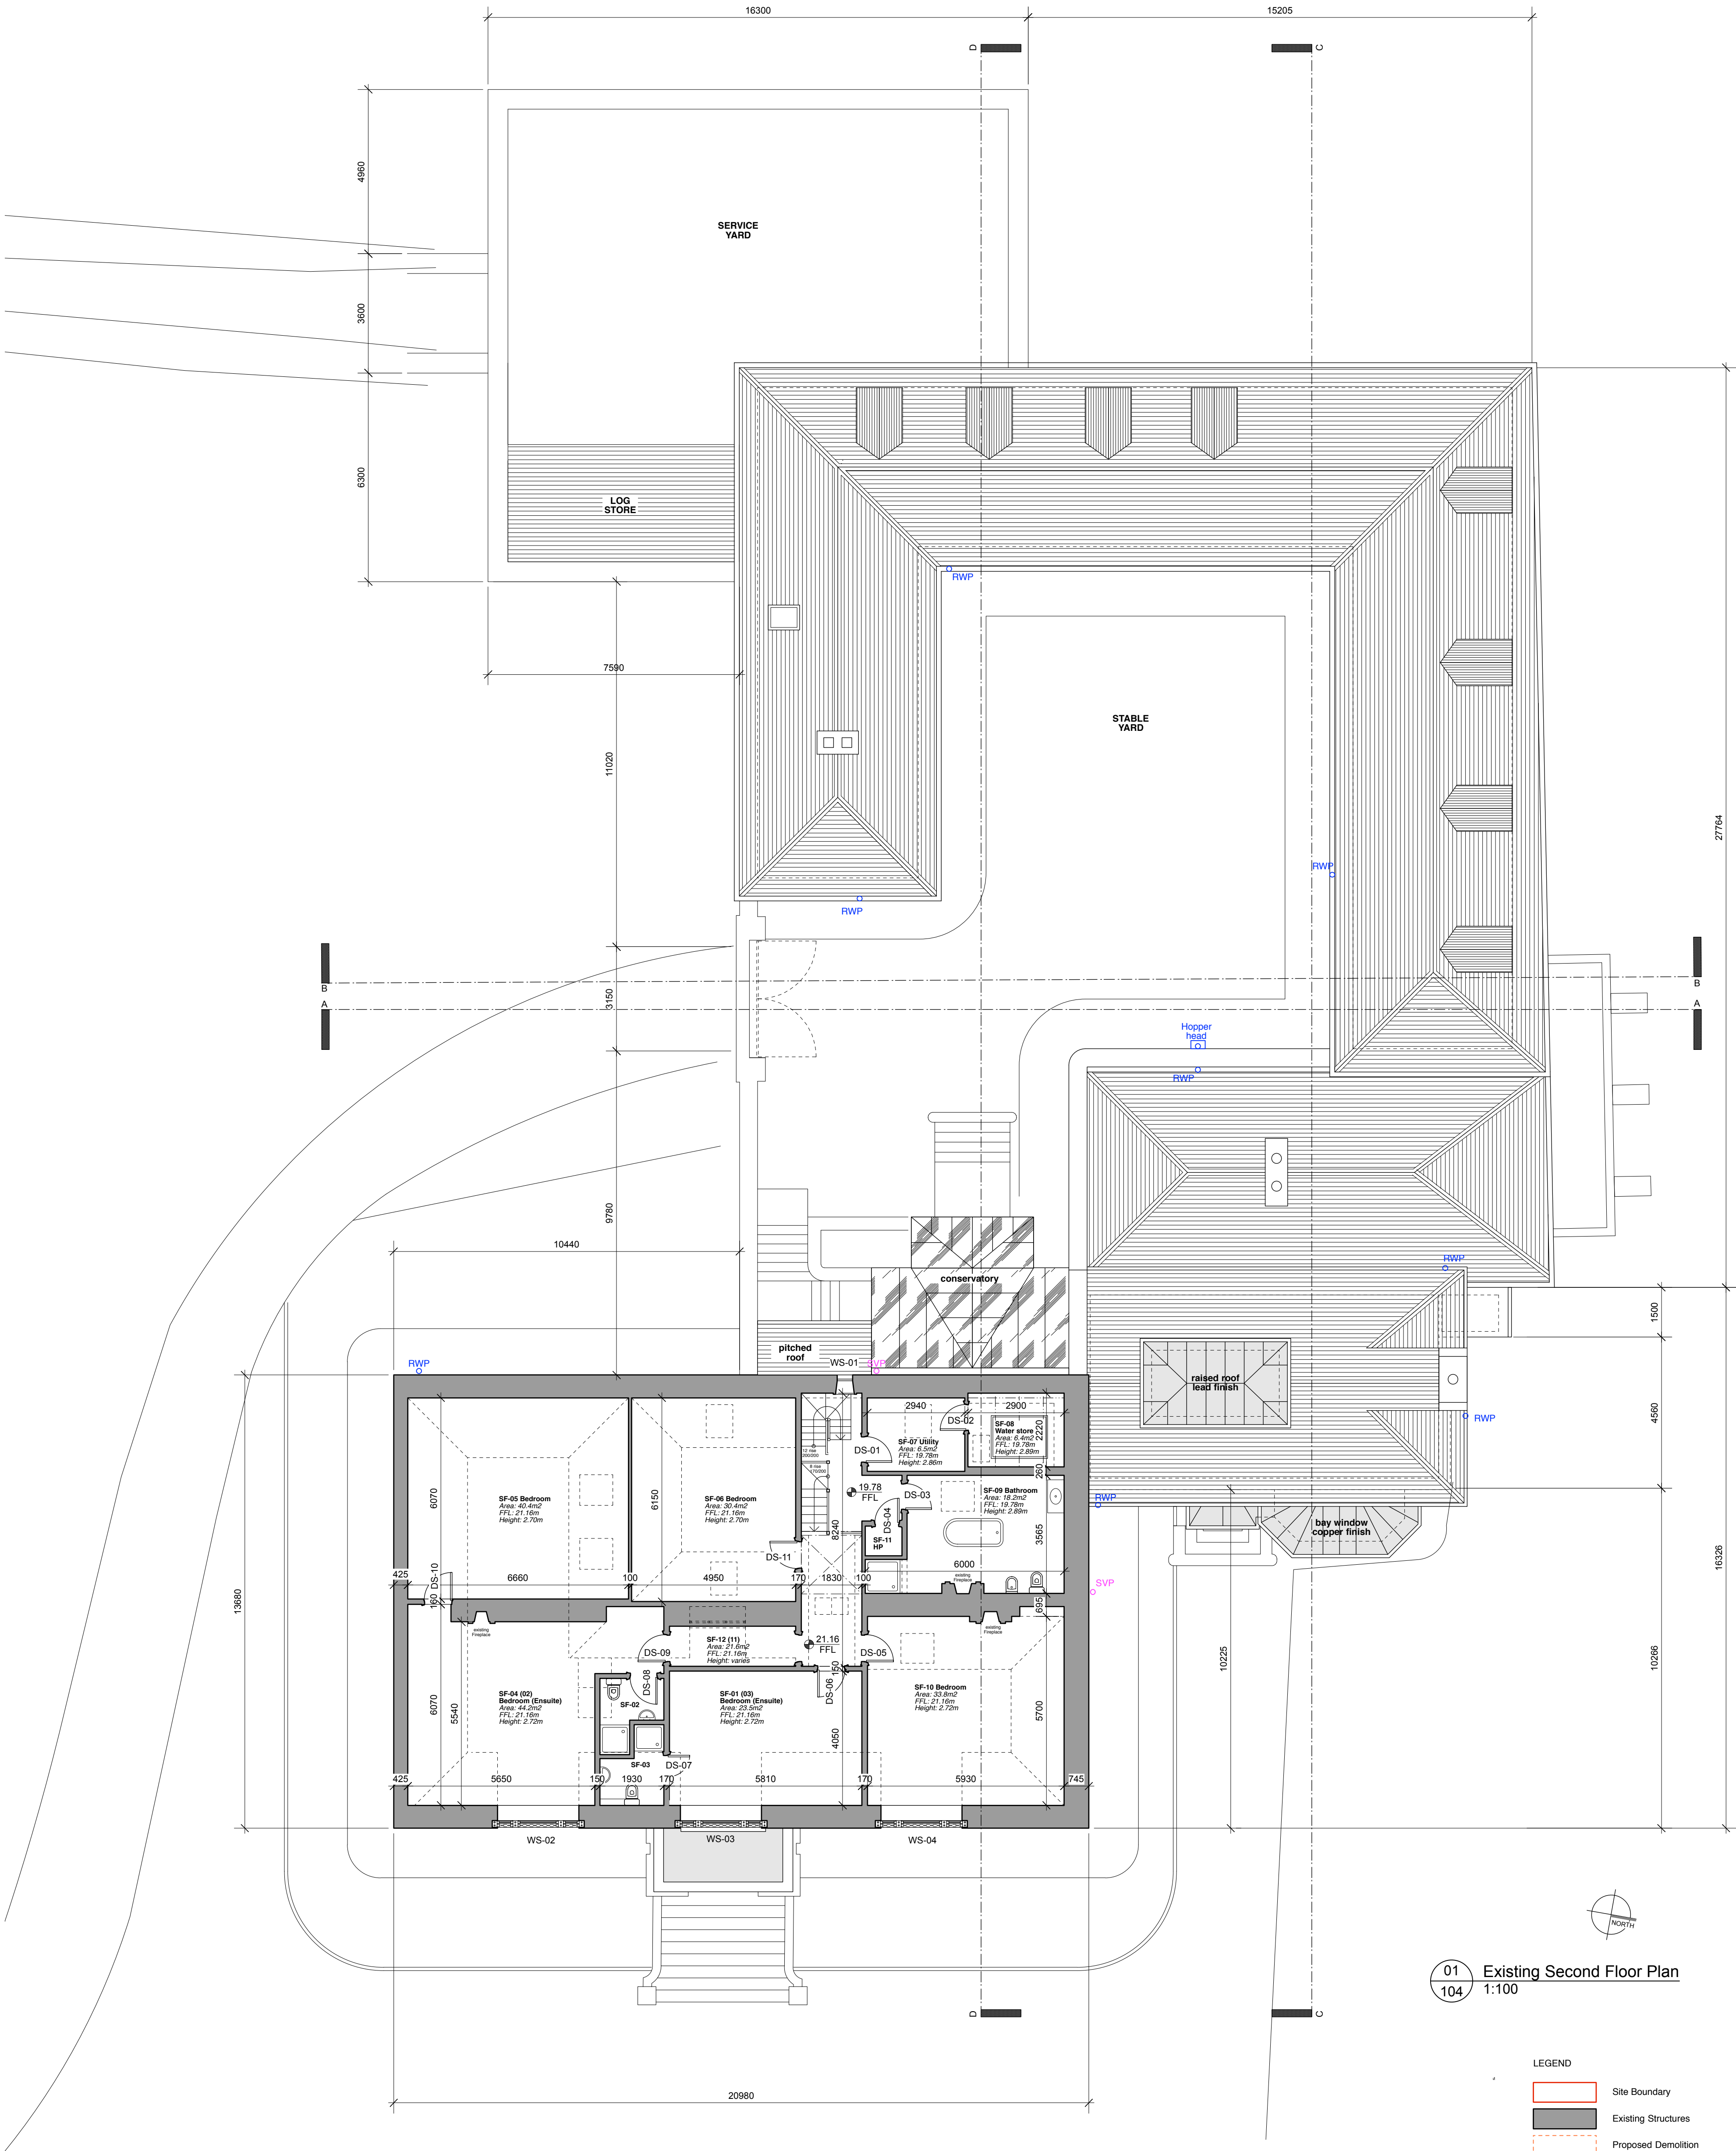

01 Existing Second Floor Plan
1:100

- LEGEND
- Site Boundary
 - Existing Structures
 - Proposed Demolition
 - Proposed Structures
 - Foulwater Drainage
 - Surfacewater Drainage
 - Downpipes / Soil-Vent-Pipes
 - Inspection Chamber
 - Armstrong Junction
 - Gully Trap

Survey			
FILE	Auburn House & Stables	DRAW NO.	2366-11-1-104
LOCATION	Malahide Road	DRAWN	Jan. 2020
	Malahide, Co. Dublin	SCALE	1:100
TITLE	Existing Second Floor Plan (Auburn House & Stables)	REV	
ARCHITECTURE	sheehan + barry	REVISION DESCRIPTION	
CONSERVATION	88 RANELAGH, DUBLIN 6, IRELAND	REVISION DATE	
INTERIORS	M: www.sheehanandbarry.com	REVISION BY	
	T: 01 496 2888		
	E: pos@dbi.ie		
NOTE: FIGURED DIMENSIONS TO BE TAKEN. THIS DRAWING SHOULD NOT BE SCALED. SITE DIMENSIONS ARE TO BE CHECKED PRIOR TO COMMENCEMENT. IN CASE OF DOUBT OR DISCREPANCIES PLEASE REFER TO THE ARCHITECT FOR INSTRUCTION.			
© SHEEHAN AND BARRY ARCHITECTS LTD			

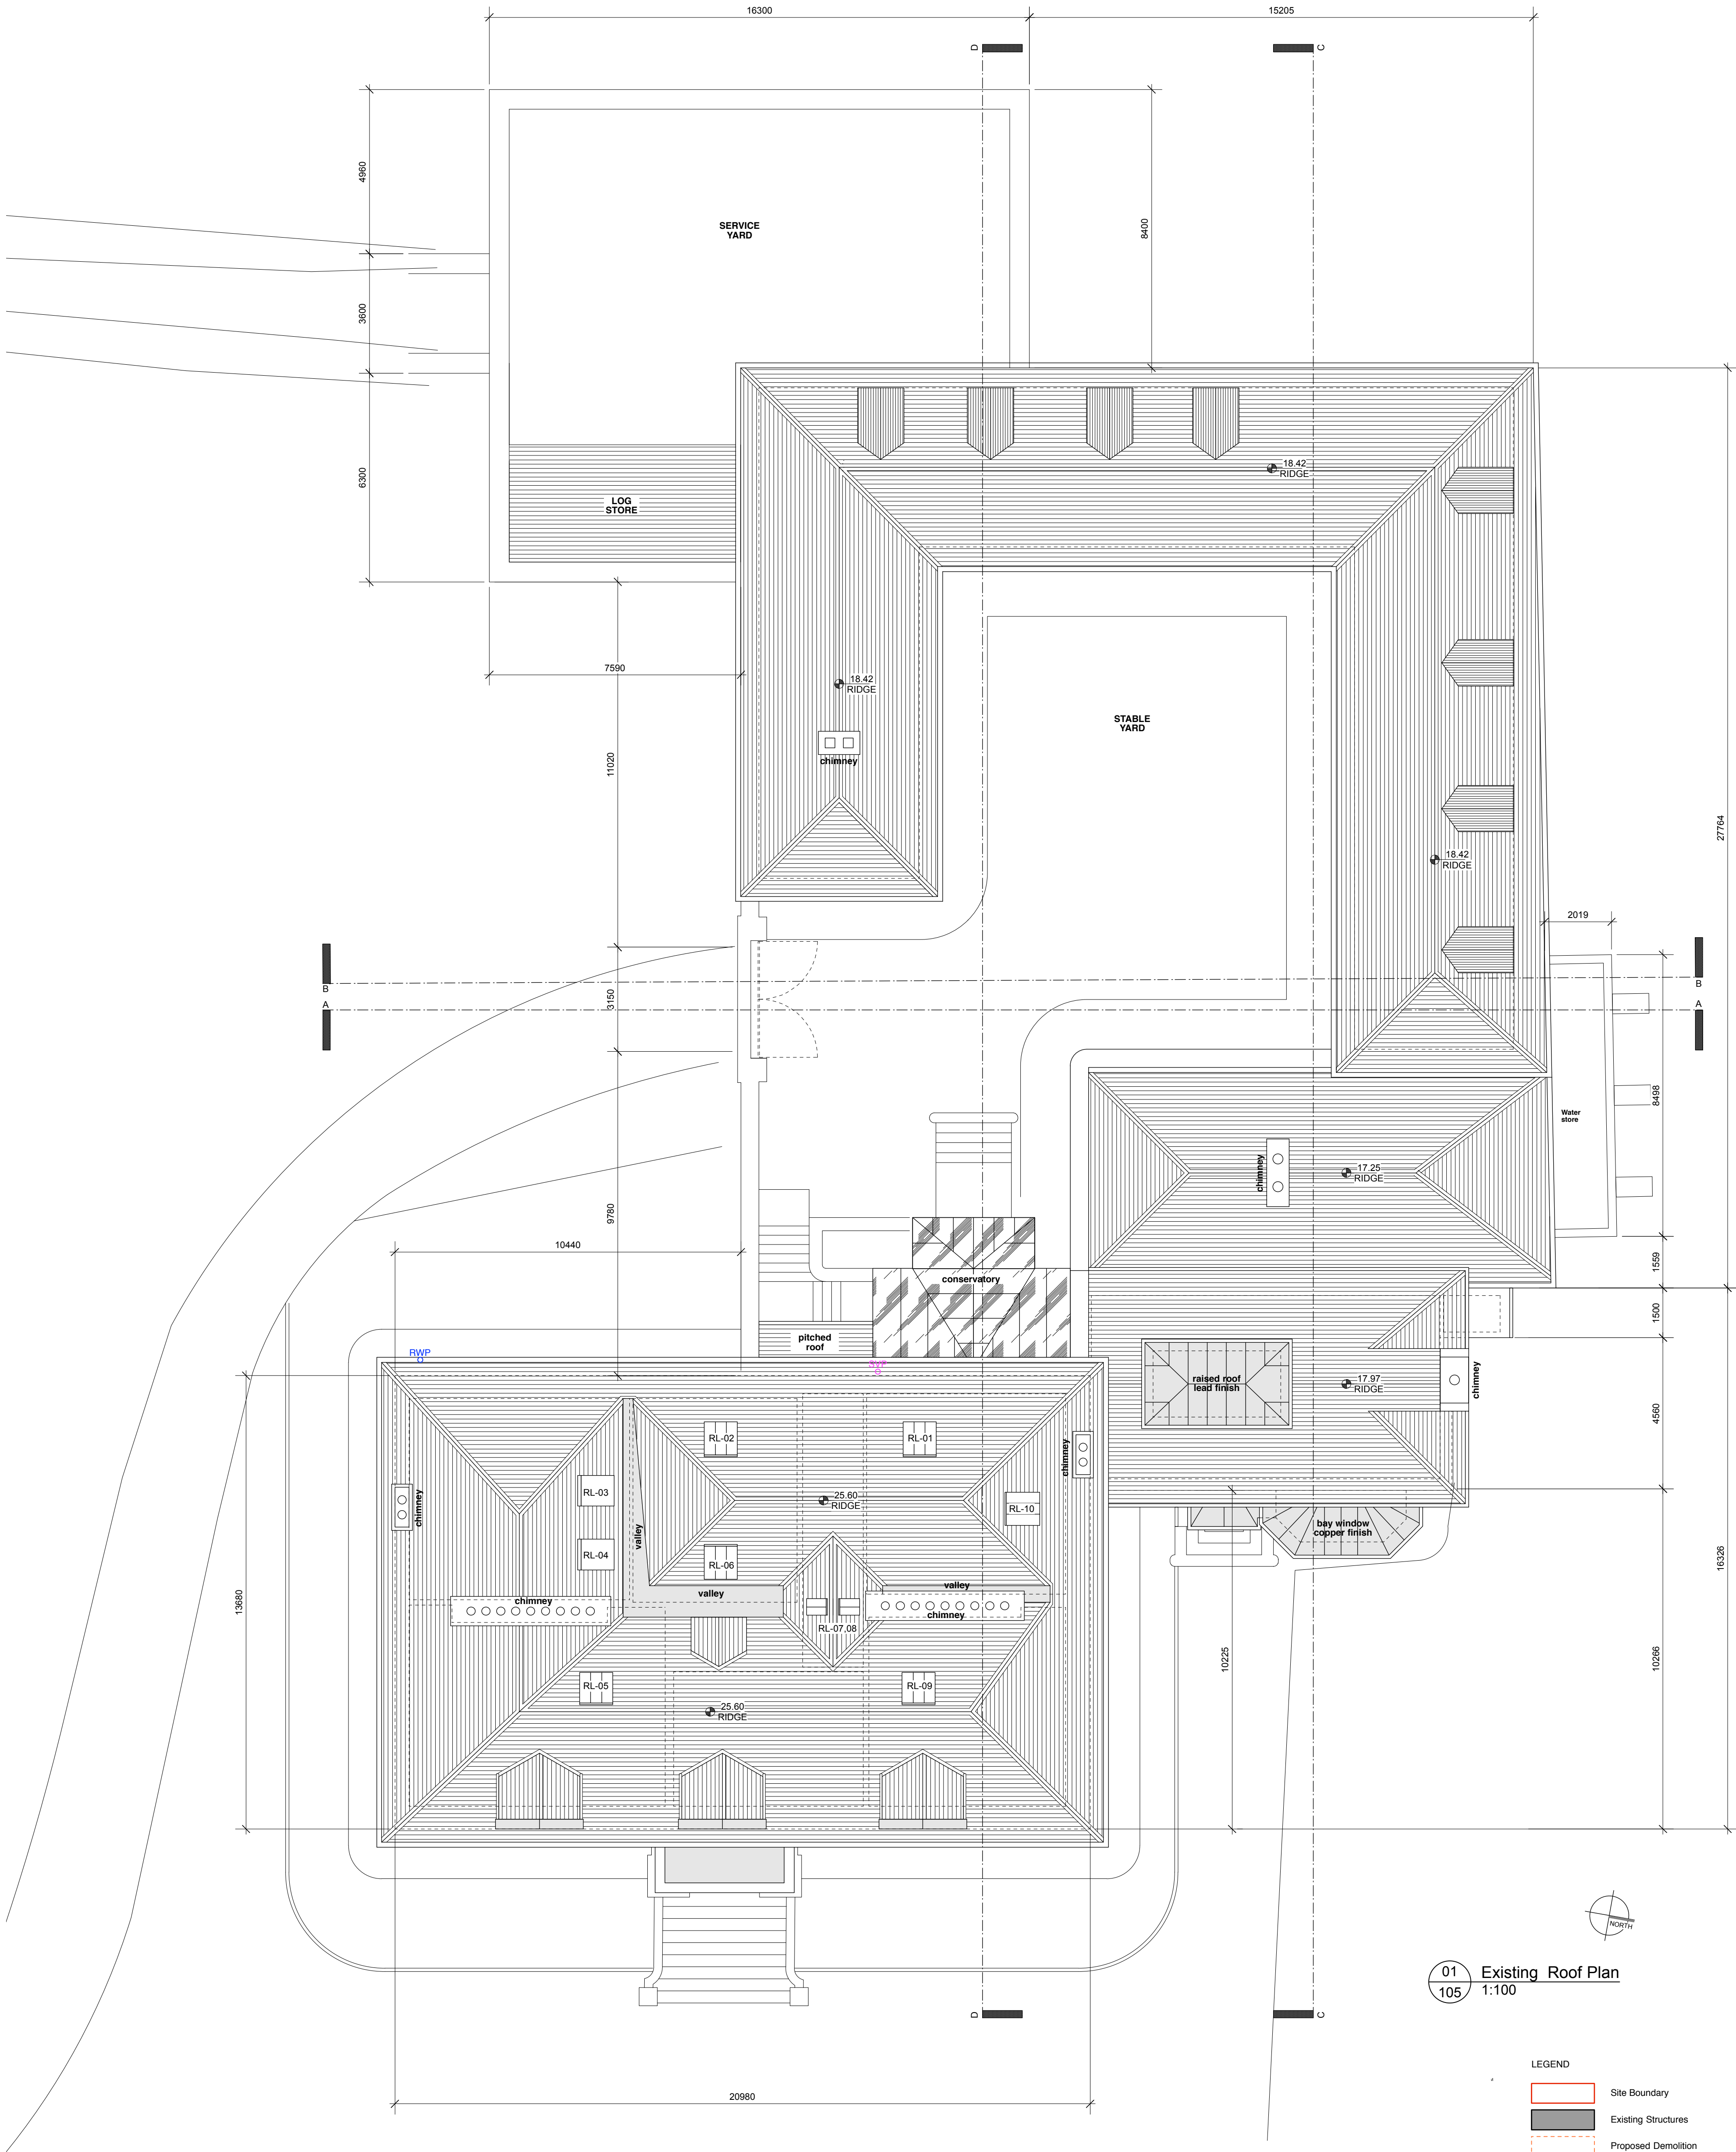


01 Existing Roof Plan
1:100


- LEGEND
- Site Boundary
 - Existing Structures
 - Proposed Demolition
 - Proposed Structures
 - Foulwater Drainage
 - Surfacewater Drainage
 - Downpipes / Soil-Vent-Pipes
 - Inspection Chamber
 - Armstrong Junction
 - Gully Trap

Survey			
FILE	Auburn House & Stables	DRAW NO.	2366-11-1-105
LOCATION	Malahide Road	DRAWN	Jan. 2020
	Malahide, Co. Dublin	SCALE	1:100
TITLE	Existing Roof Plan (Auburn House & Stables)	REVISED BY	
REV		REVISION DESCRIPTION	
		REVISION DATE	

NOTE
FIGURED DIMENSIONS TO BE TAKEN. THIS DRAWING SHOULD NOT BE SCALED.
SITE DIMENSIONS ARE TO BE CHECKED PRIOR TO COMMENCEMENT. IN CASE OF
DOUBT OR DISCREPANCIES PLEASE REFER TO THE ARCHITECT FOR INSTRUCTION.
© SHEEHAN AND BARRY ARCHITECTS LTD

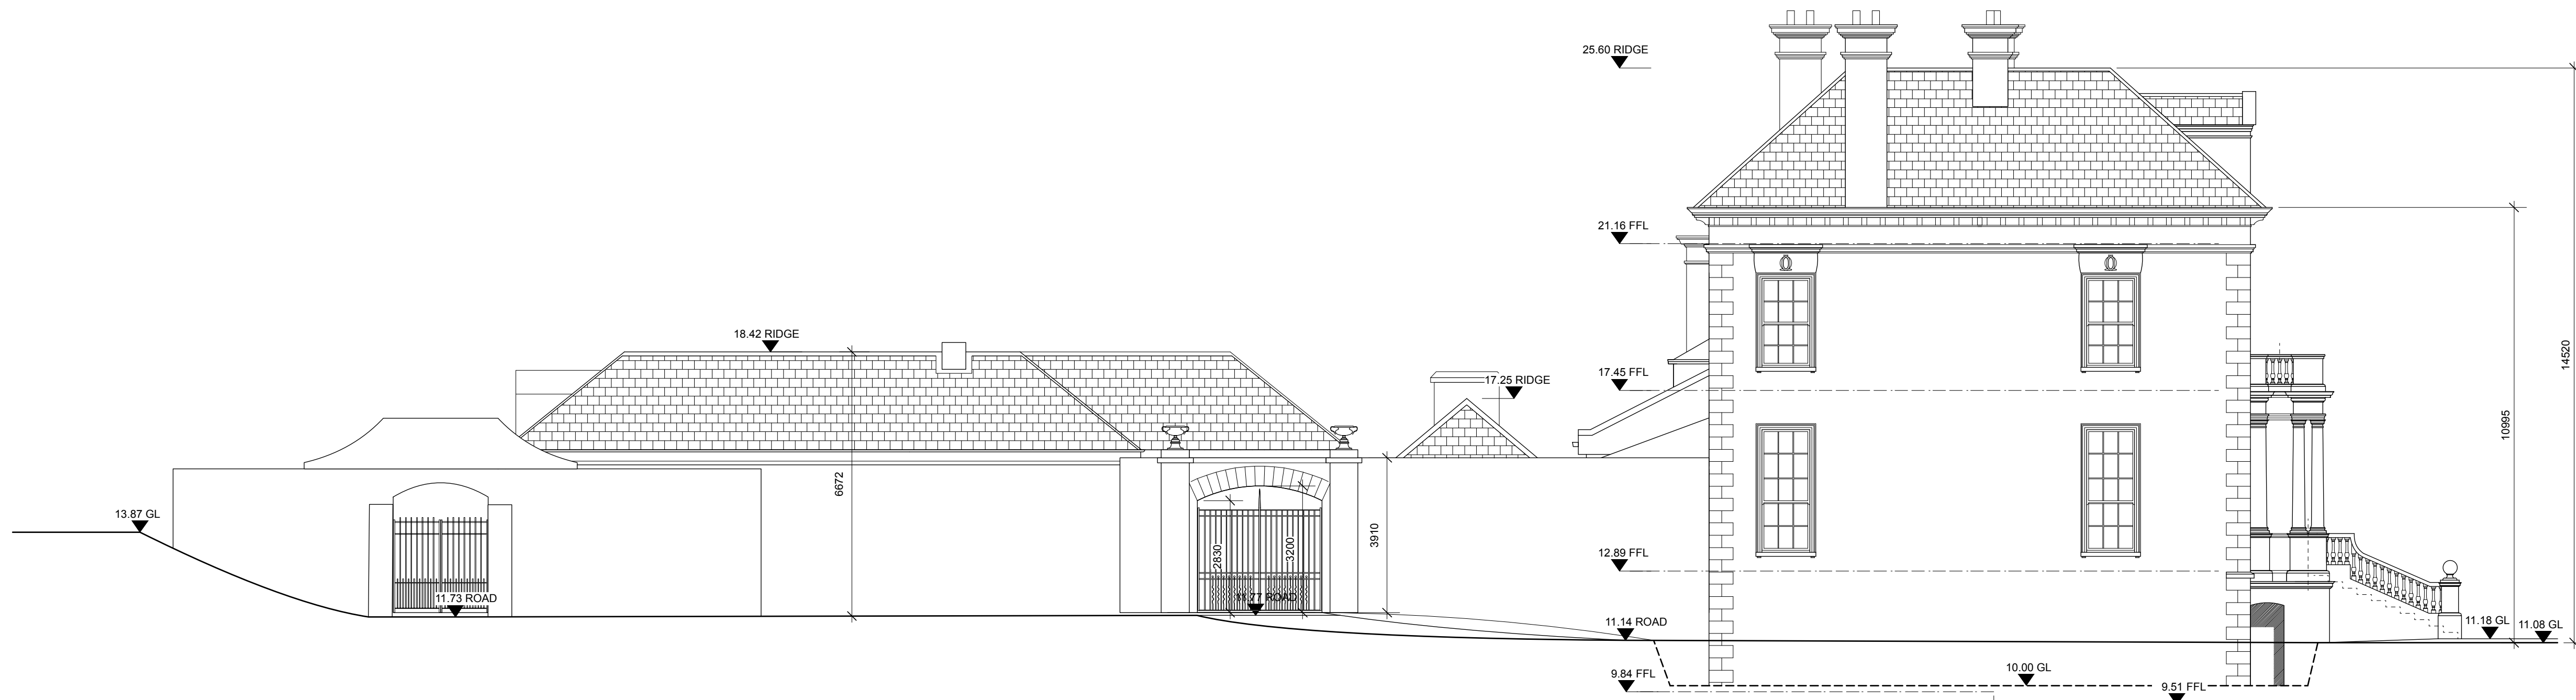

01 Existing Side (South) Elevation
110 1:100

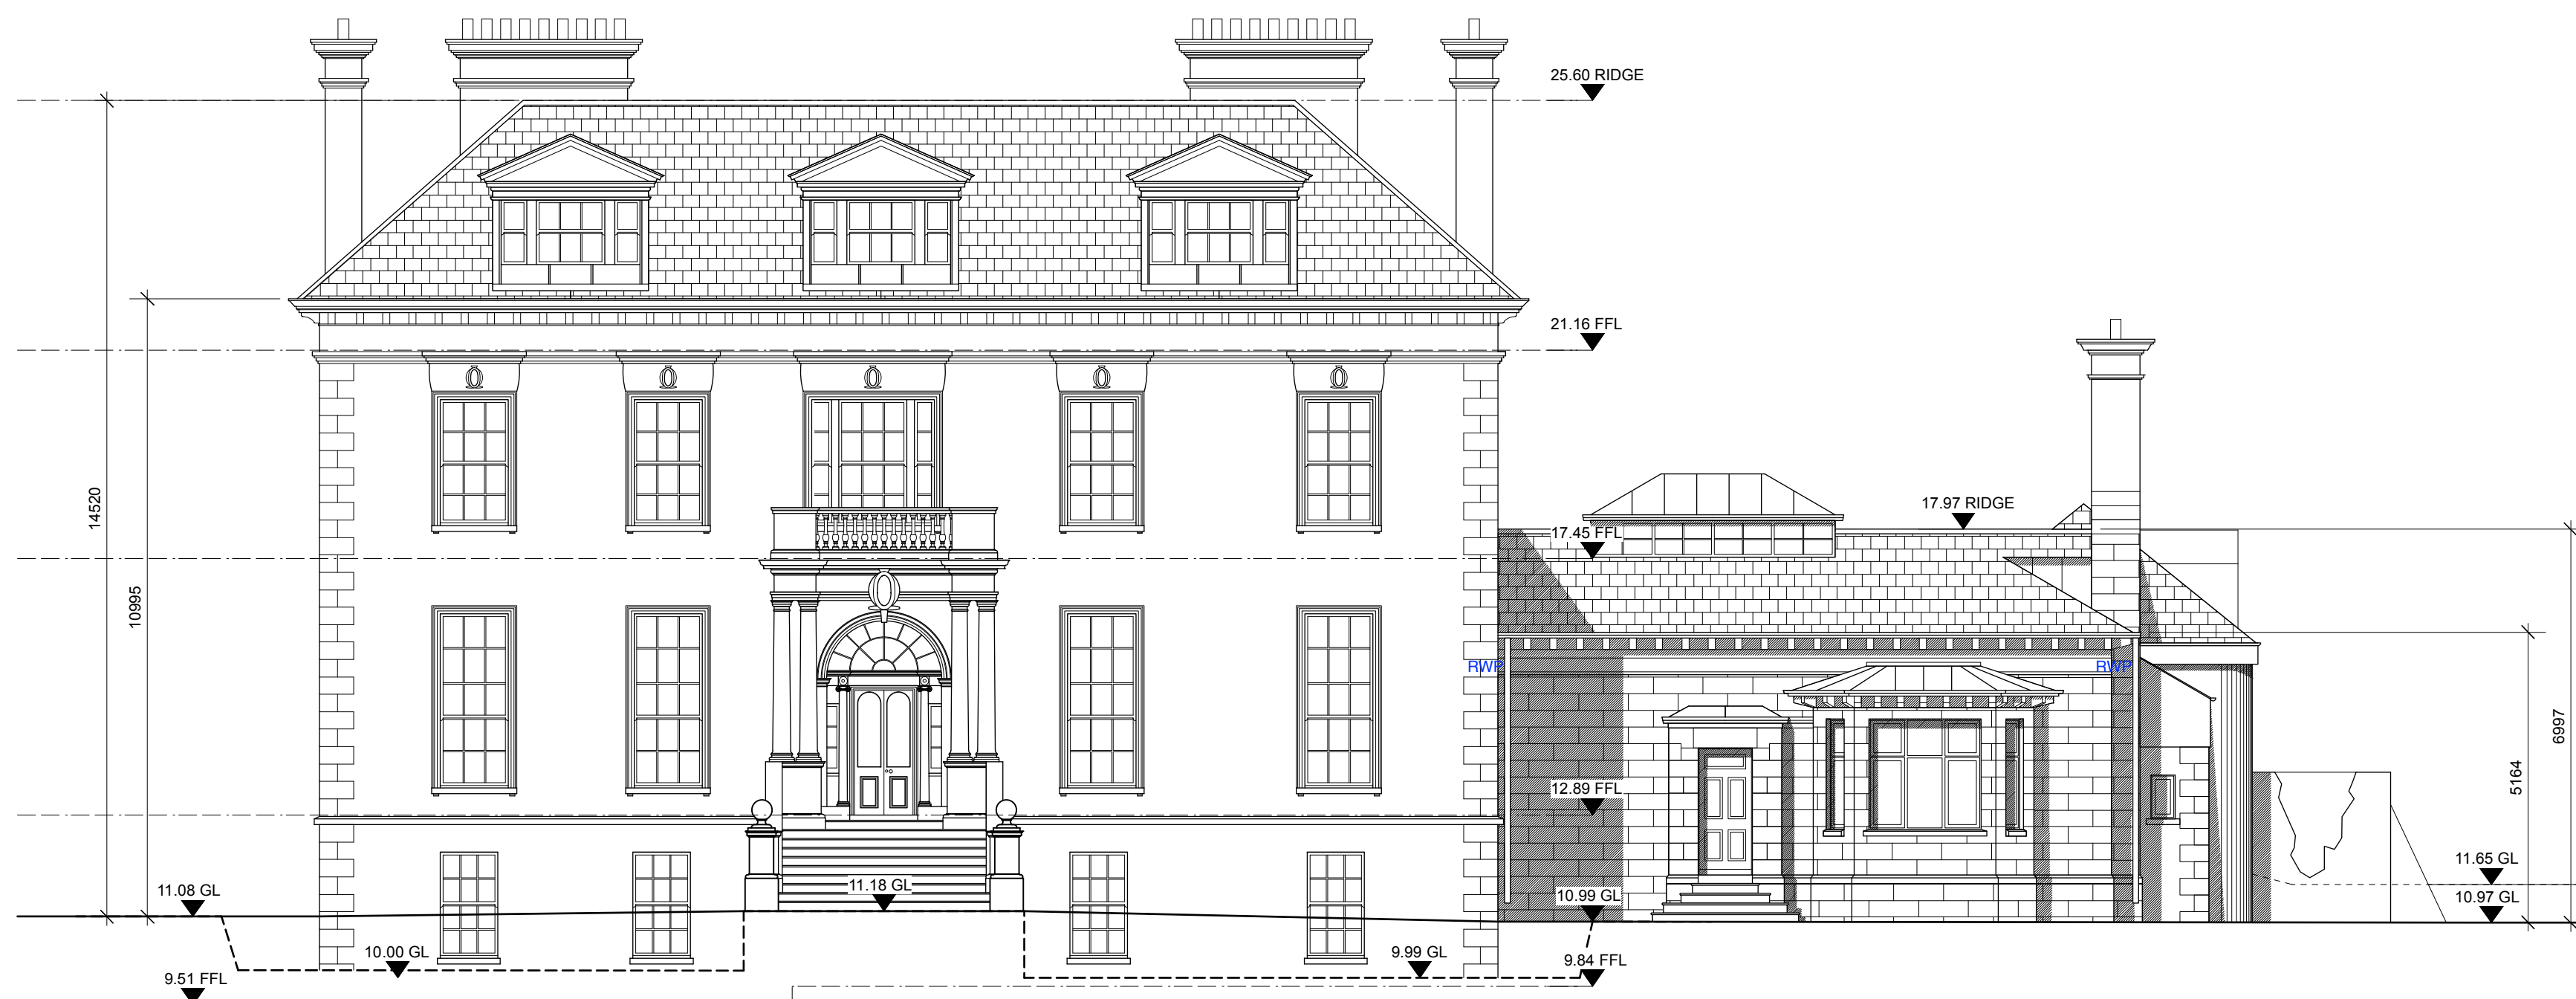

02 Existing Front (East) Elevation
110 1:100


Survey			
JOB	Auburn House & Stables	DATE	2366-11-1-110
LOCATION	Malahide Road	DRAWN	Jan. 2020
	Malahide, Co. Dublin	SCALE	1:100
TITLE	Existing Side (South) & Front (East) Elevations		
REV	REVISION DESCRIPTION	REVISION DATE	REVISION BY
-	-	-	-

sheehan + barry

ARCHITECTURE
CONSERVATION
INTERIORS

88 RANELAGH, DUBLIN 6, IRELAND
M: www.sheehanandbarry.com
T: 353 (0) 496 2888
E: post@sb1.ie

NOTE: FIGURED DIMENSIONS TO BE TAKEN. THIS DRAWING SHOULD NOT BE SCALED. SITE DIMENSIONS ARE TO BE CHECKED PRIOR TO COMMENCEMENT. IN CASE OF DOUBT OR DISCREPANCIES PLEASE REFER TO THE ARCHITECT FOR INSTRUCTION.
© SHEEHAN AND BARRY ARCHITECTS LTD.

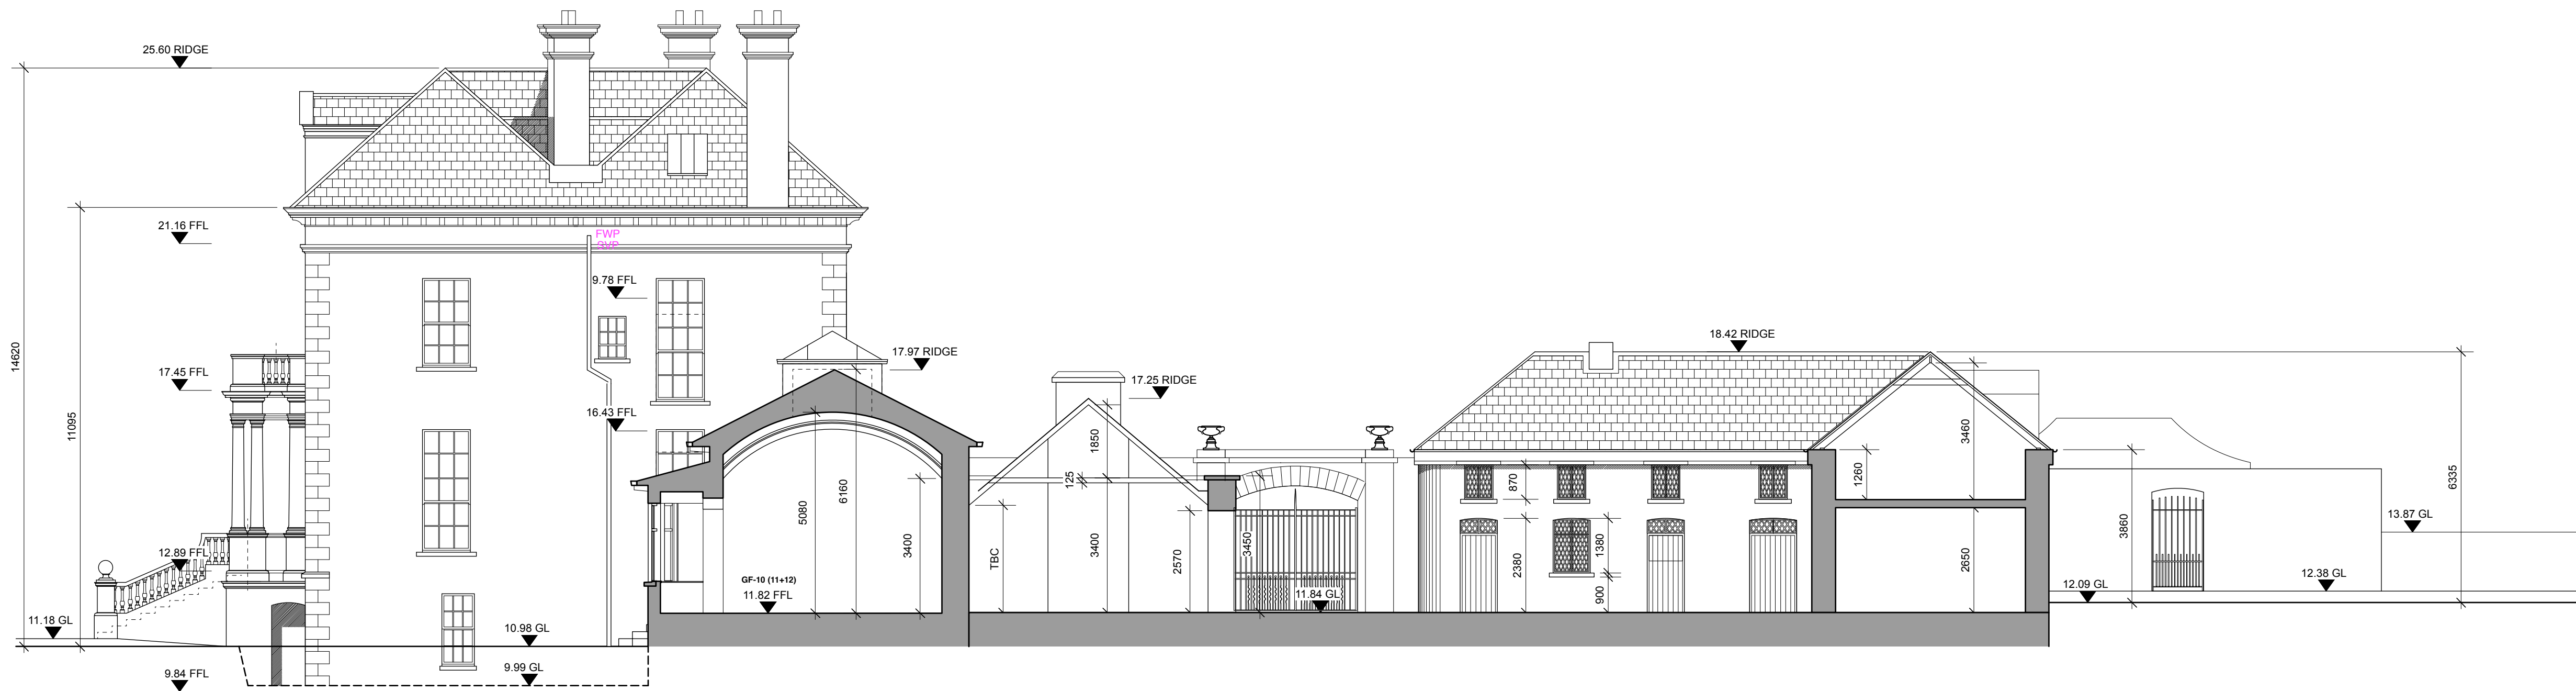



01 Existing Section C-C
111 1:100




02 Existing Side (North) Elevation
111 1:100

sheehan + barry			
ARCHITECTURE	CONSERVATION	INTERIORS	
88 RANELAGH, DUBLIN 6, IRELAND M: www.sheehanandbarry.com T: 353 (0) 496 2888 E: post@sb1.ie			
Survey			
JOB	Auburn House & Stables	DATE	2366-11-1-111
LOCATION	Malahide Road	DRAWN	Jan. 2020
	Malahide, Co. Dublin	SCALE	1:100
TITLE	Existing Side (North) Elevation & Section C-C	BY	MR
			A1
NOTE FIGURED DIMENSIONS TO BE TAKEN. THIS DRAWING SHOULD NOT BE SCALED. SITE DIMENSIONS ARE TO BE CHECKED PRIOR TO COMMENCEMENT. IN CASE OF DOUBT OR DISCREPANCIES PLEASE REFER TO THE ARCHITECT FOR INSTRUCTION. © SHEEHAN AND BARRY ARCHITECTS LTD.			
REV	REVISION DESCRIPTION	REVISION DATE	REVISION BY
-	-	-	-

 

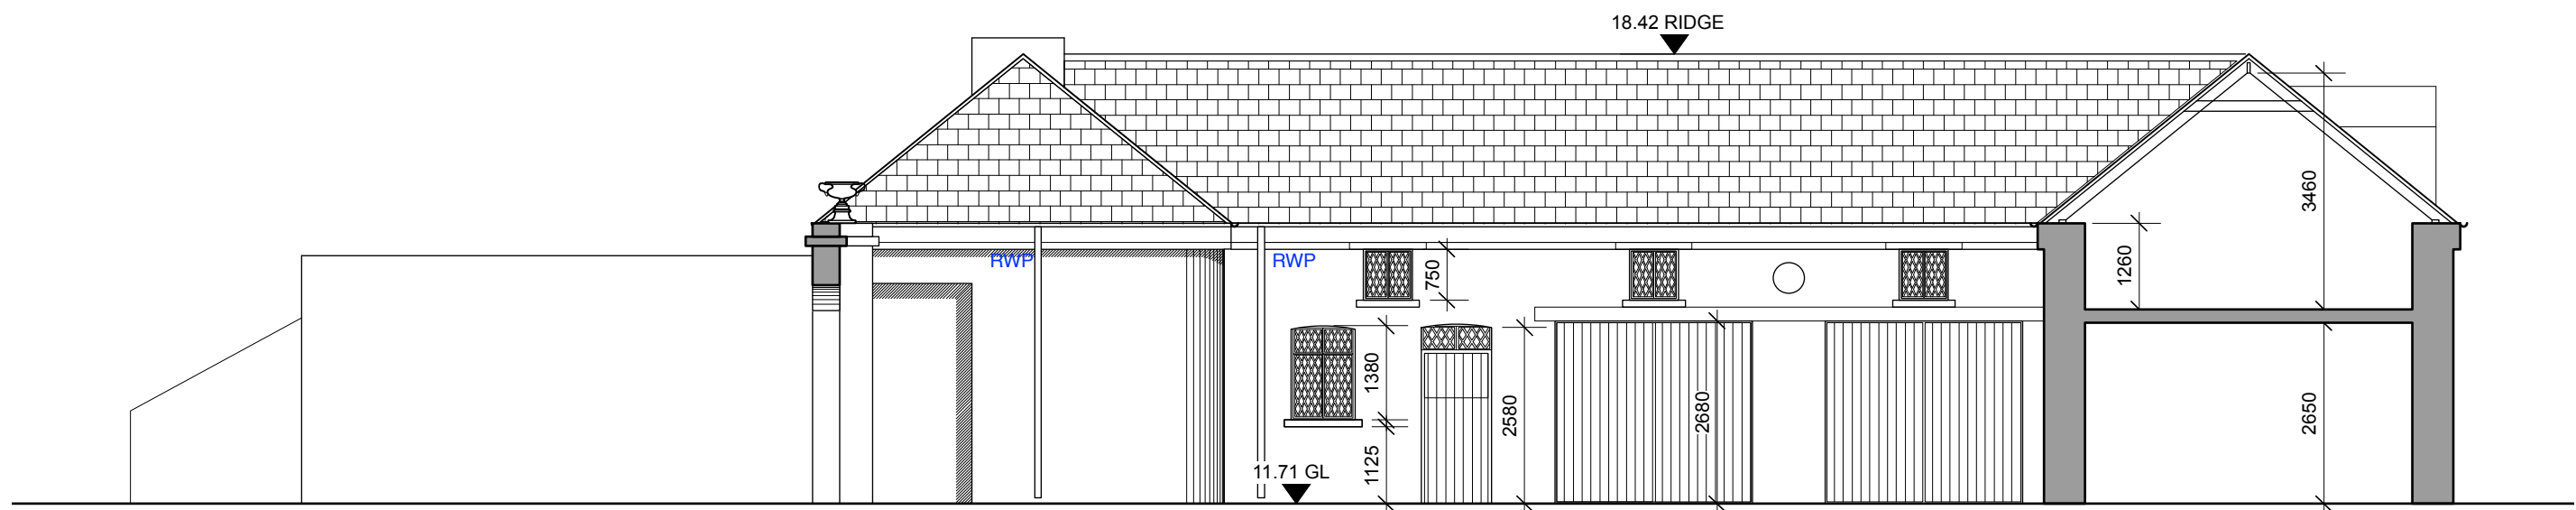

01 Existing Section B-B
113 1:100

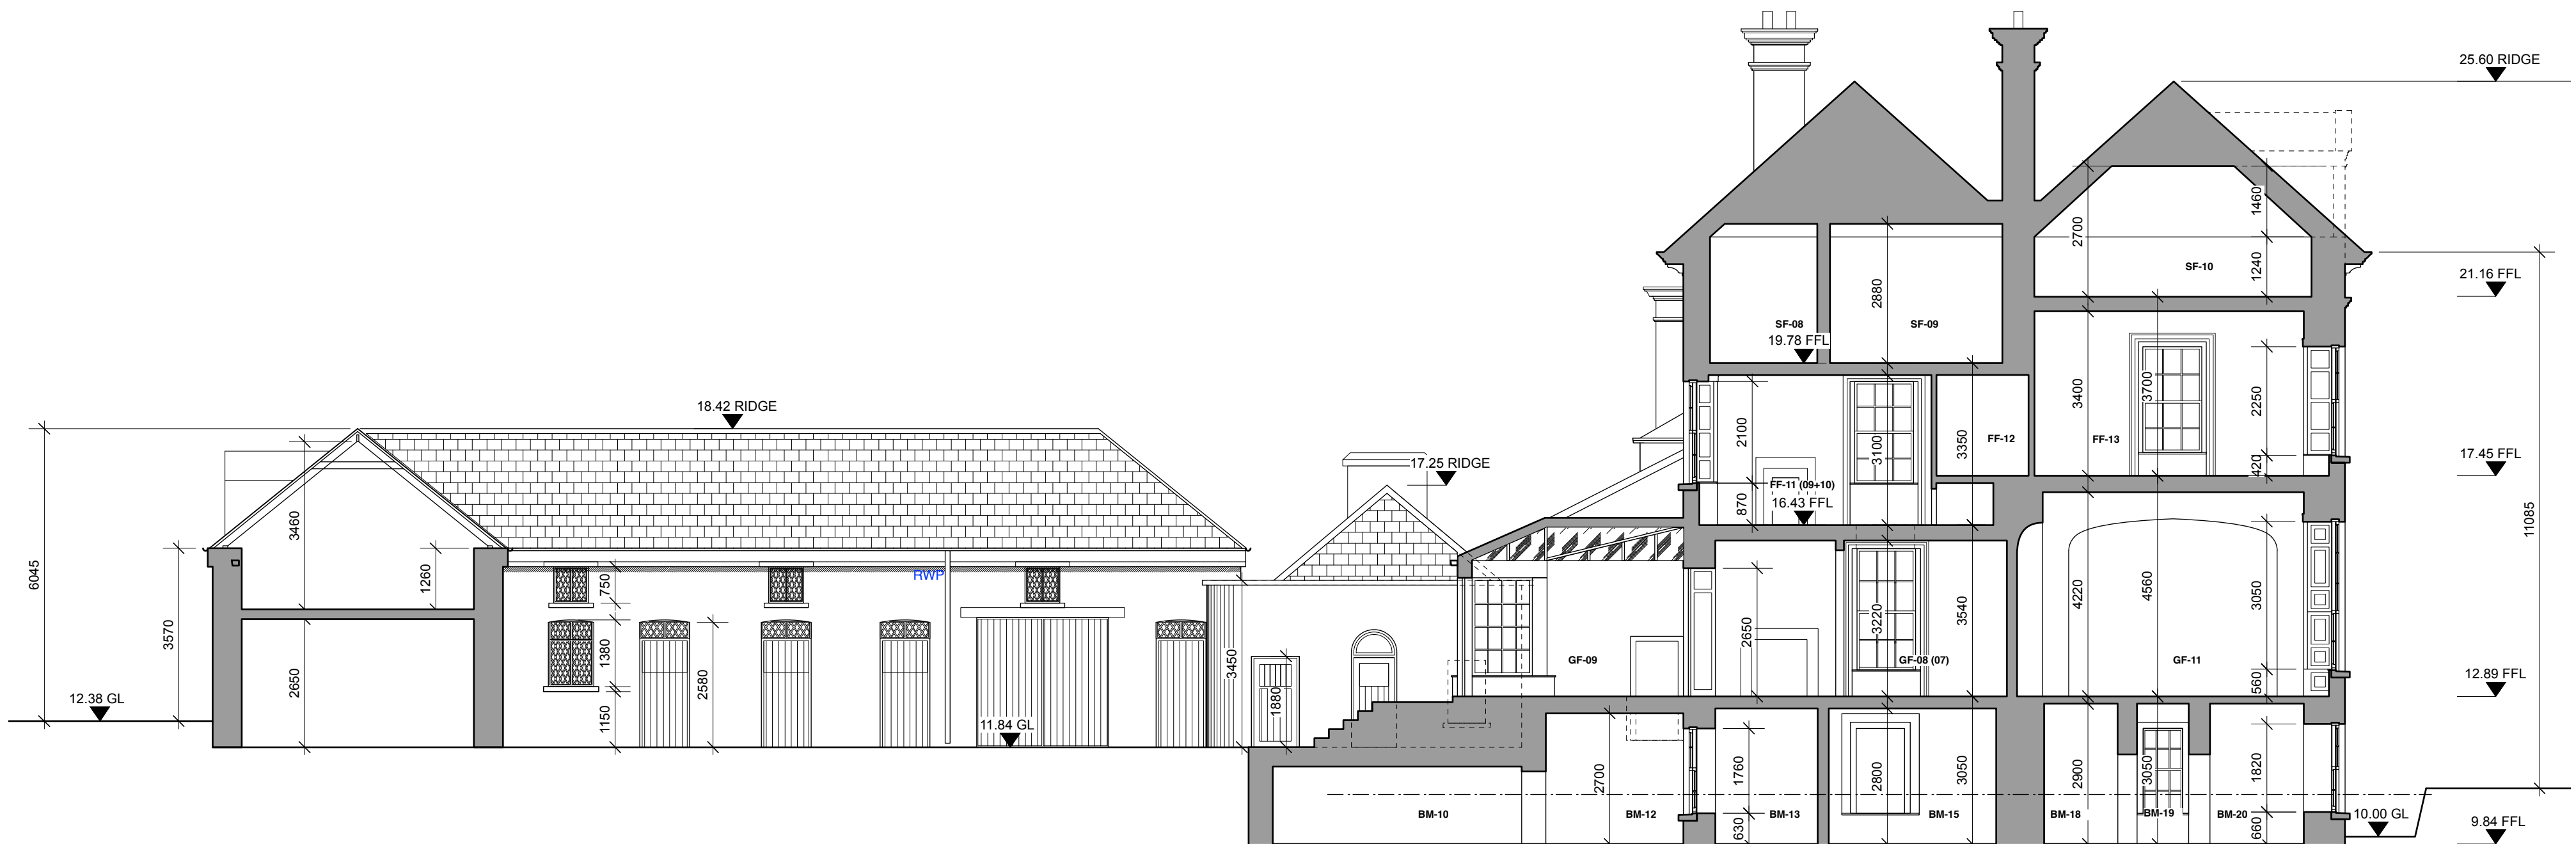

02 Existing Section D-D
113 1:100

sheehan + barry

ARCHITECTURE
CONSERVATION
INTERIORS

88 RANELAGH, DUBLIN 6, IRELAND
M: 087 233 4149
T: 01 494 2888
E: posters@sb.ie

NOTE
FIGURED DIMENSIONS TO BE TAKEN. THIS DRAWING SHOULD NOT BE SCALED.
SITE DIMENSIONS ARE TO BE CHECKED PRIOR TO COMMENCEMENT. IN CASE OF
DOUBT OR DISCREPANCIES PLEASE REFER TO THE ARCHITECT FOR INSTRUCTION.
© SHEEHAN AND BARRY ARCHITECTS LTD.

Survey			
JOB	Auburn House & Stables	DWG. NO.	2366-11-1-113
LOCATION	Malahide Road	DRAWN	Jan. 2020
	Malahide, Co. Dublin	SCALE	1:100
TITLE	Existing Section B-B & Section D-D	BY	MR
			A1
REV	REVISION DESCRIPTION	REVISION DATE	REVISED BY
-	-	-	-