

O.S. Map Ref.:
 Reproduced under License No. CYAL50250518
 Copyright Ordnance Survey Ireland.





GENERAL NOTES

THIS DRAWING TO BE READ IN CONJUNCTION WITH ARCHITECT'S DRAWINGS, CONSULTANT ENGINEER'S DRAWINGS AND SPECIFICATIONS, AND LANDSCAPE ARCHITECT'S DRAWINGS AND SPECIFICATIONS.
 FOR SITE LEVELS AND FINISHED FLOOR LEVELS REFER TO CONSULTING ENGINEER'S DRAWINGS
 FOR PRIVATE OPEN SPACE (REAR GARDENS) SIZES AND DETAILED INFORMATION ON SPACE PROVISIONS WITHIN HOUSES REFER TO McCrossan O'Rourke Manning architects Design Statement DOCUMENT

LEGEND

- SITE BOUNDARY OF PLANNING APPLICATION
- OVERALL OWNERSHIP EXTENTS
- CYCLE LANE
- FOOTPATH
- Road 04
- B
- 123
- HOUSE TYPE
- HOUSE NUMBER
- ← APARTMENT CORE / CRECHE ACCESS
- + EXISTING SPOT LEVELS
- x PROPOSED SPOT LEVELS. REFER TO ENGINEERING DRAWINGS.
- PROPOSED PLANTING. REFER TO LANDSCAPE DRAWINGS.
- EXISTING TREE TO BE RETAINED - ROOT PROTECTION BOUNDARY SHOWN DASHED RED AT LOCATIONS ADJACENT TO DEVELOPED ZONES. REFER TO ARBORISTS DRAWINGS.
- EXISTING TREE TO BE REMOVED. REFER TO ARBORISTS DRAWINGS.
- * NO FIRST FLOOR WINDOWS TO REAR ELEVATIONS OF UNITS AS NOTED. REFER TO HOUSE TYPE A&B PLANS FOR FURTHER INFO.
- PUBLIC OPEN SPACE (12%)
- SEMI-PRIVATE COMMUNAL / TERRACE / BALCONY / PRIVATE GARDEN AREAS
- GREEN ROUTE / CYCLE LINK
- INCIDENTAL LANDSCAPED SPACE
- EXISTING PUBLIC OPEN SPACE ASSOCIATED WITH ADJACENT ASHWOOD HALL / BROOKFIELD DEVELOPMENTS (i.e. NOT INCLUDED IN CURRENT APPLICATION OPEN SPACE CALCULATIONS)

KEY PLAN

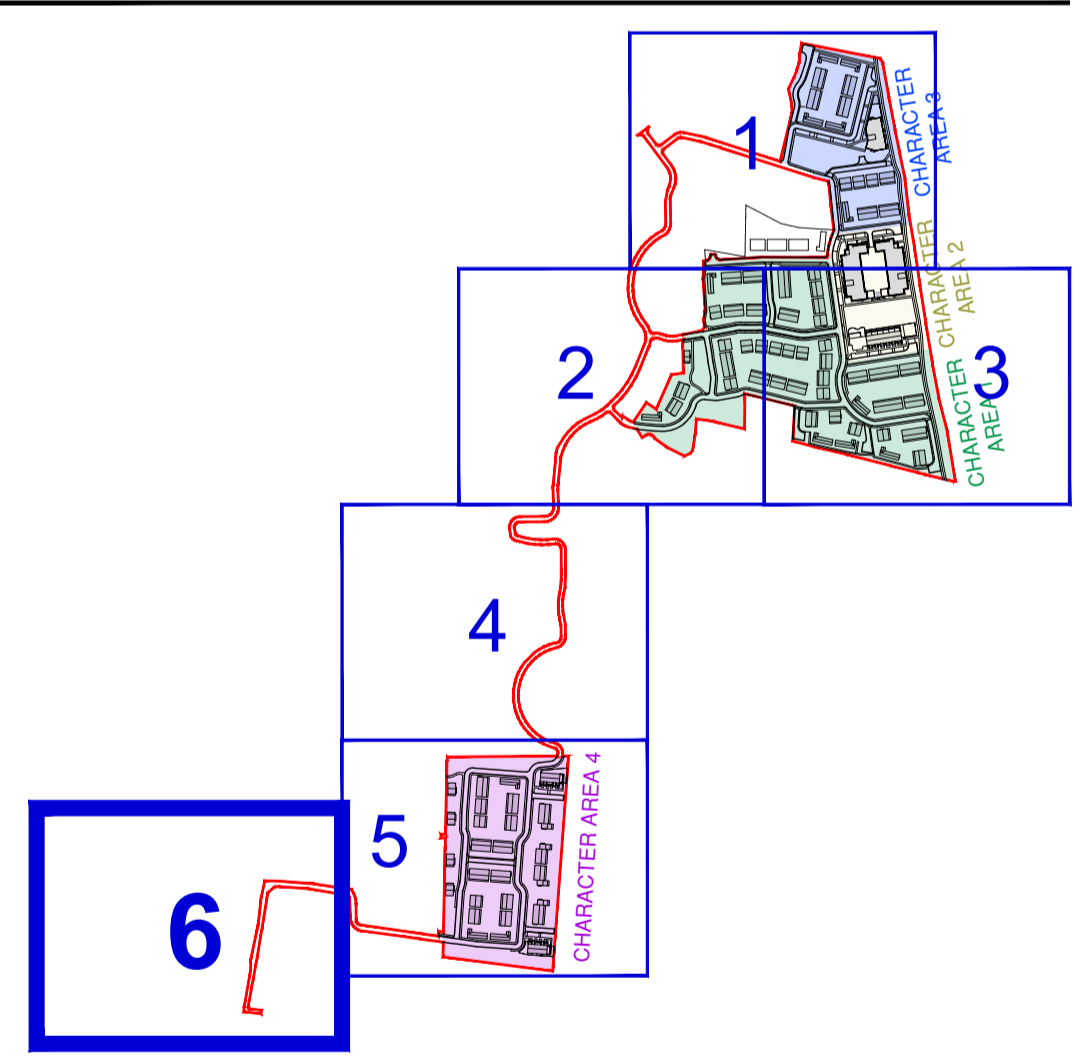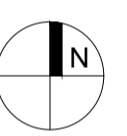

NOTES:

DO NOT SCALE FROM DRAWINGS. WORK TO FIGURED DIMENSIONS ONLY. ARCHITECT TO BE NOTIFIED OF ALL DISCREPANCIES.

| REVISIONS | | |
|-----------|-------------|-----|
| DATE | DESCRIPTION | No. |
| | | |
| | | |
| | | |
| | | |
| | | |

McCorm
 McCrossan O'Rourke Manning Architects

| | | |
|--|-----------------------------|-------------------------|
| PROJECT TITLE: BROOMFIELD, BACK ROAD, MALAHIDE | DATE: FEB 22 | DRAWN BY: POR |
| DRAWING TITLE: SITE PLAN (6 OF 6) | SCALE: 1:500 | REVISION: - |
| FOR NO: 18034 | DRAWING NO: PL108 | |

1 Grantham Street, Dublin 8, D08 A49Y, Ireland
 Tel: 01-4788700 Fax: 01-4788711 E-Mail: arch@mccorm.com