
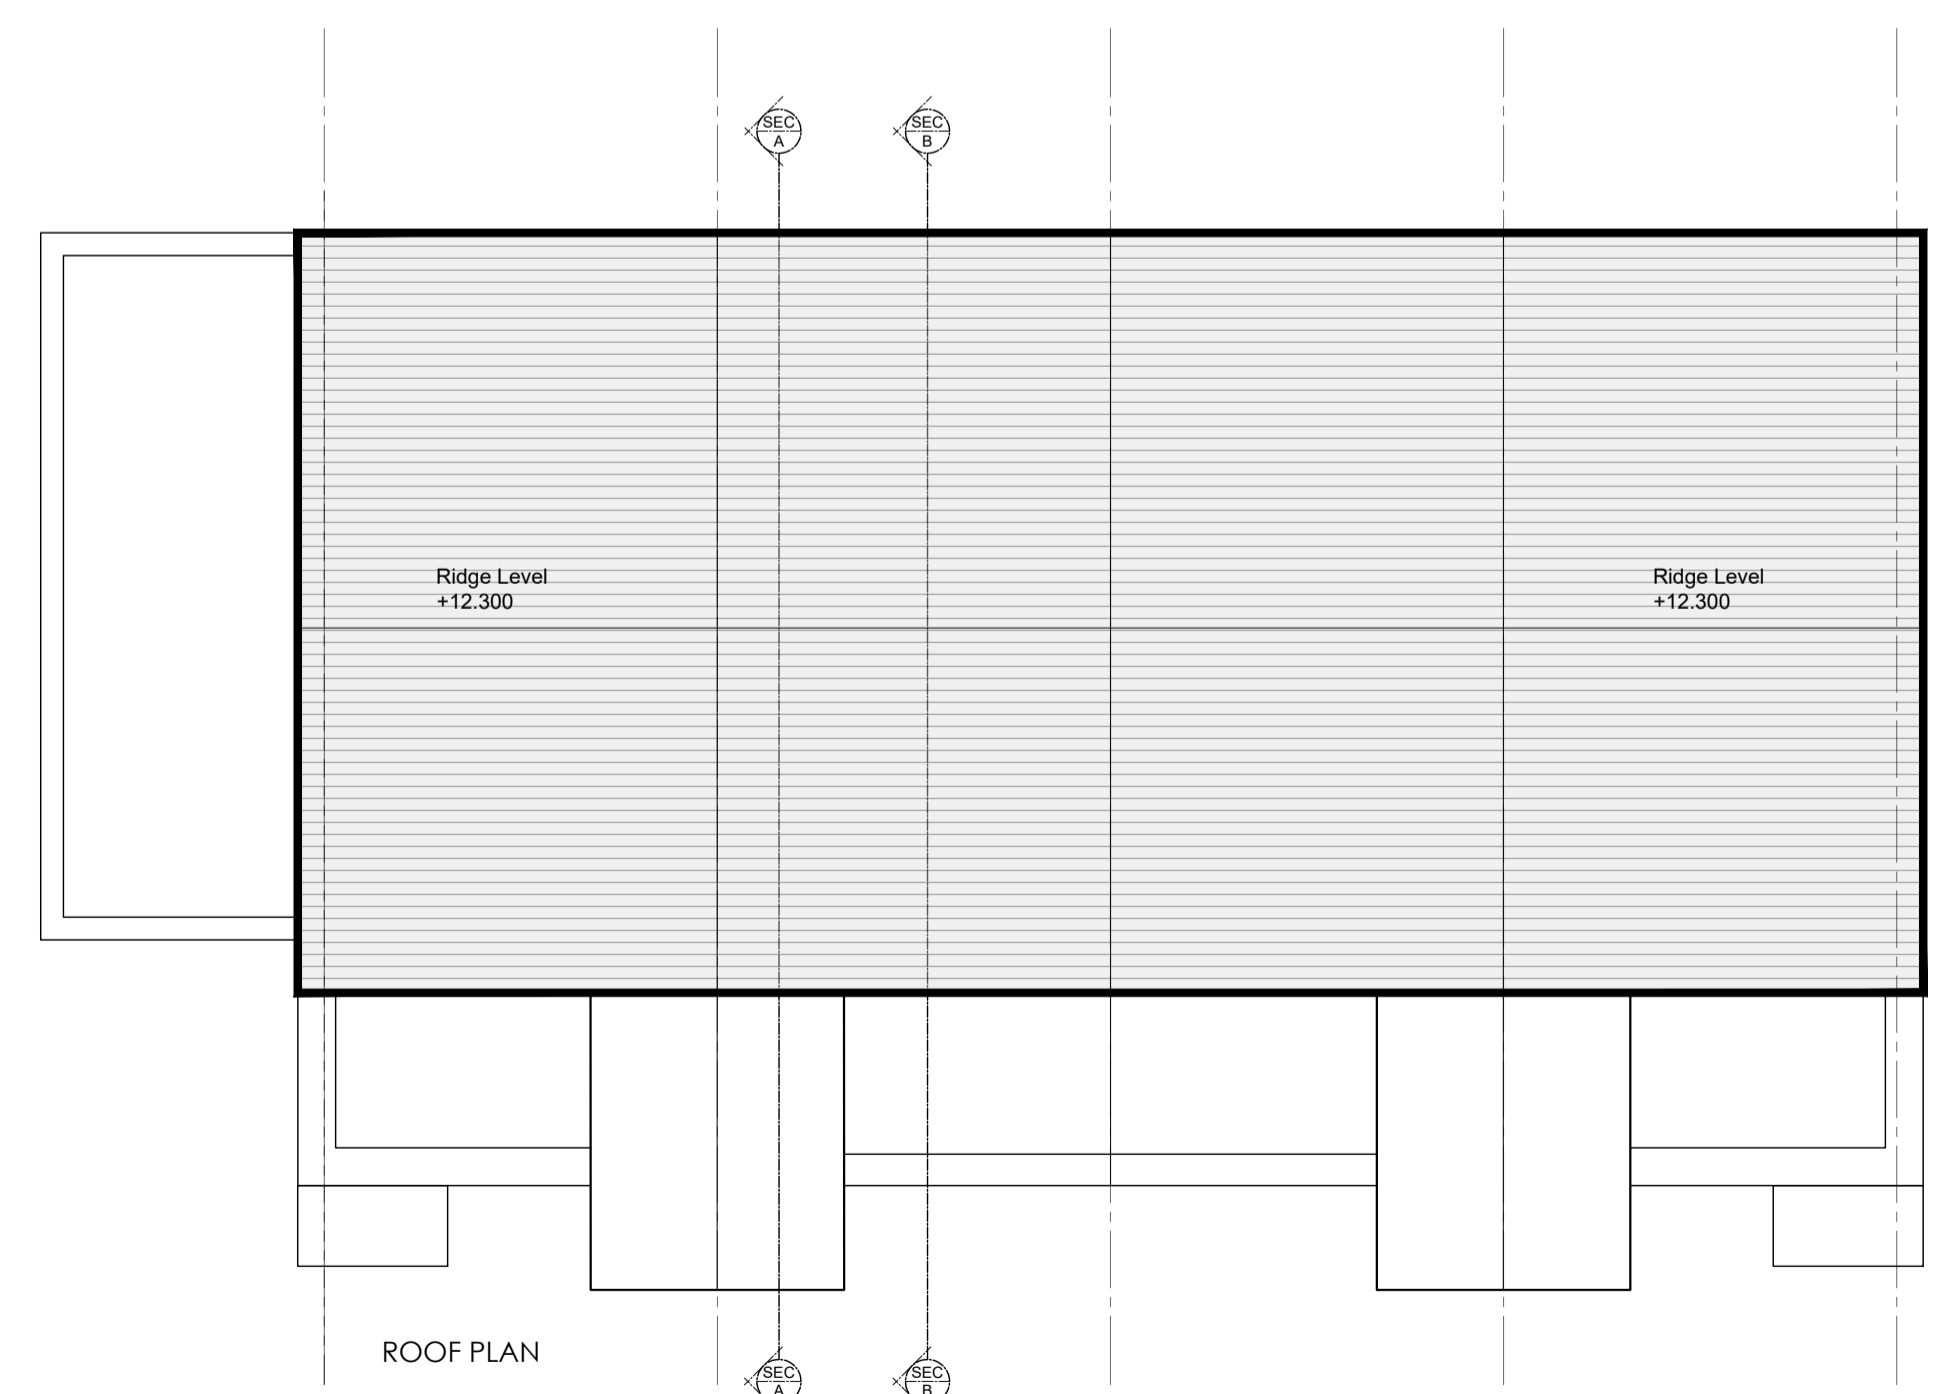
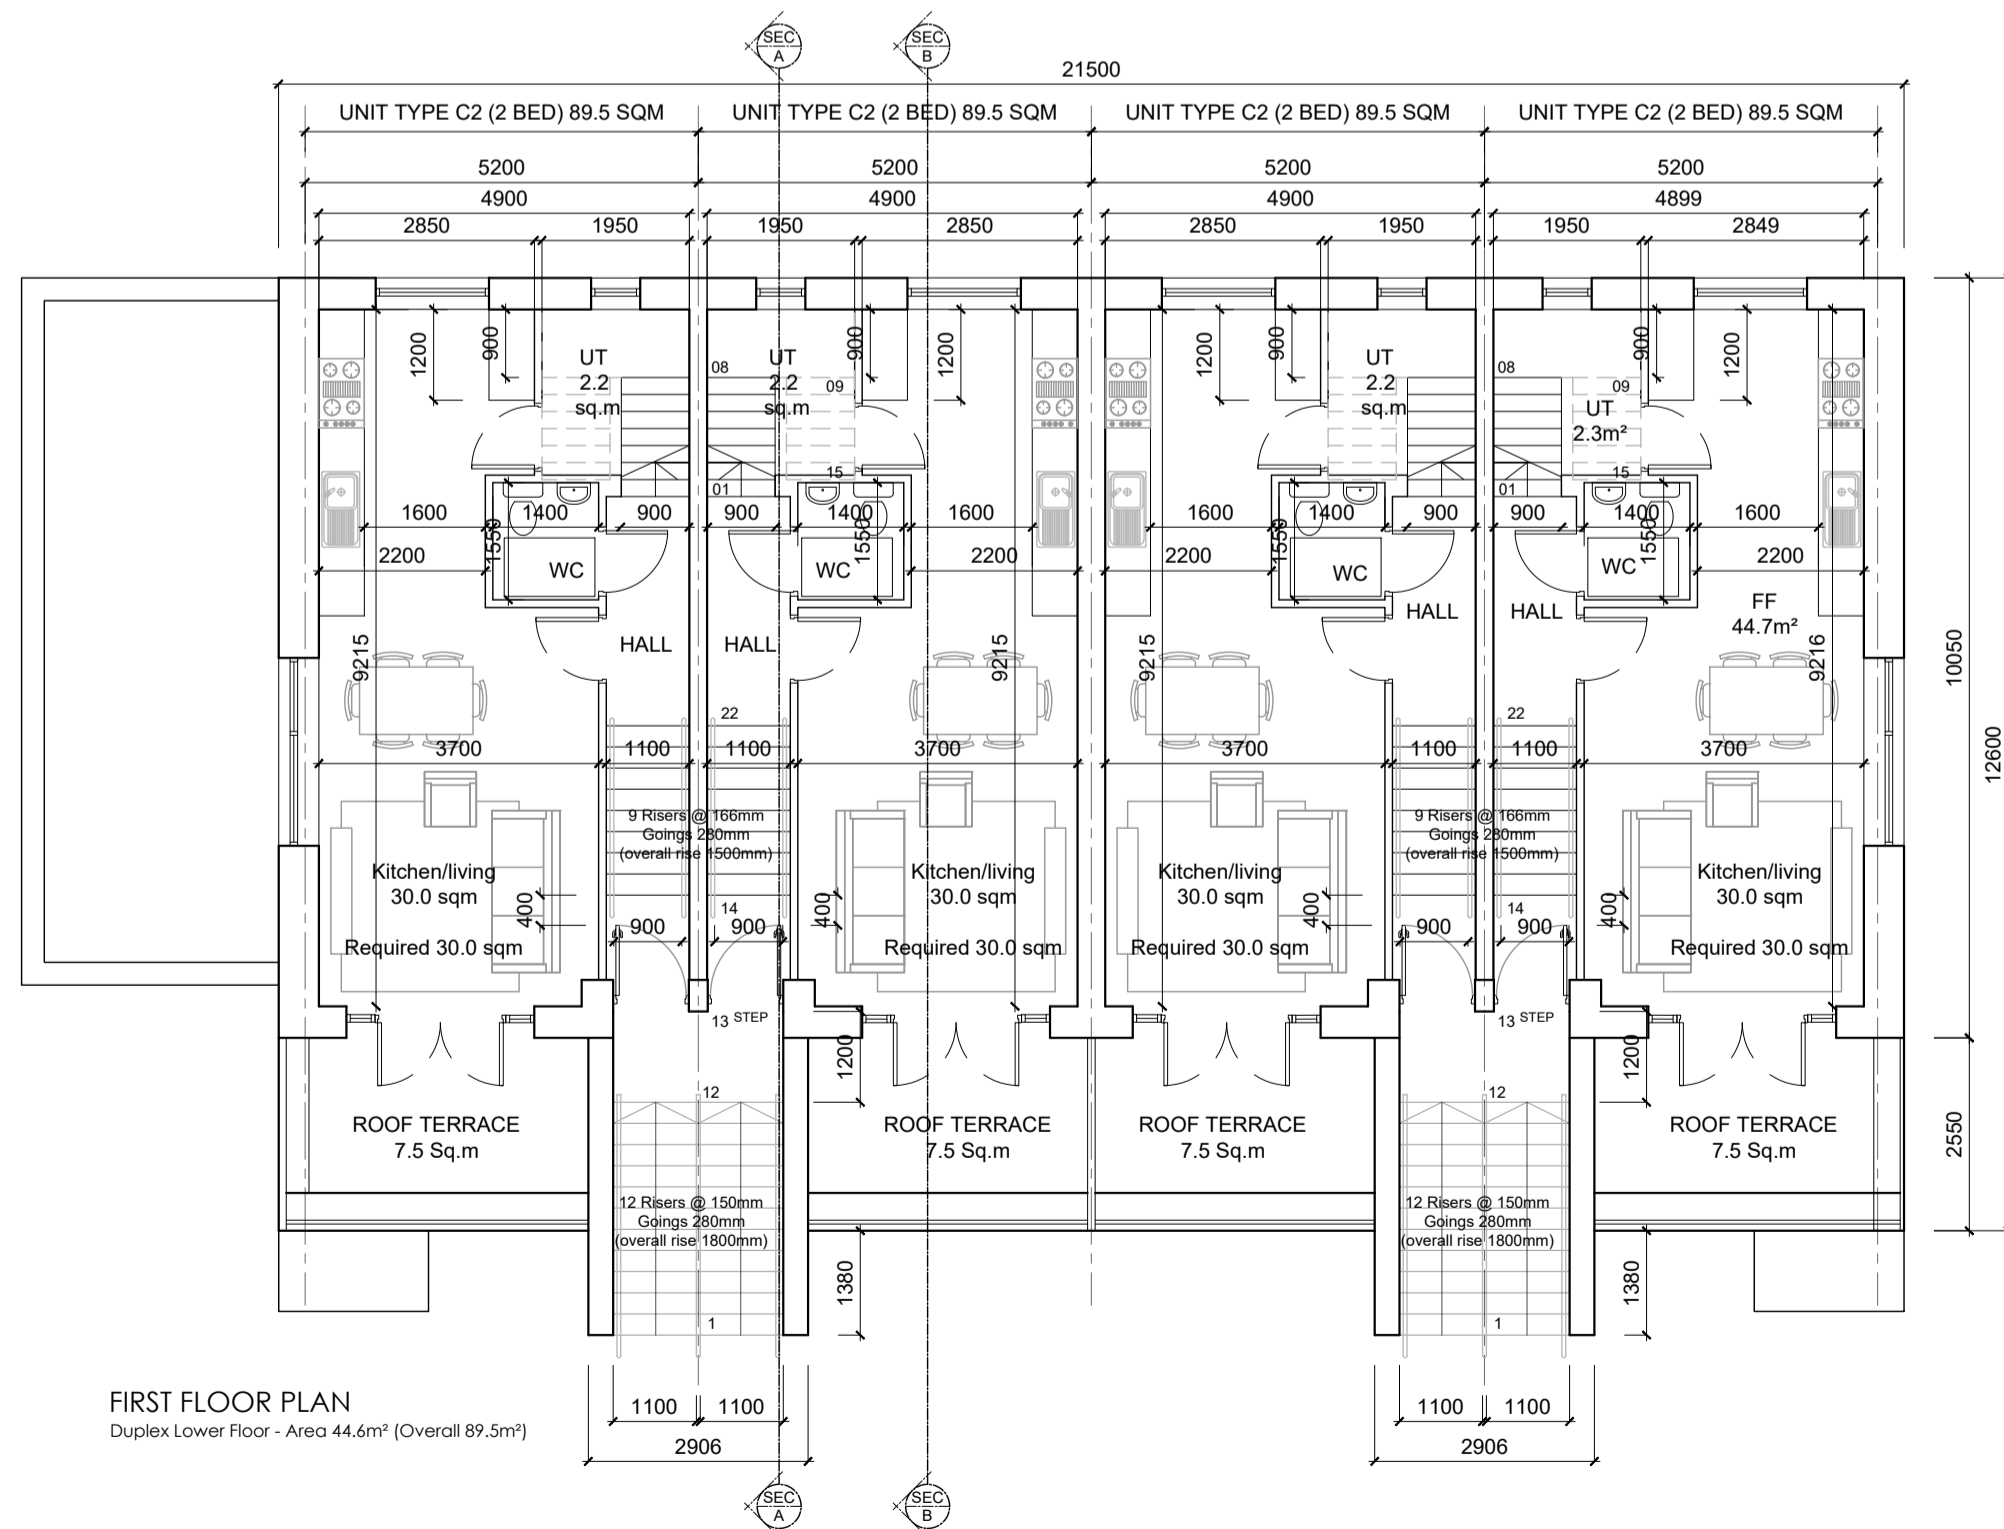
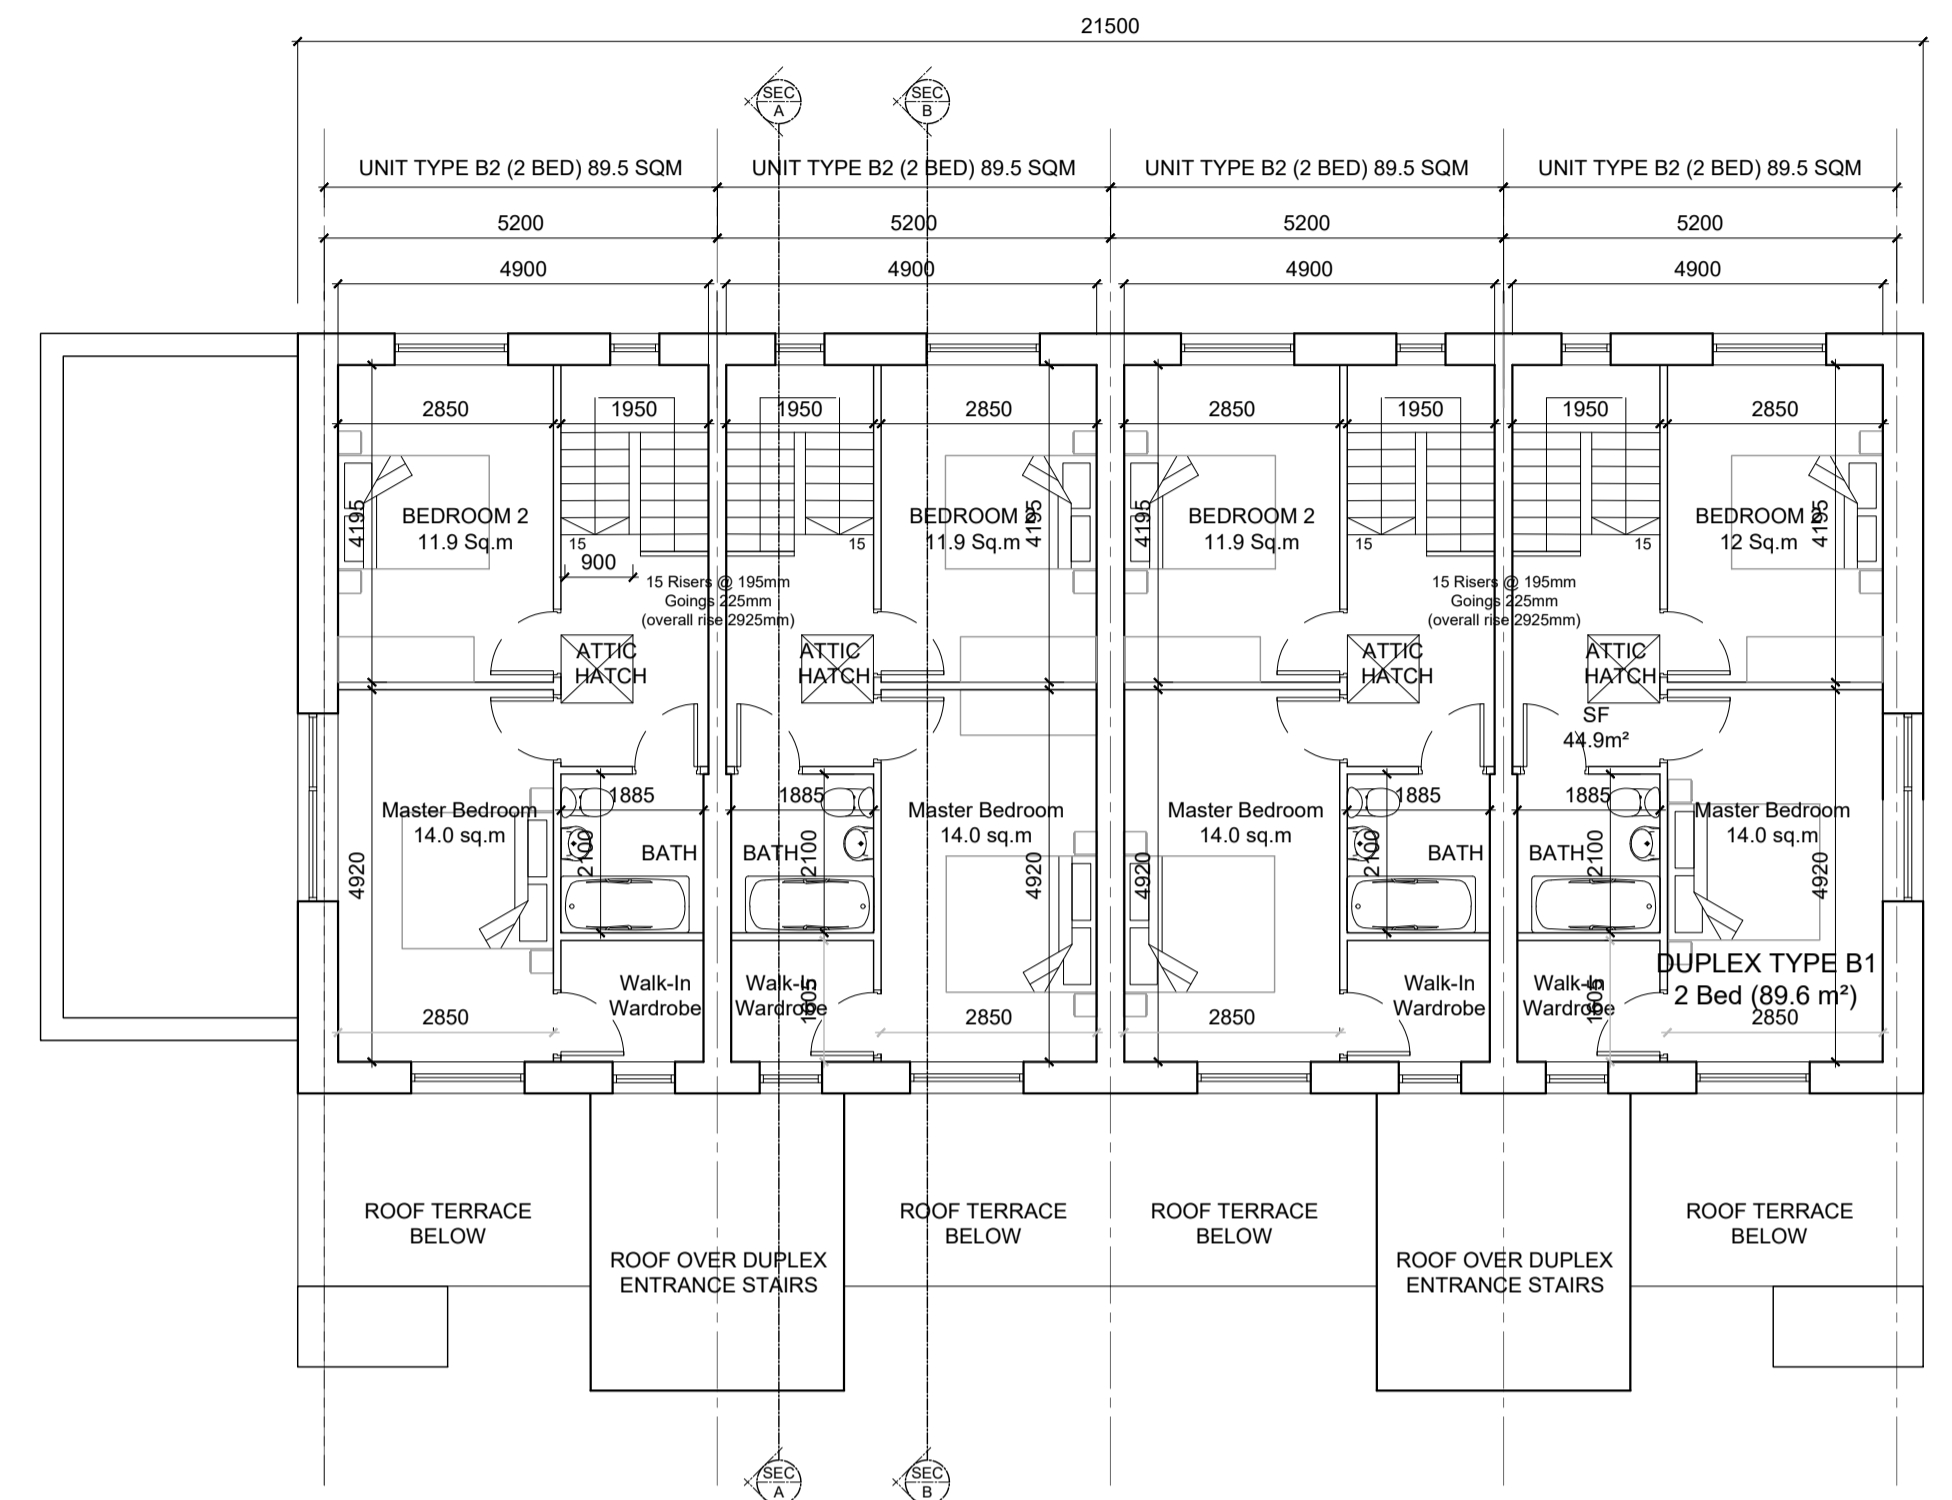
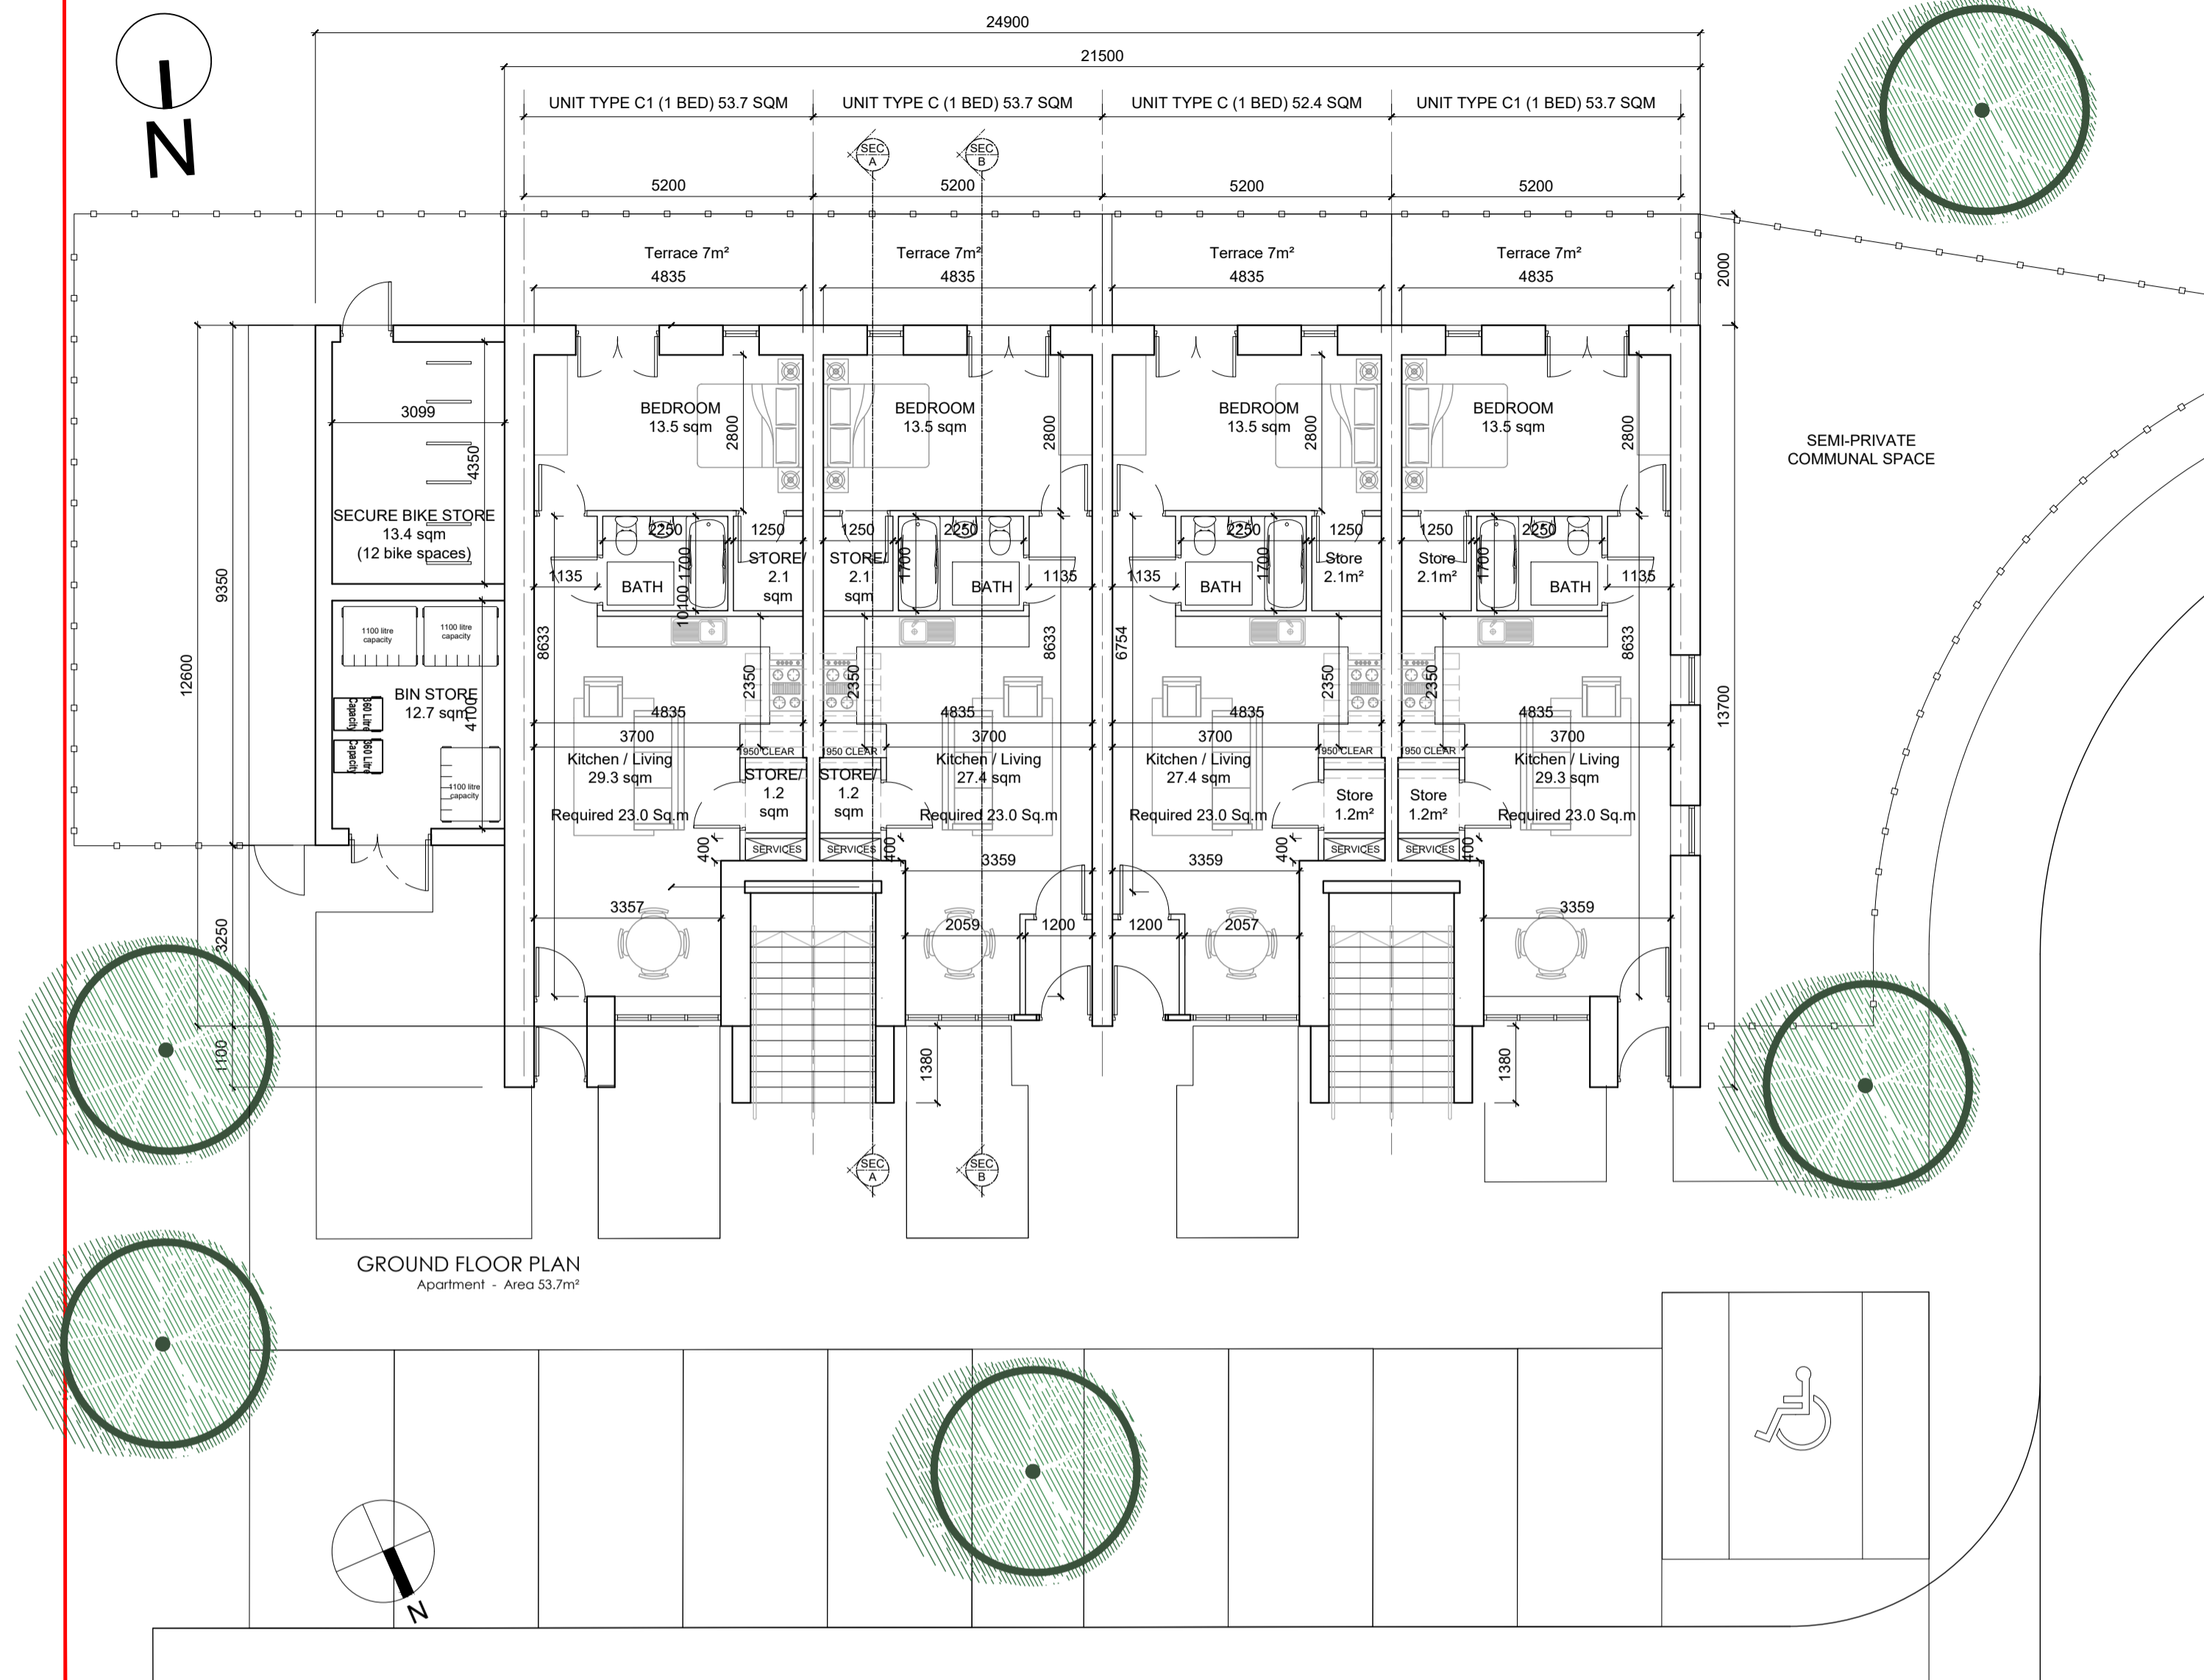
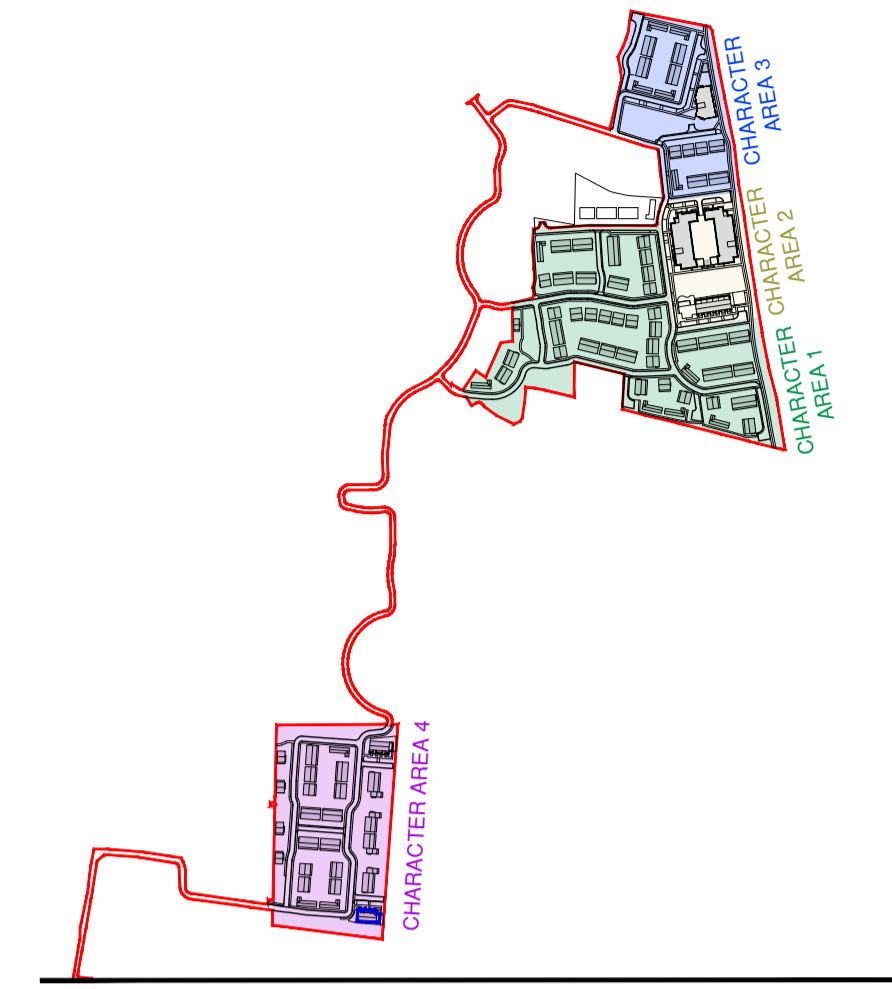


KEY PLAN

 

NOTES:

DO NOT SCALE FROM DRAWINGS. WORK TO FIGURED DIMENSIONS ONLY. ARCHITECT TO BE NOTIFIED OF ALL DISCREPANCIES.

REVISIONS		
DATE	DESCRIPTION	No.

<p>M^CCROSSAN O'ROURKE MANNING ARCHITECTS</p>	PROJECT TITLE: BROOMFIELD, BACK ROAD, MALAHIDE	DATE: FEB 22	DRAWN BY: POR
	DRAWING TITLE: DUPLEX BLOCK F FLOOR PLANS	SCALE: 1:100	REVISION: -
1 Grantham Street, Dublin 8, D08 A69Y, Ireland. Tel: 01-4788700 Fax: 01-4788711 E-Mail: arch@mcorm.com	JOB NO: 18034	DRAWING NO: PL307	