




TYPE C & C1 - (3 BED) - END & MID TERRACE

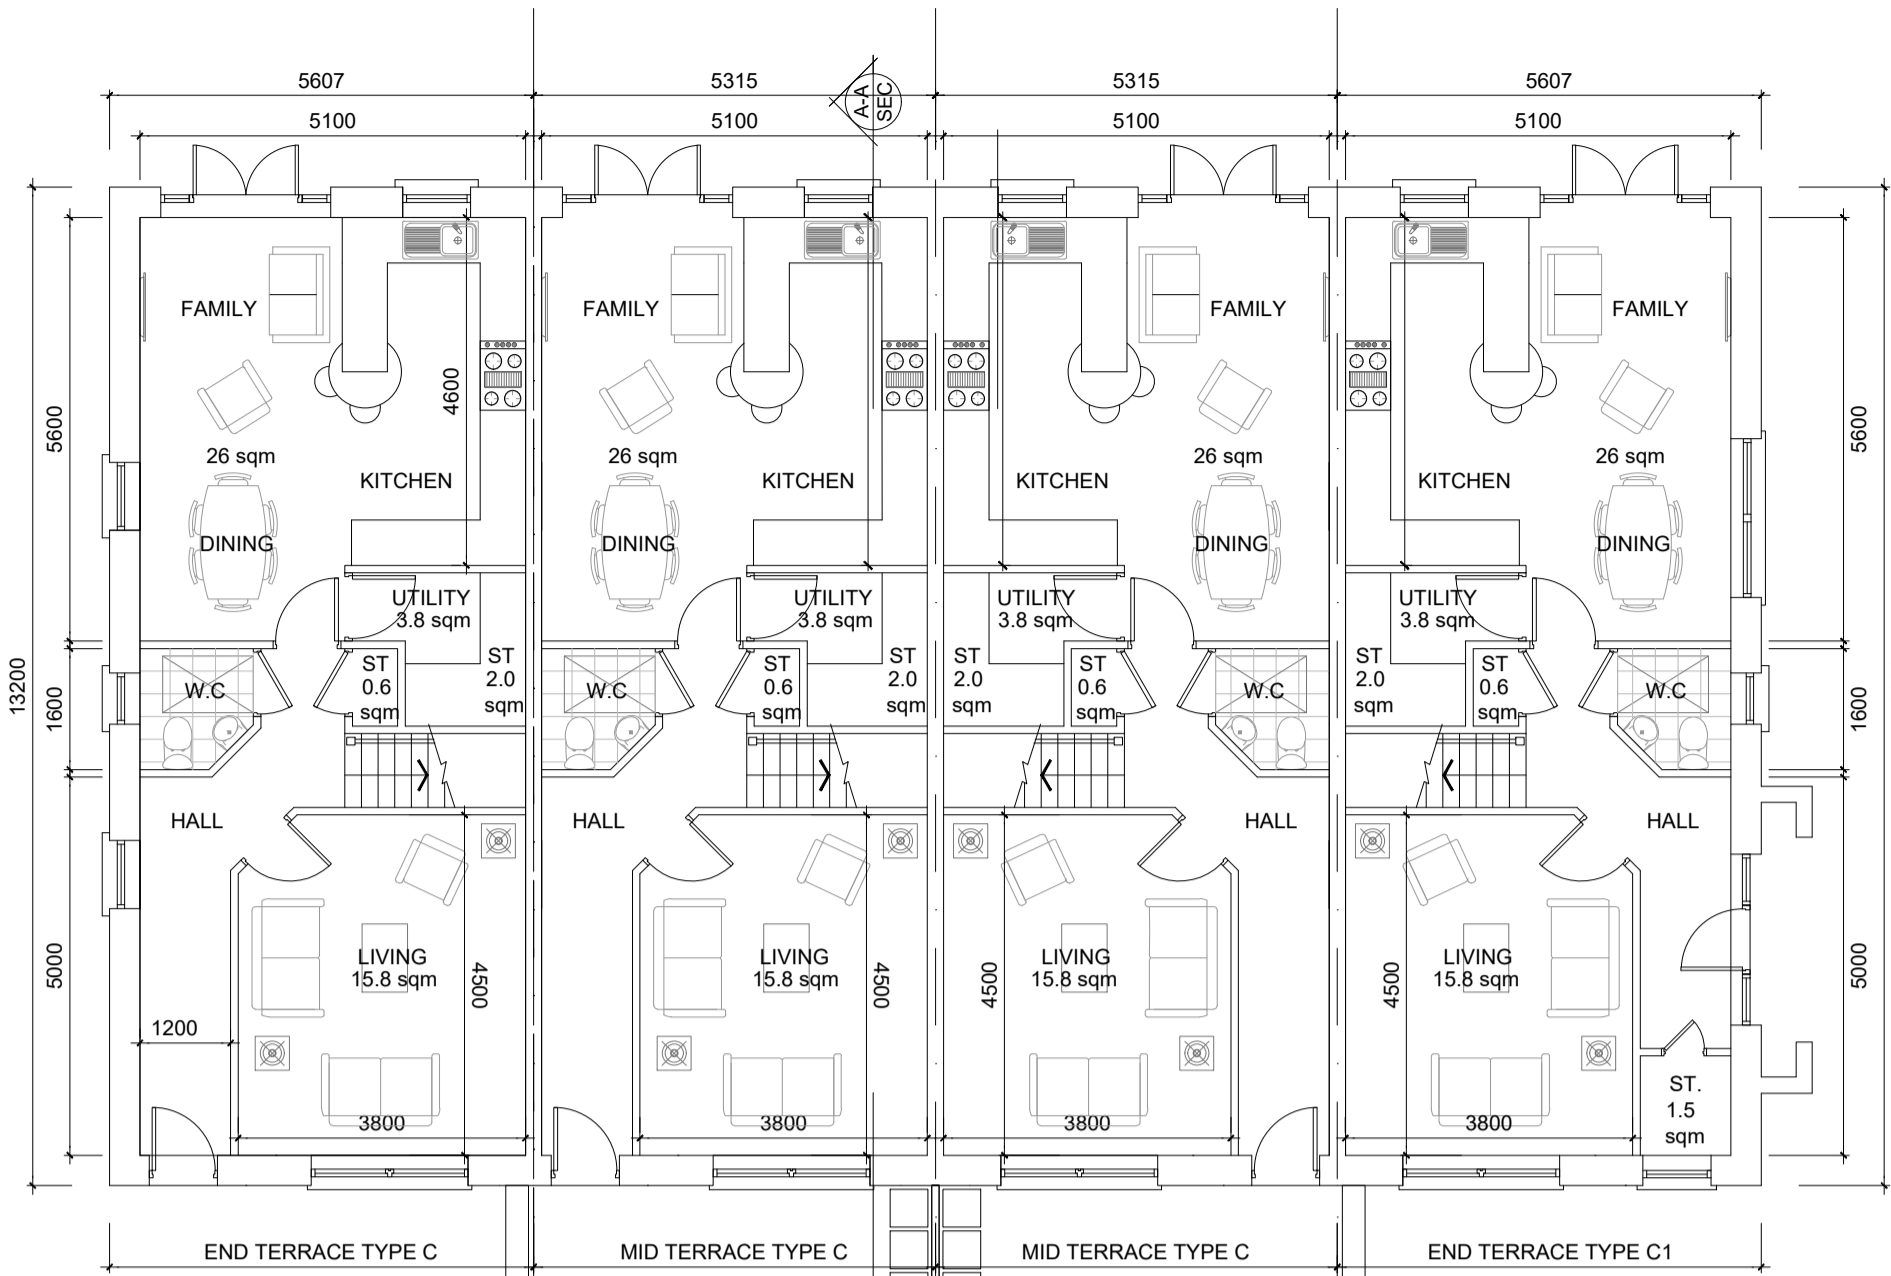

**GROUND FLOOR PLAN**  
63.2sqm  
O/A 117.7sqm (1267sqft)

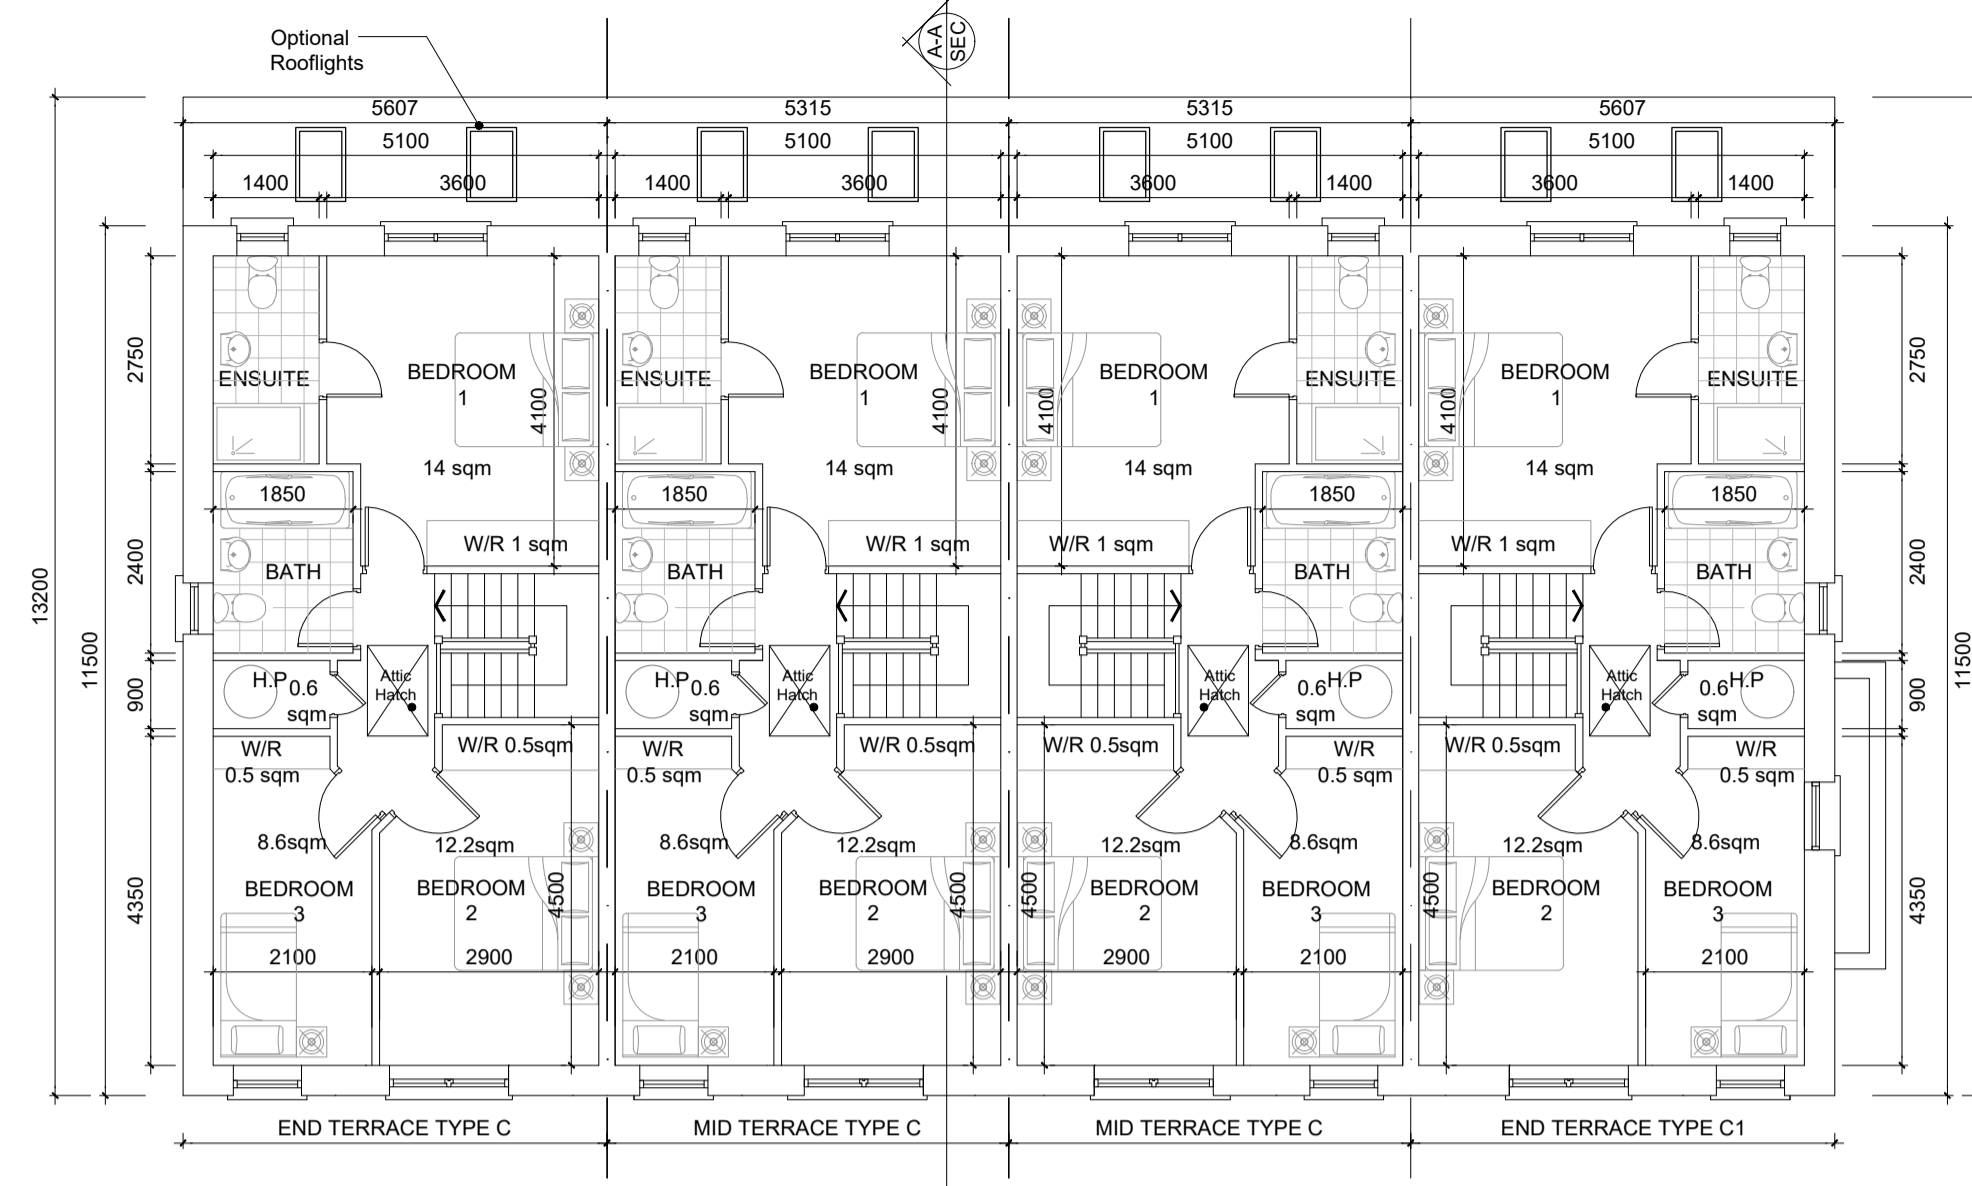


**FIRST FLOOR PLAN**  
54.5 sqm

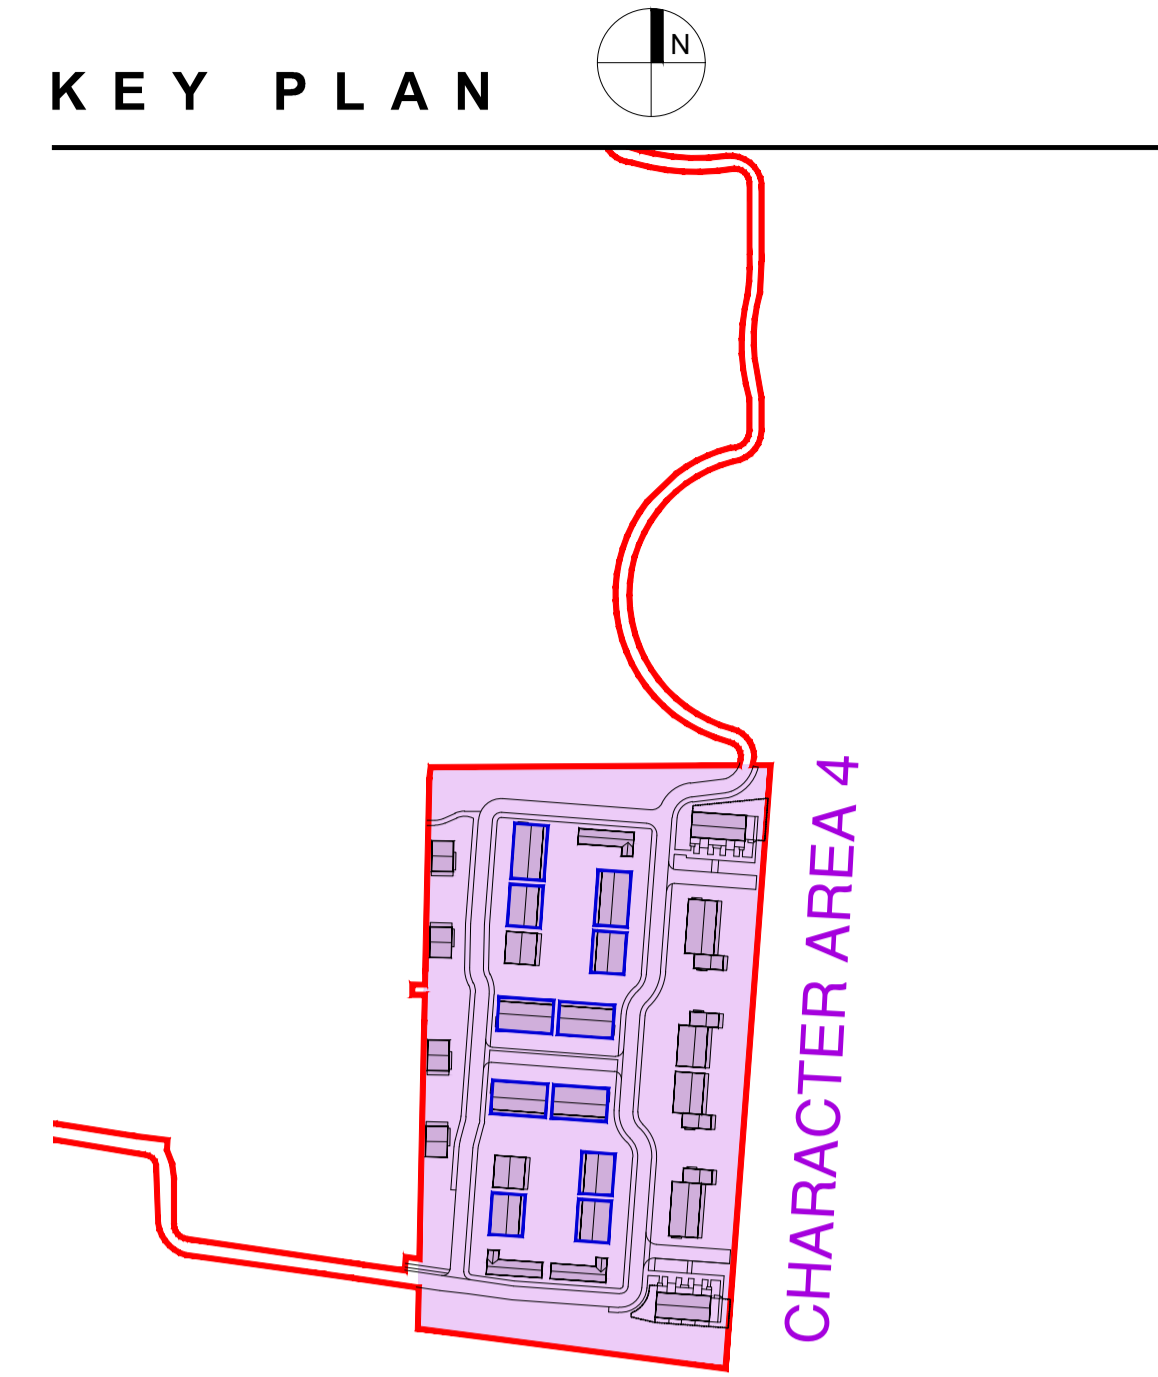


**FRONT ELEVATION - CHARACTER AREA 4 (Victorian Red Brick)**




**REAR ELEVATION**

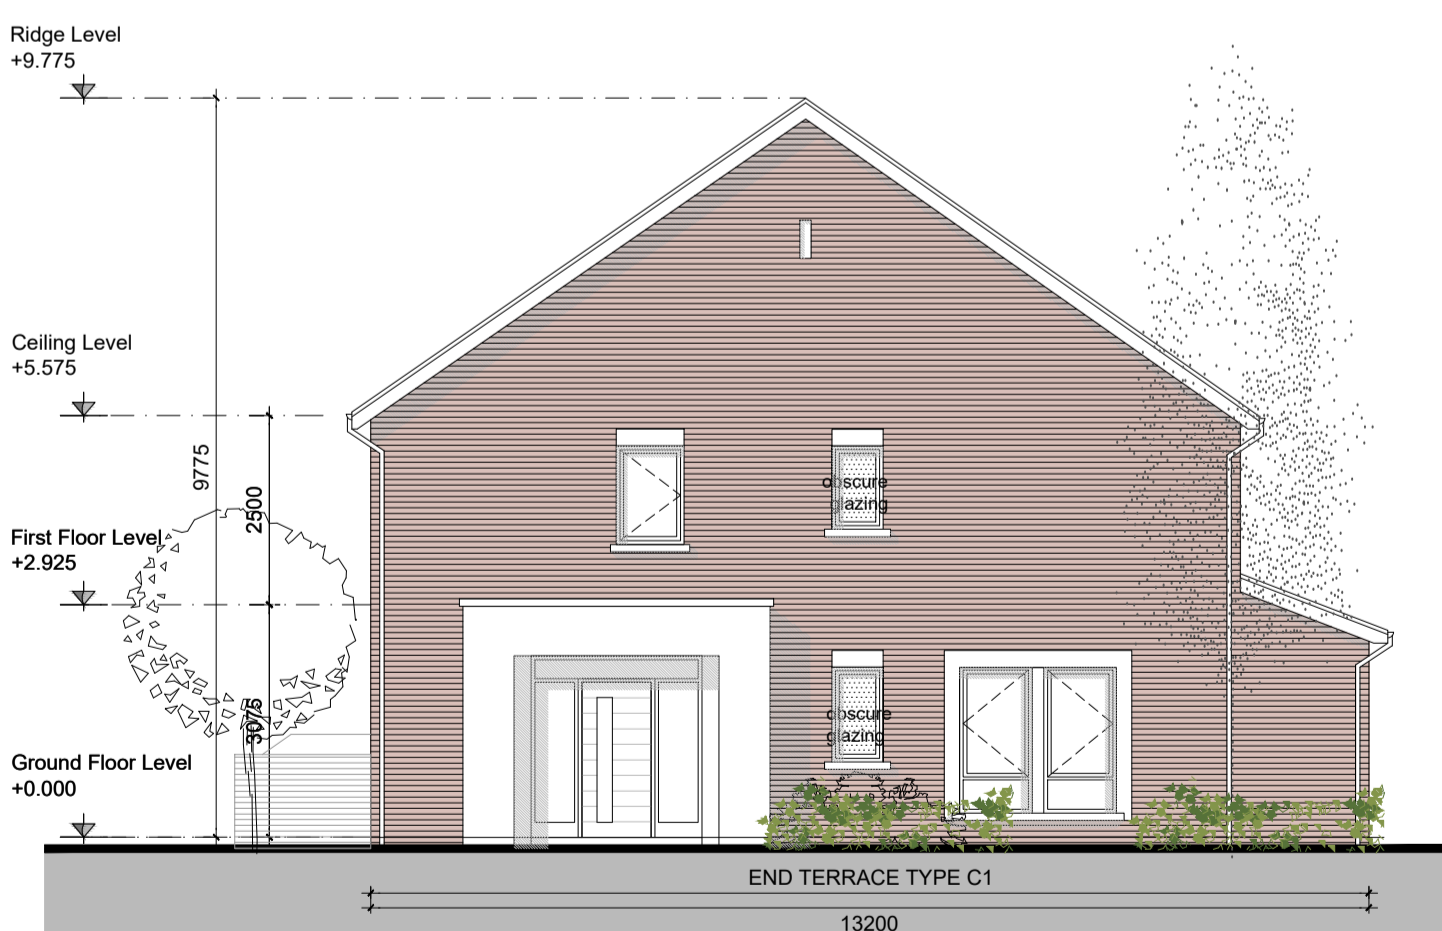

**SIDE ELEVATION - CHARACTER AREA 4**

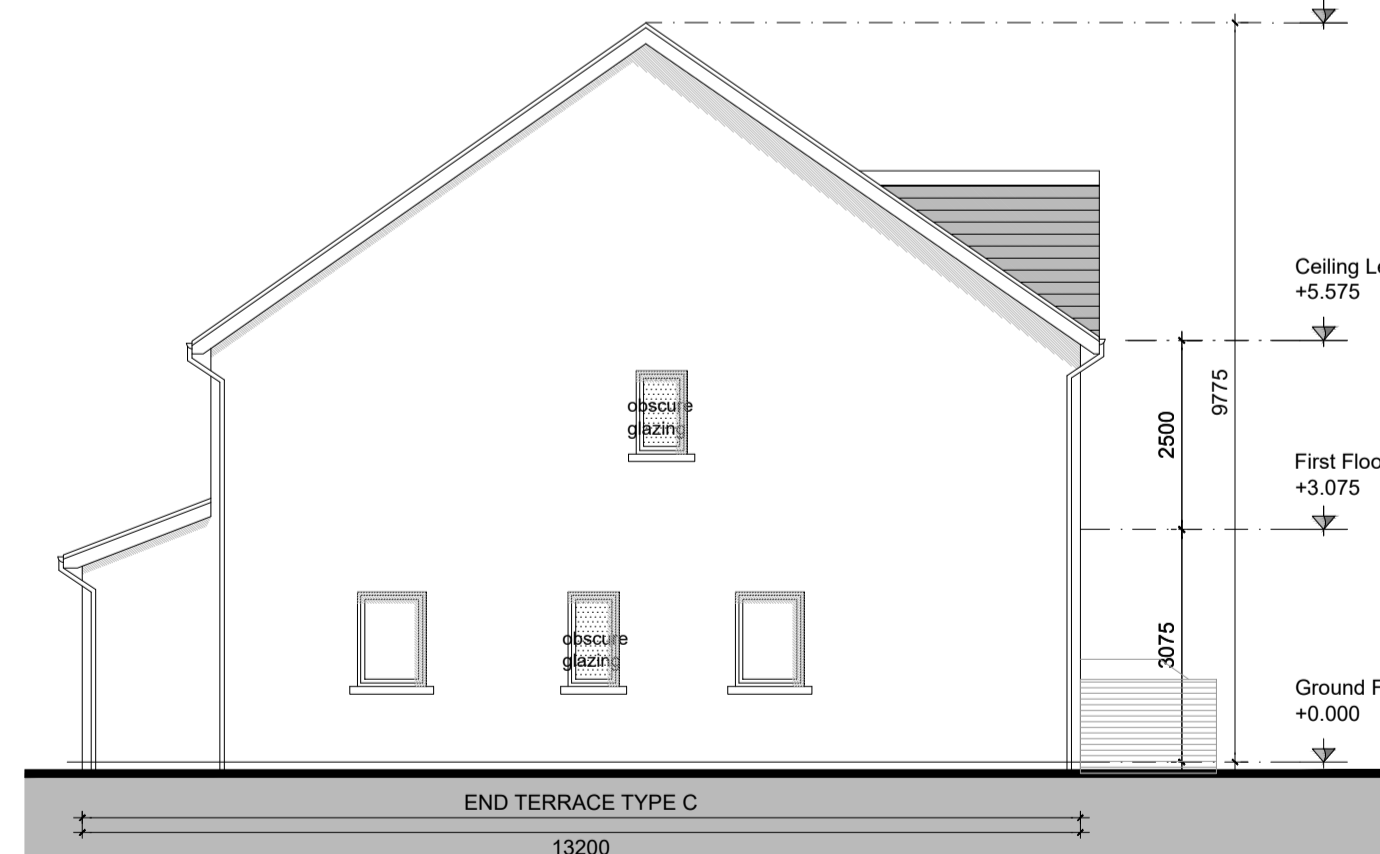

**SIDE ELEVATION**

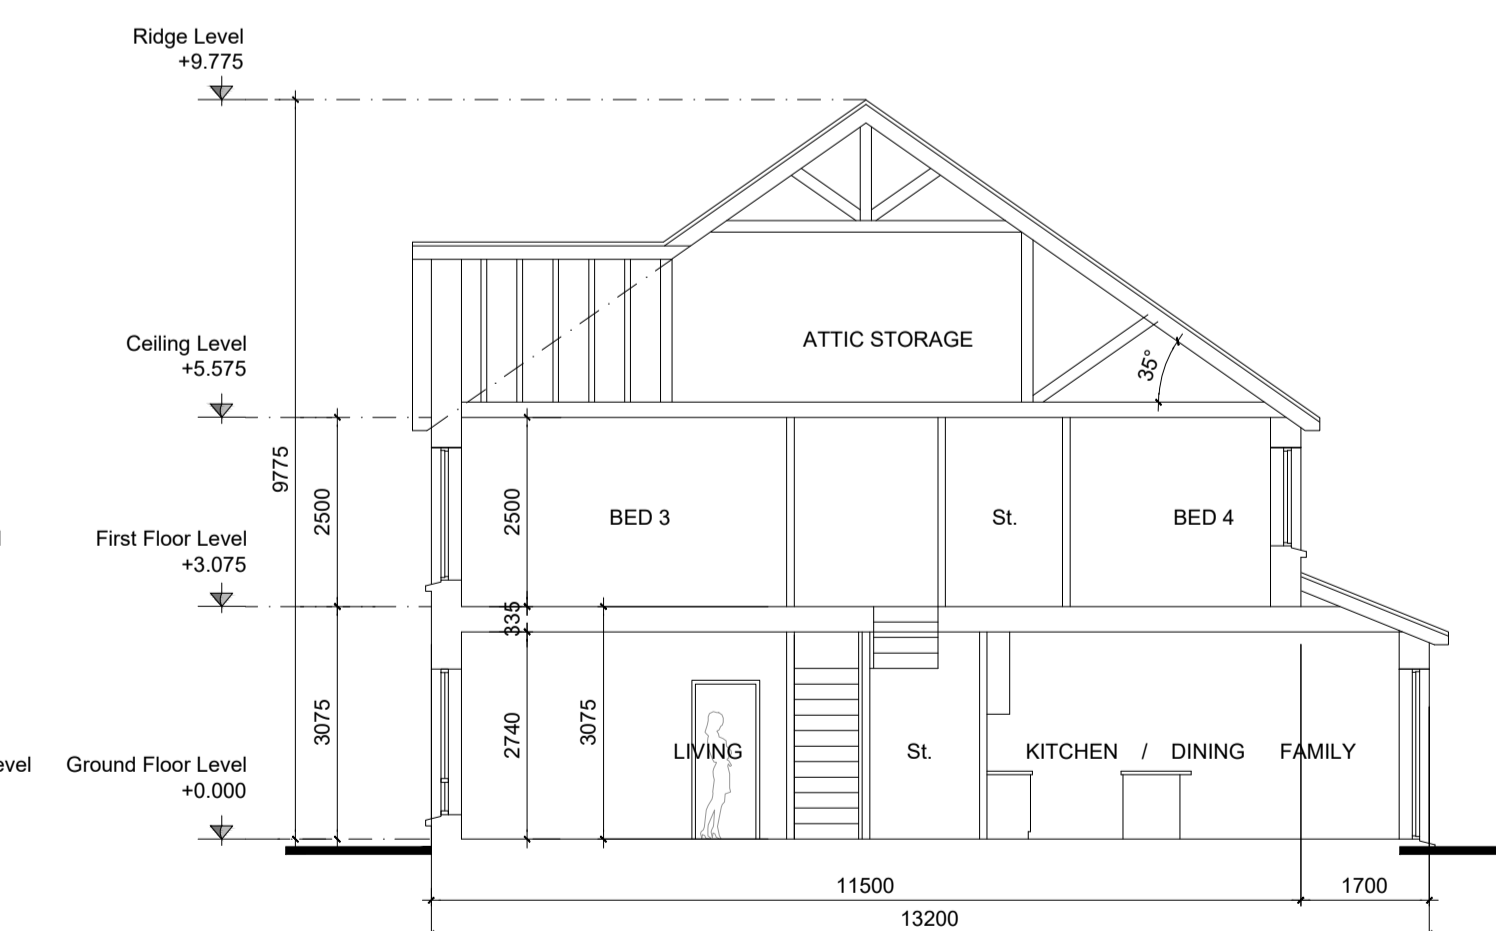

**SECTION A-A**

**GENERAL NOTES**

THIS DRAWING TO BE READ IN CONJUNCTION WITH ARCHITECT'S DRAWINGS, CONSULTANT ENGINEER'S DRAWINGS AND SPECIFICATIONS & LANDSCAPE ARCHITECT'S DRAWINGS REFER TO ARCHITECT'S SITE PLAN PL02 FOR NORTH ORIENTATION.

LEVELS GIVEN ON HOUSE TYPE DRAWINGS ARE GIVEN TO A LOCAL ABSOLUTE ZERO LEVEL. FOR SPECIFIC LEVELS DEPENDING ON INDIVIDUAL UNIT LOCATION, REFER TO ARCHITECT'S CONTEXT SECTIONS AND ENGINEER'S DRAWINGS WHERE LEVELS ARE ALL GIVEN IN RELATION TO LAND SURVEYOR'S BENCHMARK BASED ON MALIN HEAD DATUM LEVEL.

**NOTES ON FINISHES:**

- ROOF: TO BE FINISHED IN CONCRETE ROOF TILES IN SELECTED COLOUR.
- WALLS: SELECTED CLAY BRICKWORK WHERE INDICATED OTHERWISE PAINTED SAND / CEMENT RENDER OR SELF COLOURED RENDER. EXPRESSED BANDS AROUND EXTERNAL OPES/ EXPRESSED LINTOLS OVER EXTERNAL OPES WHERE INDICATED TO BE RENDER.
- JOINERY: ALL WINDOWS AND DOORS, FRAMES AND LEAVES, TO BE uPVC. OBSCURE GLAZING WHERE INDICATED TO SENSITIVE WINDOWS.
- RAINWATER GOODS: GUTTERS, DOWNPIPES, AND FIXINGS TO BE uPVC OR TO SELECTED COLOUR TO MATCH ROOF COLOUR.
- \* SOLAR PANELS: INDICATIVE SOLAR PANEL POSITION. FINAL SOLAR PANEL POSITION DEPENDS ON HOUSE ORIENTATION. THE SOLAR PANELS SHOWN ARE A PROVISIONAL OPTION TO SATISFY RENEWABLE ENERGY REQUIREMENTS OF BUILDING REGS PART L. SOLAR PANELS MAY BE OMITTED IN FAVOUR OF ALTERNATIVE RENEWABLE ENERGY SOURCE.

TYPE C & C1 - (3 BED) - END & MID TERRACE  
CHARACTER AREA 4

<b>C</b>	HOUSE TYPE C 2 STOREY 3 BED	TERRACED 117.7 SQM / 1267 SQF
<b>C1</b>	HOUSE TYPE C1 2 STOREY 3 BED	END TERRACE 117.7 SQM / 1267 SQF

**NOTES:**

DO NOT SCALE FROM DRAWINGS. WORK TO FIGURED DIMENSIONS ONLY. ARCHITECT TO BE NOTIFIED OF ALL DISCREPANCIES.

REVISIONS		
DATE	DESCRIPTION	No.

**M Corm**  
MR CROSSAN O'ROURKE MANNING ARCHITECTS

PROJECT TITLE: BROOMFIELD, BACK ROAD, MALAHIDE  
DATE: FEB 22  
SCALE: 1:100 @ A1  
JOB NO: 18034  
DRAWING NO: PL405