




BIN STORE / SECURE BIKE STORE

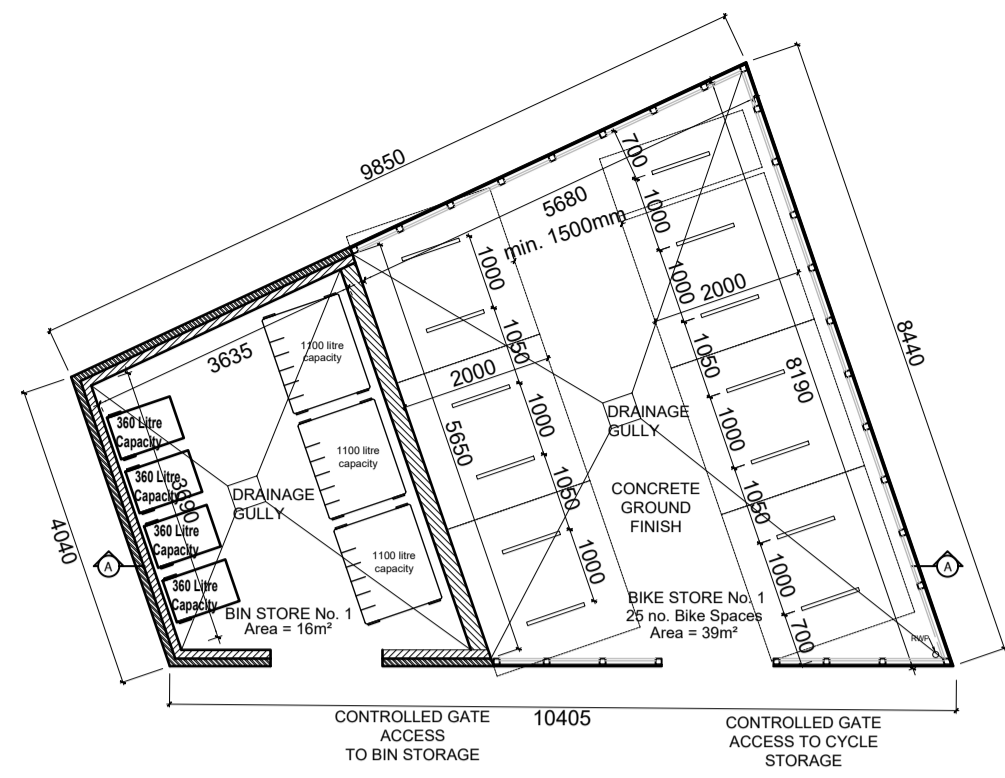



BIN/BICYCLE STORE NO. 1 (25 no. Bike Spaces)
Scale 1:100
Refer to Site Plan for Orientation

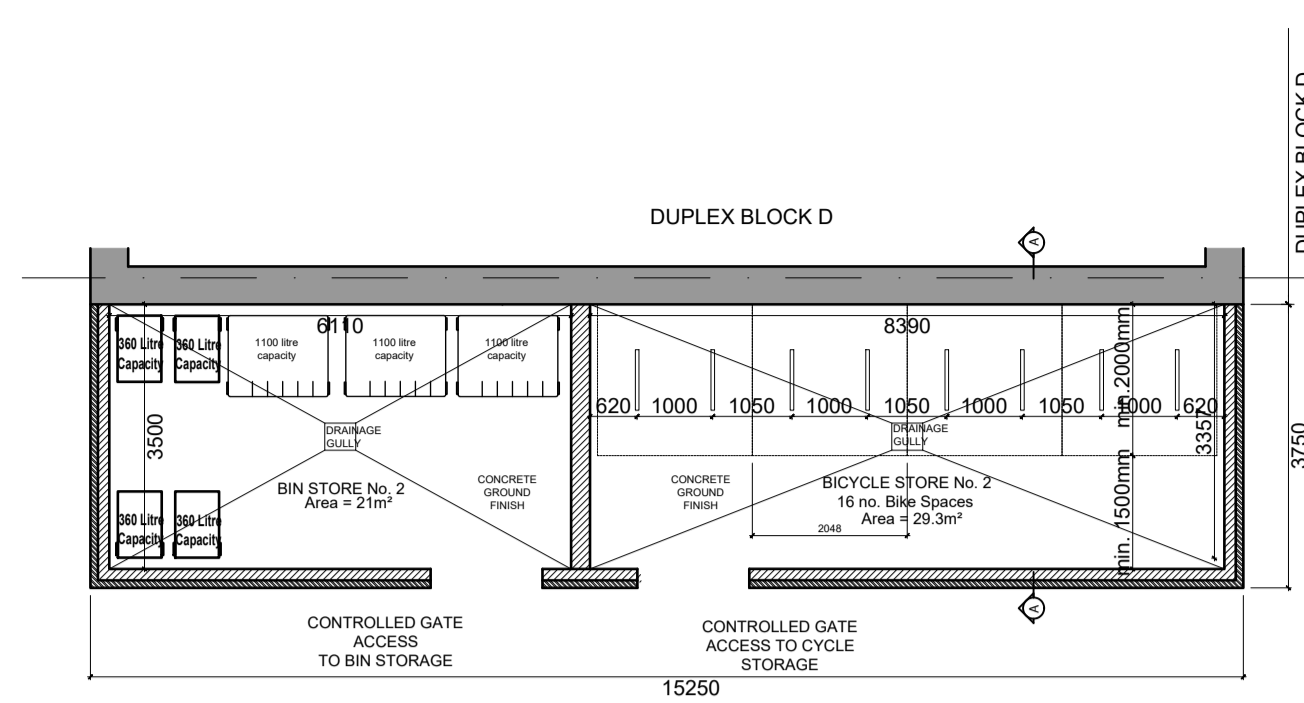


BIN/BICYCLE STORE NO. 2 (16 no. Bicycle Spaces)
Scale 1:100
Refer to Site Plan for Orientation

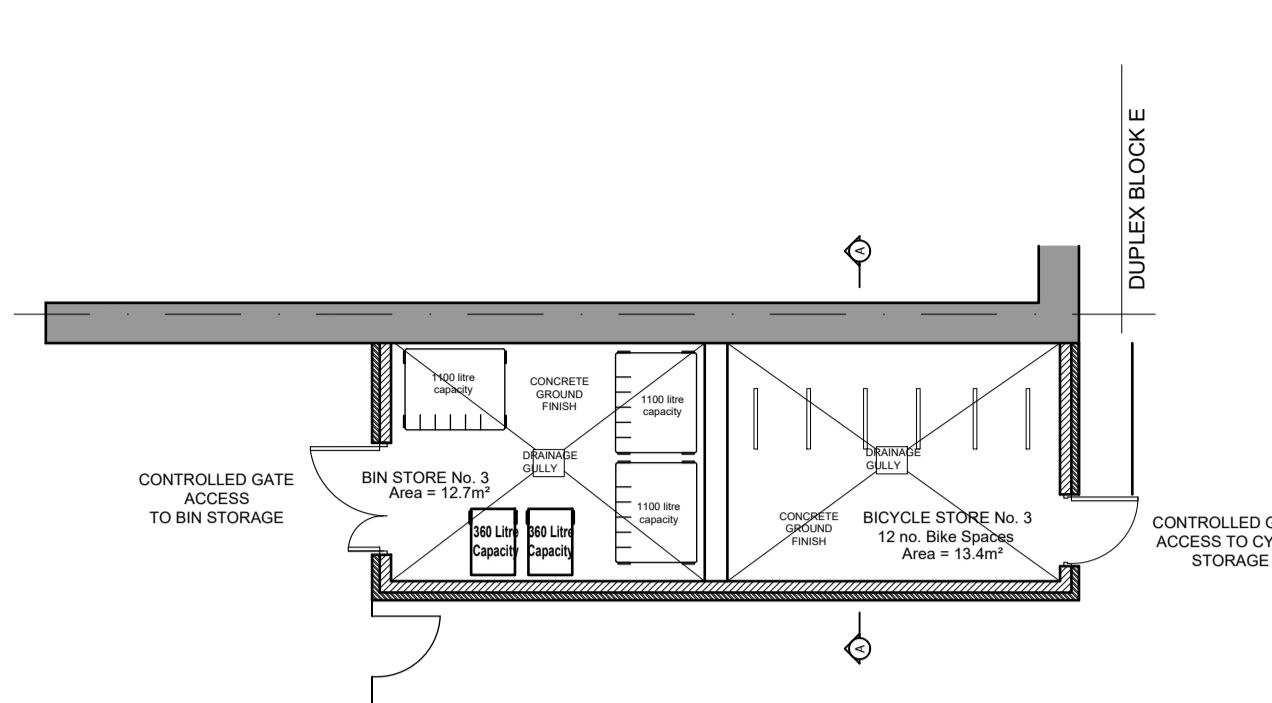


BIN/BICYCLE STORE NO. 3 (12 no. Bicycle Spaces)
Scale 1:100
Refer to Site Plan for Orientation

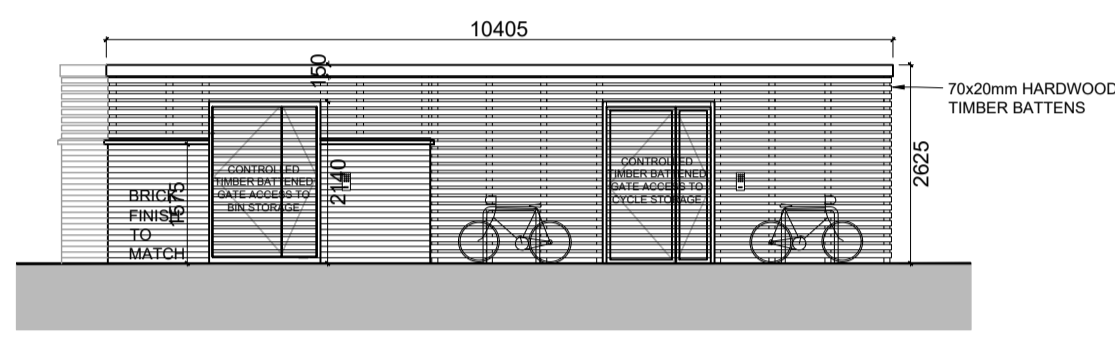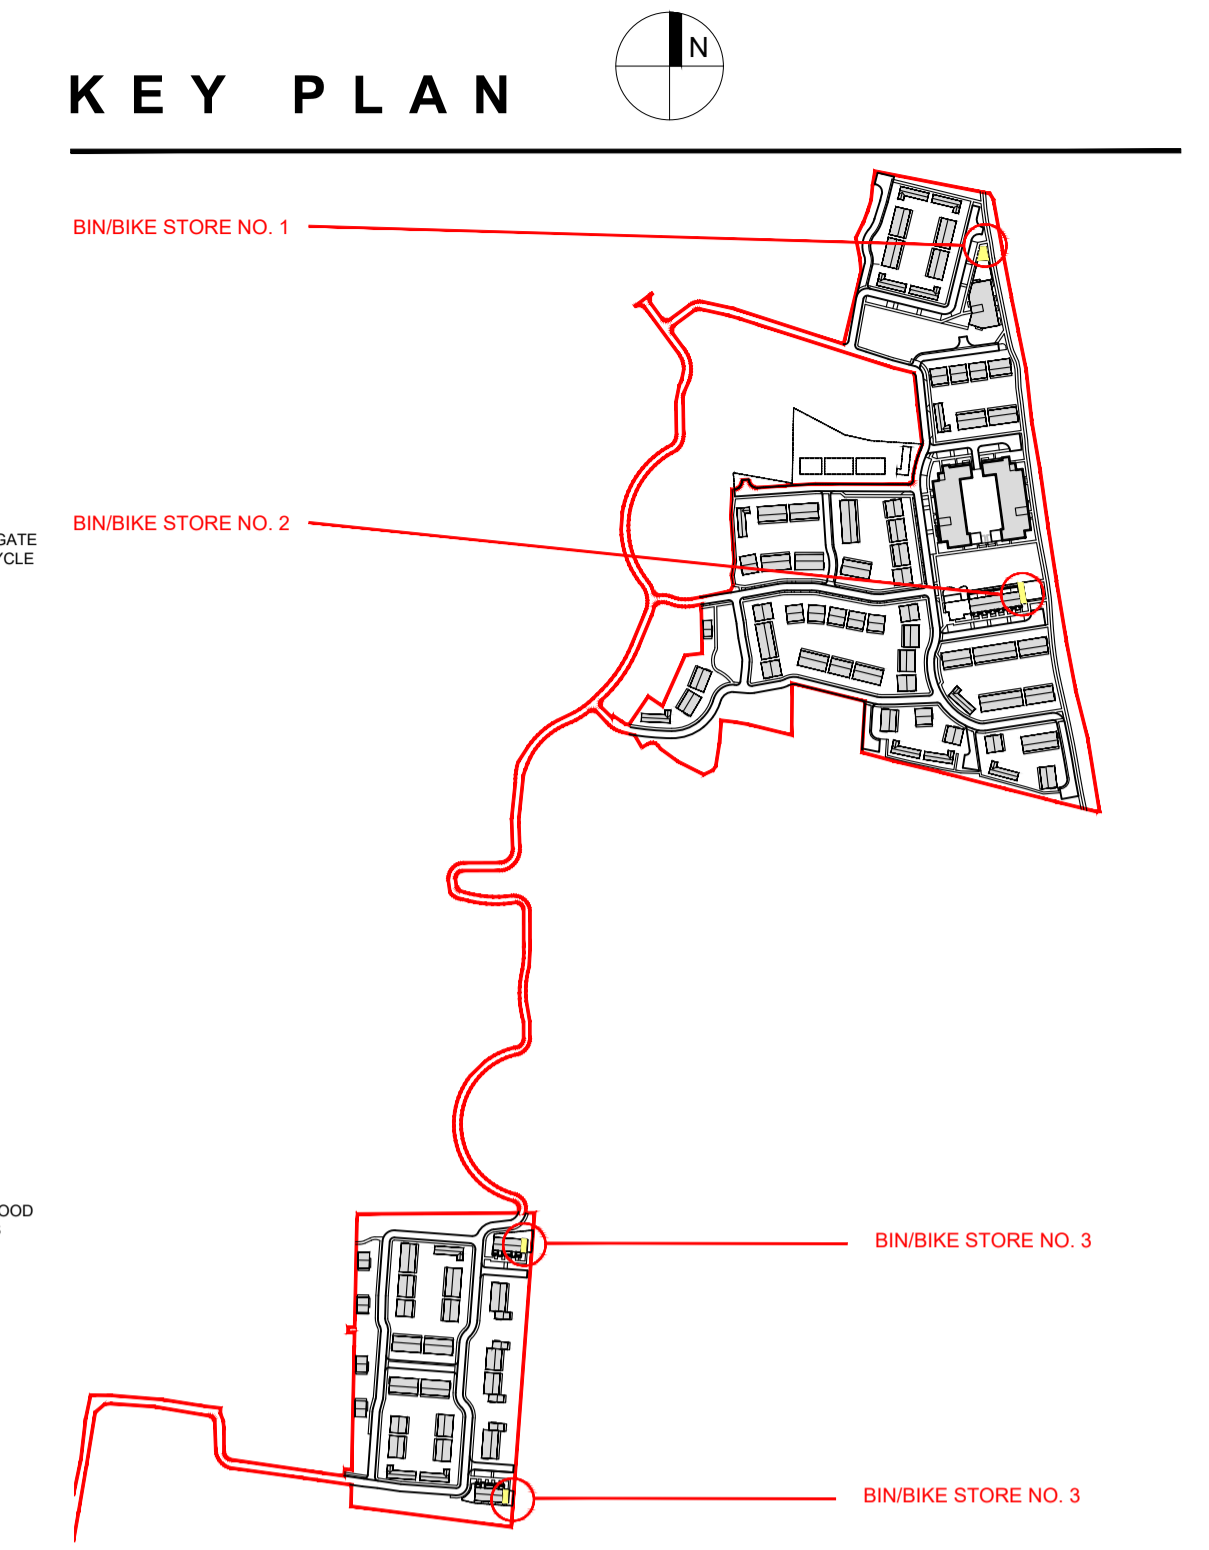


BIN/BICYCLE STORE NO. 1 - FRONT ELEVATION
Scale 1:100

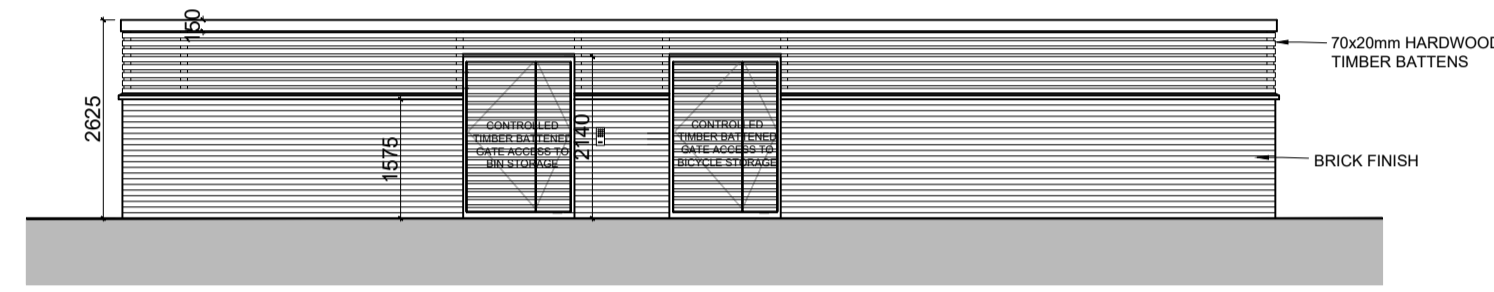


BIN/BICYCLE STORE NO. 2 - FRONT ELEVATION
Scale 1:100

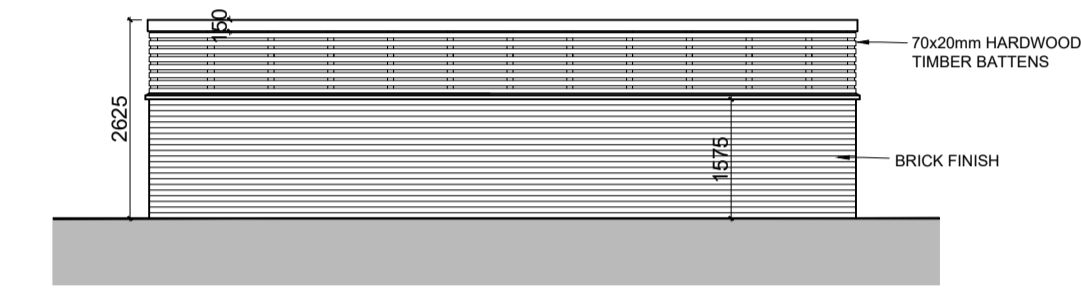


BIN/BICYCLE STORE NO. 3 - SIDE ELEVATION
Scale 1:100

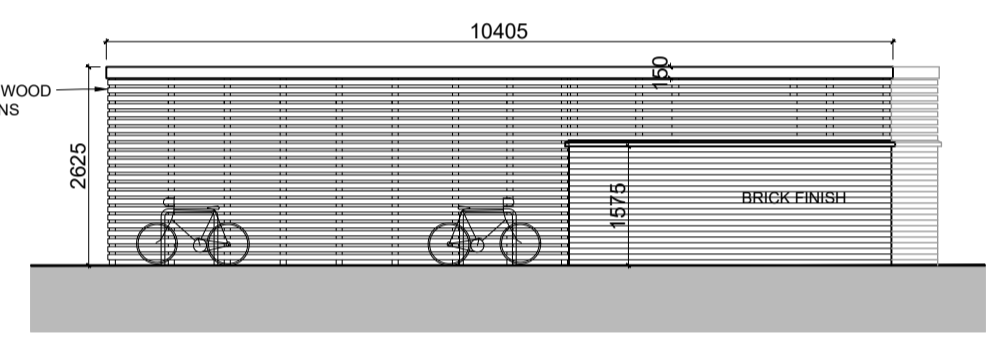


BIN/BICYCLE STORE NO. 1 - REAR ELEVATION
Scale 1:100

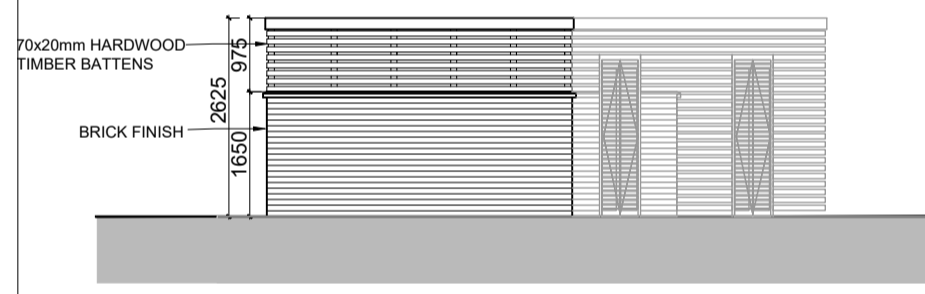

BIN/BICYCLE STORE NO. 1 - SIDE (NORTH) ELEVATION
Scale 1:100

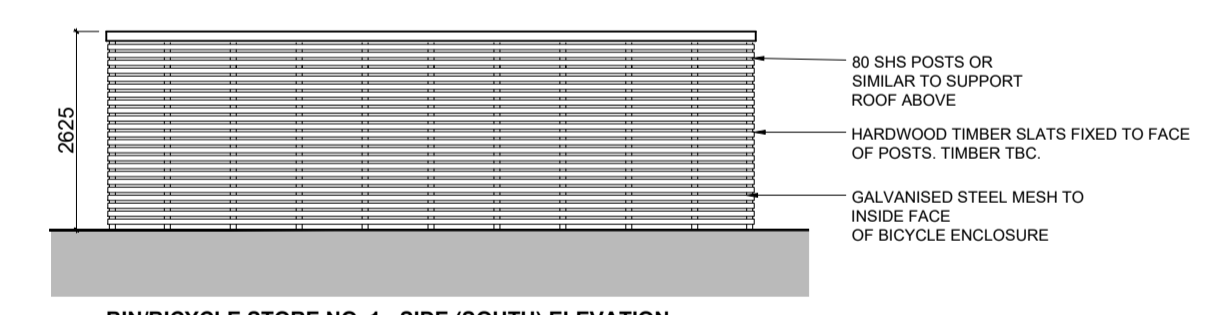

BIN/BICYCLE STORE NO. 1 - SIDE (SOUTH) ELEVATION
Scale 1:100

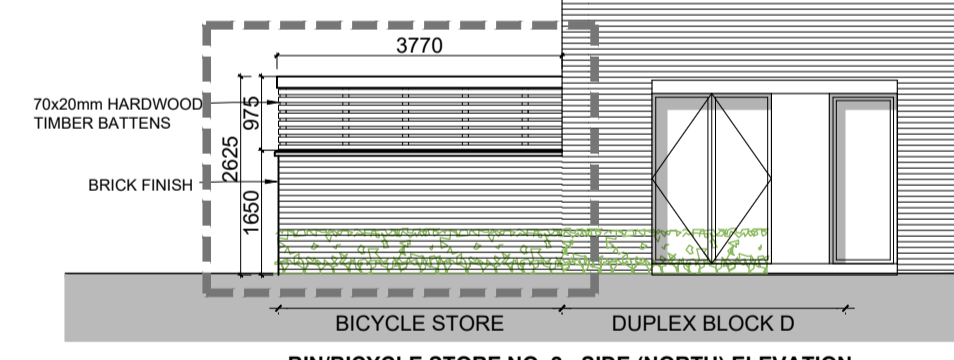


BIN/BICYCLE STORE NO. 2 - SIDE (NORTH) ELEVATION
Scale 1:100




BIN/BICYCLE STORE NO. 2 - SIDE (SOUTH) ELEVATION
Scale 1:100




BIN/BICYCLE STORE NO. 3 - SIDE (SOUTH) ELEVATION
Scale 1:100

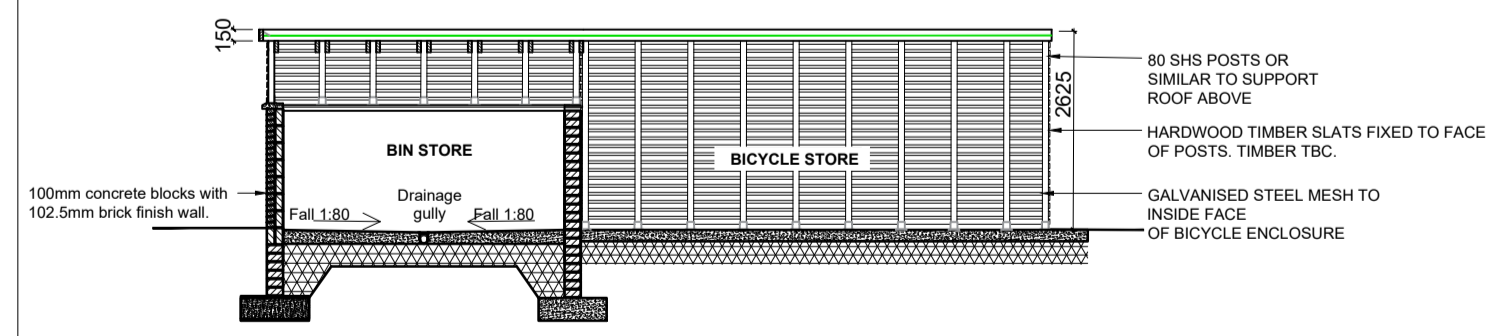

SECTION A-A BIN/BICYCLE STORE NO. 1
Scale 1:100

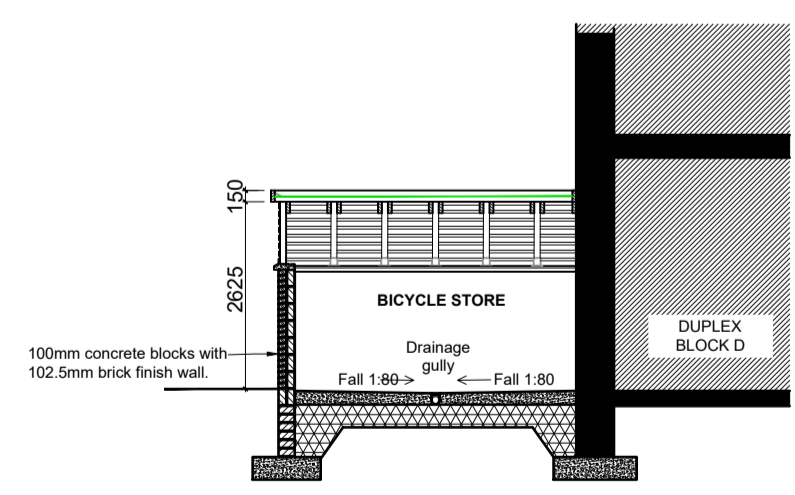

SECTION A-A BIN/BICYCLE STORE NO. 2
Scale 1:100

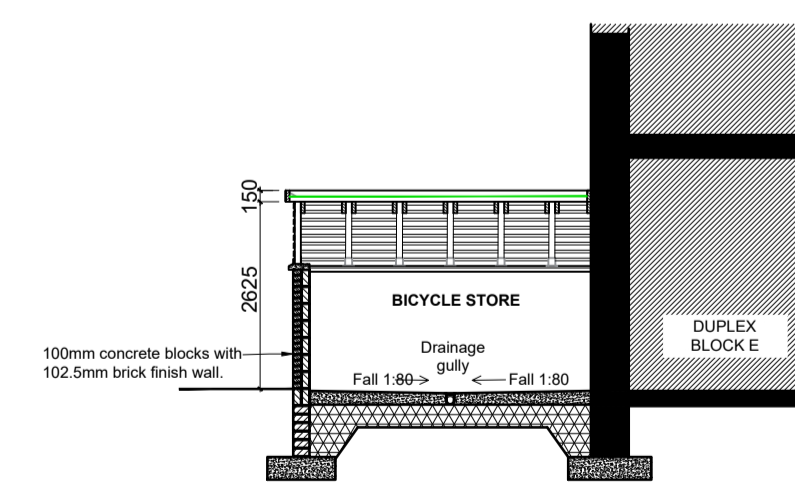

SECTION A-A BIN/BICYCLE STORE NO. 3
Scale 1:100

BIN STORE / SECURE BIKE STORE

NOTES:

DO NOT SCALE FROM DRAWINGS. WORK TO FIGURED DIMENSIONS ONLY. ARCHITECT TO BE NOTIFIED OF ALL DISCREPANCIES.

REVISIONS		
DATE	DESCRIPTION	No.

<p>M^CROSSAN O'ROURKE MANNING ARCHITECTS</p>	PROJECT TITLE:	BROOMFIELD, BACK ROAD, MALAHIDE	DATE:	FEB 22	DRAWN BY:	SM
	DRAWING TITLE:	BICYCLE & BIN STORAGE - Plans, Sections & Elevations	SCALE:	1:100	REVISION:	*
	JOB NO:	18034	DRAWING NO:	PL600		
	<small>1 Grantham Street, Dublin 8, D08 AP9Y, Ireland Tel: 01-4788700 Fax: 01-4788711 E-Mail: mco@mcom.com</small>					