

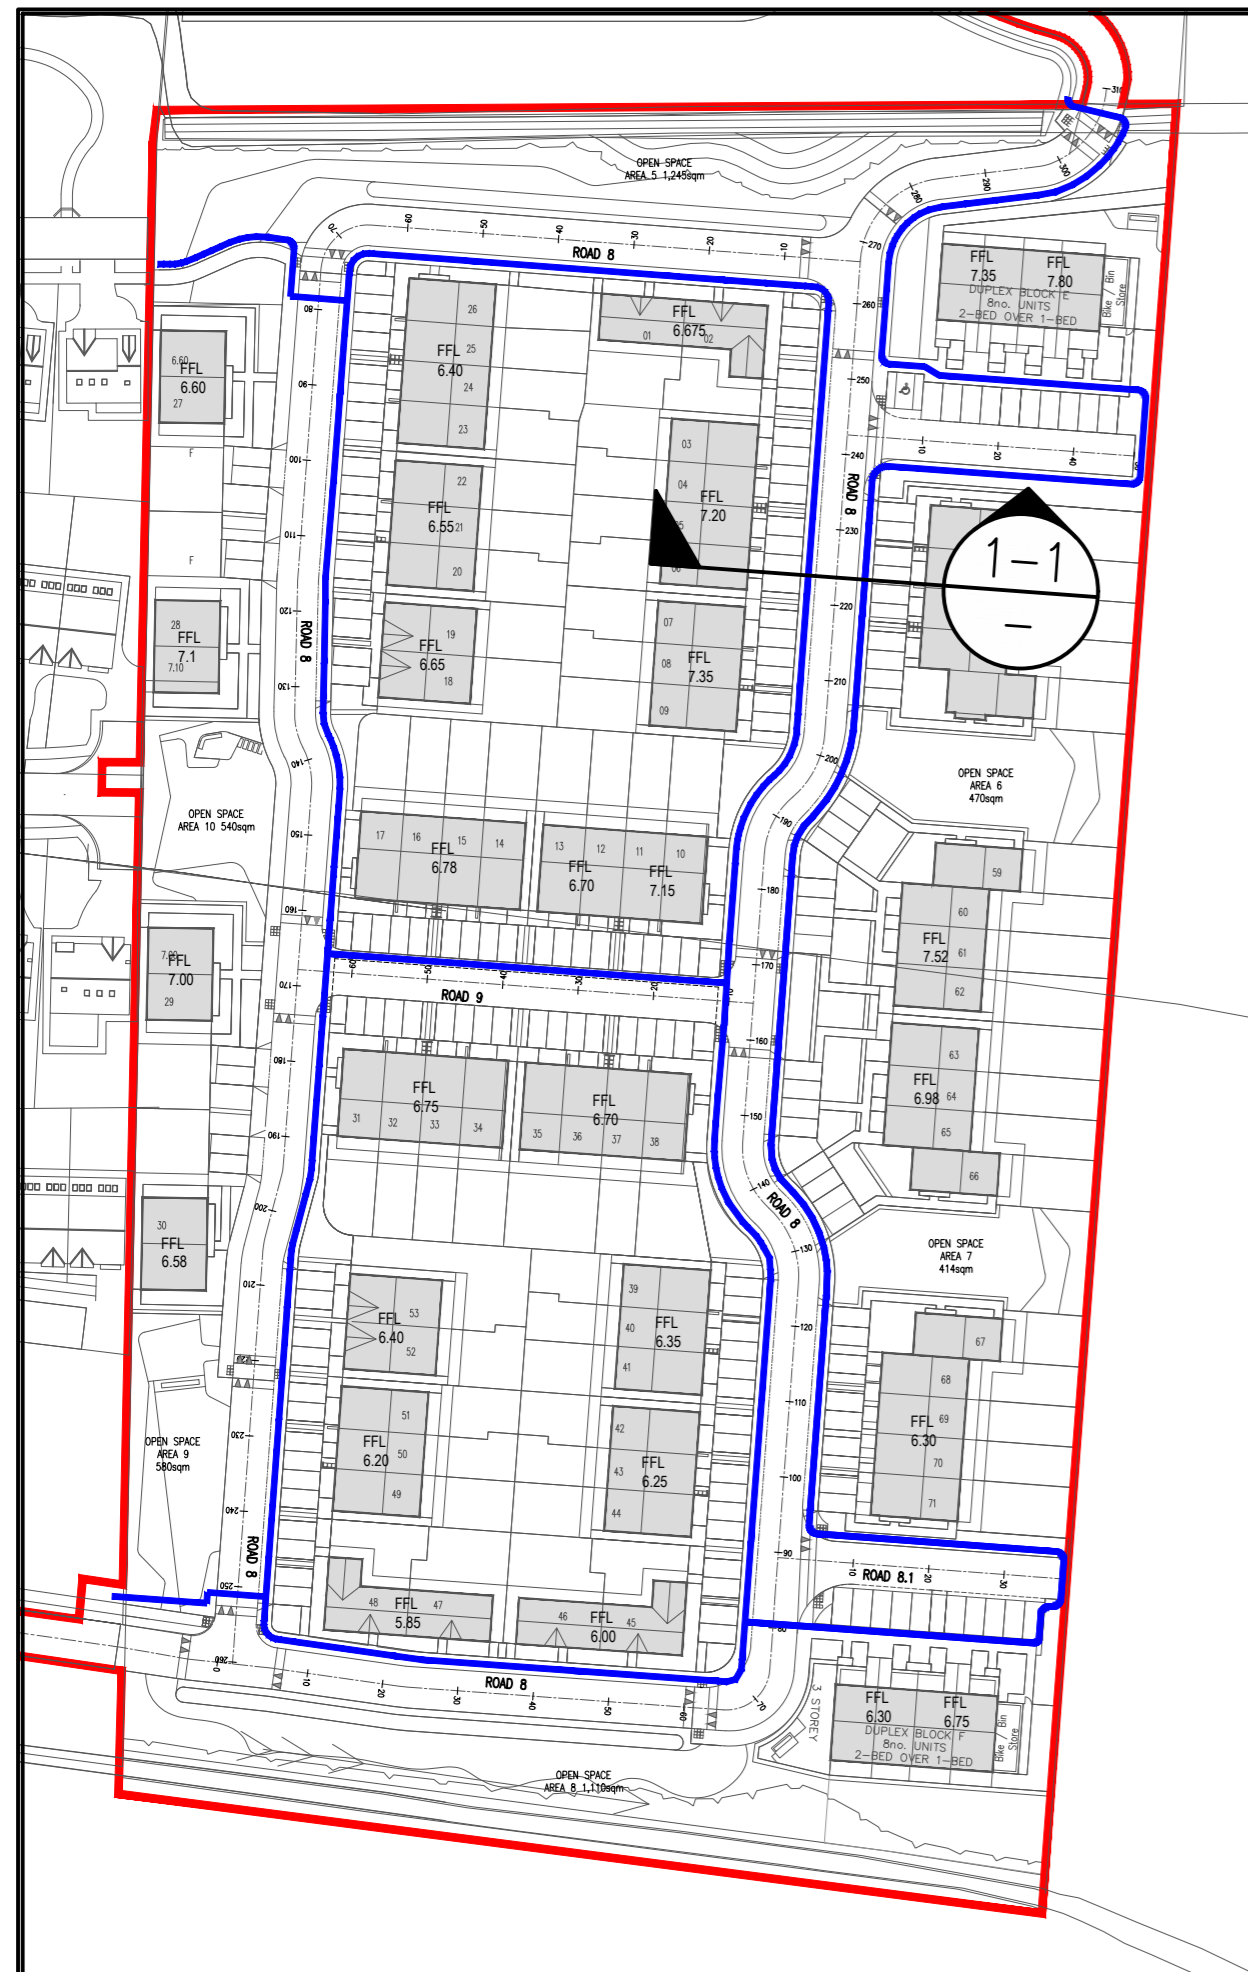



- NOTES:
- DO NOT SCALE. USE FIGURED DIMENSIONS ONLY.
 - THIS DRAWING IS TO BE READ IN CONJUNCTION WITH ALL OTHER RELEVANT ARCHITECTURAL AND ENGINEERING DRAWINGS

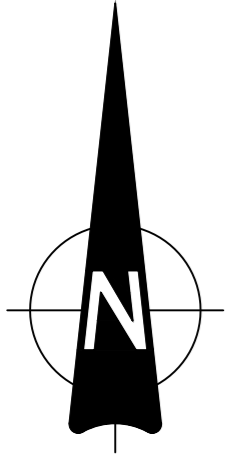



SOUTHERN SITE UTILITY PLAN
SCALE 1:1750

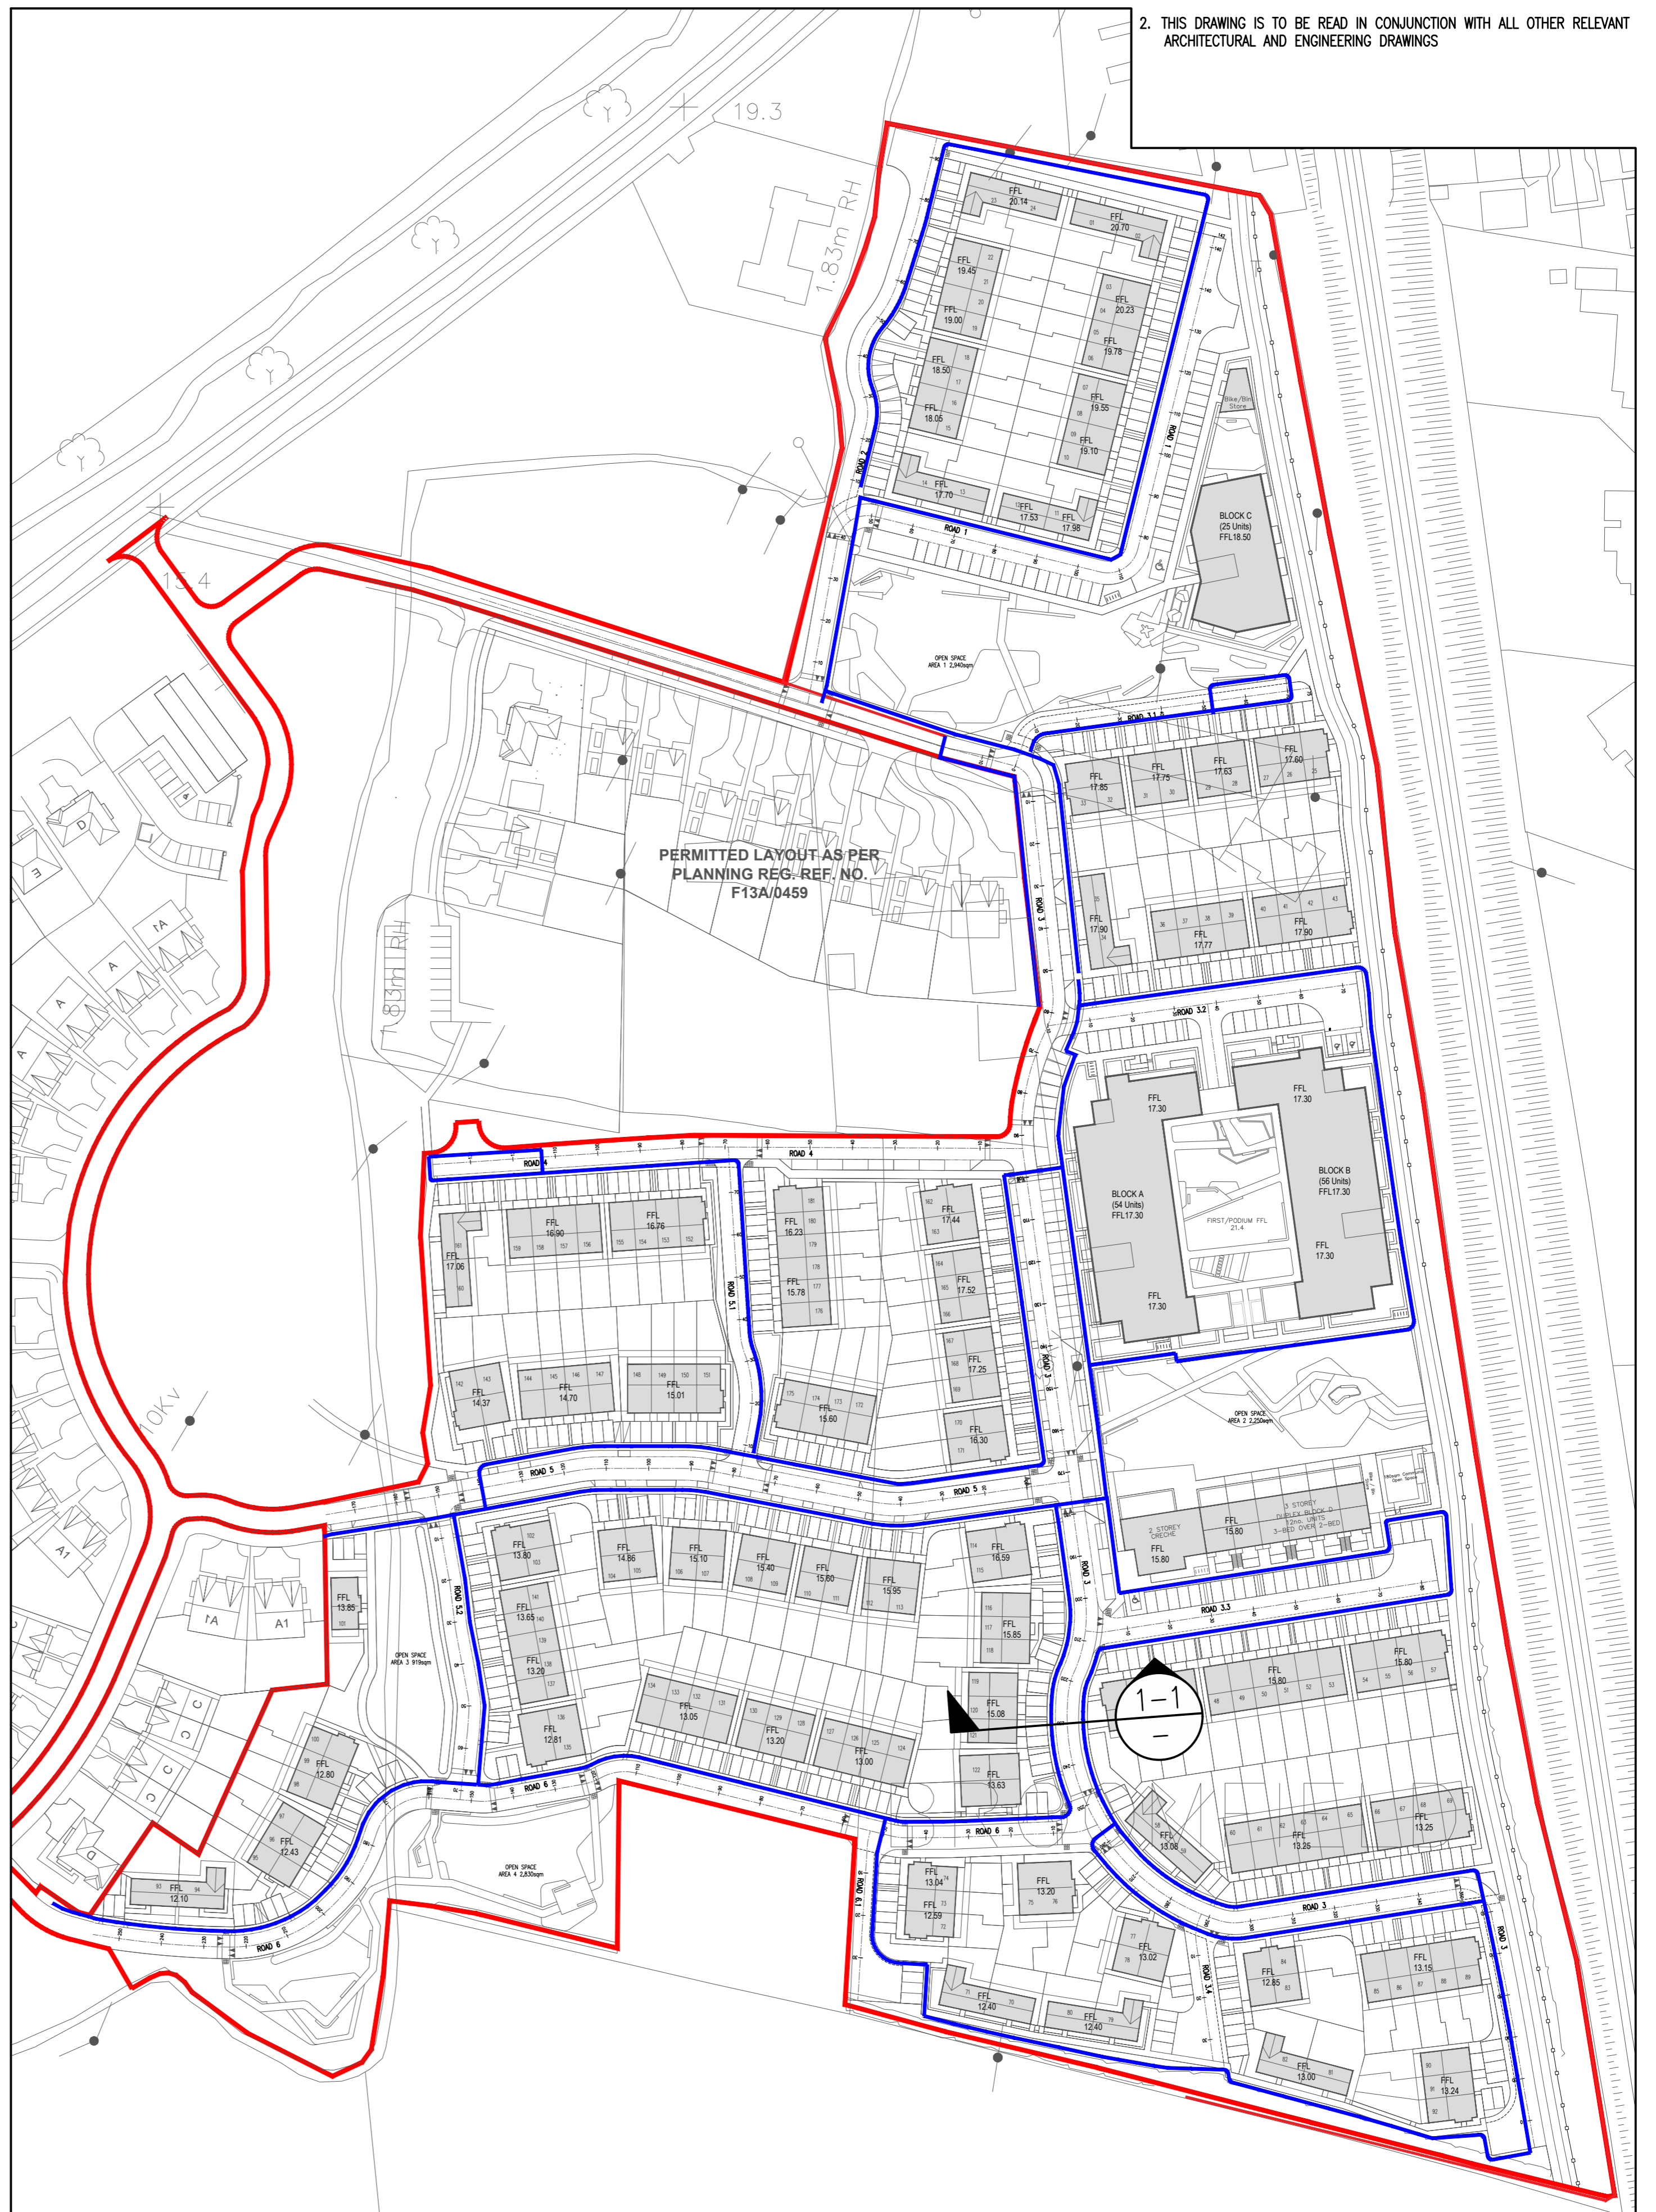

NORTHERN SITE UTILITY PLAN
SCALE 1:1750

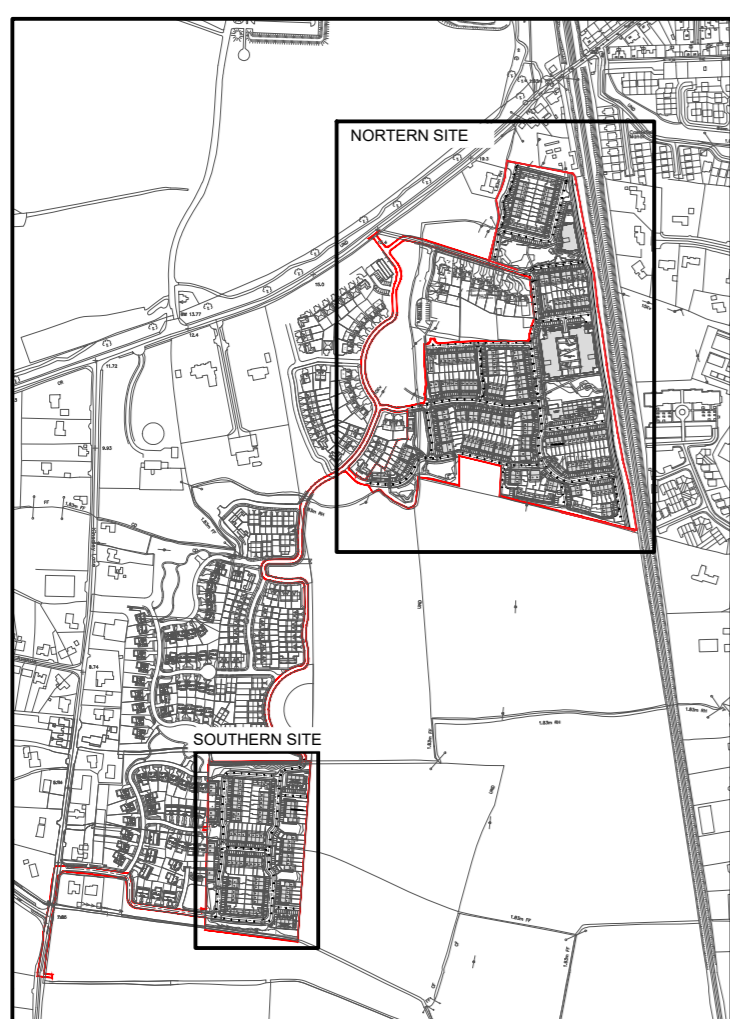

KEYPLAN PLAN
SCALE 1:10000

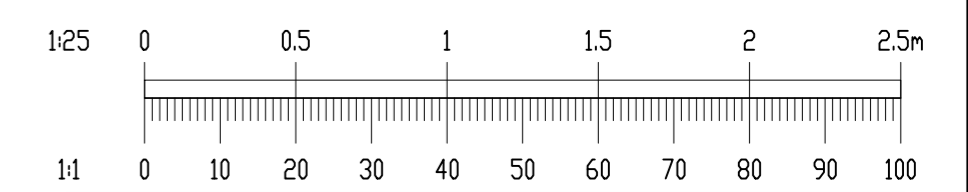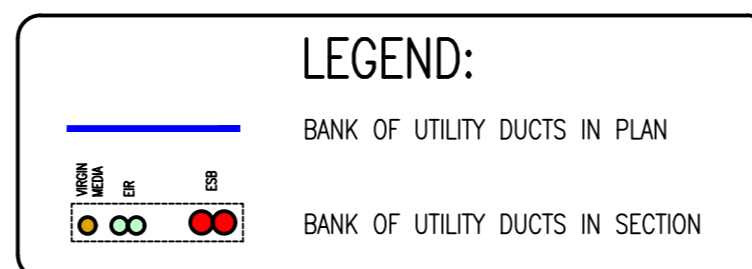

Ordnance Survey Ireland
Ordnance Survey Ireland Licence No. EN 0006022 © Ordnance Survey Ireland/Government of Ireland.

REV.	DATE	AMENDMENT	DRN	APPD

STATUS FOR PLANNING NOT FOR CONSTRUCTION


Waterman Moylan
Engineering Consultants
BLOCK 5, EASTPOINT BUSINESS PARK, ALFIE BYRNE ROAD, DUBLIN D03 H3F4 IRELAND.
Tel: (01) 664 8900 Fax: (01) 661 3618
Email: info@waterman-moylan.ie www.waterman-moylan.ie

CLIENT **BIRCHWELL DEVELOPMENTS LTD**
ARCHITECT **MCCROSSAN O'ROURKE MANNING ARCHITECTS**

PROJECT **BROOMFIELD SHD**

TITLE **UTILITY LAYOUT**

DRAWN	DESIGNED	APPROVED	DATE
PJD	RW	MD	APRIL 22'
SCALE	JOB NO.	DRG. NO.	REVISION
AS SHOWN @ A1	18-091	P400	

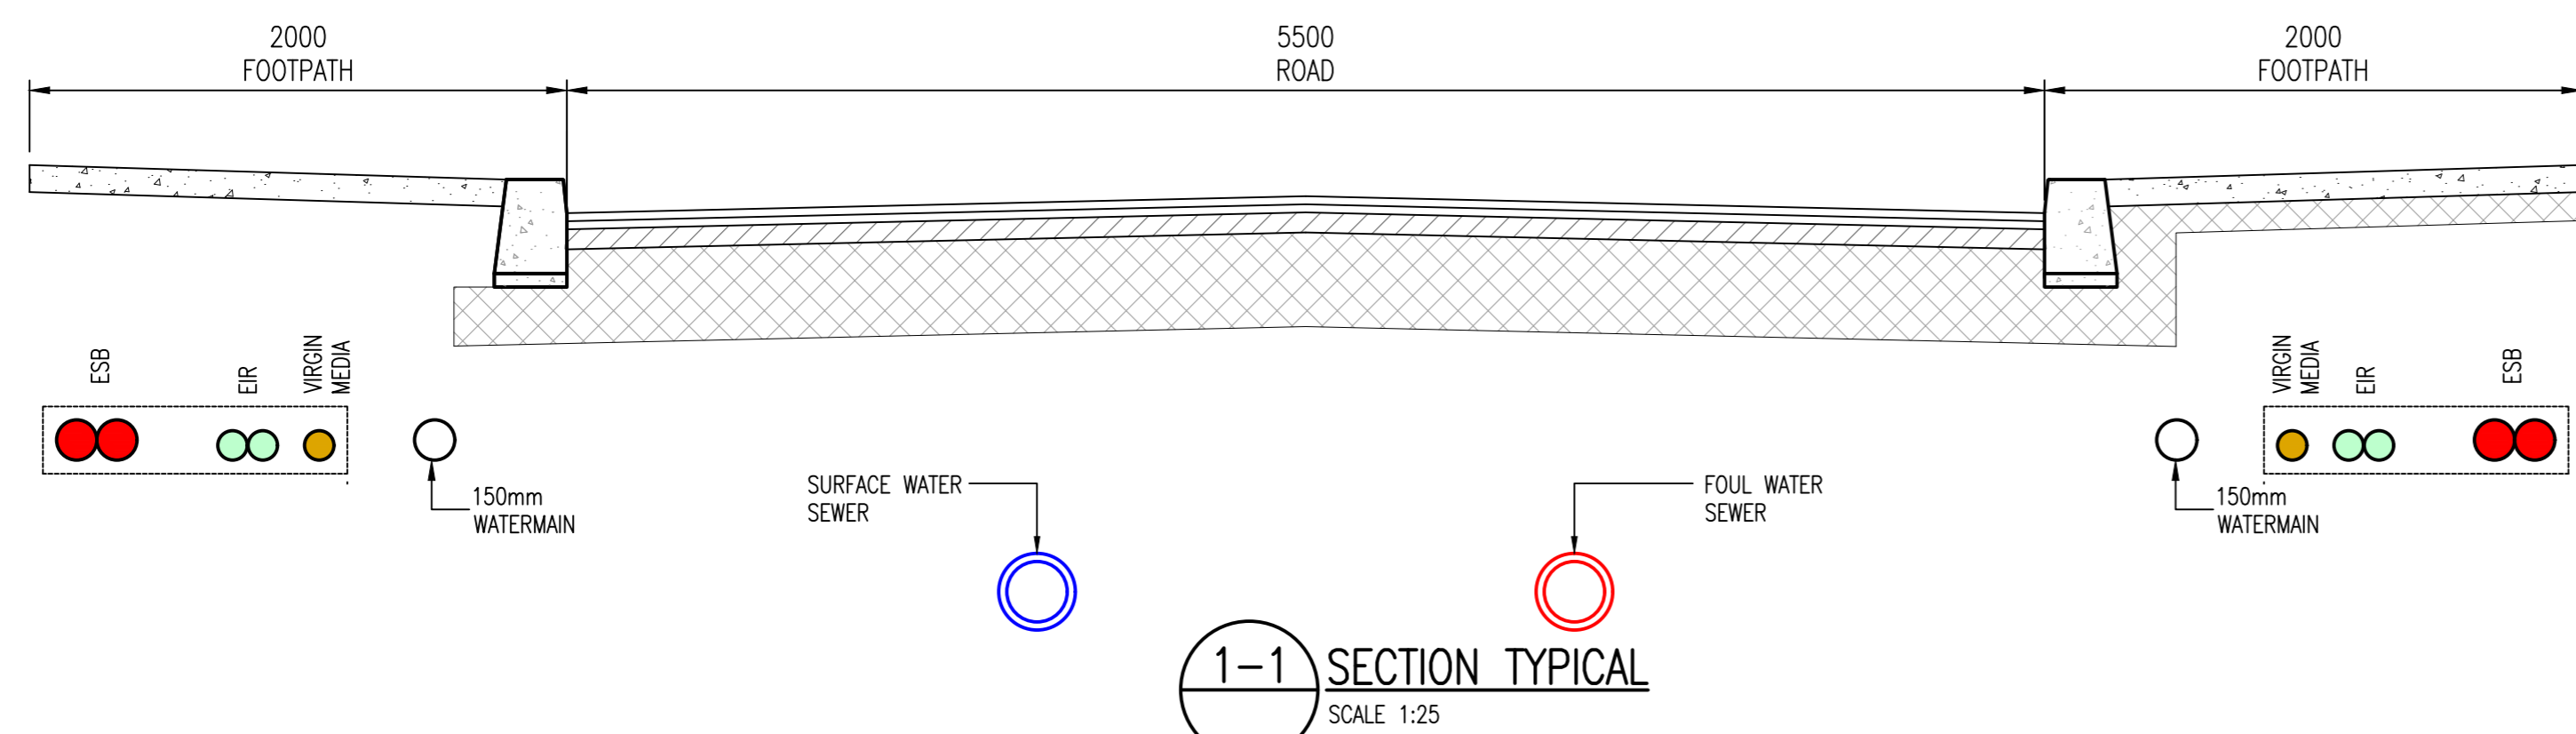

1-1 SECTION TYPICAL
SCALE 1:25