


Detail 01 Civic square area – Omos S21 Raised Planters (Aluminium and powder coated) with timber seating

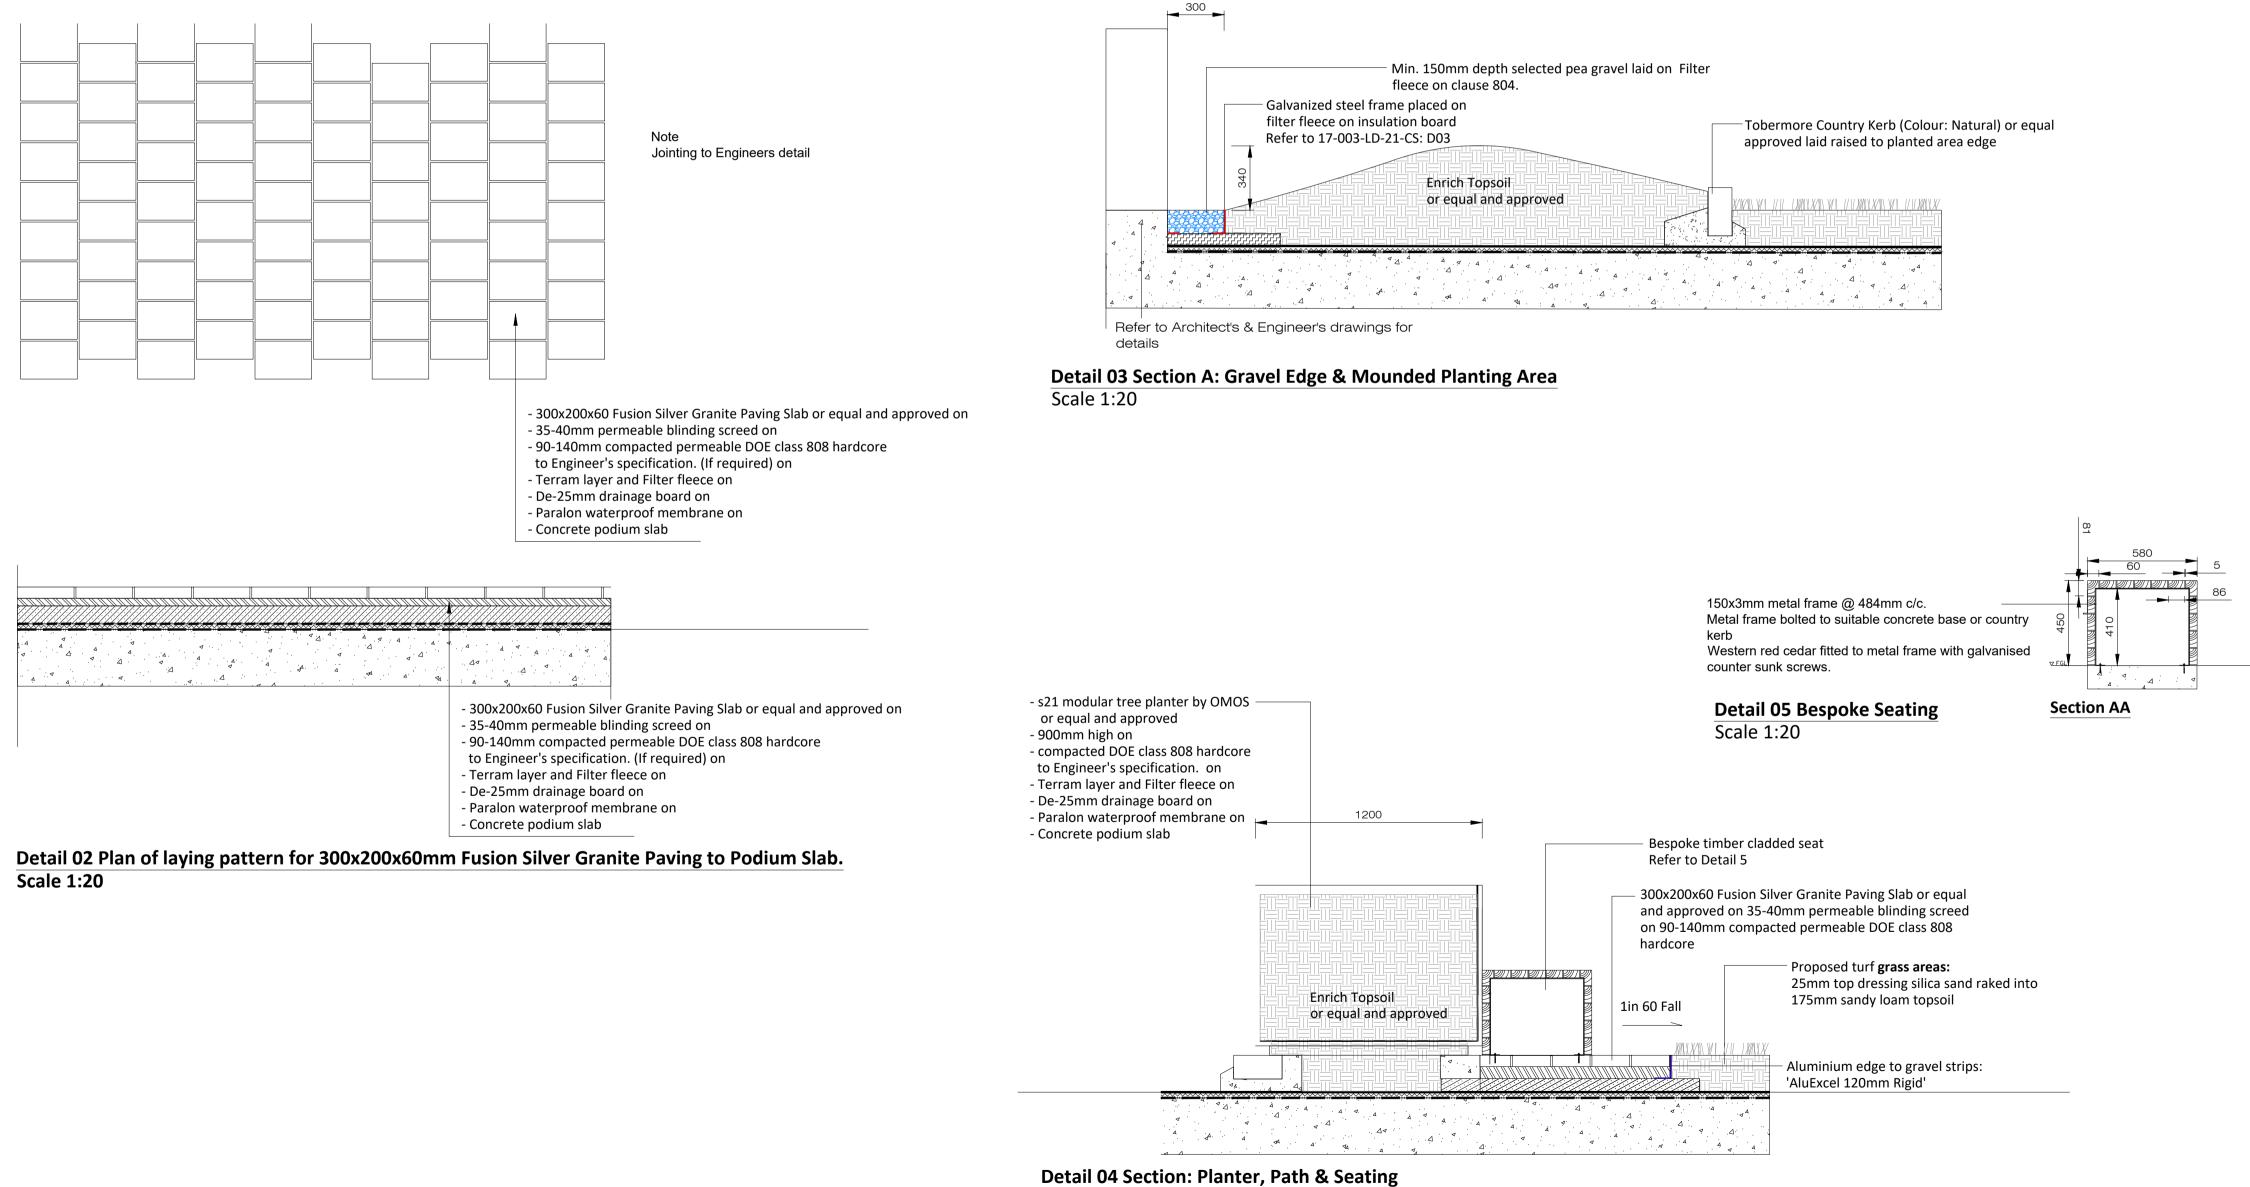


Scale

Rev.	Date	Note
00	0000-00-00	00



General Notes

Scale 1:20

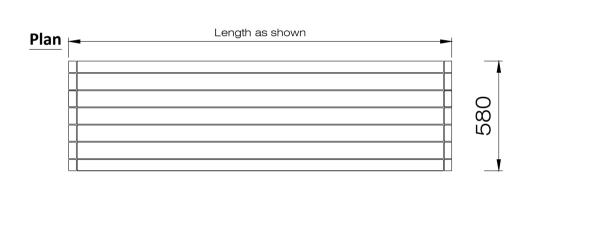

similar) western red cedar. Fitted to 3 Nr. 150x3mm metal frame @ 484mm c/c. Metal frame bolted to suitable concrete base or country kerb at regular intervals (max 1.5m distance)

40mm thick sanded and pressure treated with tanaith E (Or

Typical front elevation

Side elevation

Doyle & O'Troithigh Landscape Architecture	Project Name	Moore	etown Phase 3 (SHD)	Drawing Name	e Landscape Details 04	
	Status	Planning		Drawing No	LD-04-PP	
	Project No	21-003		Revision No	00	
	Scale Date	1:20 05/04/2022		Drawn By Checked By	A.D. D'OT	
	Linda Doyle Director +353 (0)87 267 4196 linda@doyle-otroithigh	n.com	Daithi O'Troithigh Director +353 (0)86 300 3499 daithi@doyle-otroithigh.com	Office Address Pembroke House 28-23 Upper Pembroke Dublin 2	St	Contact mail@doyle-otroithigh.com +353 (0)1 608 7782