


Roof Plan



South Elevation - To Lane

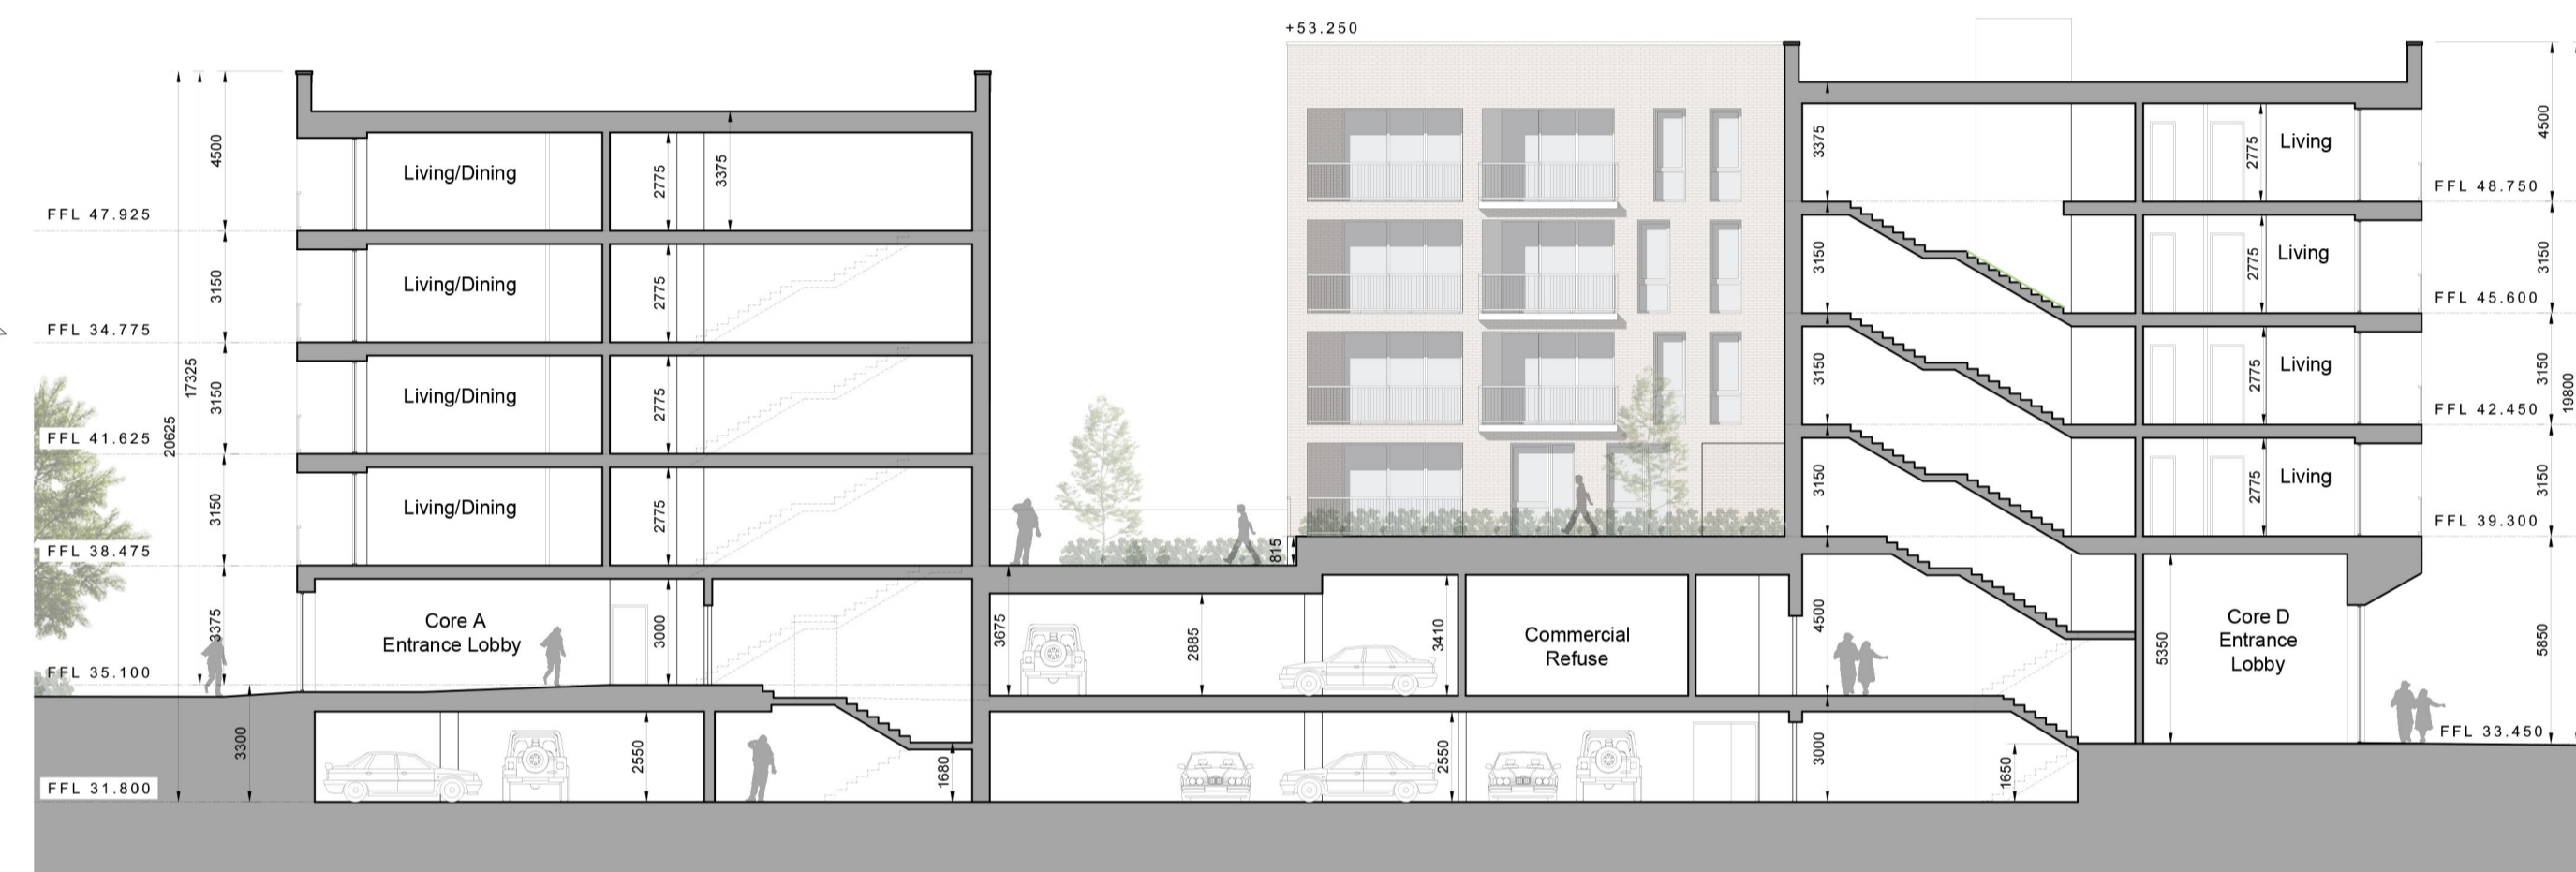

Section A:A through Podium



PRECEDENT IMAGES



Left to Right:
Ely Court, Alison Brooks Architects
Brentford Lock, Mikhail Riches Architects



Section B:B with Internal West Elevation to Podium

© This drawing is copyright.
 1 Do not scale this drawing.
 2 Errors and omissions to be immediately notified to Architect.
 3 All dimensions to be checked on site.
 4 To be read with relevant Engineers drawings.

NORTH

Notes:
 All dimensions in millimetres

External Finishes:
 Roof:
 Selected flat roof with parapets to walls. Stone / Concrete / metal cappings. Sedum green roof as indicated.

Walls:
 Selected facing brick

Windows:
 Window system framed in aluminium, uPVC or similar

Podium Openings:
 Powdercoated metal railing infill

Gutters/downpipes:
 Internal outlets

Balconies:
 Powder coated metal or similar to balconies and podium edge.

Doors:
 Powder coated aluminium or similar door with fanlight and/or sidelight and/or glazed light in leaf

Shopfronts:
 Glazed with powdercoated metal frames

revisions	date	inls
description	drawn	drawing no.
Block F	2008 PA1 F 04	
Roof Plan, Sections A-A & B-B & South Elevation		revn.
job	scale	
SHD DEVELOPMENT, BELCAMP, MALAHIDE ROAD, DUBLIN 17.	1:200 A1	
client	date	
Gerard Gannon Properties	APR '22	
issue	drawn	
SHD PLANNING APPLICATION	PC	
checked		
CONROY CROWE KELLY ARCHITECTS & URBAN DESIGNERS		
65 MERRION SQUARE DUBLIN 2		
phone 01 6613990 fax 01 6765715 email info@cck.ie		