

Staff car parking spaces

GROUND FLOOR PLAN

30m² 12 No. 2-3 yr old





WEST ELEVATION



SECTION A-A




NORTH ELEVATION

EAST ELEVATION






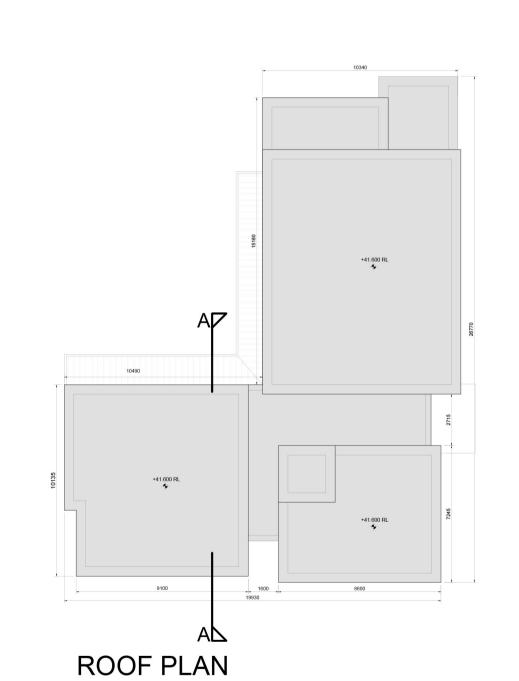



PROPOSED CRECHE

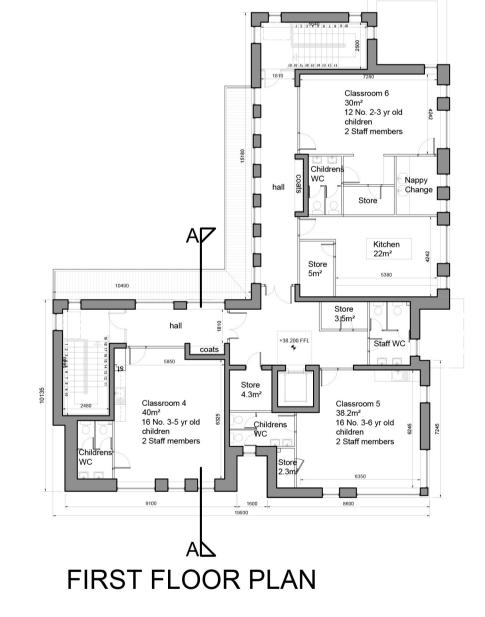



BUILDING SCALE SO Fier School EVA Architects, The Netherlands



WINDOW SURROUNDS









DARK BROWN BRICK

This drawing is copyright. Do not scale this drawing.

- 2 Errors and omissions to be immediately notified to Architect.
- 3 All dimensions to be checked on site.

4 To be read with relevant Engineers drawings.



All dimensions in millimetres

External Finishes:

terrace areas.

Selected brick finish with aluminium or precast concrete cills. Contrasting brick as indicated.

Selected flat roof membrane or extensive green roof system as indicated on drawings with concrete or pressed metal cappings to parapets. Selected paving to roof

Windows/Doors: Colour coated aluminium window/door systems to selected RAL colour with coloured surrounds as indicated. Pre-finished louvred metal doors to plant rooms and bin stores.

External: Glass balustrades to roof terrace.

Soft and hard landscaping as shown on landscape architect's drawings.

Rainwater goods: uPVC or aluminium.

| revisions | dat | e inls |
|-----------------------------|-------------------|---------------------|
| description | cad ref. | drawing no. 2008 |
| FLOOR PLANS & ELEVATIONS | | 2008 PA1 500 |
| | | revn. |
| SHD DEVELOPMENT, BELCAMP. | scale 1:200 A1 | |
| | date | |
| | APR 22 drawn | |

client

Gerard Gannon Properties

MALAHIDE ROAD,

DUBLIN 17.

SHD PLANNING APPLICATION

CONROY CROWE KELLY ARCHITECTS & URBAN DESIGNERS

65 MERRION SQUARE DUBLIN 2

phone 01 6613990 fax 01 6765715 email info@cck.ie