


North Elevation




West Elevation

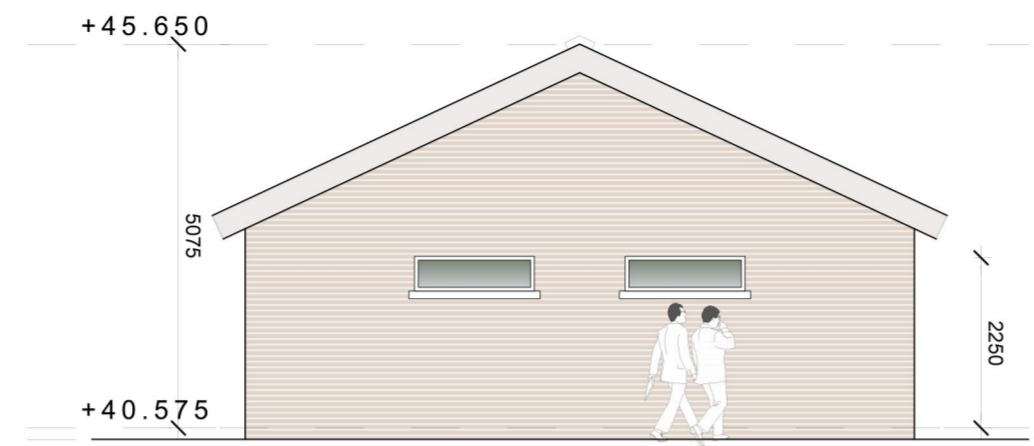


KEY PLAN
INDICATING LOCATION OF CHANGING ROOMS - NOT TO SCALE

© This drawing is copyright.
1 Do not scale this drawing.
2 Errors and omissions to be immediately notified to Architect.
3 All dimensions to be checked on site.
4 To be read with relevant Engineers drawings.


Finishes:
Roof: Metal Roof Deck Soffits and fascias to match.
Rainwater Goods: Metal gutter and downpipes.
Walls: Selected facing brick and mortar.
Painted render finish where indicated on drawing elevations.
Windows: Coloured double glazed frames and concrete window cills.

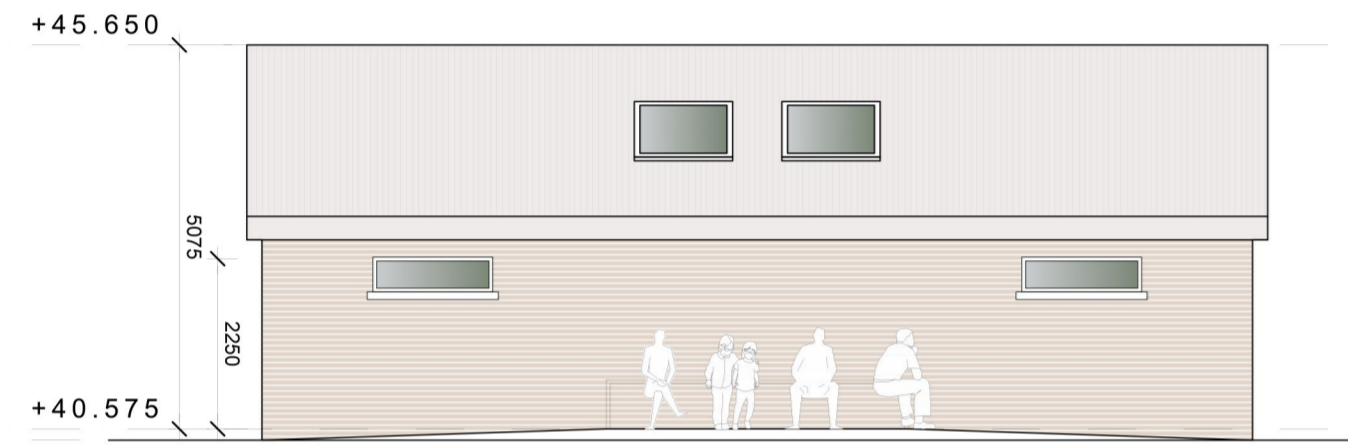


South Elevation

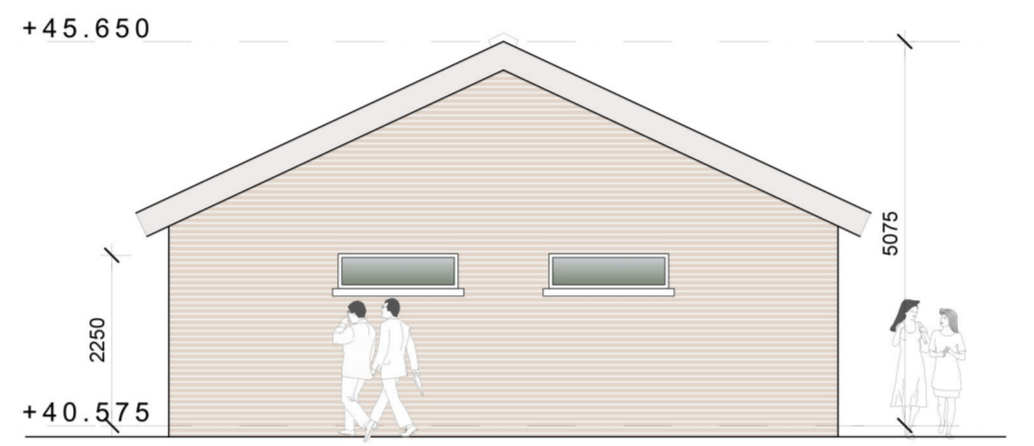


East Elevation

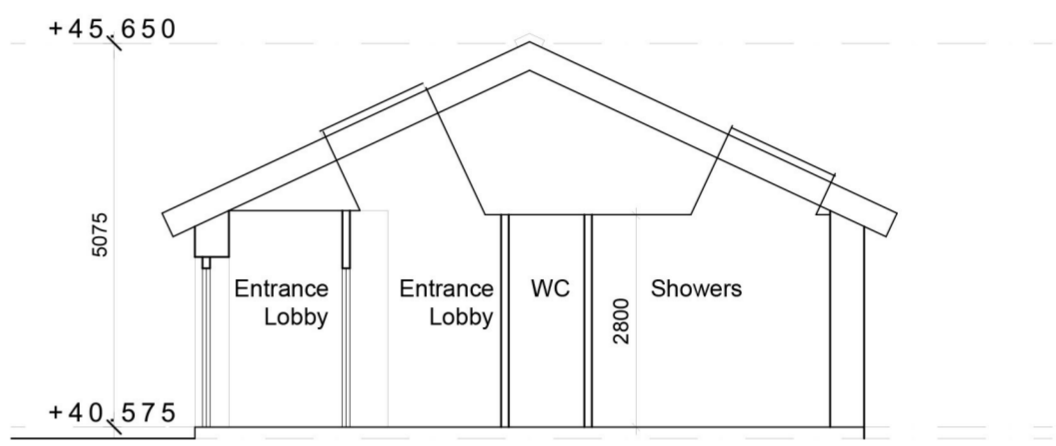

Section

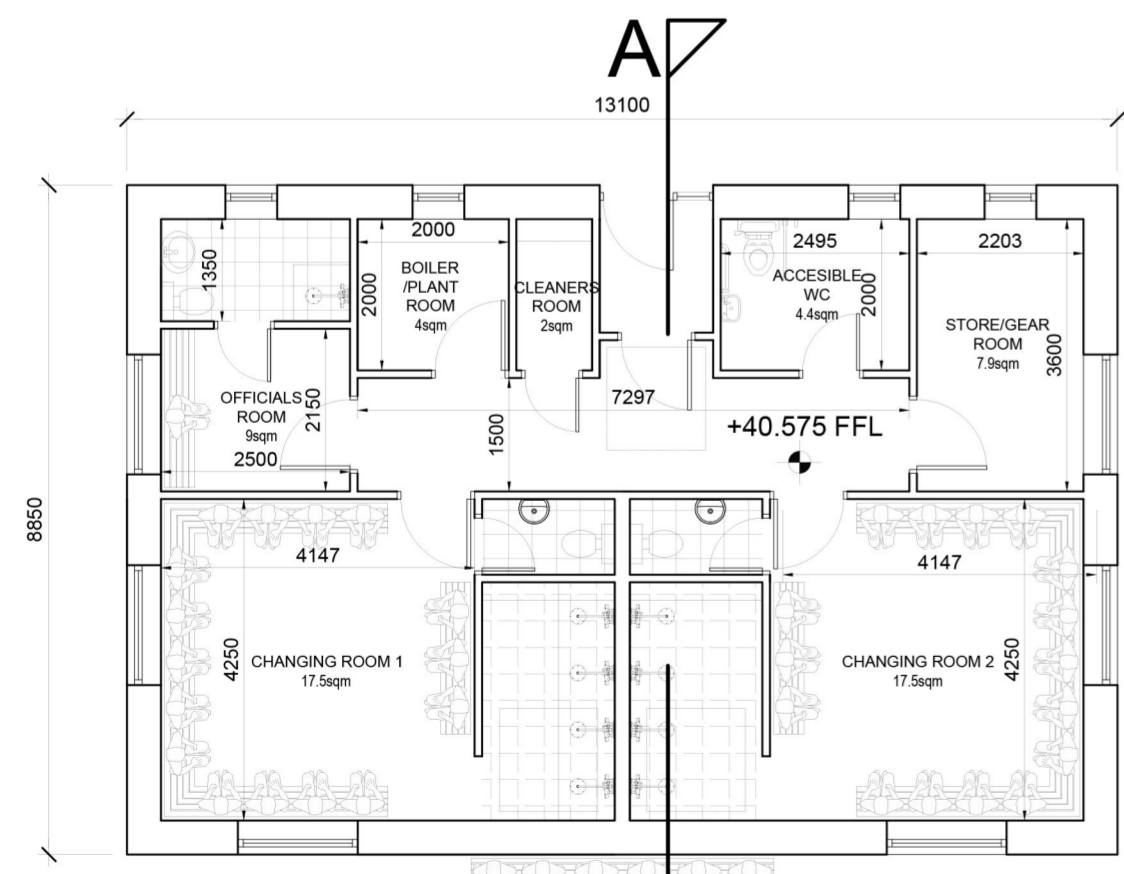

Changing rooms
Area: 97m²

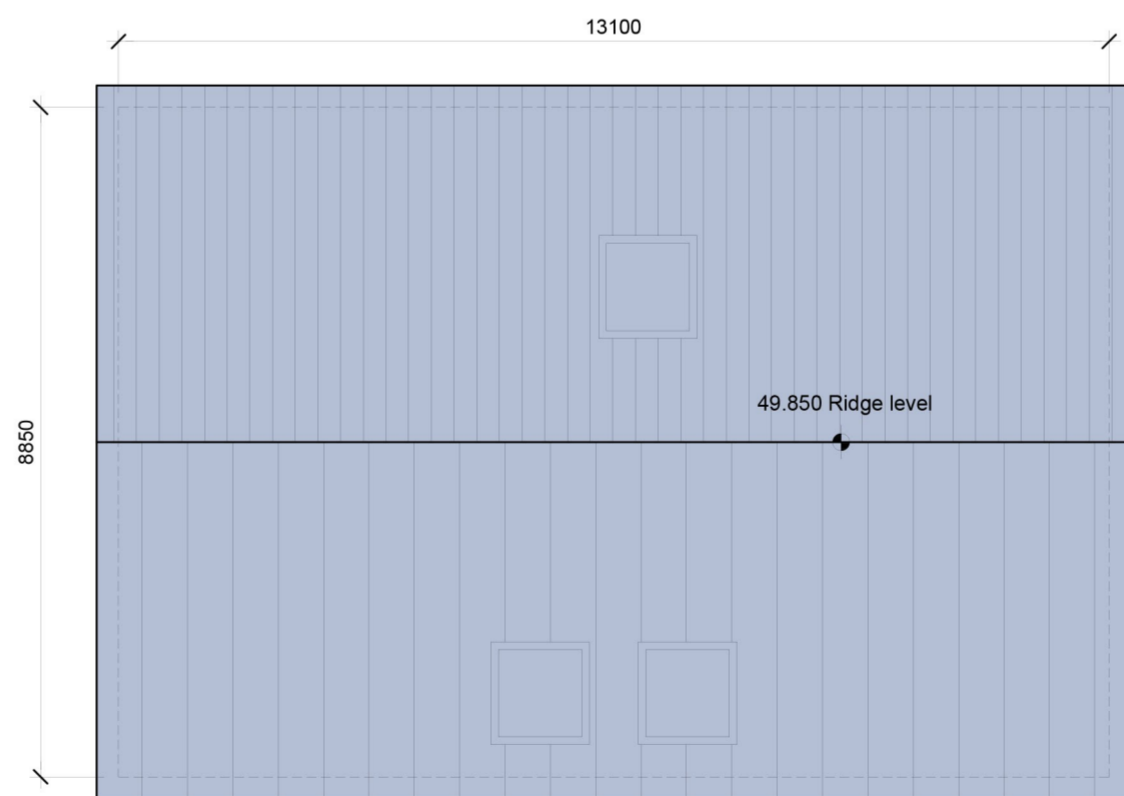

revisions	date	ins.
description	2008 PA1 600	drawing no.
CHANGING ROOMS		revit.
PLAN, SECTIONS & ELEVATIONS		*
job	SHD DEVELOPMENT, BELCAMP, MALAHIDE ROAD, DUBLIN 17.	scale 1:100 A2
		date APR 22
		drawn FD
		checked COS
client	Gerard Gannon Properties	
issue	SHD PLANNING APPLICATION	

CONROY CROWE KELLY ARCHITECTS
65 MERRION SQUARE
DUBLIN 2
PHONE 6613990 | FAX 6765715
e-mail info@cck.ie