

NOTE: - DO NOT SCALE. USE FIGURED DIMENSIONS ONLY.  
 - THIS DRAWING IS TO BE READ IN CONJUNCTION WITH ALL RELEVANT SPECIFICATIONS AND DRAWINGS.  
 - ALL DIMENSIONS TO BE CHECKED ON SITE.  
 - IN THE EVENT OF ANY DISCREPANCIES BETWEEN DRAWINGS THE CONTRACTOR IS TO INFORM THE ARCHITECT IMMEDIATELY.

REV.	DATE	DESCRIPTION	DRWN	CHKD	APPRD
PL	Apr 2022	Issued for Planning	CC	PH	PH


- NOTES & LEGEND**
- ALL DIMENSIONS IN MILLIMETERS
  - FURNITURE AND FITTINGS SHOWN ARE INDICATIVE
- Site Boundary
  - Commercial Units
  - 1-Bed Apts
  - 2-Bed Apts
  - 3-Bed Apts
  - +0.00m F.F.L. Indicates Finished Floor Level

**Unit Type Legend**

2.000	•	Unit Number
UNIT TYPE 3B_01	•	Unit Type
m <sup>2</sup>	•	Area
D/S	Y/N	Area >10% Larger than Min. Y = Yes N = No
		Aspect D = Dual S = Single

**Block 2 - Unit Summary**

Unit Type	Count	Percentage
Studio	0	0%
1-Beds	71	44%
2-Beds	73	46%
3-Beds	16	10%
<b>Total No. of Units</b>	<b>160</b>	
Car Parking	48 Spaces under podium	
Bicycle Parking	349 Spaces	

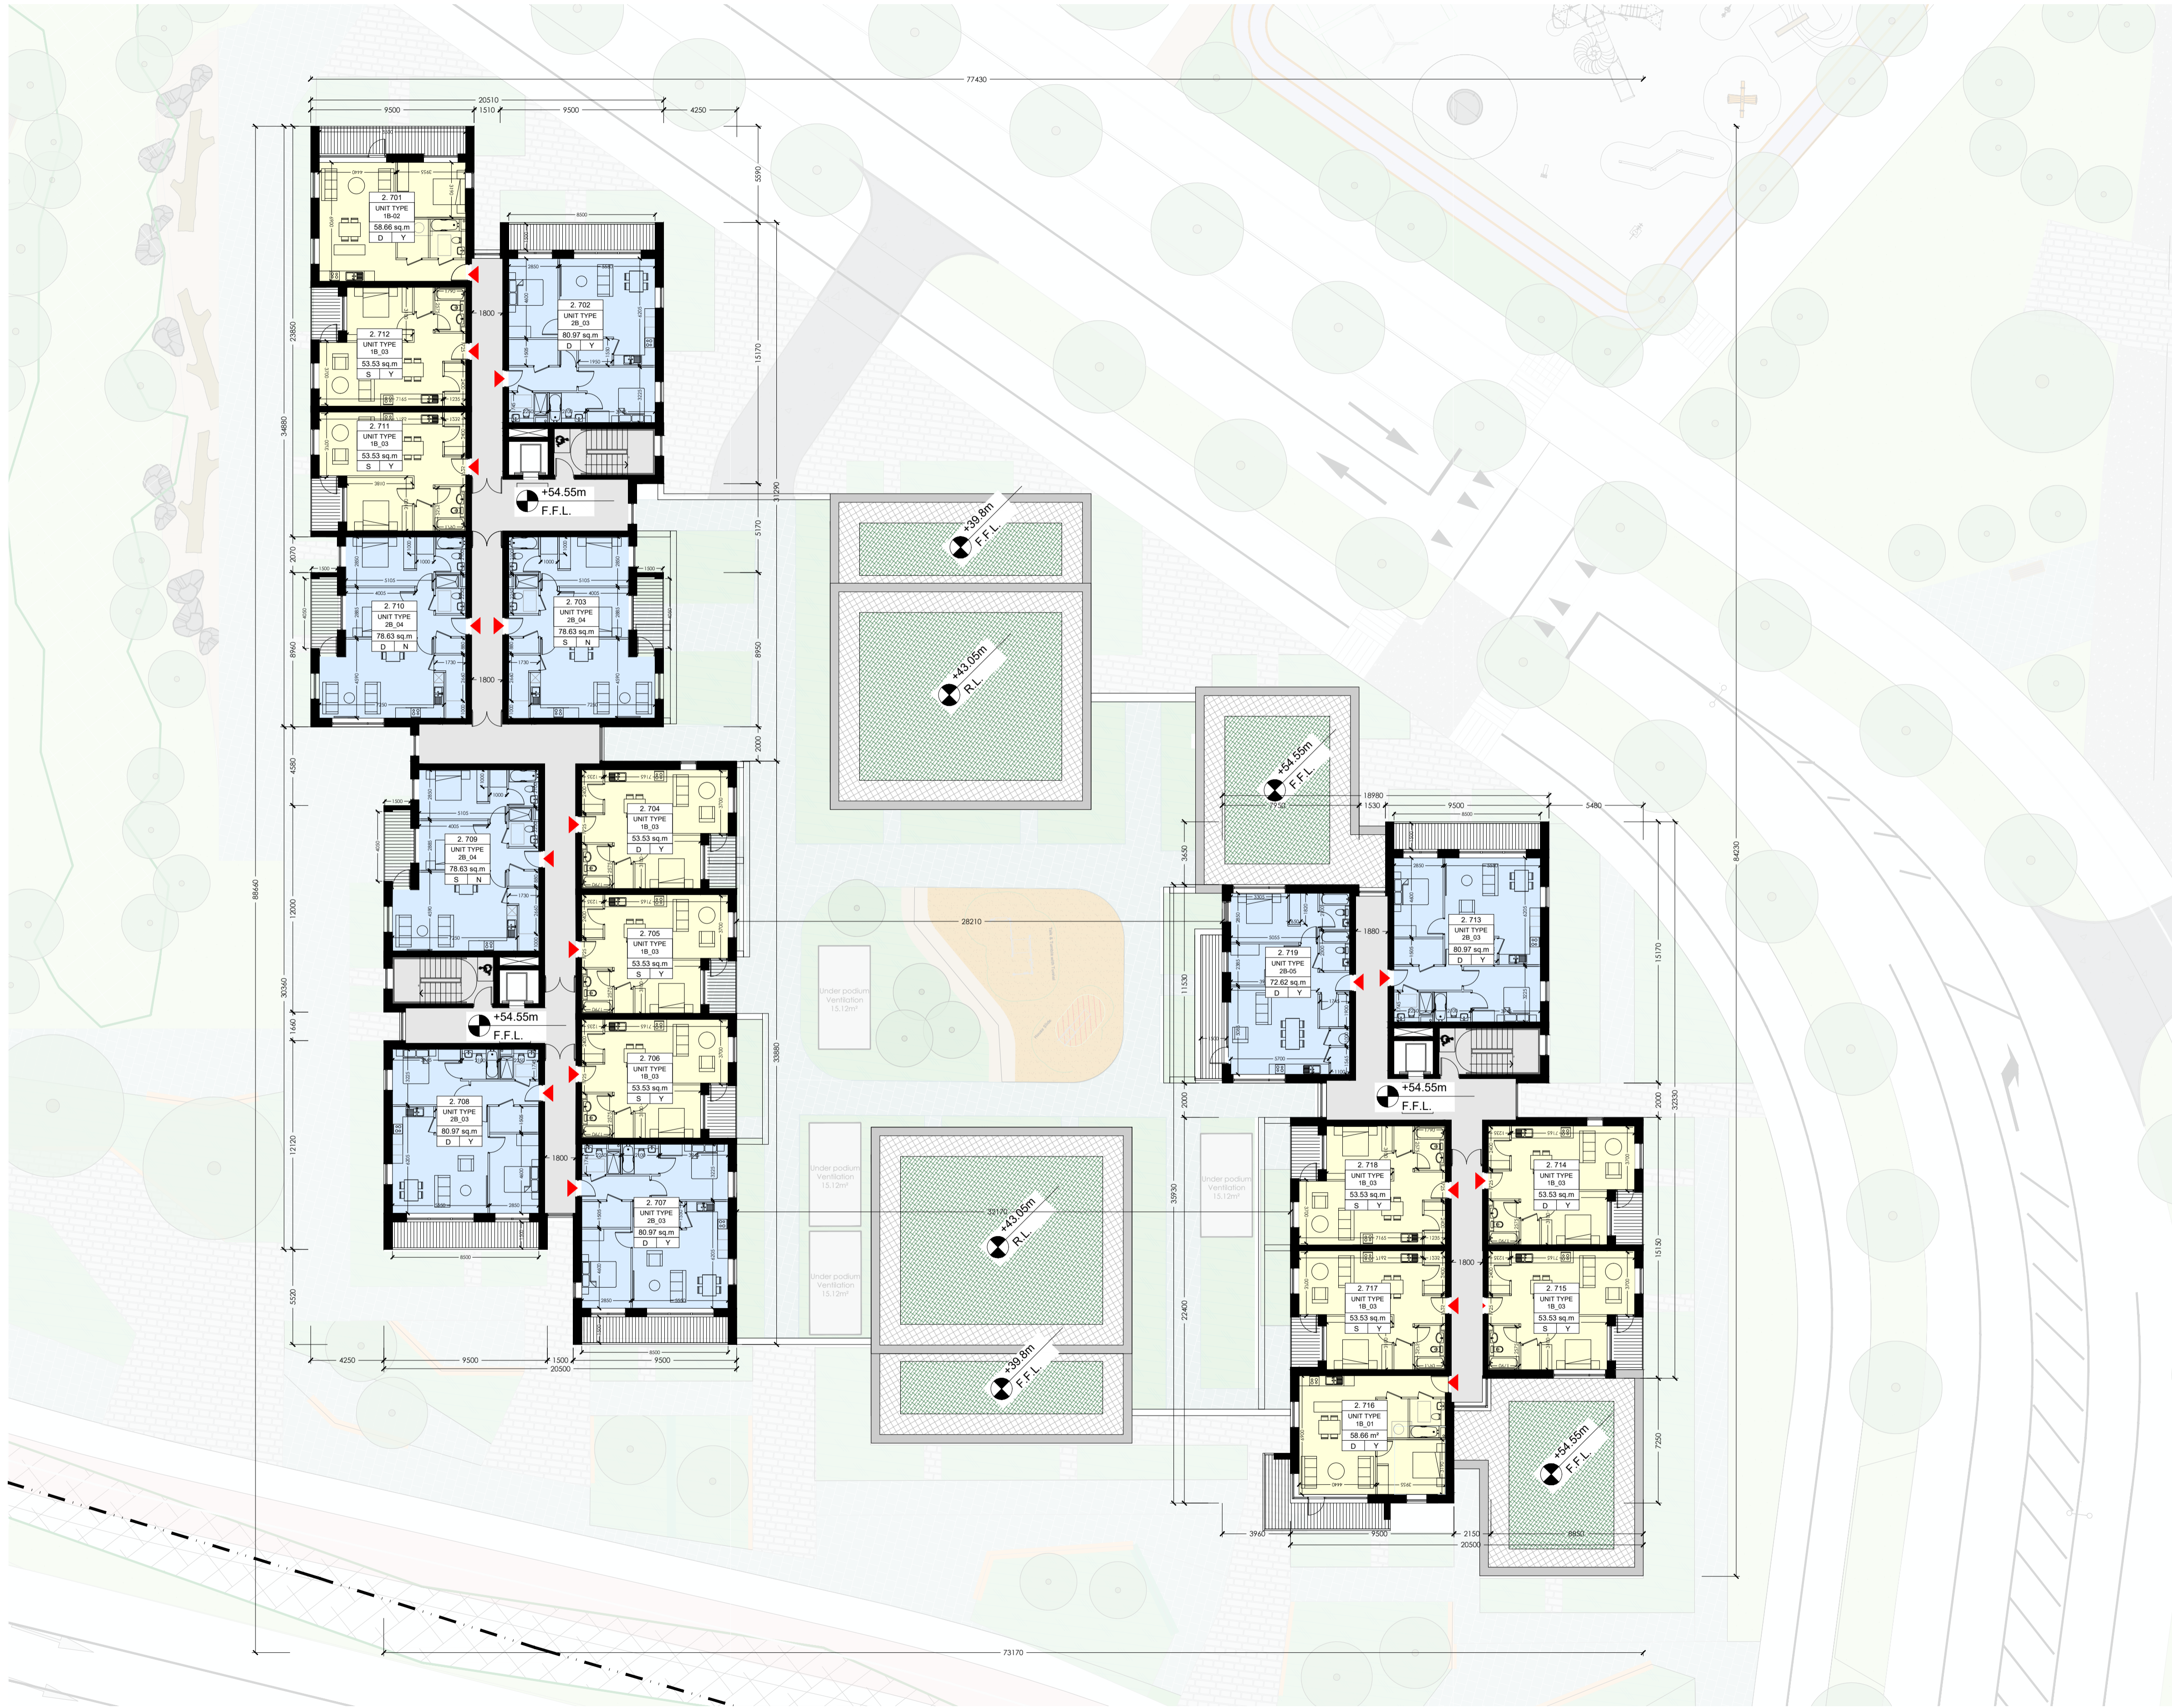

**7th Floor Plan - Block 2**  
 Scale 1:200 @A1

WILSON ARCHITECTURE  
 OMM | W

St Patrick's Place, Wellington Rd., Cork t: 353-21-455255 e: info@wilsonarchitecture.ie  
 36 Pembroke Rd, Dublin 4 t: 353-1-6601866 w: www.wilsonarchitecture.ie

Project: BELCAMP SHD Belcamp, Malahide Road, Dublin 17 Applicant: Gerard Gannon Properties		BLOCK 2 Seventh Floor Plan	
SCALE 1:200 @A1	DATE April 2022	DRAWN BY CC	CREATED PH
REVISIONS PL		DRAWING NO. 1535 PL - 2 - 207	

© COPYRIGHT This drawing or design may not be reproduced without permission