

NOTE: - DO NOT SCALE. USE FIGURED DIMENSIONS ONLY.
 - THIS DRAWING IS TO BE READ IN CONJUNCTION WITH ALL RELEVANT SPECIFICATIONS AND DRAWINGS.
 - ALL DIMENSIONS TO BE CHECKED ON SITE.
 - IN THE EVENT OF ANY DISCREPANCIES BETWEEN DRAWINGS THE CONTRACTOR IS TO INFORM THE ARCHITECT IMMEDIATELY.

REV.	DATE	DESCRIPTION	DRWN	CHKD	APPRD
PL	Apr 2022	Issued for Planning	CC	PH	PH


- NOTES & LEGEND**
- ALL DIMENSIONS IN MILLIMETERS
 - FURNITURE AND FITTINGS SHOWN ARE INDICATIVE
- Site Boundary
 - Commercial Units
 - 1-Bed Apts
 - 2-Bed Apts
 - 3-Bed Apts
 - +0.00m F.F.L. Indicates Finished Floor Level

Unit Type Legend


2.000	•	Unit Number
UNIT TYPE	•	Unit Type
3B_01	•	Unit Type
m ²	•	Area
D/S	Y/N	Area >10% Larger than Min. Y = Yes N = No
		Aspect D = Dual S = Single

Block 2 - Unit Summary

Unit Type	Count	Percentage
Studio	0	0%
1-Beds	71	44%
2-Beds	73	46%
3-Beds	16	10%
Total No. of Units	160	
Car Parking	48 Spaces under podium	
Bicycle Parking	349 Spaces	

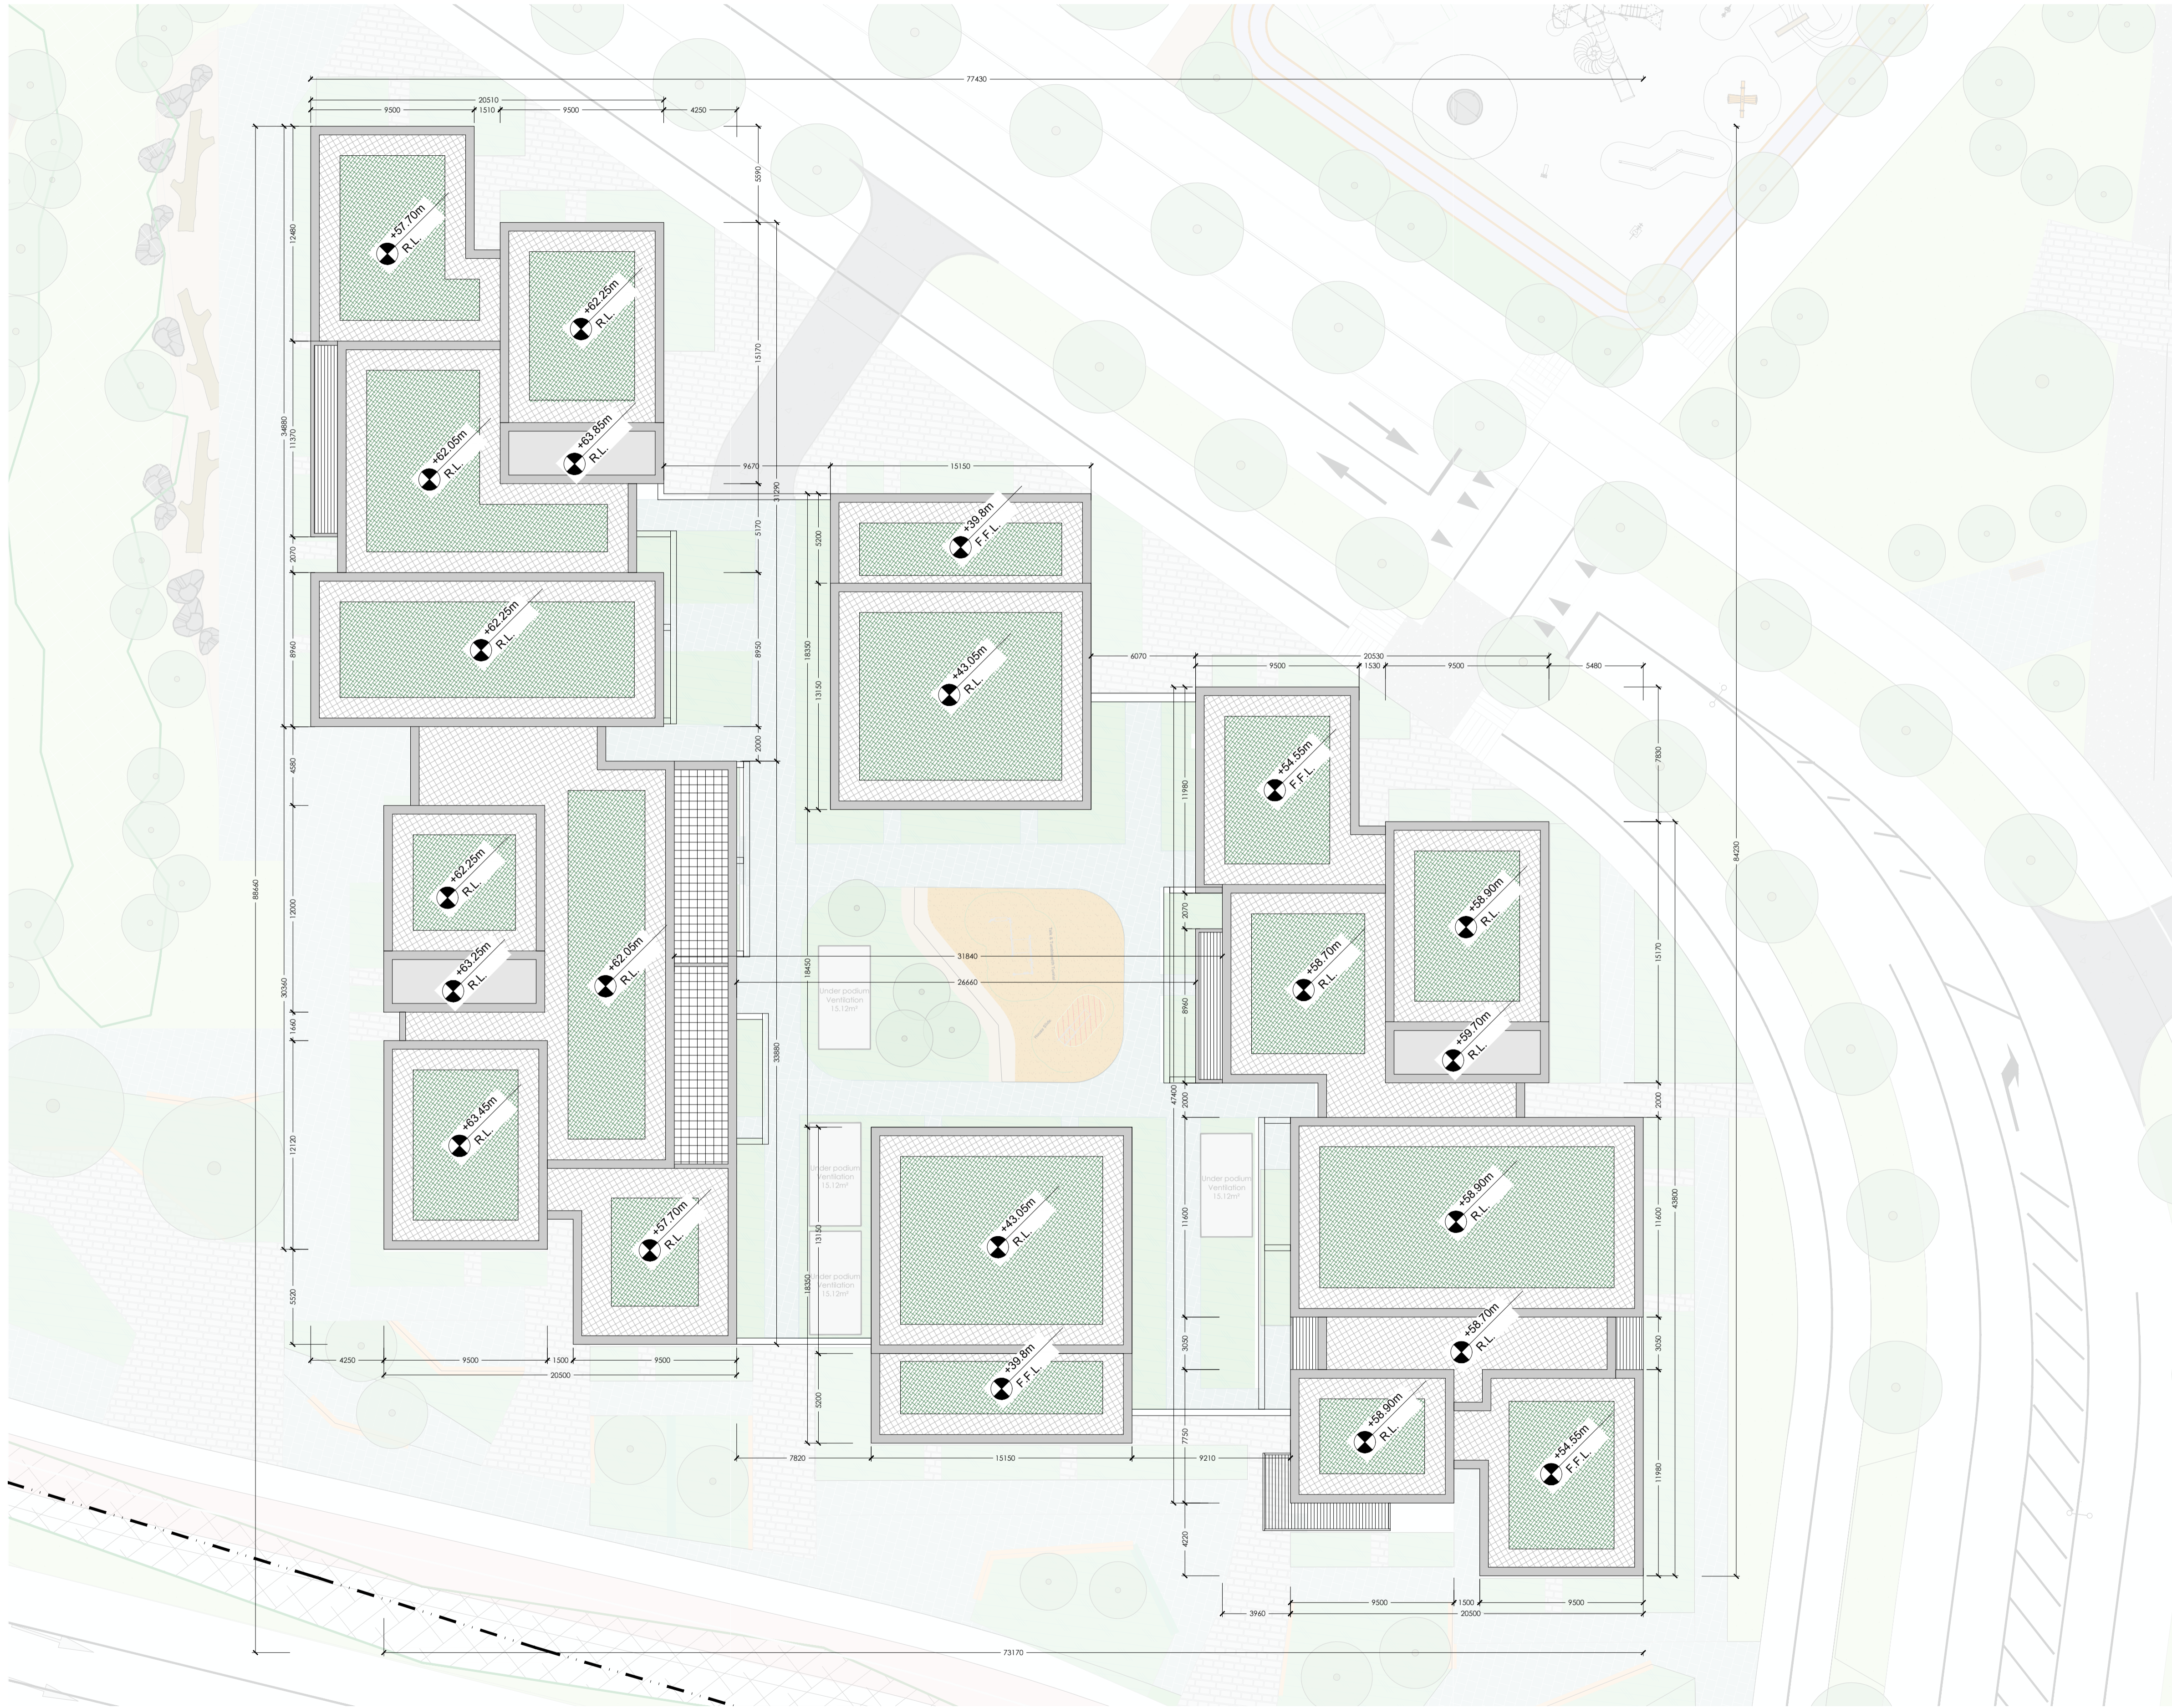

Roof Plan - Block 2
 Scale 1:200 @A1

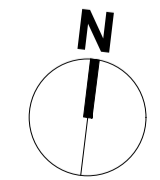

WILSON ARCHITECTURE
 OMM | W
 St Patrick's Place, Wellington Rd., Cork t: 353-21-455255 e: info@wilsonarchitecture.ie
 36 Pembroke Rd, Dublin 4 t: 353-1-6601866 w: www.wilsonarchitecture.ie

Project: BELCAMP SHD Belcamp, Malahide Road, Dublin 17 Applicant: Gerard Gannon Properties		BLOCK 2 Roof Plan	
SCALE 1:200 @A1	DATE April 2022	DRAWN BY CC	CREATED BY PH
		REVISION PL	DRAWING NO. 1535 PL - 2 - 209

© COPYRIGHT This drawing or design may not be reproduced without permission