


01 - West Elevation - Block 3
Scale 1:200 @A0




02 - West Courtyard Elevation - Block 3
Scale 1:200 @A0



03 - East Courtyard Elevation - Block 3
Scale 1:200 @A0

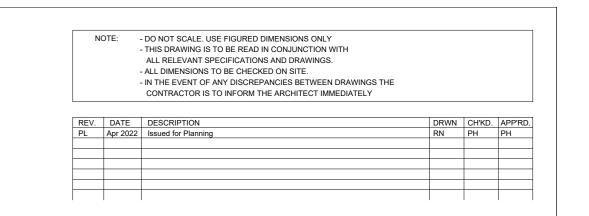

MATERIAL & COLOUR LEGEND		
Tag	Material	Colour
1a	Brick	Light Grey
1b	Brick	Red
1c	Brick	Charcoal Grey
1d	Brick	Dark Blue
2a	Concrete	Light Grey
За	Powder coated Metal Balcony Railings	Charcoal Grey
4a	Powder coated double glazed Aluminium Windows	Charcoal Grey
5a	Powder coated Aluminium Glazed Doors	Charcoal Grey
5b	Powder coated Metal Doors	Charcoal Grey
6a	Metal Parapet	Light Grey
8a	Powder Coated Single Glazed Privacy Screen With Obscure Glass	Light Grey
9a	Commercial signage, materials to be confirmed before construction	White

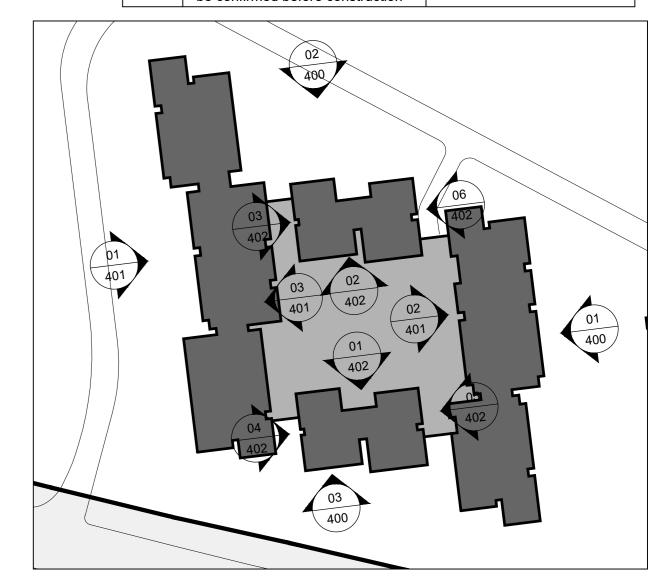

Key Plan

Note: 1.8mm high glass balustrade can be provided on the upper level balconies if required by the Planning Authority.

WILSON ARCHITECTURE

St Patrick's Place, Wellington Rd., Cork t: 353-21-4555255 e: info@wilsonarchitecture.ie 36 Pembroke Rd, Dublin 4 t: 353-1-6601866 w: www.wilsonarchitecture.ie

Project: BELCAMP SHD Belcamp, Malahide Road, Dublin 17 Applicant: Gerard Gannon Properties

BLOCK 3

West, West Courtyard & East Courtyard Elevations

SCALE DATE DRAWINBY CHECKED REVISION NO. PL DRAWING NO. 1535 PL - 3 - 401

© COPYRIGHT This drawing or design may not be reproduced without permission