

NOTE: - DO NOT SCALE. USE FIGURED DIMENSIONS ONLY.
- THE DRAWING IS TO BE READ IN CONJUNCTION WITH ALL RELEVANT SPECIFICATIONS AND DRAWINGS.
- ALL DIMENSIONS TO BE CHECKED ON SITE.
- IN THE EVENT OF ANY DISCREPANCIES BETWEEN DRAWINGS THE CONTRACTOR IS TO RESOLVE THE ARCHITECT IMMEDIATELY.

REV	DATE	DESCRIPTION	DESIGN	CHECK	APPROVE
PL	Apr 2022	Issued for Planning	PL	PL	PL


- NOTES & LEGEND**
- ALL DIMENSIONS IN MILLIMETERS
 - FURNITURE AND FITTINGS SHOWN ARE INDICATIVE
- Site Boundary
 - Commercial Units
 - 1-Bed Apts
 - 2-Bed Apts
 - 3-Bed Apts
 - Indicates Finished Floor Level

Unit Type Legend

6.000	Unit Number
UNIT TYPE 3B_01	Unit Type
m ²	Area
D/S Y/N	Area > 10% Larger than Min. Y = Yes N = No
	Aspect D = Dual S = Single

Block 4 - Unit Summary

Unit Type	Count	Percentage
Studio	0	0%
1-Beds	70	25%
2-Beds	178	62%
3-Beds	37	13%
Total No. of Units	285	

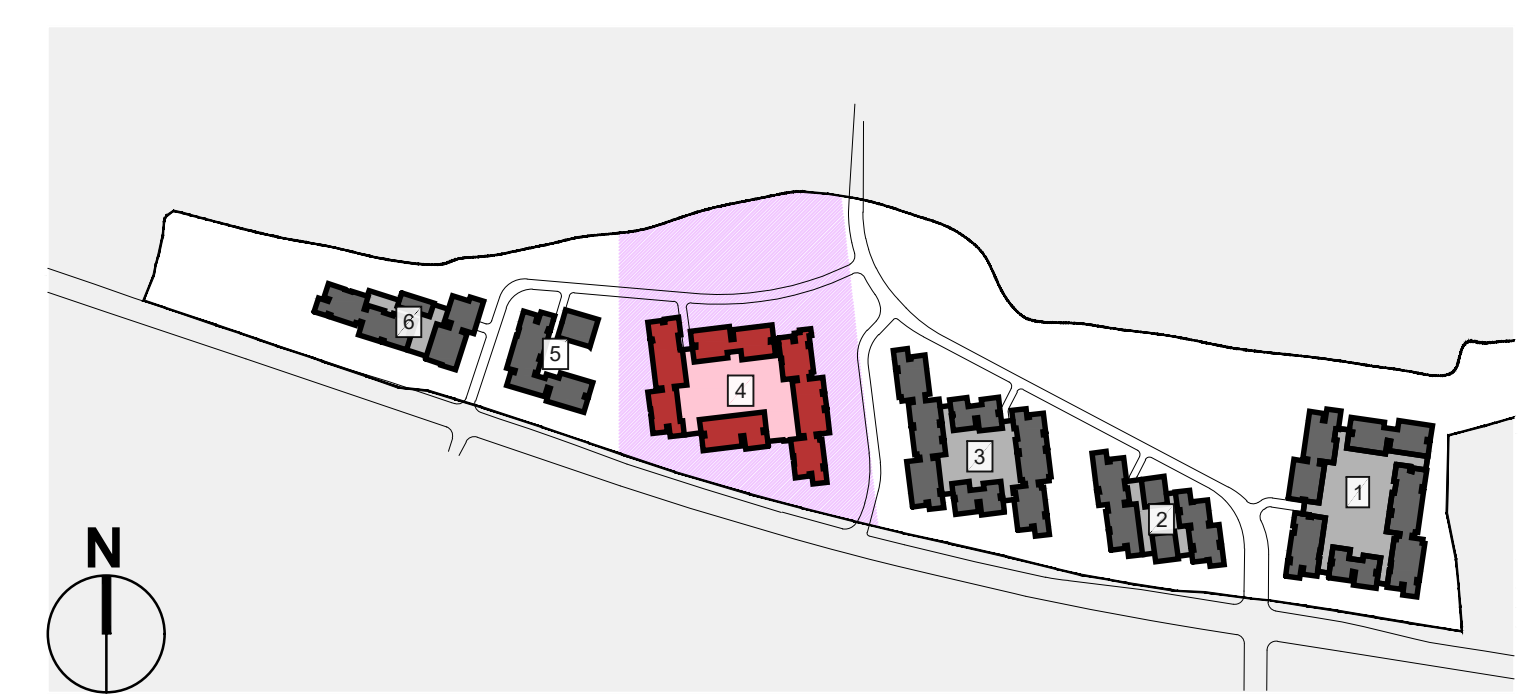

Key Plan

4th Floor Plan - Block 4
Scale 1:200 @A0

