

NOTE: - DO NOT SCALE. USE FIGURED DIMENSIONS ONLY.  
- THE DRAWING IS TO BE READ IN CONJUNCTION WITH ALL RELEVANT SPECIFICATIONS AND DRAWINGS.  
- ALL DIMENSIONS TO BE CHECKED ON SITE.  
- IN THE EVENT OF ANY DISCREPANCIES BETWEEN DRAWINGS THE CONTRACTOR IS TO RESOLVE THE ARCHITECT IMMEDIATELY.

REV	DATE	DESCRIPTION	DESIGN	CHECK	APPROVE
PL	Apr 2022	Issued for Planning	PL	PL	PL


- NOTES & LEGEND**
- ALL DIMENSIONS IN MILLIMETERS
  - FURNITURE AND FITTINGS SHOWN ARE INDICATIVE
- Site Boundary
  - Commercial Units
  - 1-Bed Apts
  - 2-Bed Apts
  - 3-Bed Apts
  - Indicates Finished Floor Level

**Unit Type Legend**

6.000	Unit Number
UNIT TYPE 3B_01	Unit Type
m <sup>2</sup>	Area
D/S Y/N	Area > 10% Larger than Min. Y = Yes N = No
	Aspect D = Dual S = Single

**Block 4 - Unit Summary**

Unit Type	Count	Percentage
Studio	0	0%
1-Beds	70	25%
2-Beds	178	62%
3-Beds	37	13%
<b>Total No. of Units</b>	<b>285</b>	

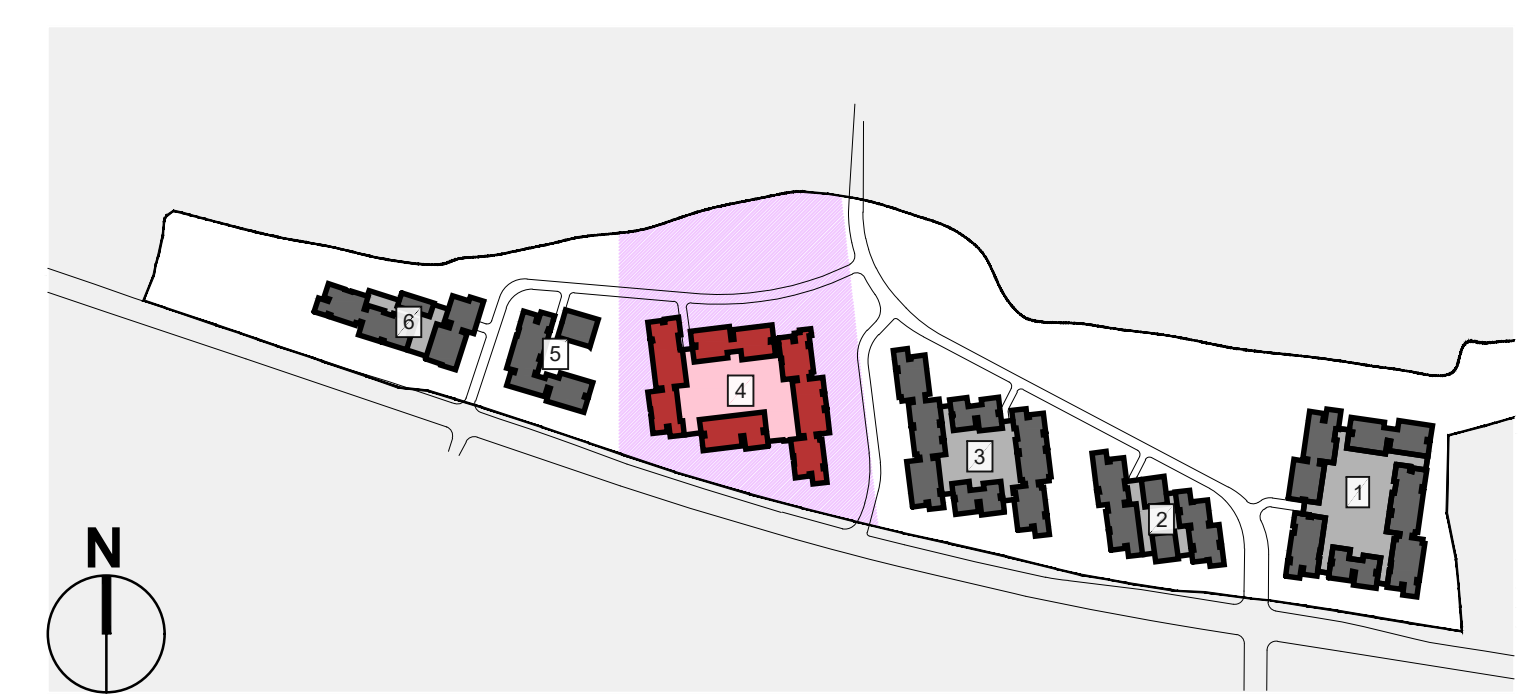

Key Plan

5th Floor Plan - Block 4  
Scale 1:200 @A0