

NOTE: - DO NOT SCALE. USE FIGURED DIMENSIONS ONLY.
- THE DRAWING IS TO BE READ IN CONJUNCTION WITH ALL RELEVANT SPECIFICATIONS AND DRAWINGS.
- ALL DIMENSIONS TO BE CHECKED ON SITE.
- IN THE EVENT OF ANY DISCREPANCIES BETWEEN DRAWINGS THE CONTRACTOR IS TO RESOLVE THE ARCHITECT IMMEDIATELY.

REV	DATE	DESCRIPTION	DESIGN	CHECK	APPROVE
PL	Apr 2022	Issued for Planning	PL	PL	PL

NOTES & LEGEND

- ALL DIMENSIONS IN MILLIMETERS
- FURNITURE AND FITTINGS SHOWN ARE INDICATIVE

- Site Boundary
- Commercial Units
- 1-Bed Apts
- 2-Bed Apts
- 3-Bed Apts
- Indicates Finished Floor Level


Unit Type Legend

6.000	Unit Number
UNIT TYPE 3B_01	Unit Type
m ²	Area
D/S Y/N	Aspect D = Dual S = Single

Area > 10% Larger than Min.
Y = Yes N = No

Block 4 - Unit Summary

Unit Type	Count	Percentage
Studio	0	0%
1-Beds	70	25%
2-Beds	178	62%
3-Beds	37	13%
Total No. of Units	285	

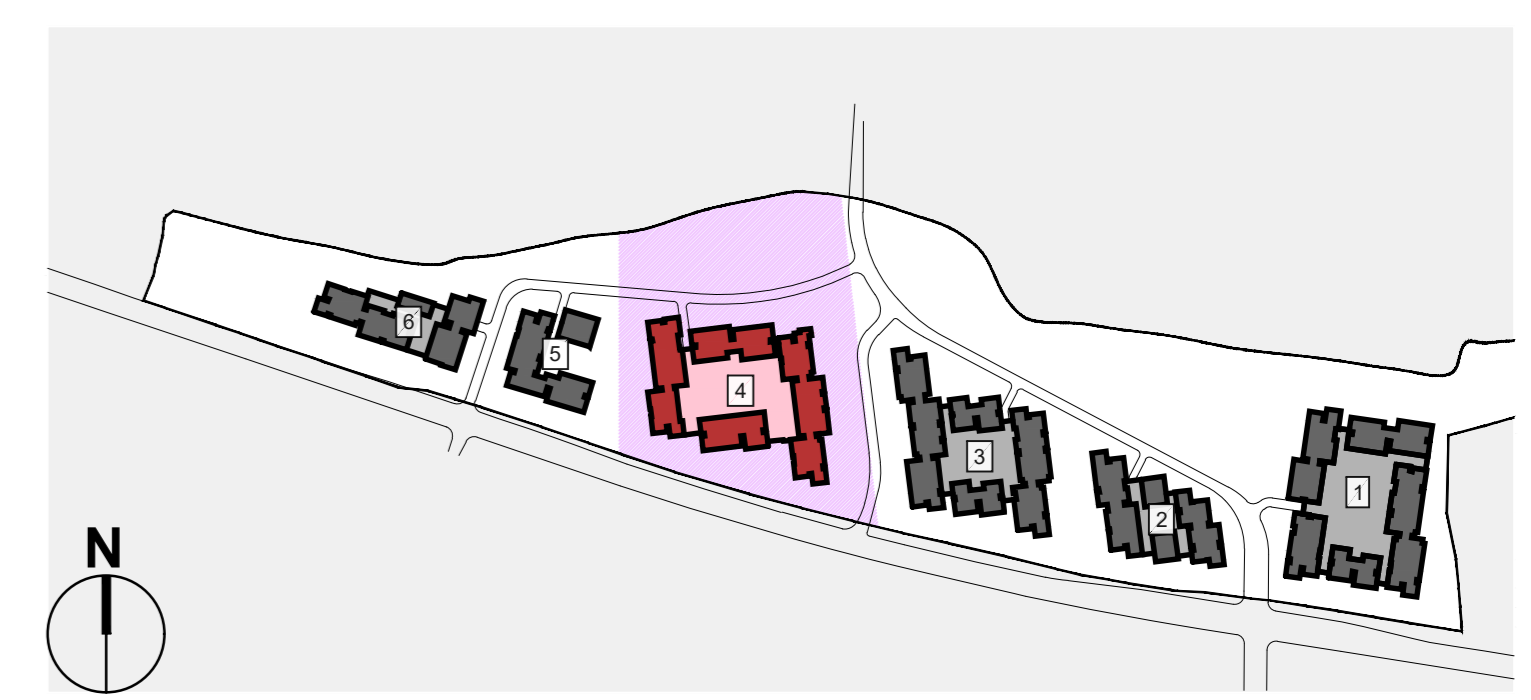

Key Plan

7th Floor Plan - Block 4
Scale 1:200 @A0