

NOTE: - DO NOT SCALE. USE FIGURED DIMENSIONS ONLY.
 - THIS DRAWING IS TO BE READ IN CONJUNCTION WITH ALL RELEVANT SPECIFICATIONS AND DRAWINGS.
 - ALL DIMENSIONS TO BE CHECKED ON SITE.
 - IN THE EVENT OF ANY DISCREPANCIES BETWEEN DRAWINGS THE CONTRACTOR IS TO INFORM THE ARCHITECT IMMEDIATELY.

REV.	DATE	DESCRIPTION	DRWN	CHKD.	APPRD.
PL	Apr 2022	Issued for Planning	CC	PH	PH

NOTES & LEGEND


- ALL DIMENSIONS IN MILLIMETERS
 - FURNITURE AND FITTINGS SHOWN ARE INDICATIVE
- Site Boundary
 - Commercial Units
 - 1-Bed Apts
 - 2-Bed Apts
 - 3-Bed Apts
 - Area Underground
 - +0.00m F.F.L. Indicates Finished Floor Level

UNIT TAG LEGEND

5.000	•	Unit Number
UNIT TYPE 3B_01	•	Unit Type
m ²	•	Area
D/S	•	Area >10% Larger than Min. Y = Yes N = No
Y/N	•	Aspect D = Dual S = Single

Block 5 - Unit Summary

Unit Type	Count	Percentage
Studio	0	0%
1-Beds	37	39%
2-Beds	51	53%
3-Beds	8	8%
Total No. of Units	96	
Car Parking	52 Spaces under podium	
Bicycle Parking	251 Spaces	

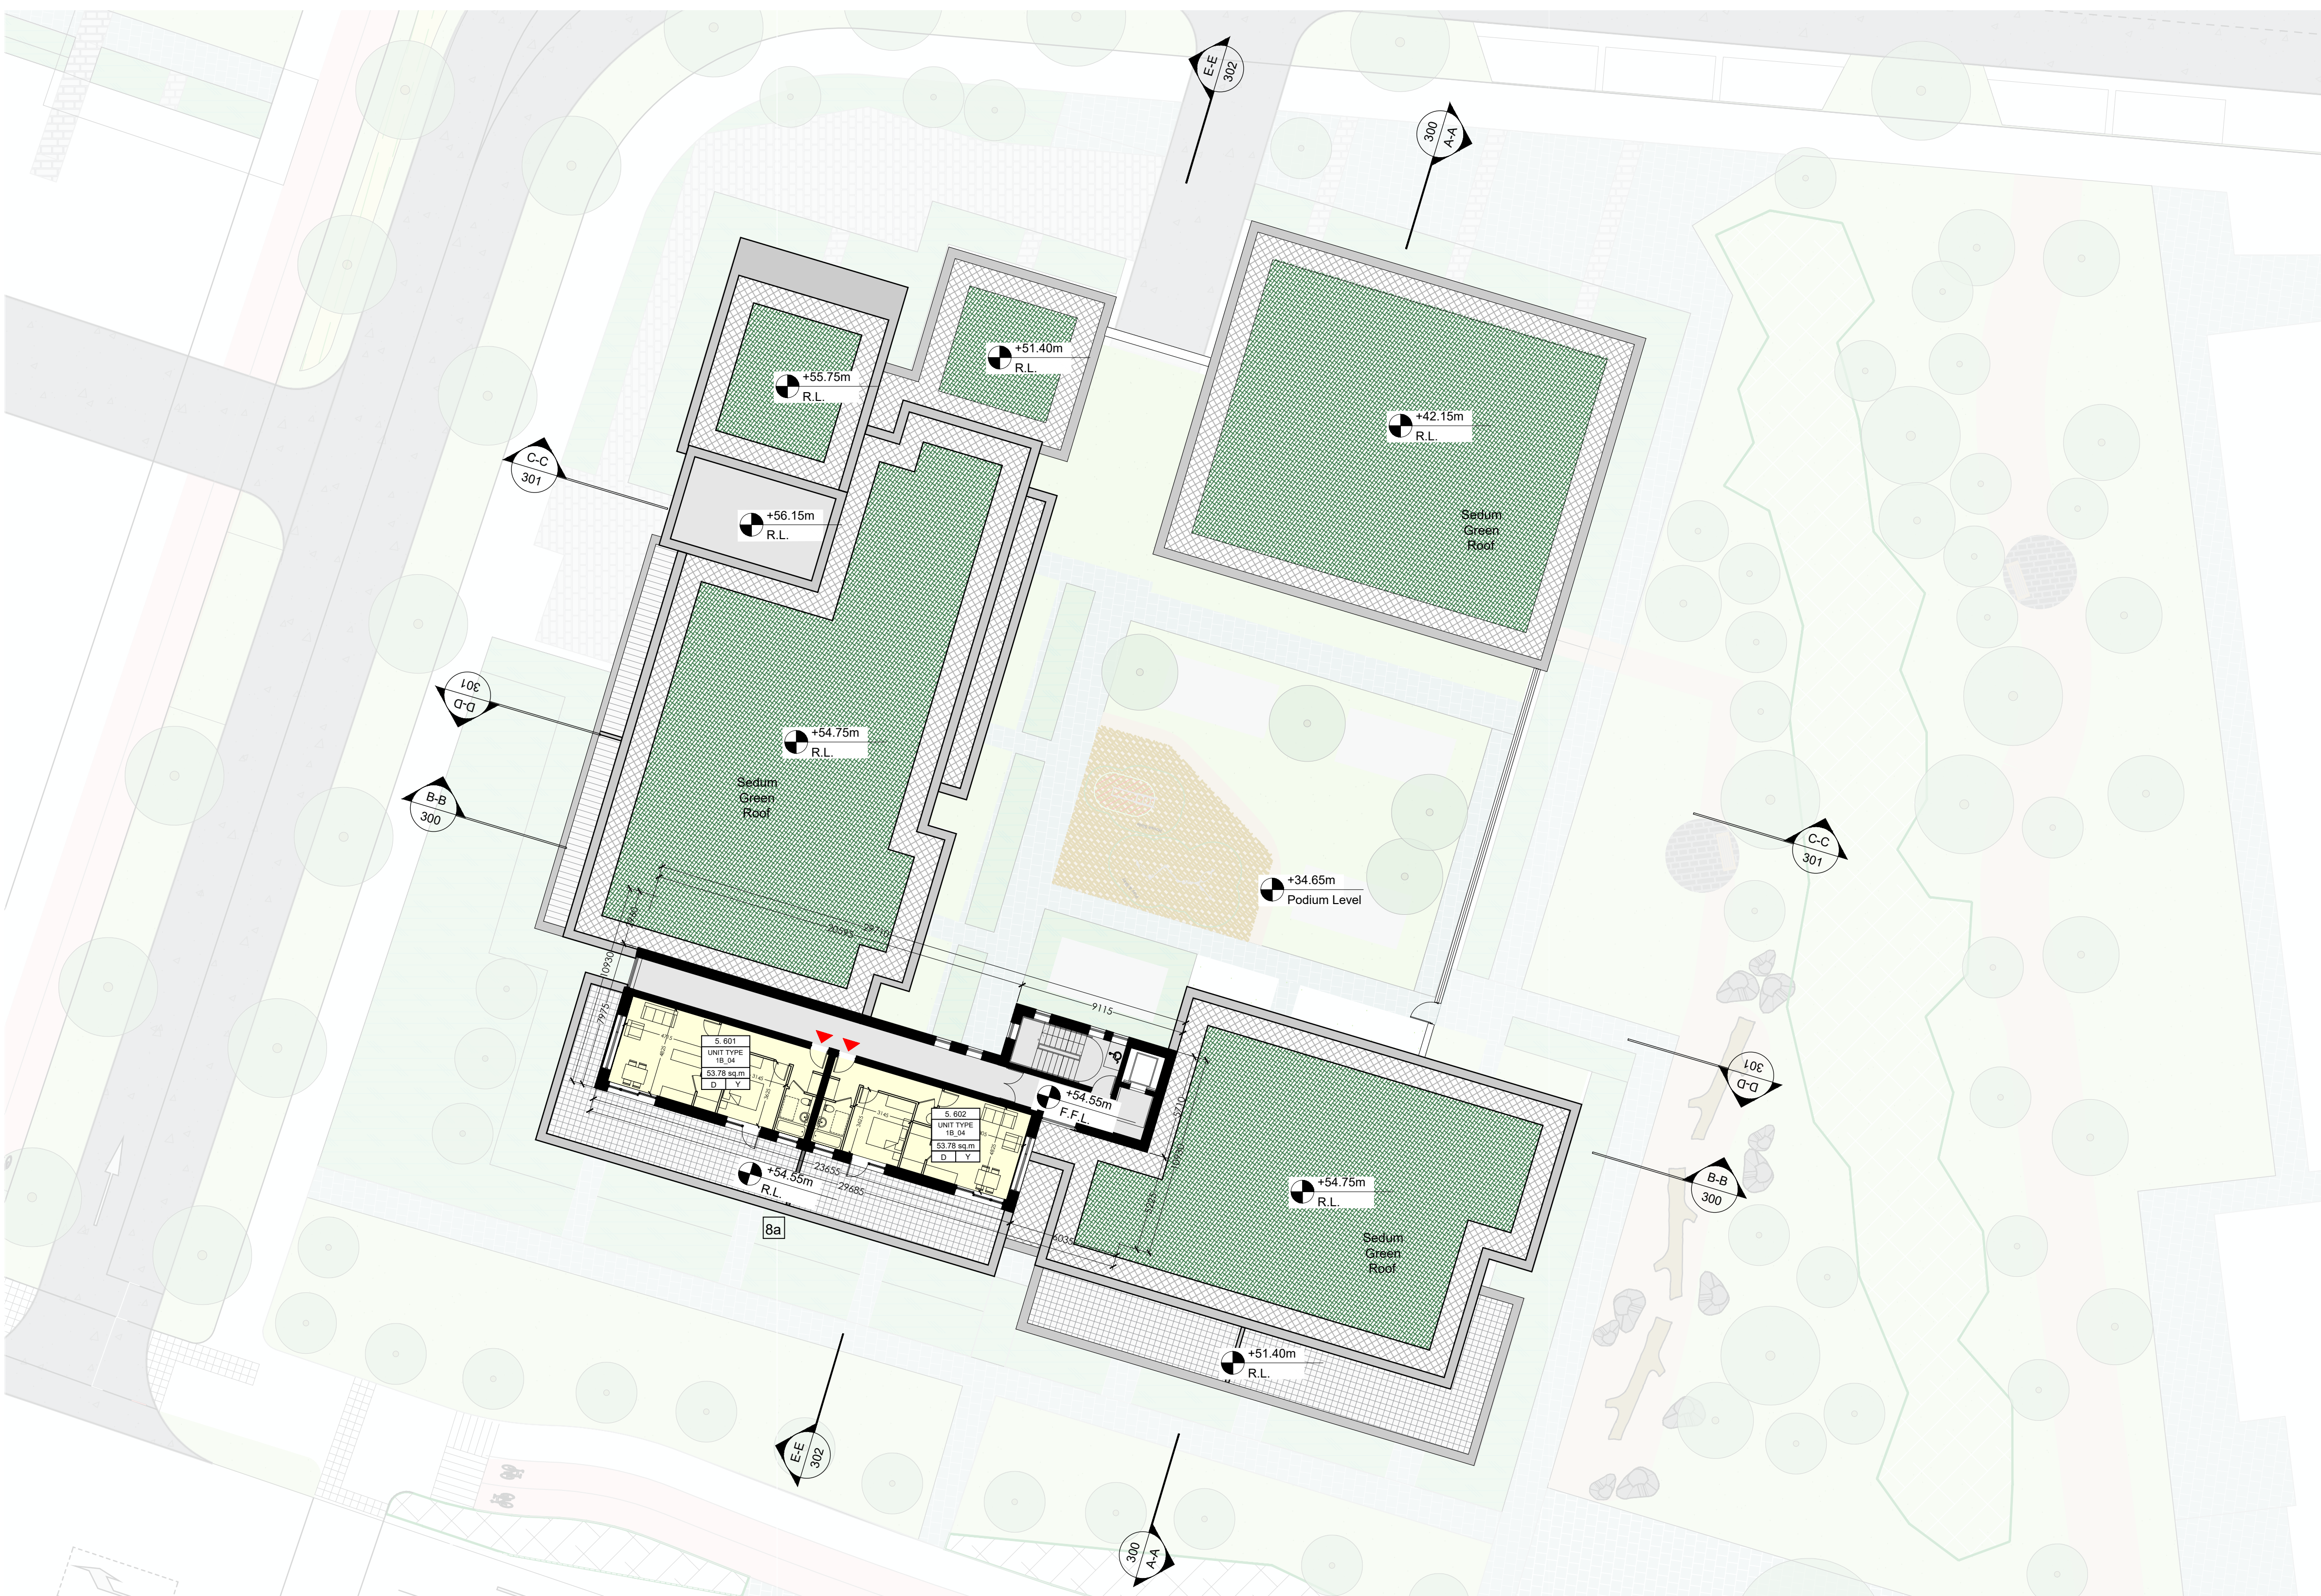

6th Floor Plan - Block 5 N
 Scale 1:200 @A1