

NOTE: - DO NOT SCALE. USE FIGURED DIMENSIONS ONLY.  
 - THIS DRAWING IS TO BE READ IN CONJUNCTION WITH ALL RELEVANT SPECIFICATIONS AND DRAWINGS.  
 - ALL DIMENSIONS TO BE CHECKED ON SITE.  
 - IN THE EVENT OF ANY DISCREPANCIES BETWEEN DRAWINGS THE CONTRACTOR IS TO INFORM THE ARCHITECT IMMEDIATELY.


REV.	DATE	DESCRIPTION	DRWN	CHKD.	APPRD.
PL	Apr 2022	Issued for Planning	CC	PH	PH

- NOTES & LEGEND**
- ALL DIMENSIONS IN MILLIMETERS
  - FURNITURE AND FITTINGS SHOWN ARE INDICATIVE
- Site Boundary
  - Commercial Units
  - 1-Bed Apts
  - 2-Bed Apts
  - 3-Bed Apts
  - Area Underground
  - +0.00m F.F.L. Indicates Finished Floor Level

- UNIT TAG LEGEND**
- 5.000 • Unit Number
  - UNIT TYPE 3B\_01 • Unit Type
  - m<sup>2</sup> • Area
  - D/S. Y/N • Area >10% Larger than Min. Y = Yes N = No
  - Aspect D = Dual S = Single

**Block 5 - Unit Summary**

Unit Type	Count	Percentage
Studio	0	0%
1-Beds	37	39%
2-Beds	51	53%
3-Beds	8	8%
<b>Total No. of Units</b>	<b>96</b>	
Car Parking	52 Spaces under podium	
Bicycle Parking	251 Spaces	

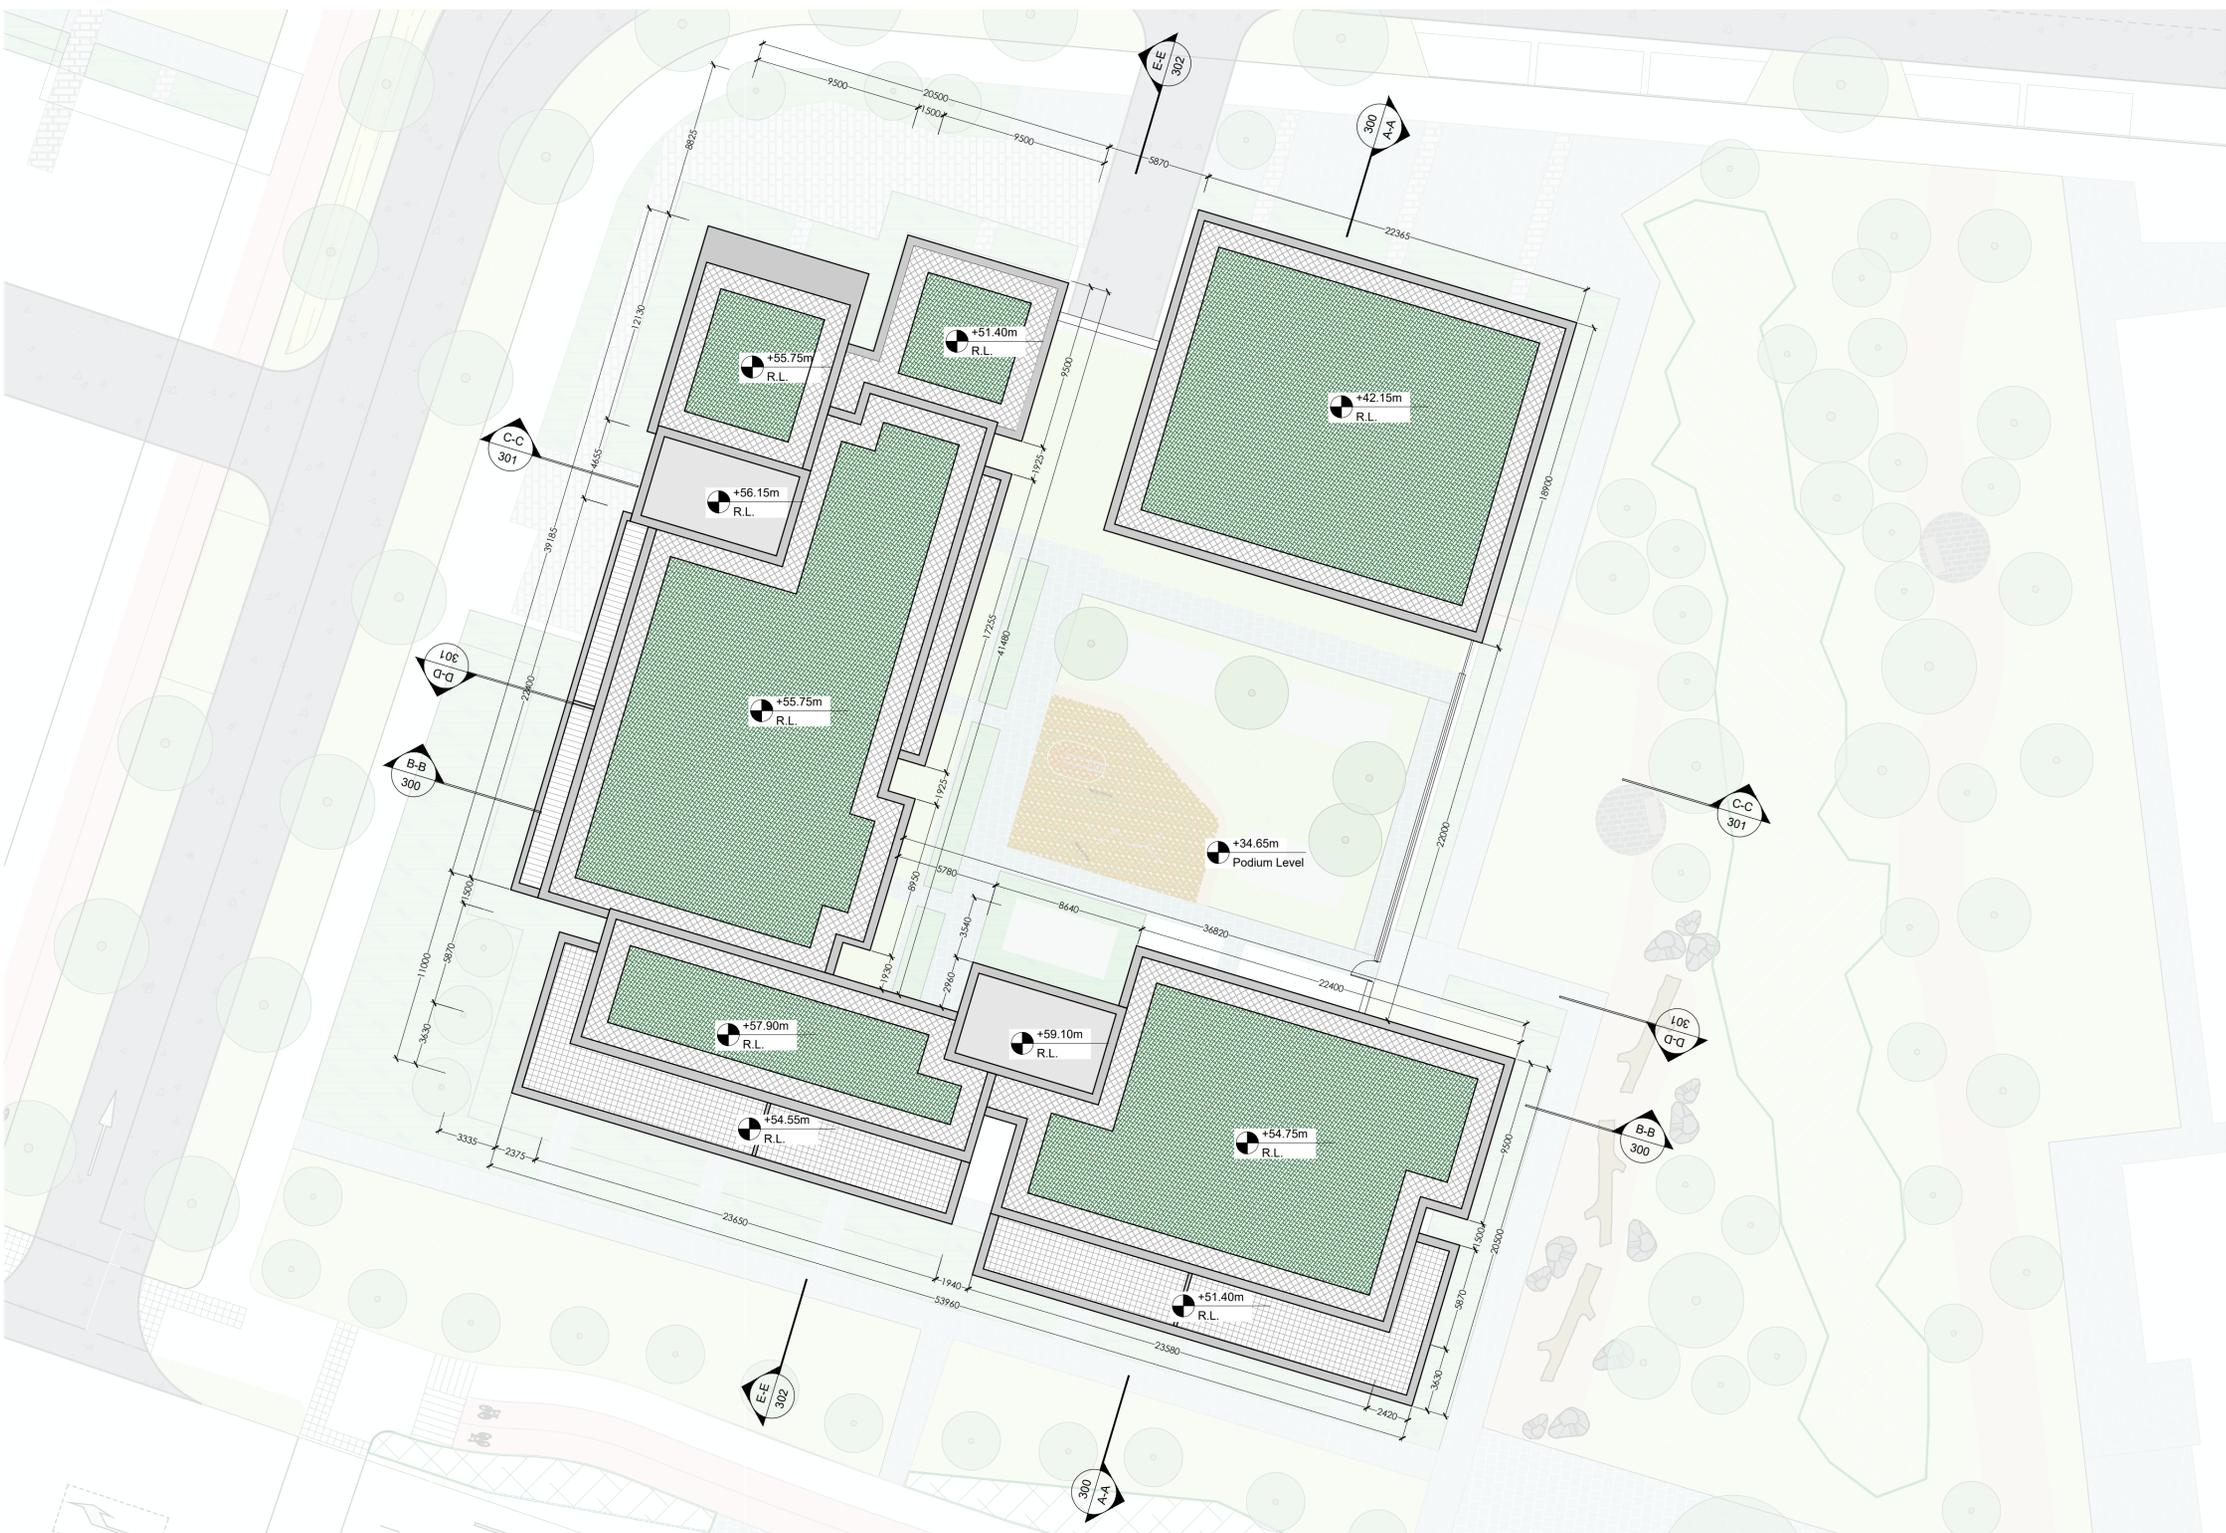

**Roof Plan - Block 5**  
 Scale 1:200 @A1