

NOTE: - DO NOT SCALE. USE FIGURED DIMENSIONS ONLY.
 - THIS DRAWING IS TO BE READ IN CONJUNCTION WITH ALL RELEVANT SPECIFICATIONS AND DRAWINGS.
 - ALL DIMENSIONS TO BE CHECKED ON SITE.
 - IN THE EVENT OF ANY DISCREPANCIES BETWEEN DRAWINGS THE CONTRACTOR IS TO INFORM THE ARCHITECT IMMEDIATELY.

| REV. NO. | DATE | DESCRIPTION | DRWN | CHKD. | APPRD. |
|----------|----------|---------------------|------|-------|--------|
| PL | Apr 2022 | Issued for Planning | JJ | PH | PH |

NOTES & LEGEND

- ALL DIMENSIONS IN MILLIMETERS
- FURNITURE AND FITTINGS SHOWN ARE INDICATIVE

Site Boundary

Commercial Units

1-Bed Apts

2-Bed Apts

3-Bed Apts

+0.00m F.F.L.

UNIT TAG LEGEND

6.000 • Unit Number

UNIT TYPE 3B_01 • Unit Type


m² • Area


D/S • Y/N Area >10% Larger than Min. Y = Yes N = No


Aspect D = Dual S = Single

Block 6 - Unit Summary

| | | |
|---------------------------|------------------------|-----|
| Studio | 0 | 0% |
| 1-Beds | 19 | 16% |
| 2-Beds | 80 | 67% |
| 3-Beds | 20 | 17% |
| Total No. of Units | 119 | |
| Car Parking | 23 Spaces under podium | |
| Bicycle Parking | 300 Spaces | |

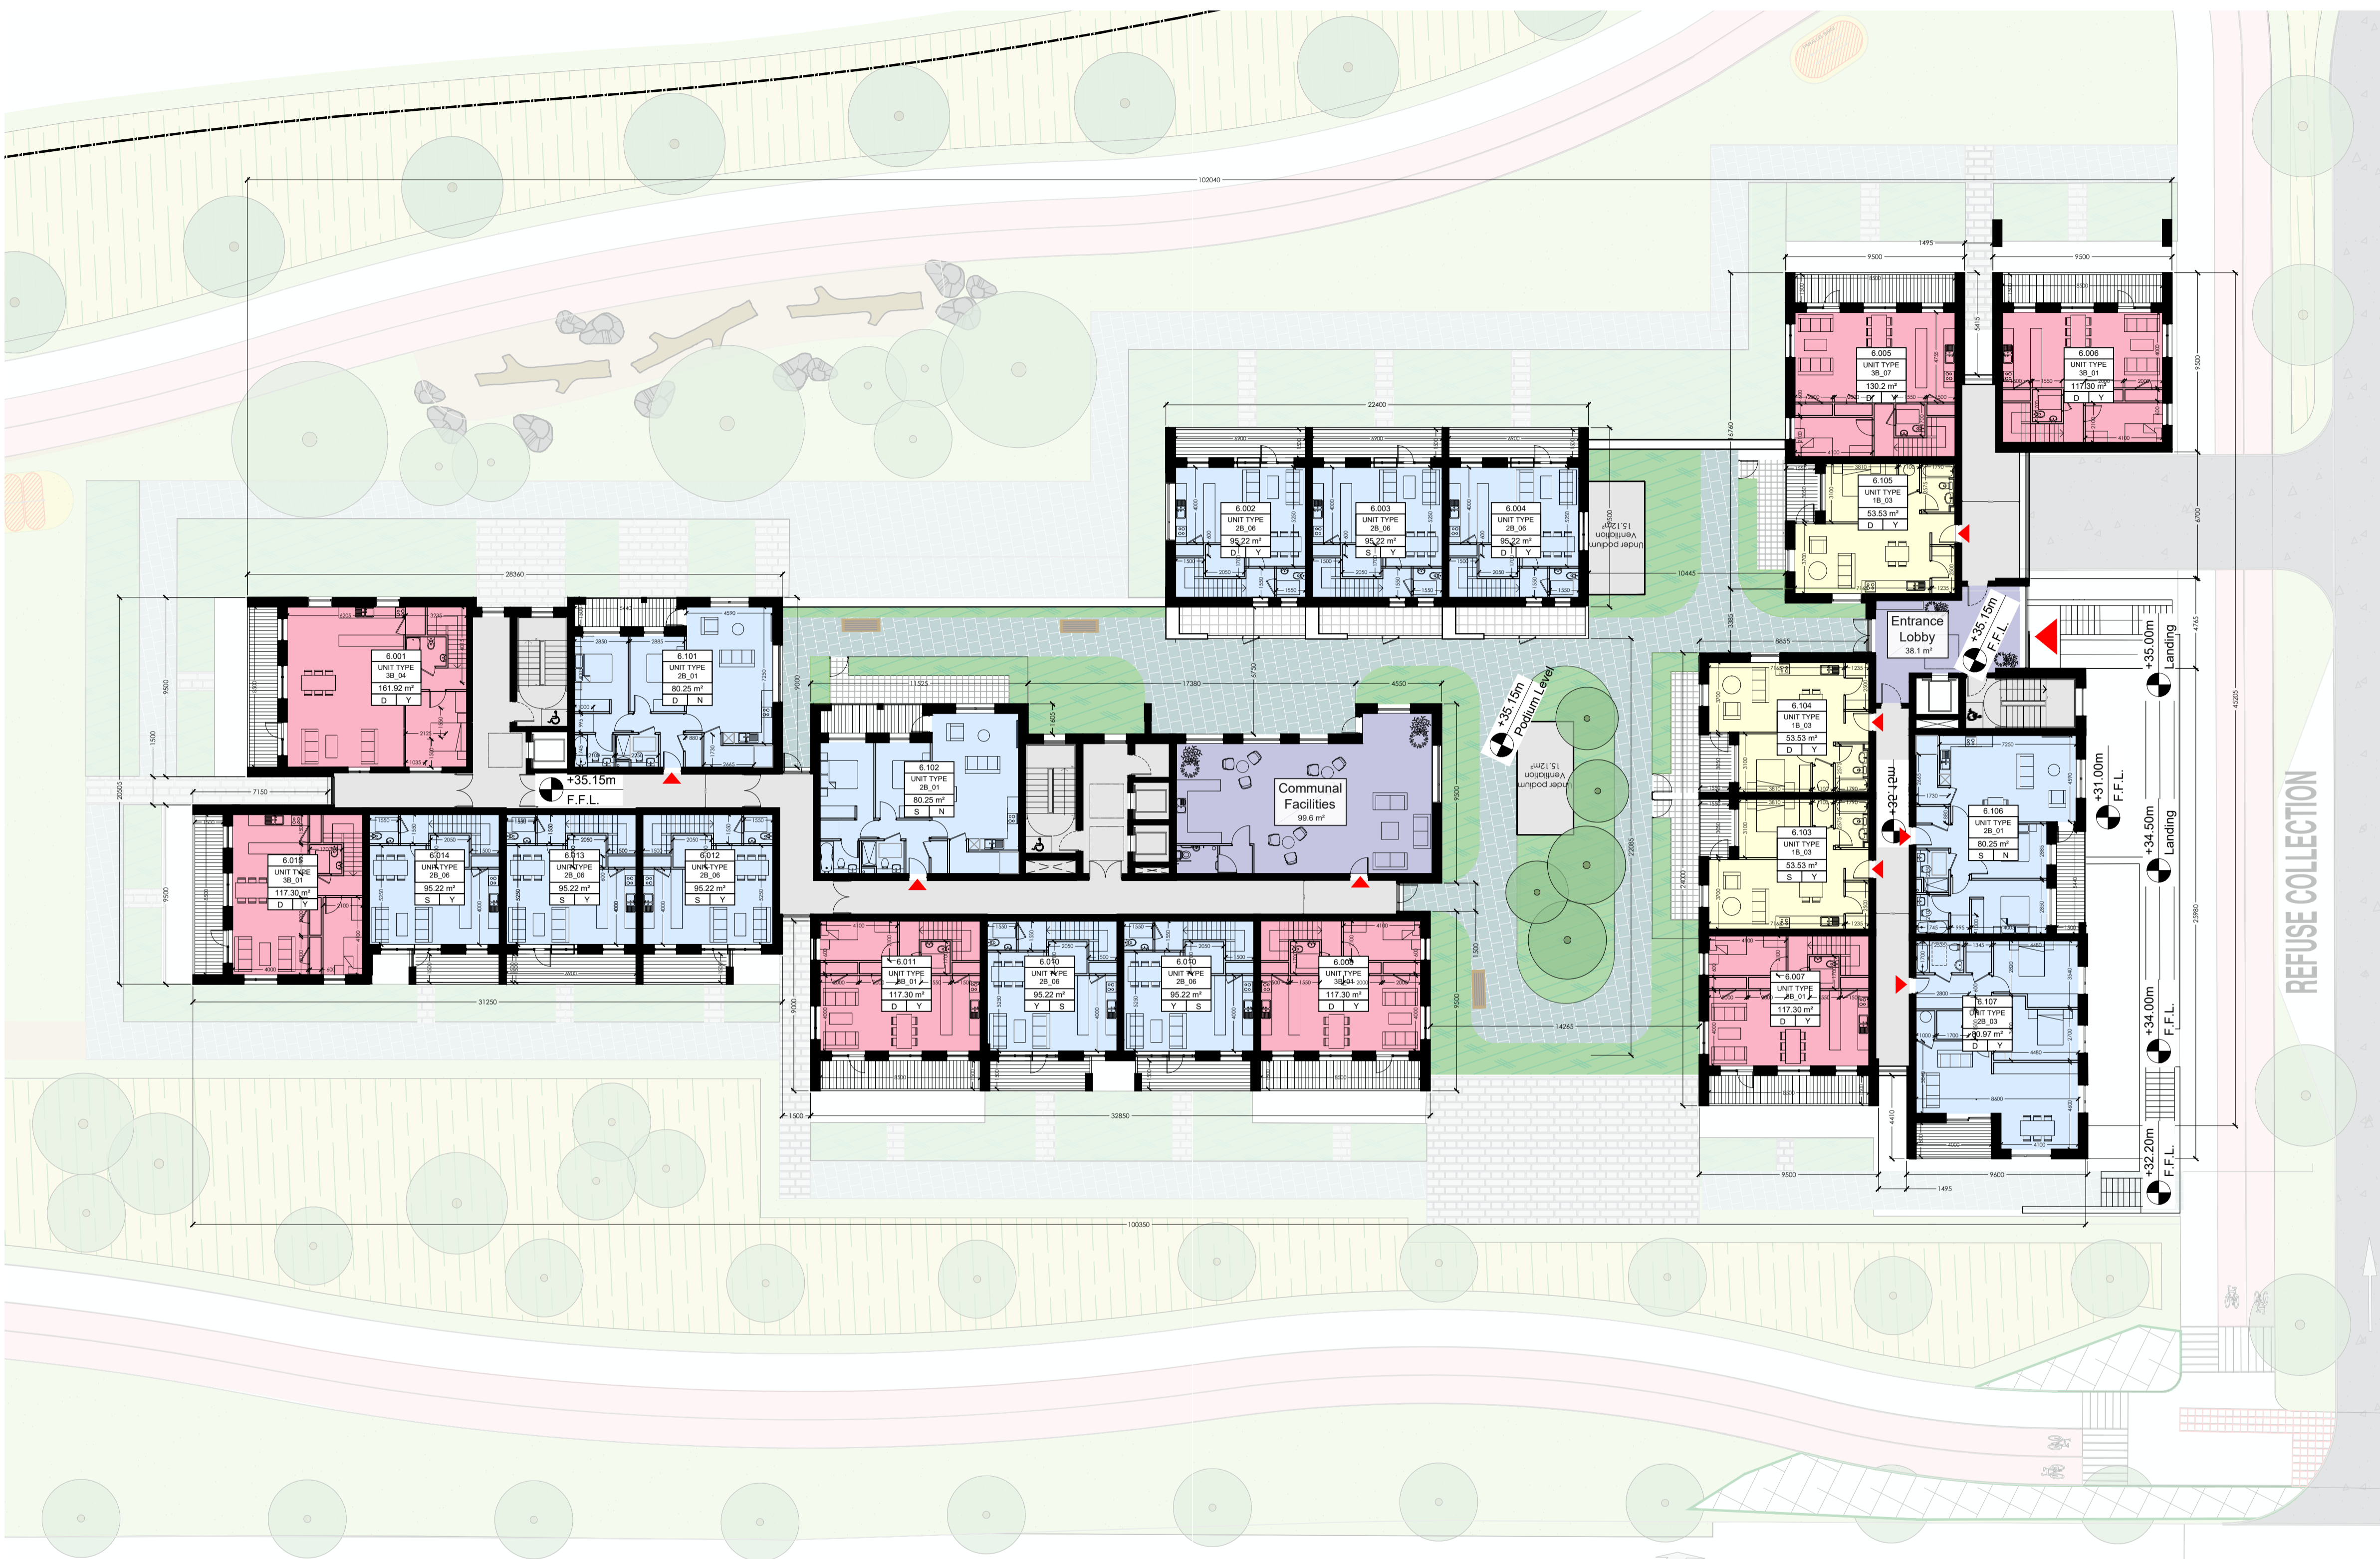

1st Floor Plan - Block 6 
 Scale 1:200 @A1

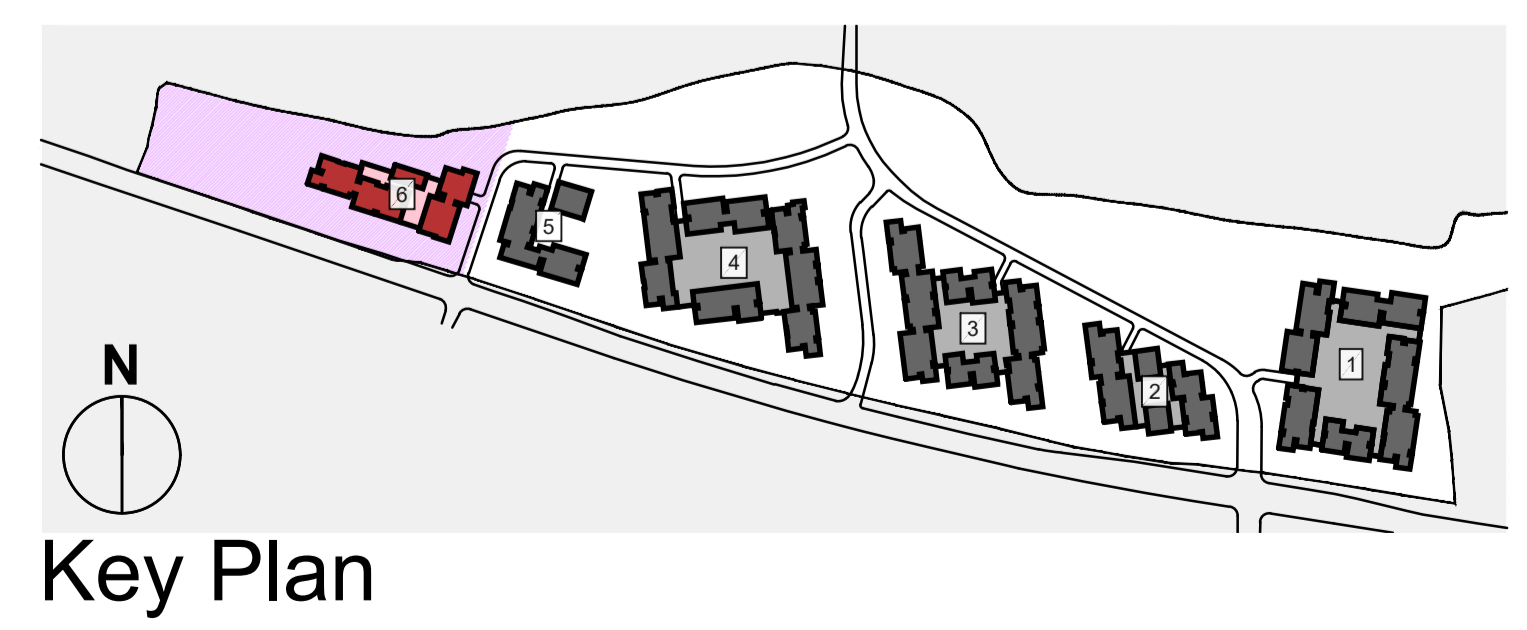

Note: Refer to Landscape Drawings for further details on Podium Landscape.

Note: Refer to Unit Type Drawings for further details on Unit Type Layouts and Areas.

WILSON ARCHITECTURE


S1 Patrick's Place, Wellington Rd., Cork t: 353-21-455255 e: info@wilsonarchitecture.ie
 36 Pembroke Rd, Dublin 4 t: 353-1-6601866 w: www.wilsonarchitecture.ie

Project: BELCAMP SHD
 Belcamp, Malahide Road, Dublin 17
 Applicant: Gerard Gannon Properties

BLOCK 6
 First Floor Plan

| SCALE | DATE | DRAWN | CHECKED | REVISION | DRAWING NO. |
|-----------|------------|-------|---------|----------|------------------|
| 1:200 @A1 | April 2022 | JJ | PH | PL | 1535 PL- 6 - 201 |

© COPYRIGHT This drawing or design may not be reproduced without permission