

NOTE: - DO NOT SCALE. USE FIGURED DIMENSIONS ONLY.
 - THIS DRAWING IS TO BE READ IN CONJUNCTION WITH ALL RELEVANT SPECIFICATIONS AND DRAWINGS.
 - ALL DIMENSIONS TO BE CHECKED ON SITE.
 - IN THE EVENT OF ANY DISCREPANCIES BETWEEN DRAWINGS THE CONTRACTOR IS TO INFORM THE ARCHITECT IMMEDIATELY.

REV.	DATE	DESCRIPTION	DRWN.	CHKD.	APPRD.
PL	Apr 2022	Issued for Planning	JJ	PH	PH

NOTES & LEGEND

- ALL DIMENSIONS IN MILLIMETERS
 - FURNITURE AND FITTINGS SHOWN ARE INDICATIVE
- Site Boundary
- Commercial Units
- 1-Bed Apts
- 2-Bed Apts
- 3-Bed Apts
- +0.00m F.F.L.

UNIT TAG LEGEND

6.000 • Unit Number

UNIT TYPE 3B_01 • Unit Type

m² • Area

D/S • Y/N • Area >10% Larger than Min. Y = Yes N = No


Aspect D = Dual S = Single

Block 6 - Unit Summary

Studio	0	0%
1-Beds	19	16%
2-Beds	80	67%
3-Beds	20	17%
Total No. of Units	119	
Car Parking	23 Spaces under podium	
Bicycle Parking	300 Spaces	



5th Floor Plan - Block 6
 Scale 1:200 @A1

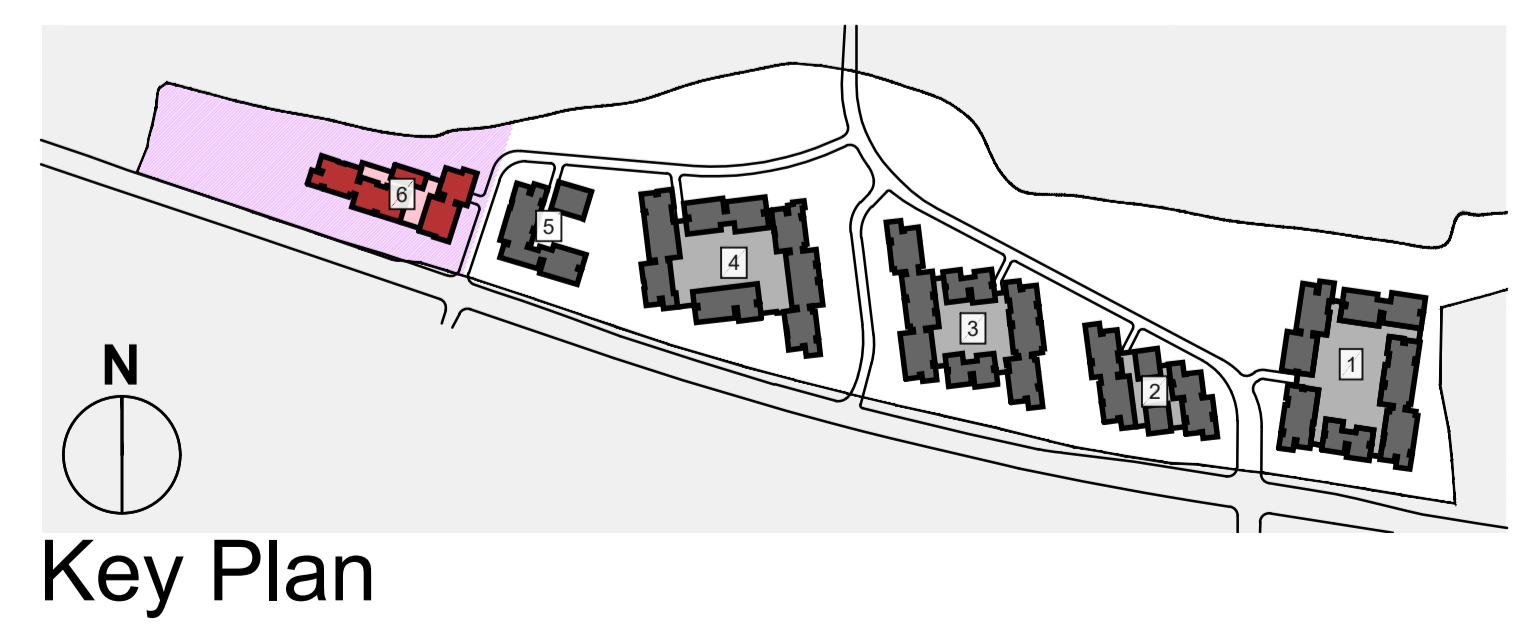

Note: Refer to Landscape Drawings for further details on Podium Landscape.

Note: Refer to Unit Type Drawings for further details on Unit Type Layouts and Areas.

WILSON ARCHITECTURE
 OMM | W

S1 Patrick's Place, Wellington Rd., Cork t: 353-21-4555255 e: info@wilsonarchitecture.ie
 36 Pembroke Rd, Dublin 4 t: 353-1-6601866 w: www.wilsonarchitecture.ie

Project: BELCAMP SHD Belcamp, Malahide Road, Dublin 17 Applicant: Gerard Gannon Properties BLOCK 6 Fifth Floor Plan

SCALE	DATE	DRAWN BY	CHECKED BY	REVISION	DRAWING NO.
1:200 @A1	April 2022	JJ	PH	PL	1535 PL - 6 - 205

© COPYRIGHT This drawing or design may not be reproduced without permission