


NOTE: - DO NOT SCALE. USE FIGURED DIMENSIONS ONLY.
 - THIS DRAWING IS TO BE READ IN CONJUNCTION WITH ALL RELEVANT SPECIFICATIONS AND DRAWINGS.
 - ALL DIMENSIONS TO BE CHECKED ON SITE.
 - IN THE EVENT OF ANY DISCREPANCIES BETWEEN DRAWINGS THE CONTRACTOR IS TO INFORM THE ARCHITECT IMMEDIATELY.

REV.	DATE	DESCRIPTION	DRAWN	CHECKED	APPROVED
15	04/2022	Issue for Planning	PL	PL	PL

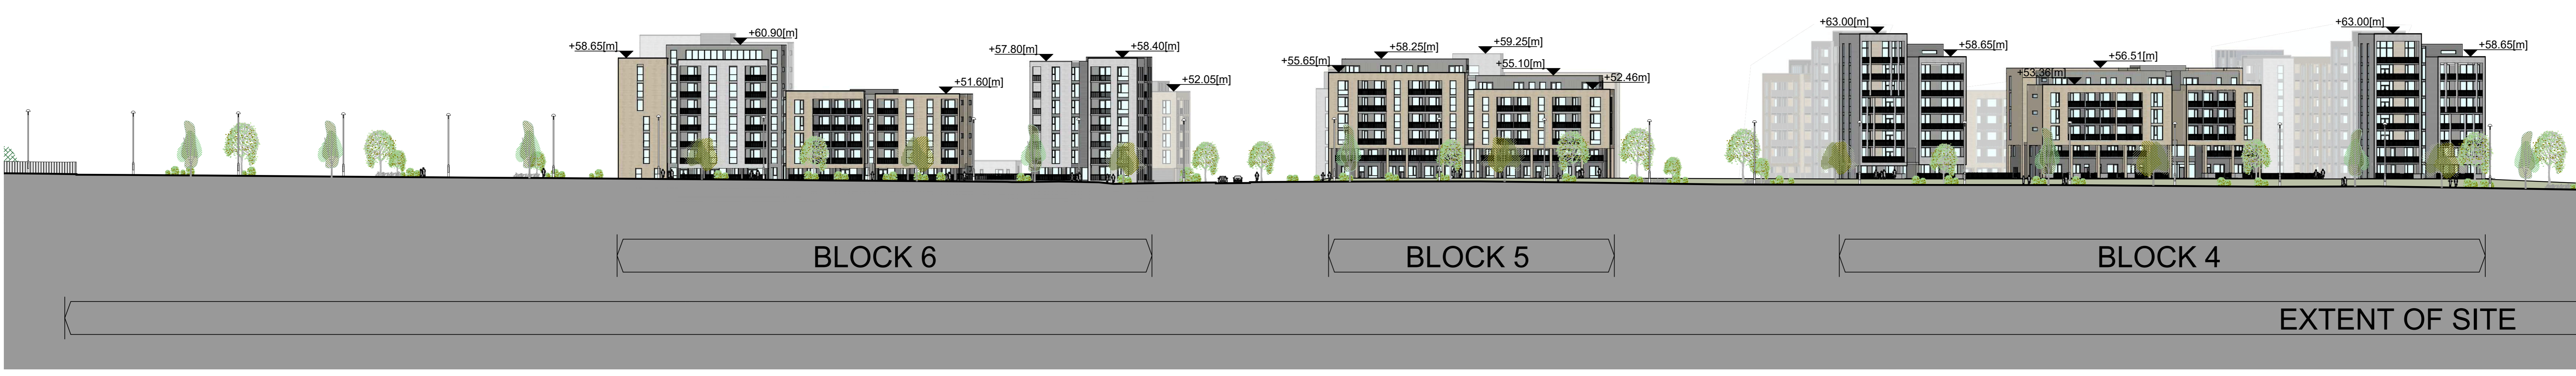


Note: 1.8mm high glass balustrade can be provided on the upper level balconies if required by the Planning Authority.


01 - Contiguous Elevation along R139
 Scale 1:500 @A0



02 - Contiguous Elevation along R139
 Scale 1:500 @A0

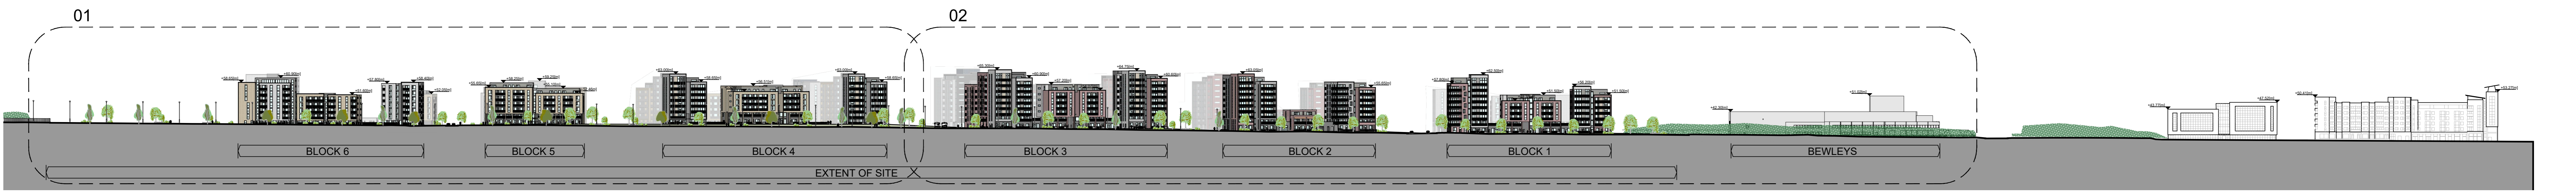

Contiguous South Elevation along R139
 Scale 1:1250 @A0

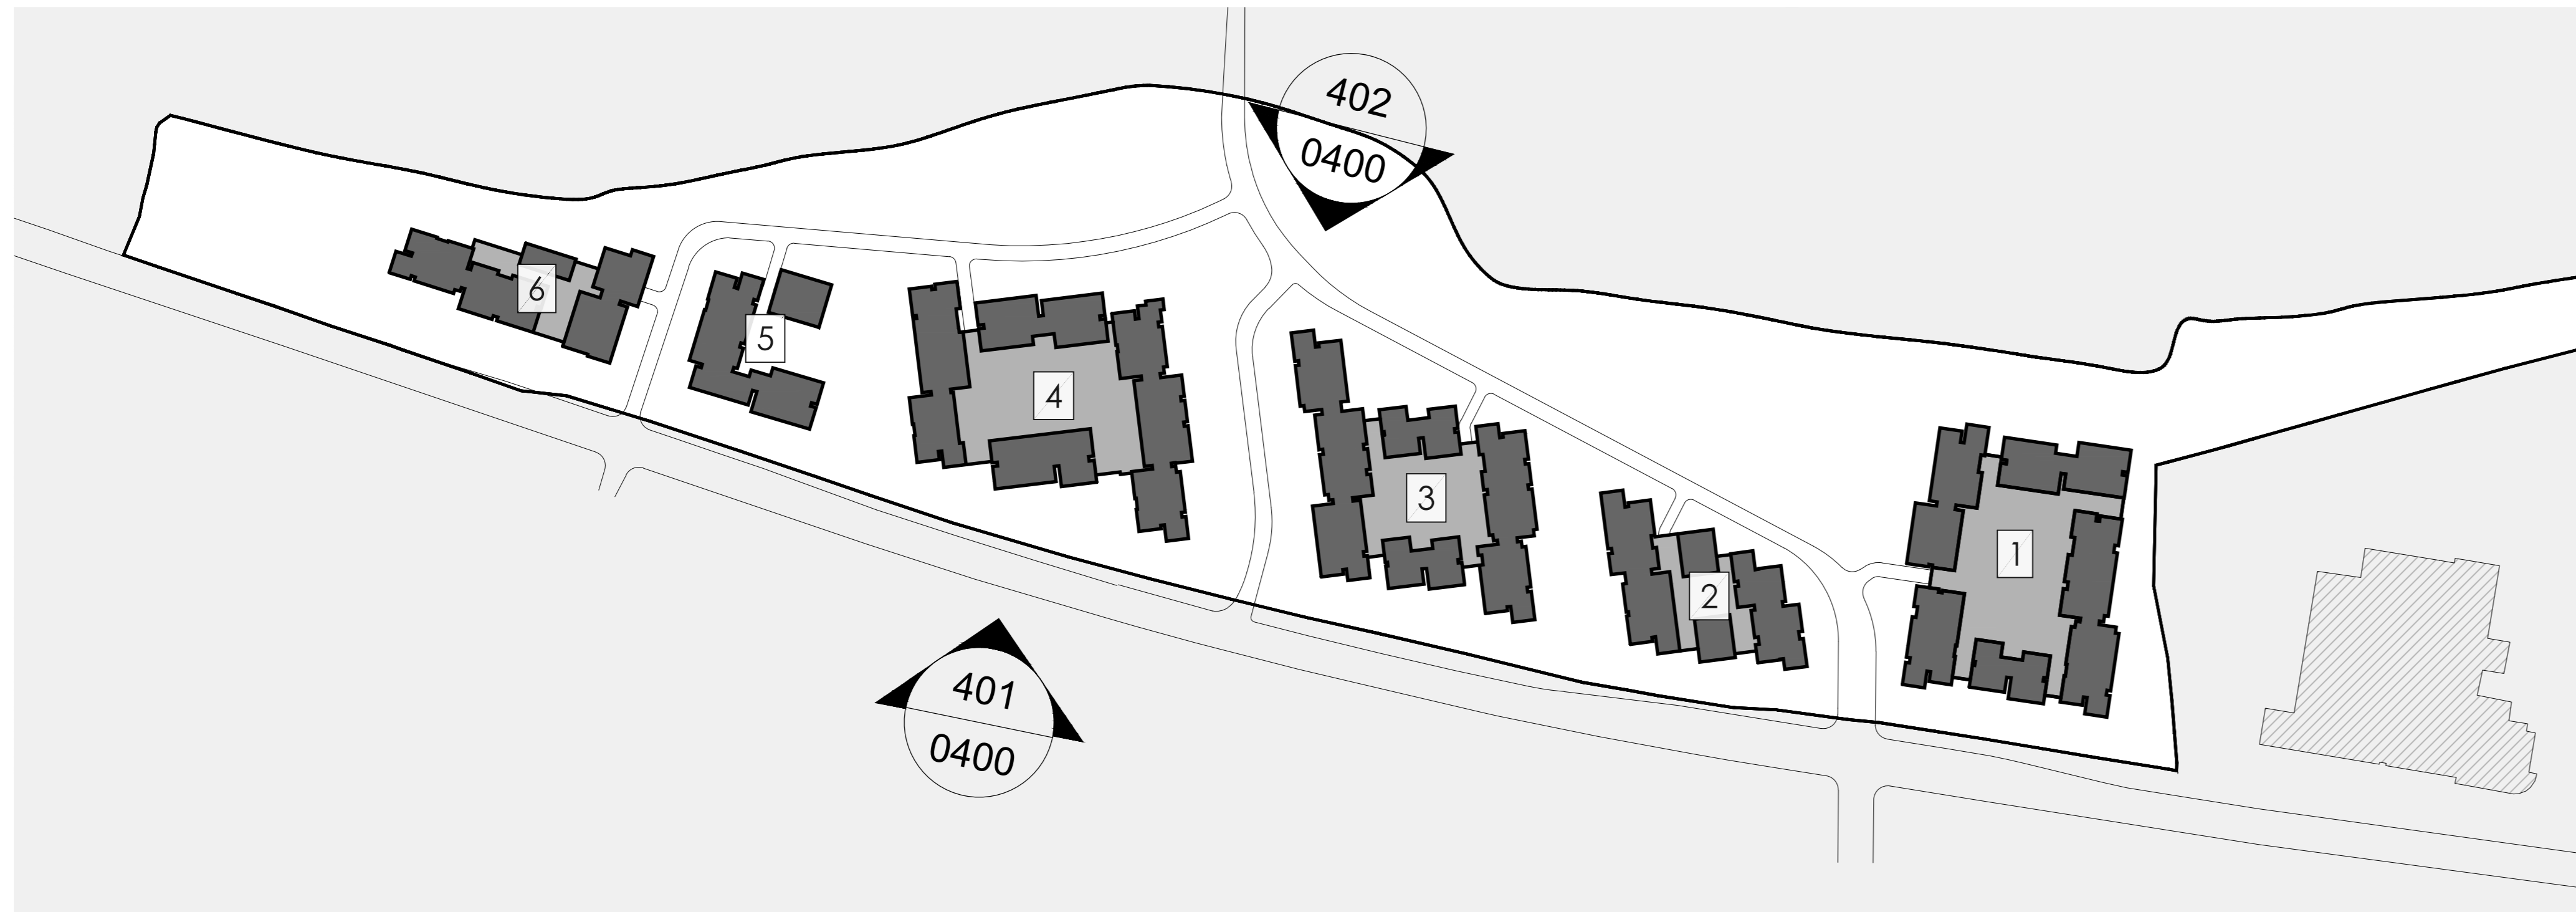

Key Plan