



SCALE: 1:200

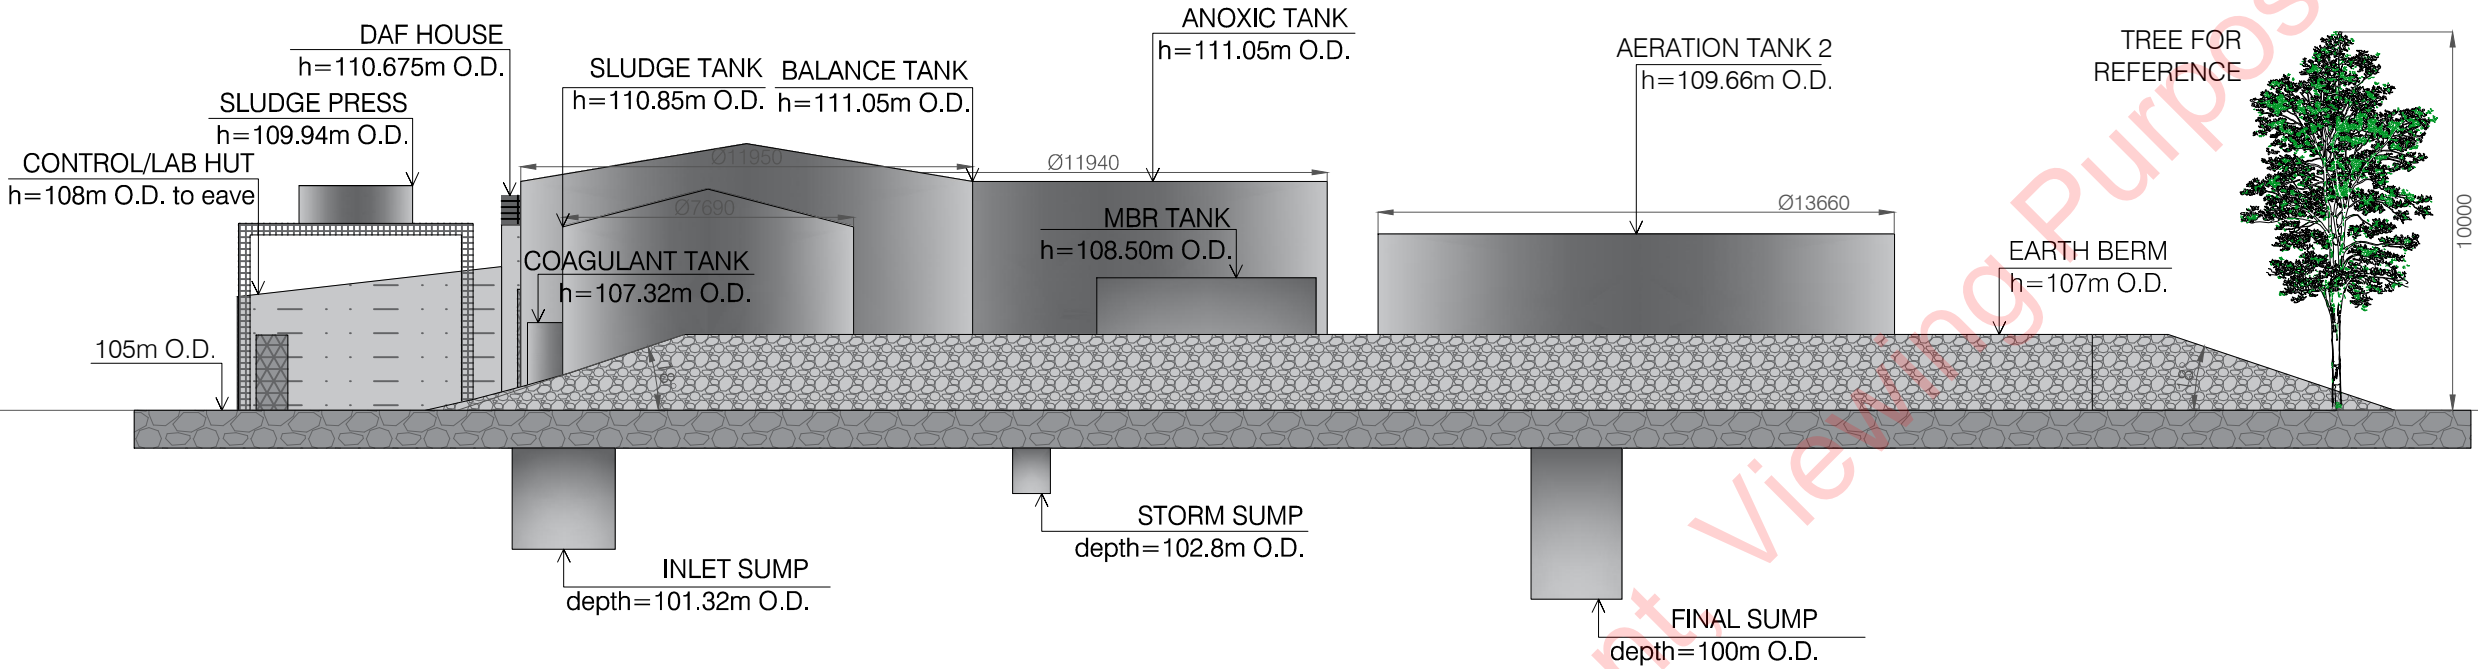

SCALE: 1:650

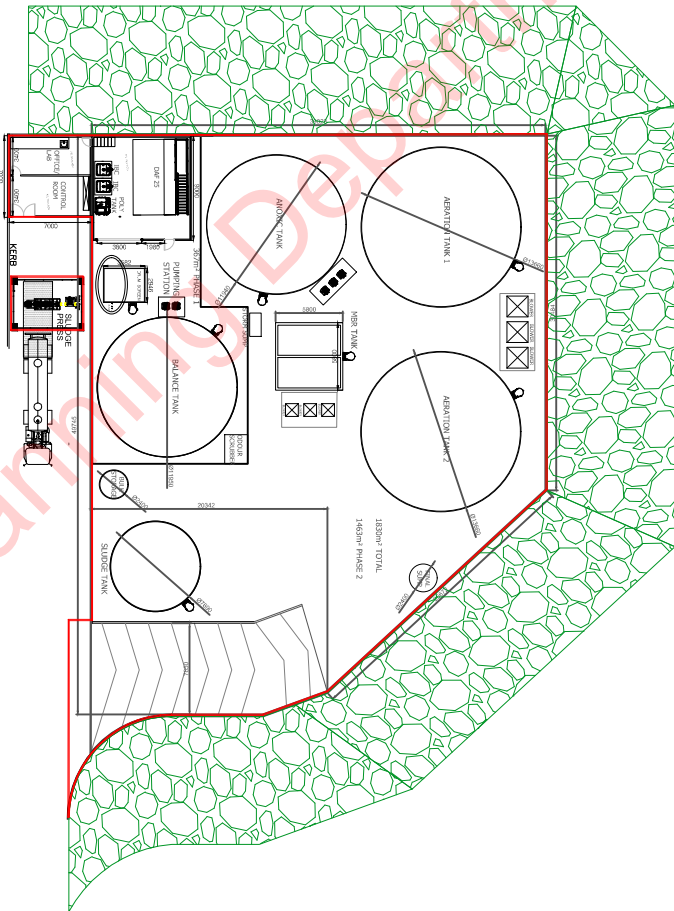

GENERAL NOTES:

PROJECT TITLE:

PROPOSED EFFLUENT TREATMENT PLANT - NORTH WEST ELEVATION

CLIENT NAME:

DAWN MEATS (SLANE), GREENHILLS, BEAUPORC, NAVAN, CO. MEATH

PANTHER ENVIRONMENTAL SOLUTIONS LTD

UNITS 3 & 4, INNOVATION CENTER, GREEN ROAD, CARLOW, IRELAND R93 W248
TELEPHONE: 059 91 34222
MOBILE: 087 851 9284
EMAIL: info@pantherwms.com
WEBSITE: www.pantherwms.com

DRAWING STATUS:	SCALE: SEE DRAWING	A3
Report	DATUM:	DRAWING
DRAWING NUMBER:	DRAWN:	PES
ETPd_21354_P3.2	CHECKED:	MF
REVISION:	APPROVED:	...
R11	DATE:	09/12/2021

©This drawing or its contents must not be reproduced for any purpose without written permission. It is to be used only for the purpose for which it is supplied.