



SCALE: 1:250

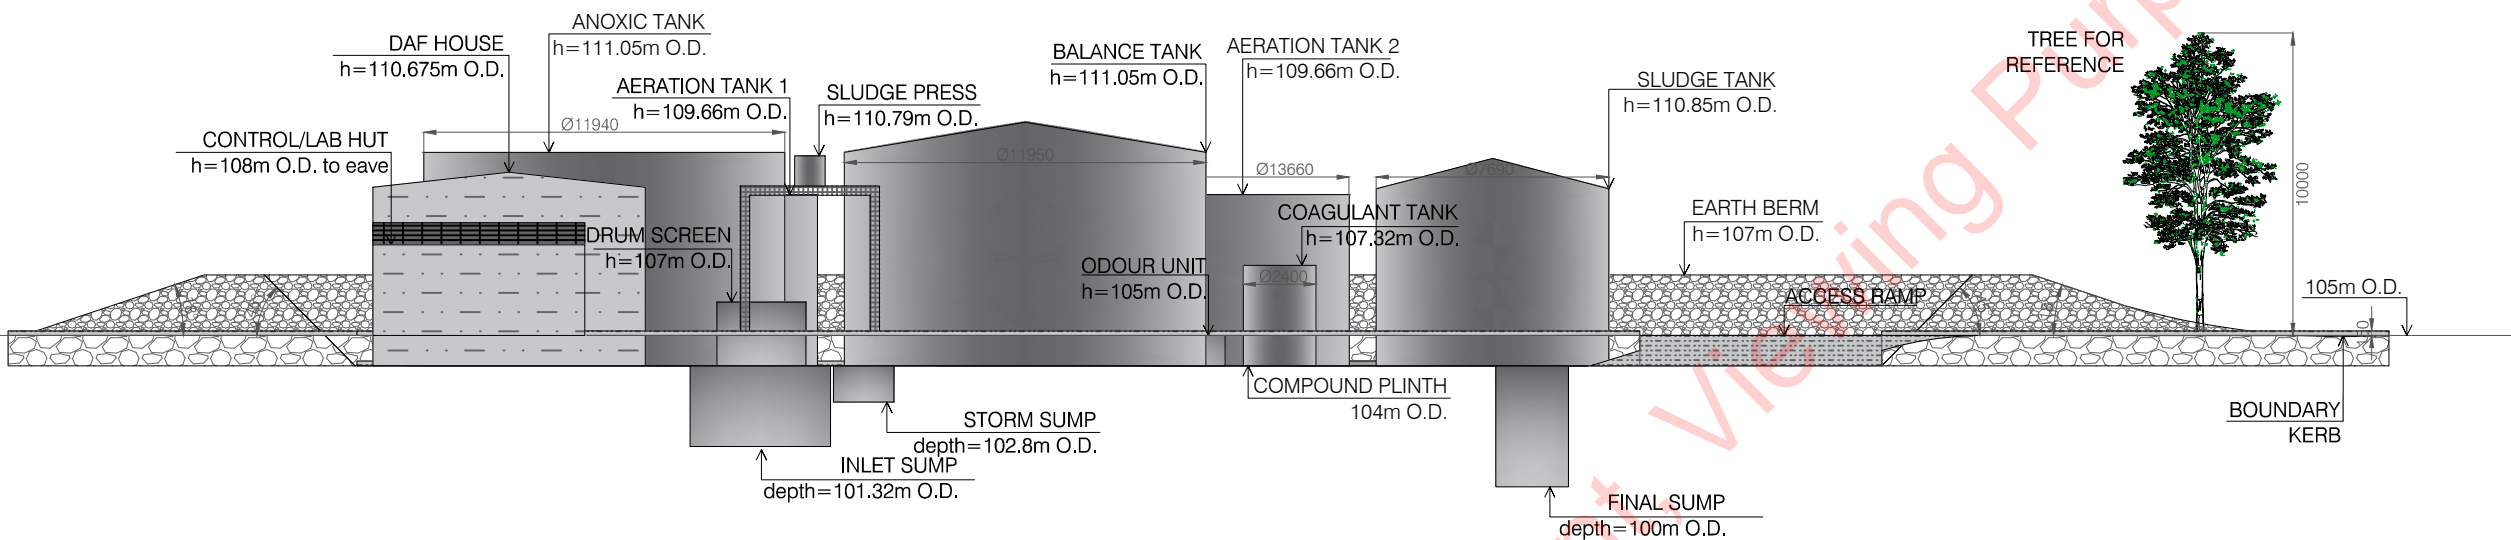

SCALE: 1:550

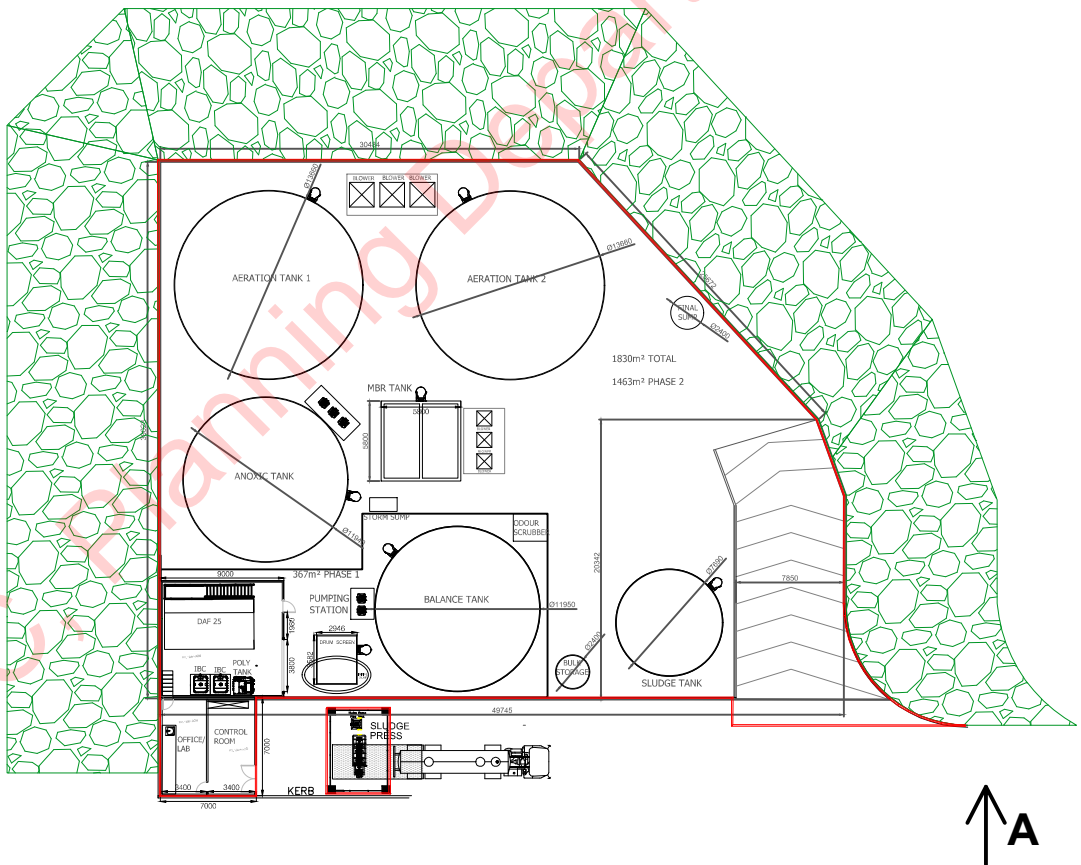


GENERAL NOTES:

PROJECT TITLE:

PROPOSED EFFLUENT TREATMENT PLANT - SOUTH WEST ELEVATION

CLIENT NAME:

DAWN MEATS (SLANE), GREENHILLS, BEAUPORC, NAVAN, CO. MEATH


PANTHER
ENVIRONMENTAL SOLUTIONS LTD

UNITS 3 & 4, INNOVATION CENTER, GREEN ROAD, CARLOW, IRELAND R93 W248
TELEPHONE: 059 91 34222
MOBILE: 087 851 9284
EMAIL: info@pantherwms.com
WEBSITE: www.pantherwms.com

| | | |
|-----------------|--------------------|------------|
| DRAWING STATUS: | SCALE: SEE DRAWING | A3 |
| Report | DATUM: | DRAWING |
| DRAWING NUMBER: | DRAWN: | PES |
| ETPd_21354_P3.1 | CHECKED: | MF |
| REVISION: | APPROVED: | ... |
| R11 | DATE: | 09/12/2021 |

©This drawing or its contents must not be reproduced for any purpose without written permission. It is to be used only for the purpose for which it is supplied.