


ESB METER TO BE HOUSED IN BRICK PIER CLOSEST TO DWELLING

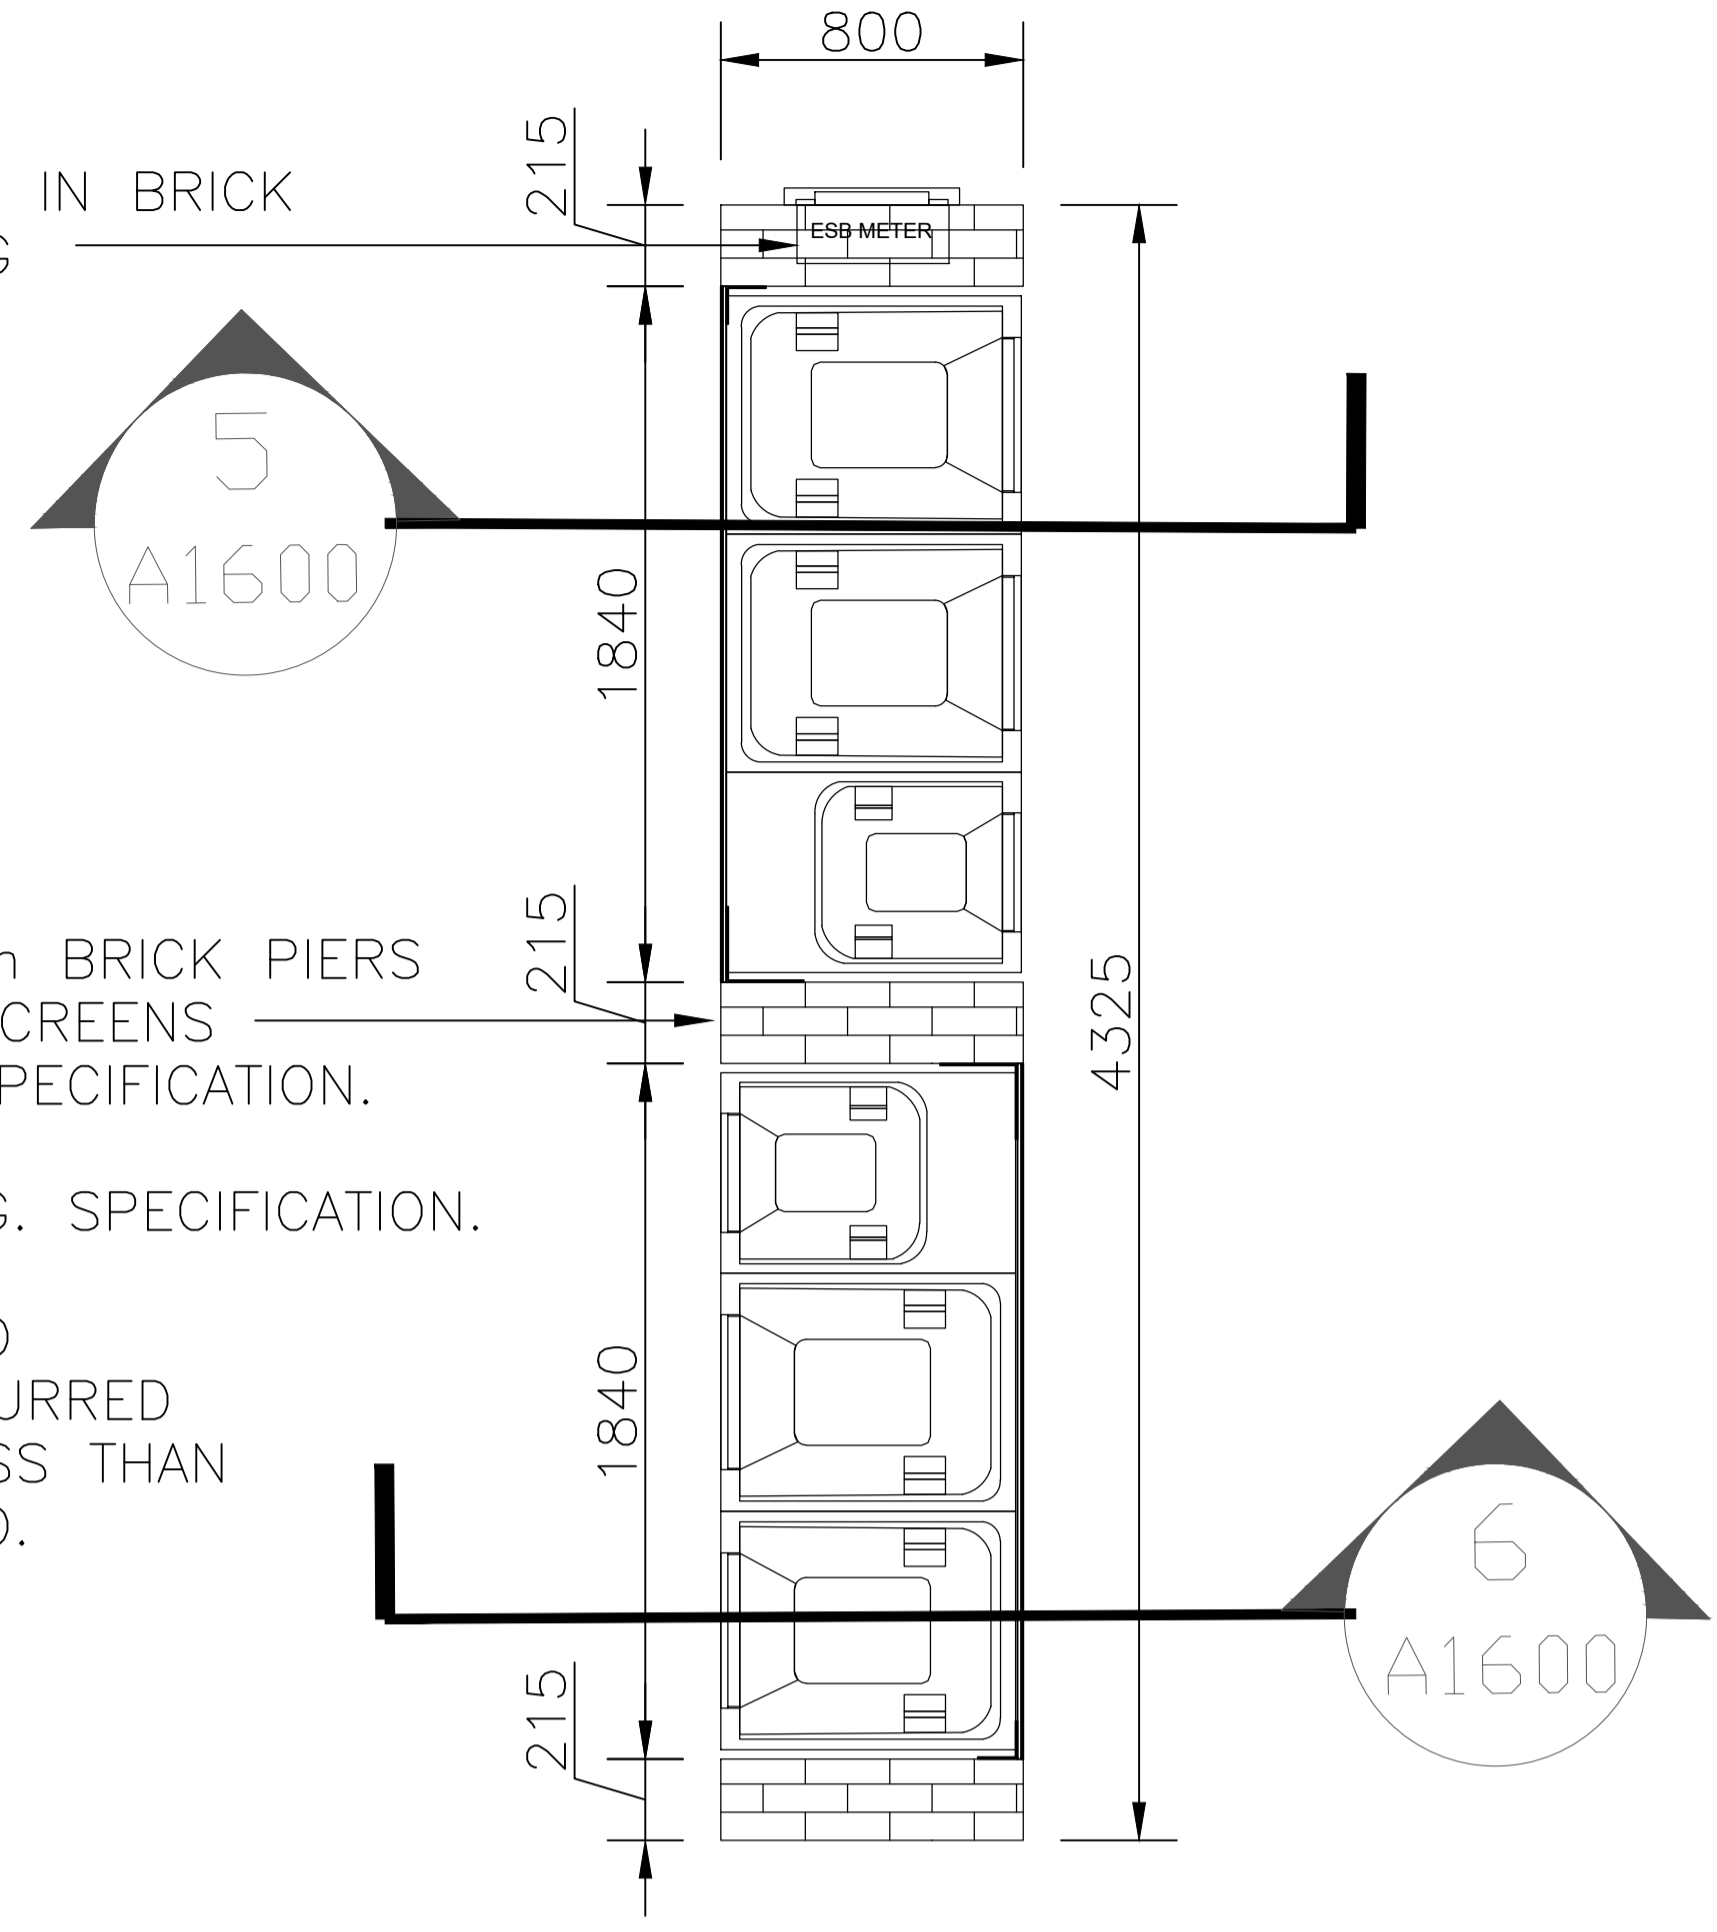


215mm x 100mm x 75mm BRICK PIERS WITH PERFORATED METAL SCREENS BETWEEN TO ARCHITECTS SPECIFICATION.


SUPPORTS TO STRUCT. ENG. SPECIFICATION.

ALL EDGES OF PERFORATED METAL SCREEN TO BE DEBURRED AND NO PERFORATIONS LESS THAN 20mm DIAMETER PERMITTED.


1 DWELLING BIN STORE - PLAN
1:20

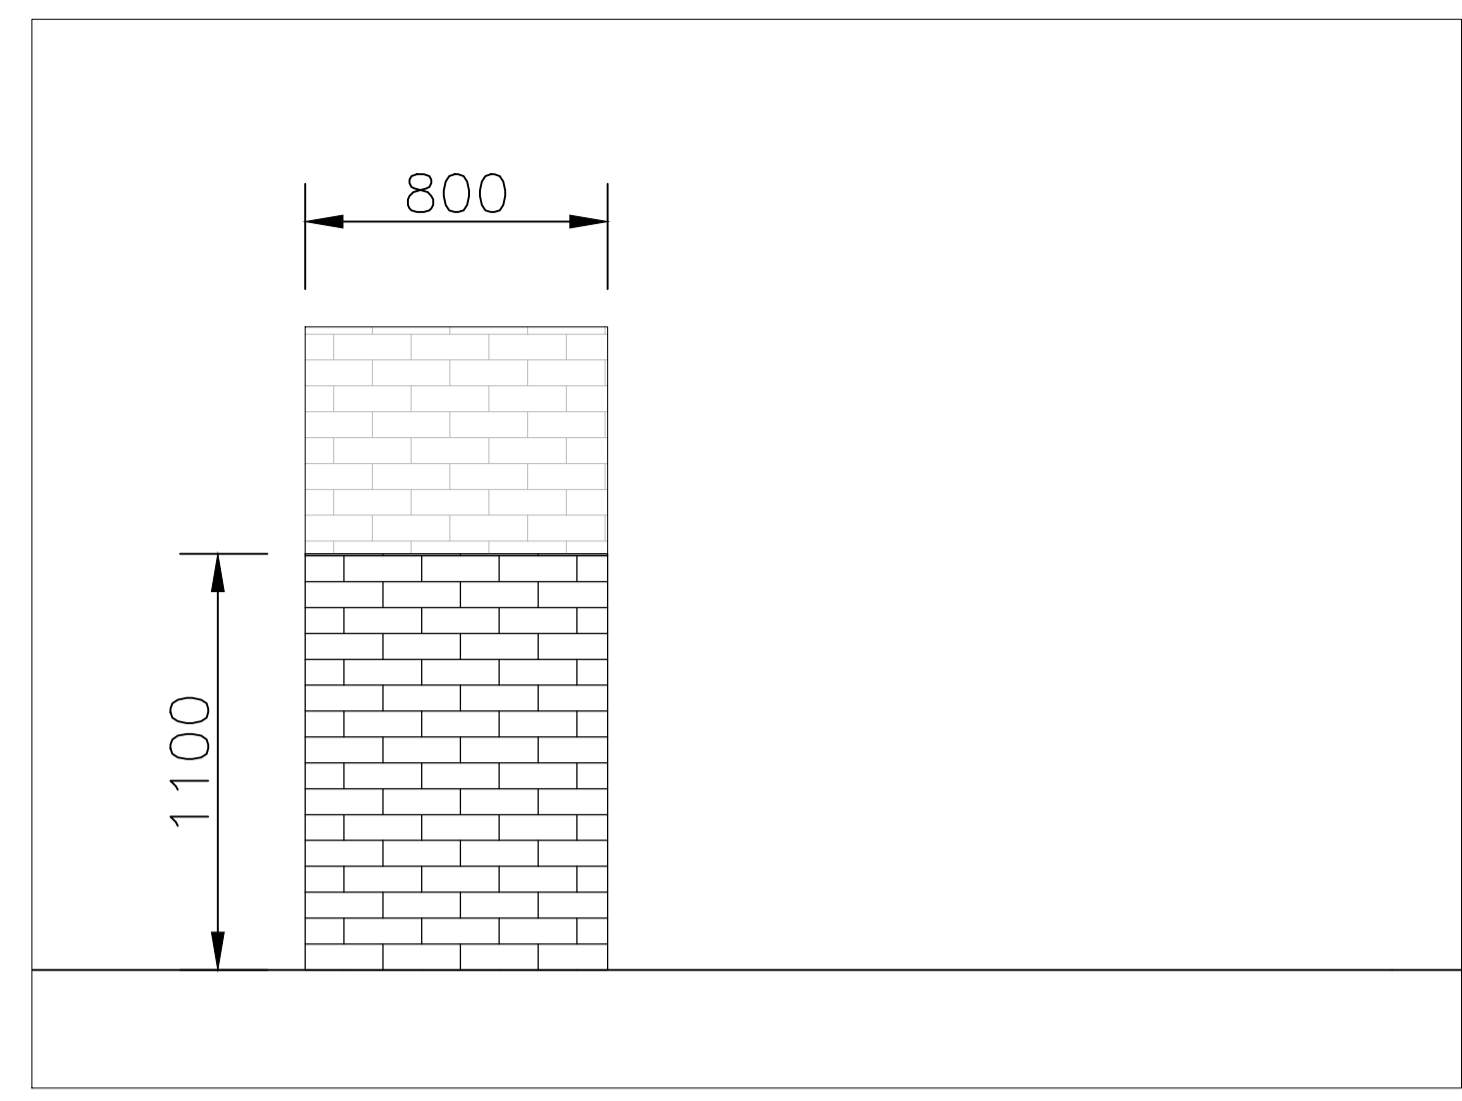


2 BIN STORE - FRONT ELEVATION
1:20

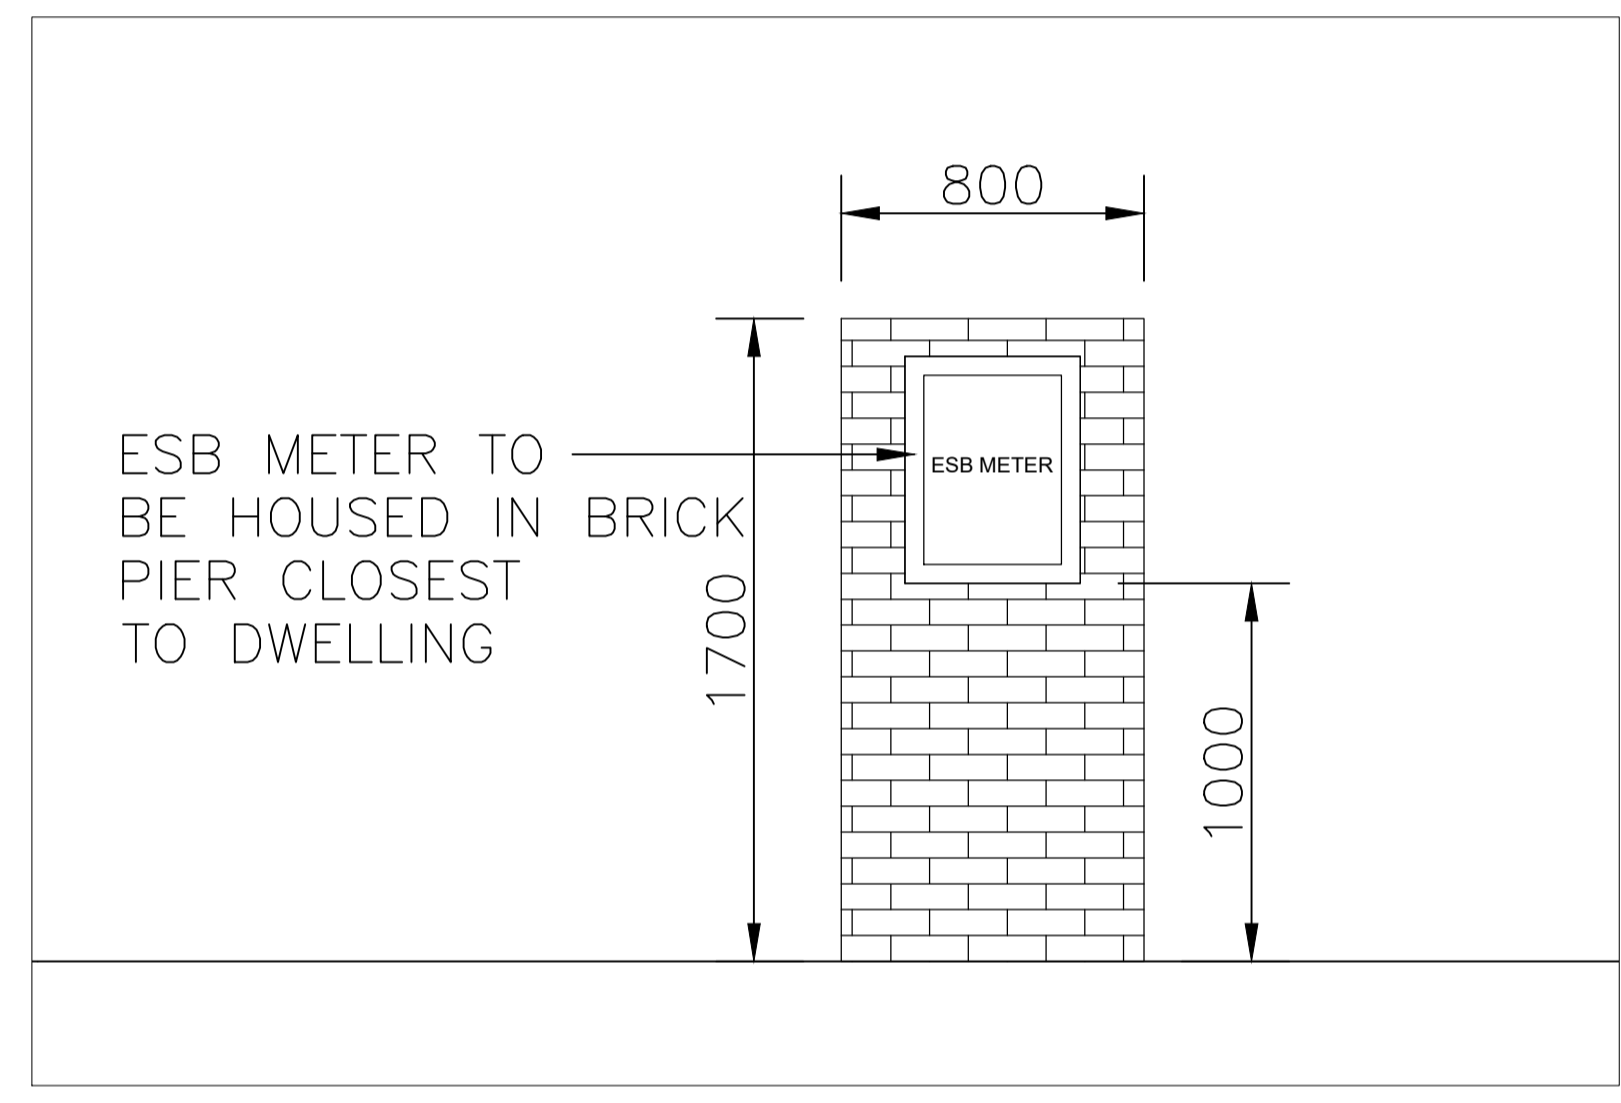


3 BIN STORE - REAR ELEVATION
1:20

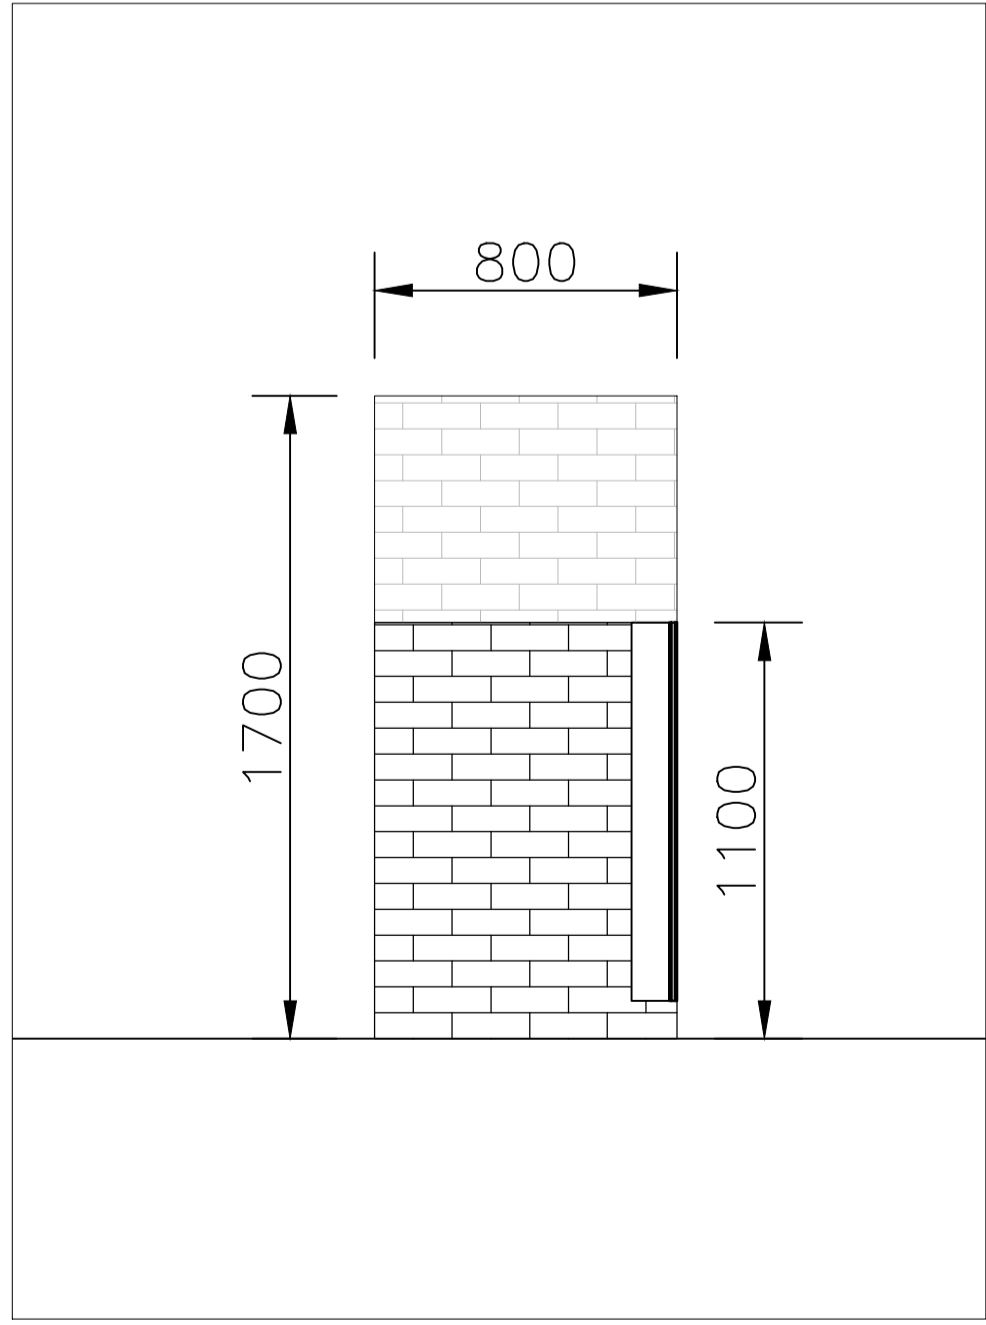

6 BIN STORE - SECTION B
1:20

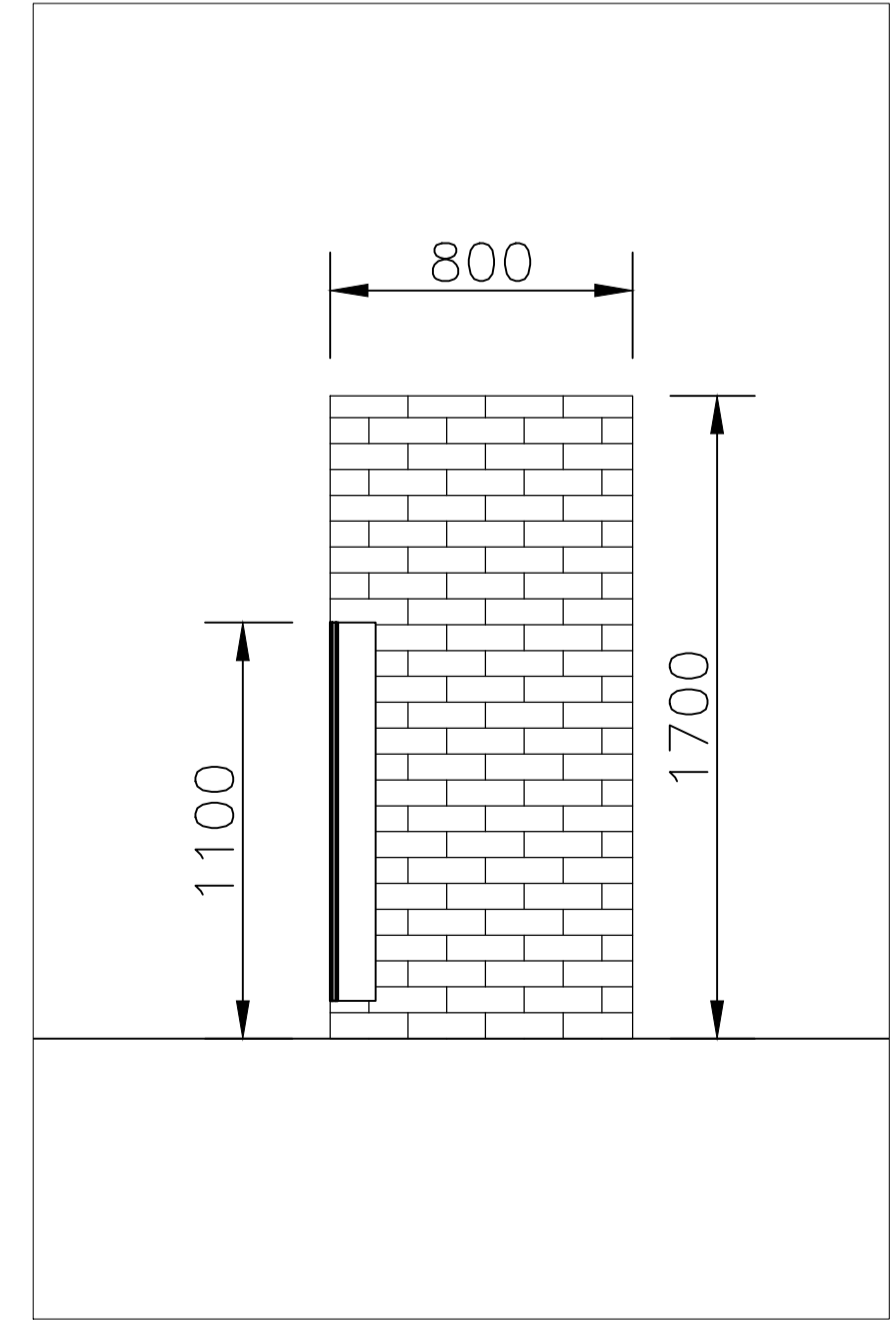

5 BIN STORE - SECTION A
1:20

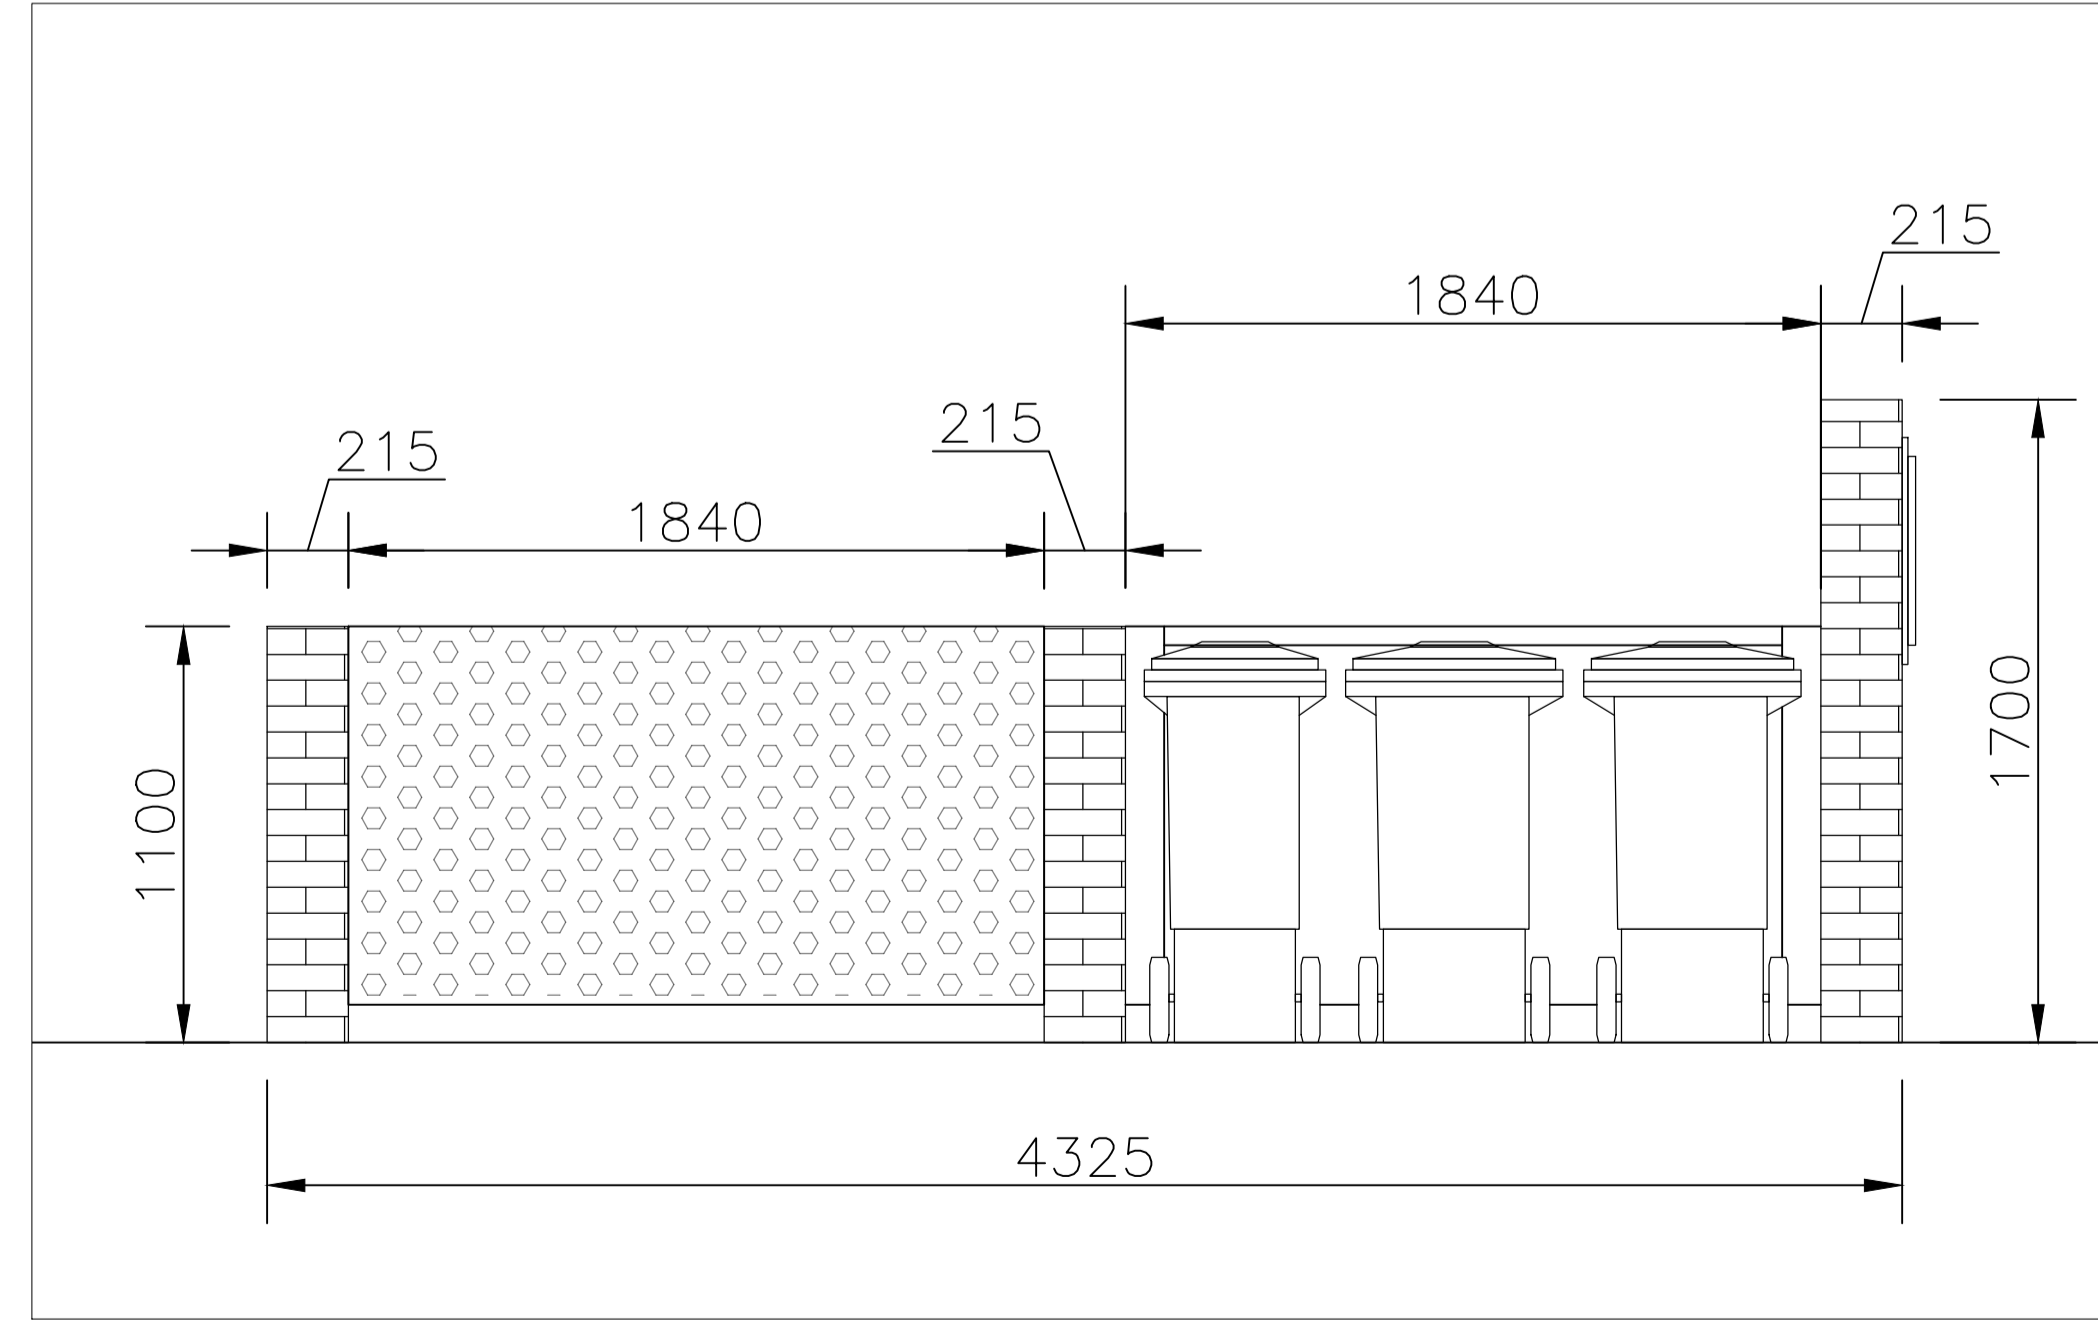

4 BIN STORE - SIDE ELEVATION
1:20

1	MAY 2022	DC	PLANNING SUBMISSION
REV	DATE	CHK BY	DESCRIPTION

BEO PROPERTIES LTD.

STATUS **PLANNING**

PROJECT RATOATH SOUTH SHD

PROJECT ADDRESS RATOATH SOUTH, CO. MEATH

DWG TITLE BIN STORE DETAILS

DWG NO 21088-RKD-ZZ-DR-A-1600

REV	PROJECT NO	SCALE
1	21088	1:20@A1

DATE	DRN	DC	CHK	DC
MAY 2022				

