



1 GA - ELEVATION - NORTH
 1 : 250

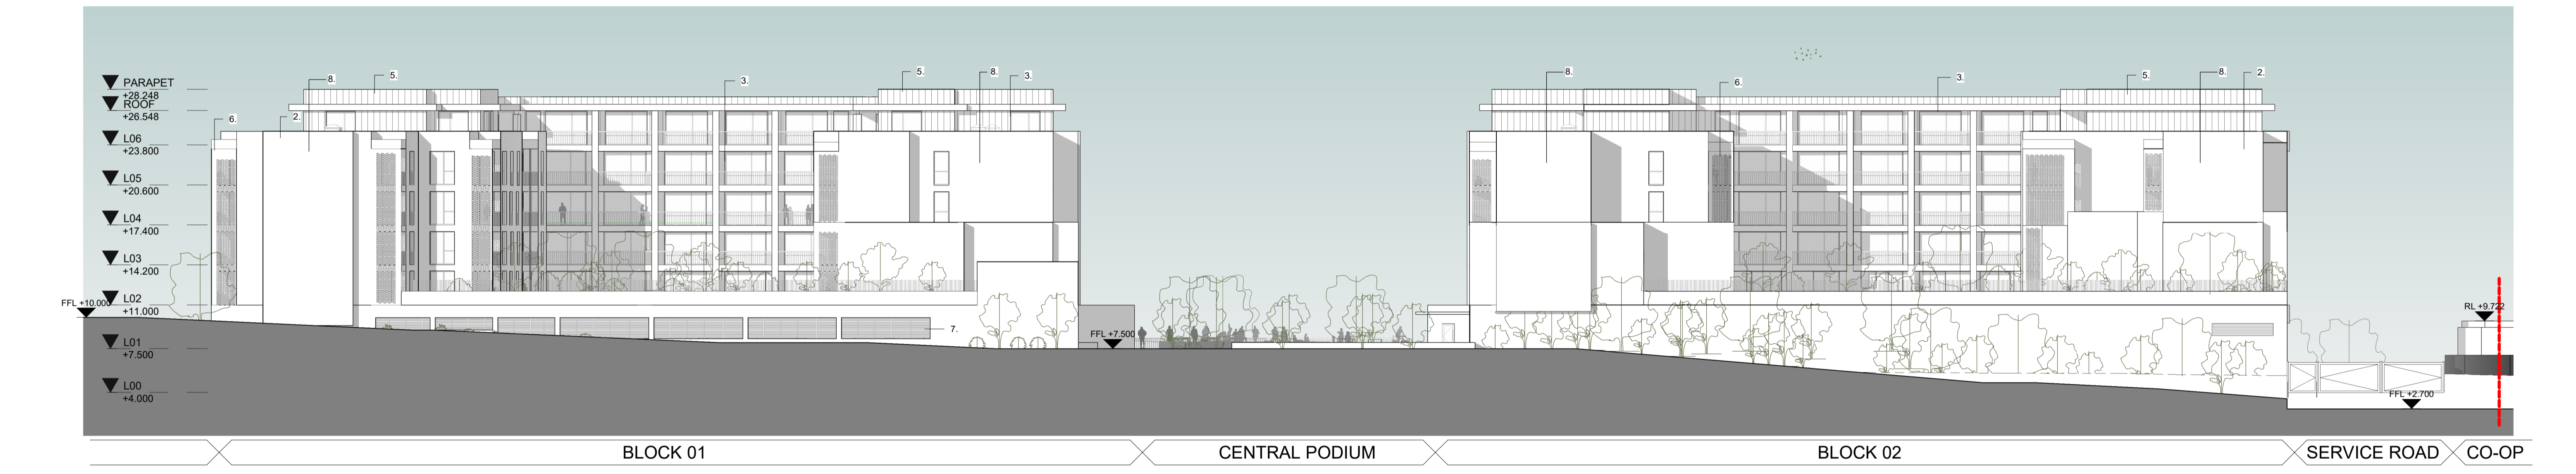

2 GA - ELEVATION - SOUTH
 1 : 250

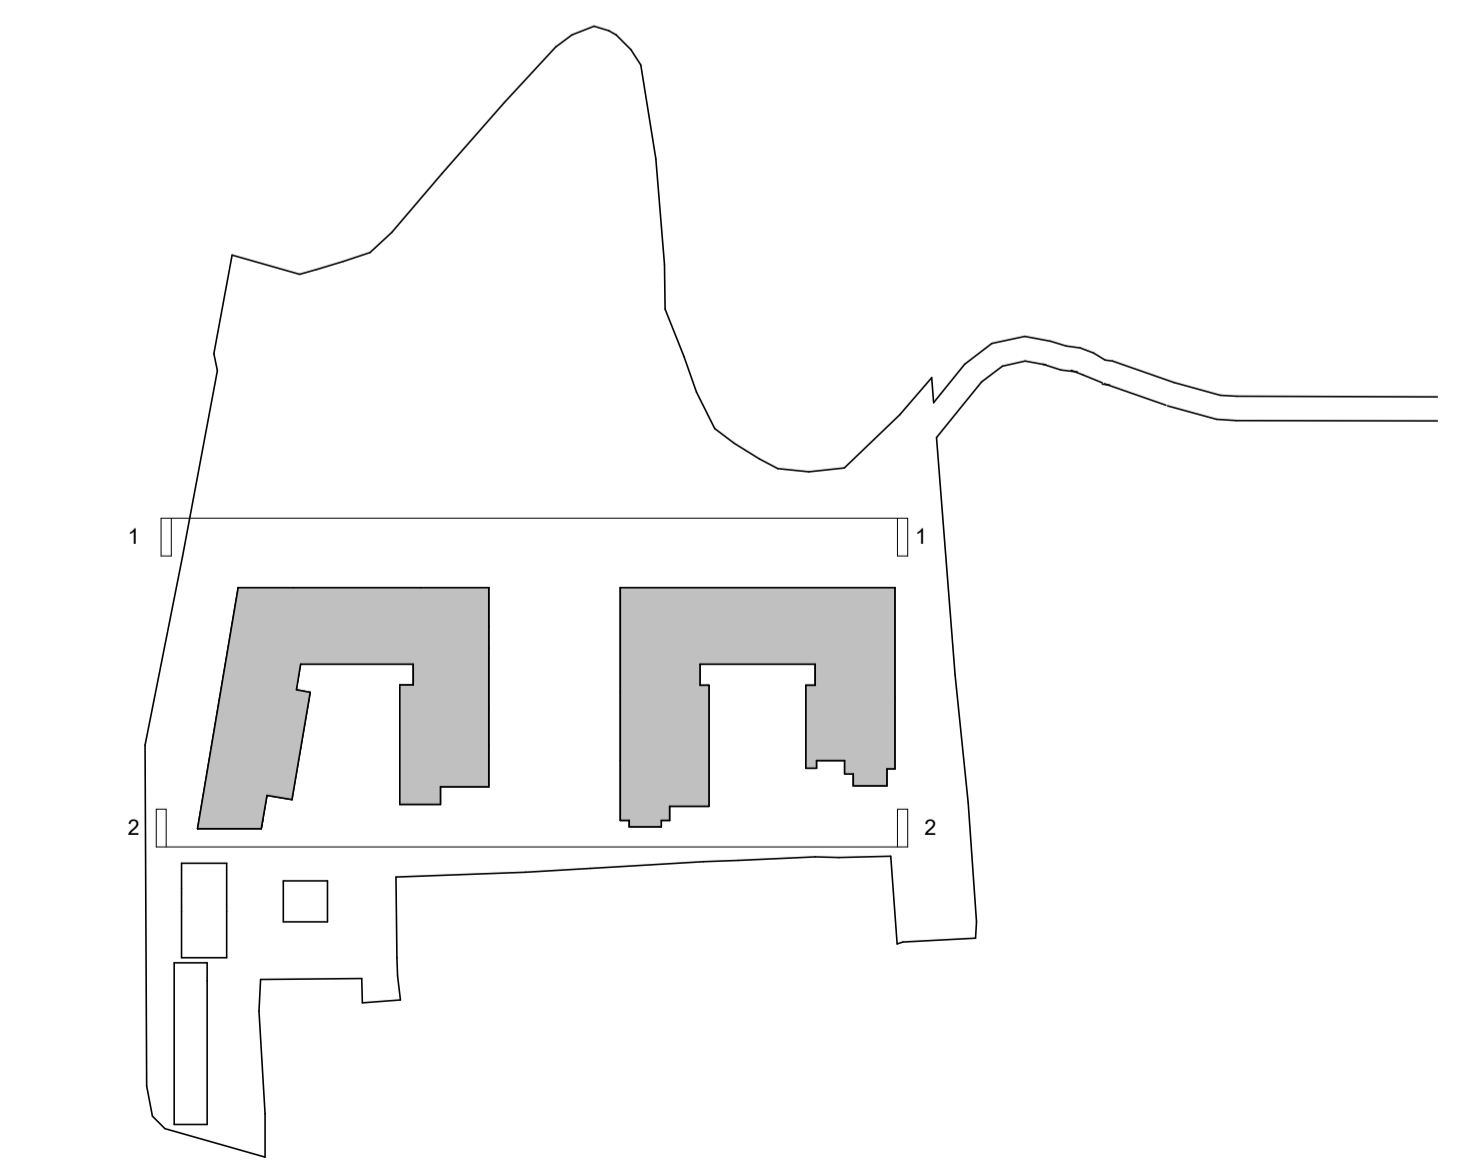

KEY PLAN GRAPHIC

MATERIAL LEGEND

1. Reconstituted / natural stone cladding - limestone or similar in dark grey colour
2. Brick cladding - stretched bond in buff colour
3. Powder coated metal balustrades / screens - green/grey colour
4. Reconstituted / natural stone cladding - light grey colour
5. Metal cladding system with standing seam - natural zinc or similar
6. Hit and miss brick facade
7. Powder coated aluminium louvres
8. Brick textured facade

REV	DATE	DESCRIPTION	CKH	DRN
P1	05/05/2022	PLANNING	KMM	NL

SUITABLE FOR INFORMATION

CLIENT RESIDE INVESTMENTS LTD.			
PROJECT CARRIGLINE SHD			
DRAWING NORTH & SOUTH ELEVATION			
PROJECT NUMBER 950829	DATE 29/04/2022		
SCALE@ A1: As indicated	DRAWN/CHECKED: HLJ/KMM		
STATUS CODE: S2	DRAWING NUMBER P-2000	REVISION P1	