



ALL DIMENSIONS TO BE CHECKED ON SITE  
 NO DIMENSIONS TO BE SCALED FROM THIS DRAWING  
 DRAWING IS TO BE READ IN CONJUNCTION WITH RELEVANT CONSULTANTS DRAWINGS

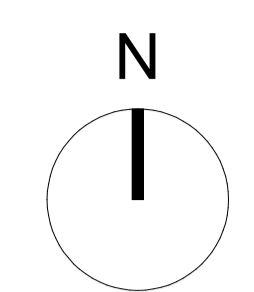

 LAND UNDER DAIRYGOLD OWNERSHIP

 LAND UNDER CORK COUNTY COUNCIL OWNERSHIP

NO AREAS TO BE TAKEN IN CHARGE

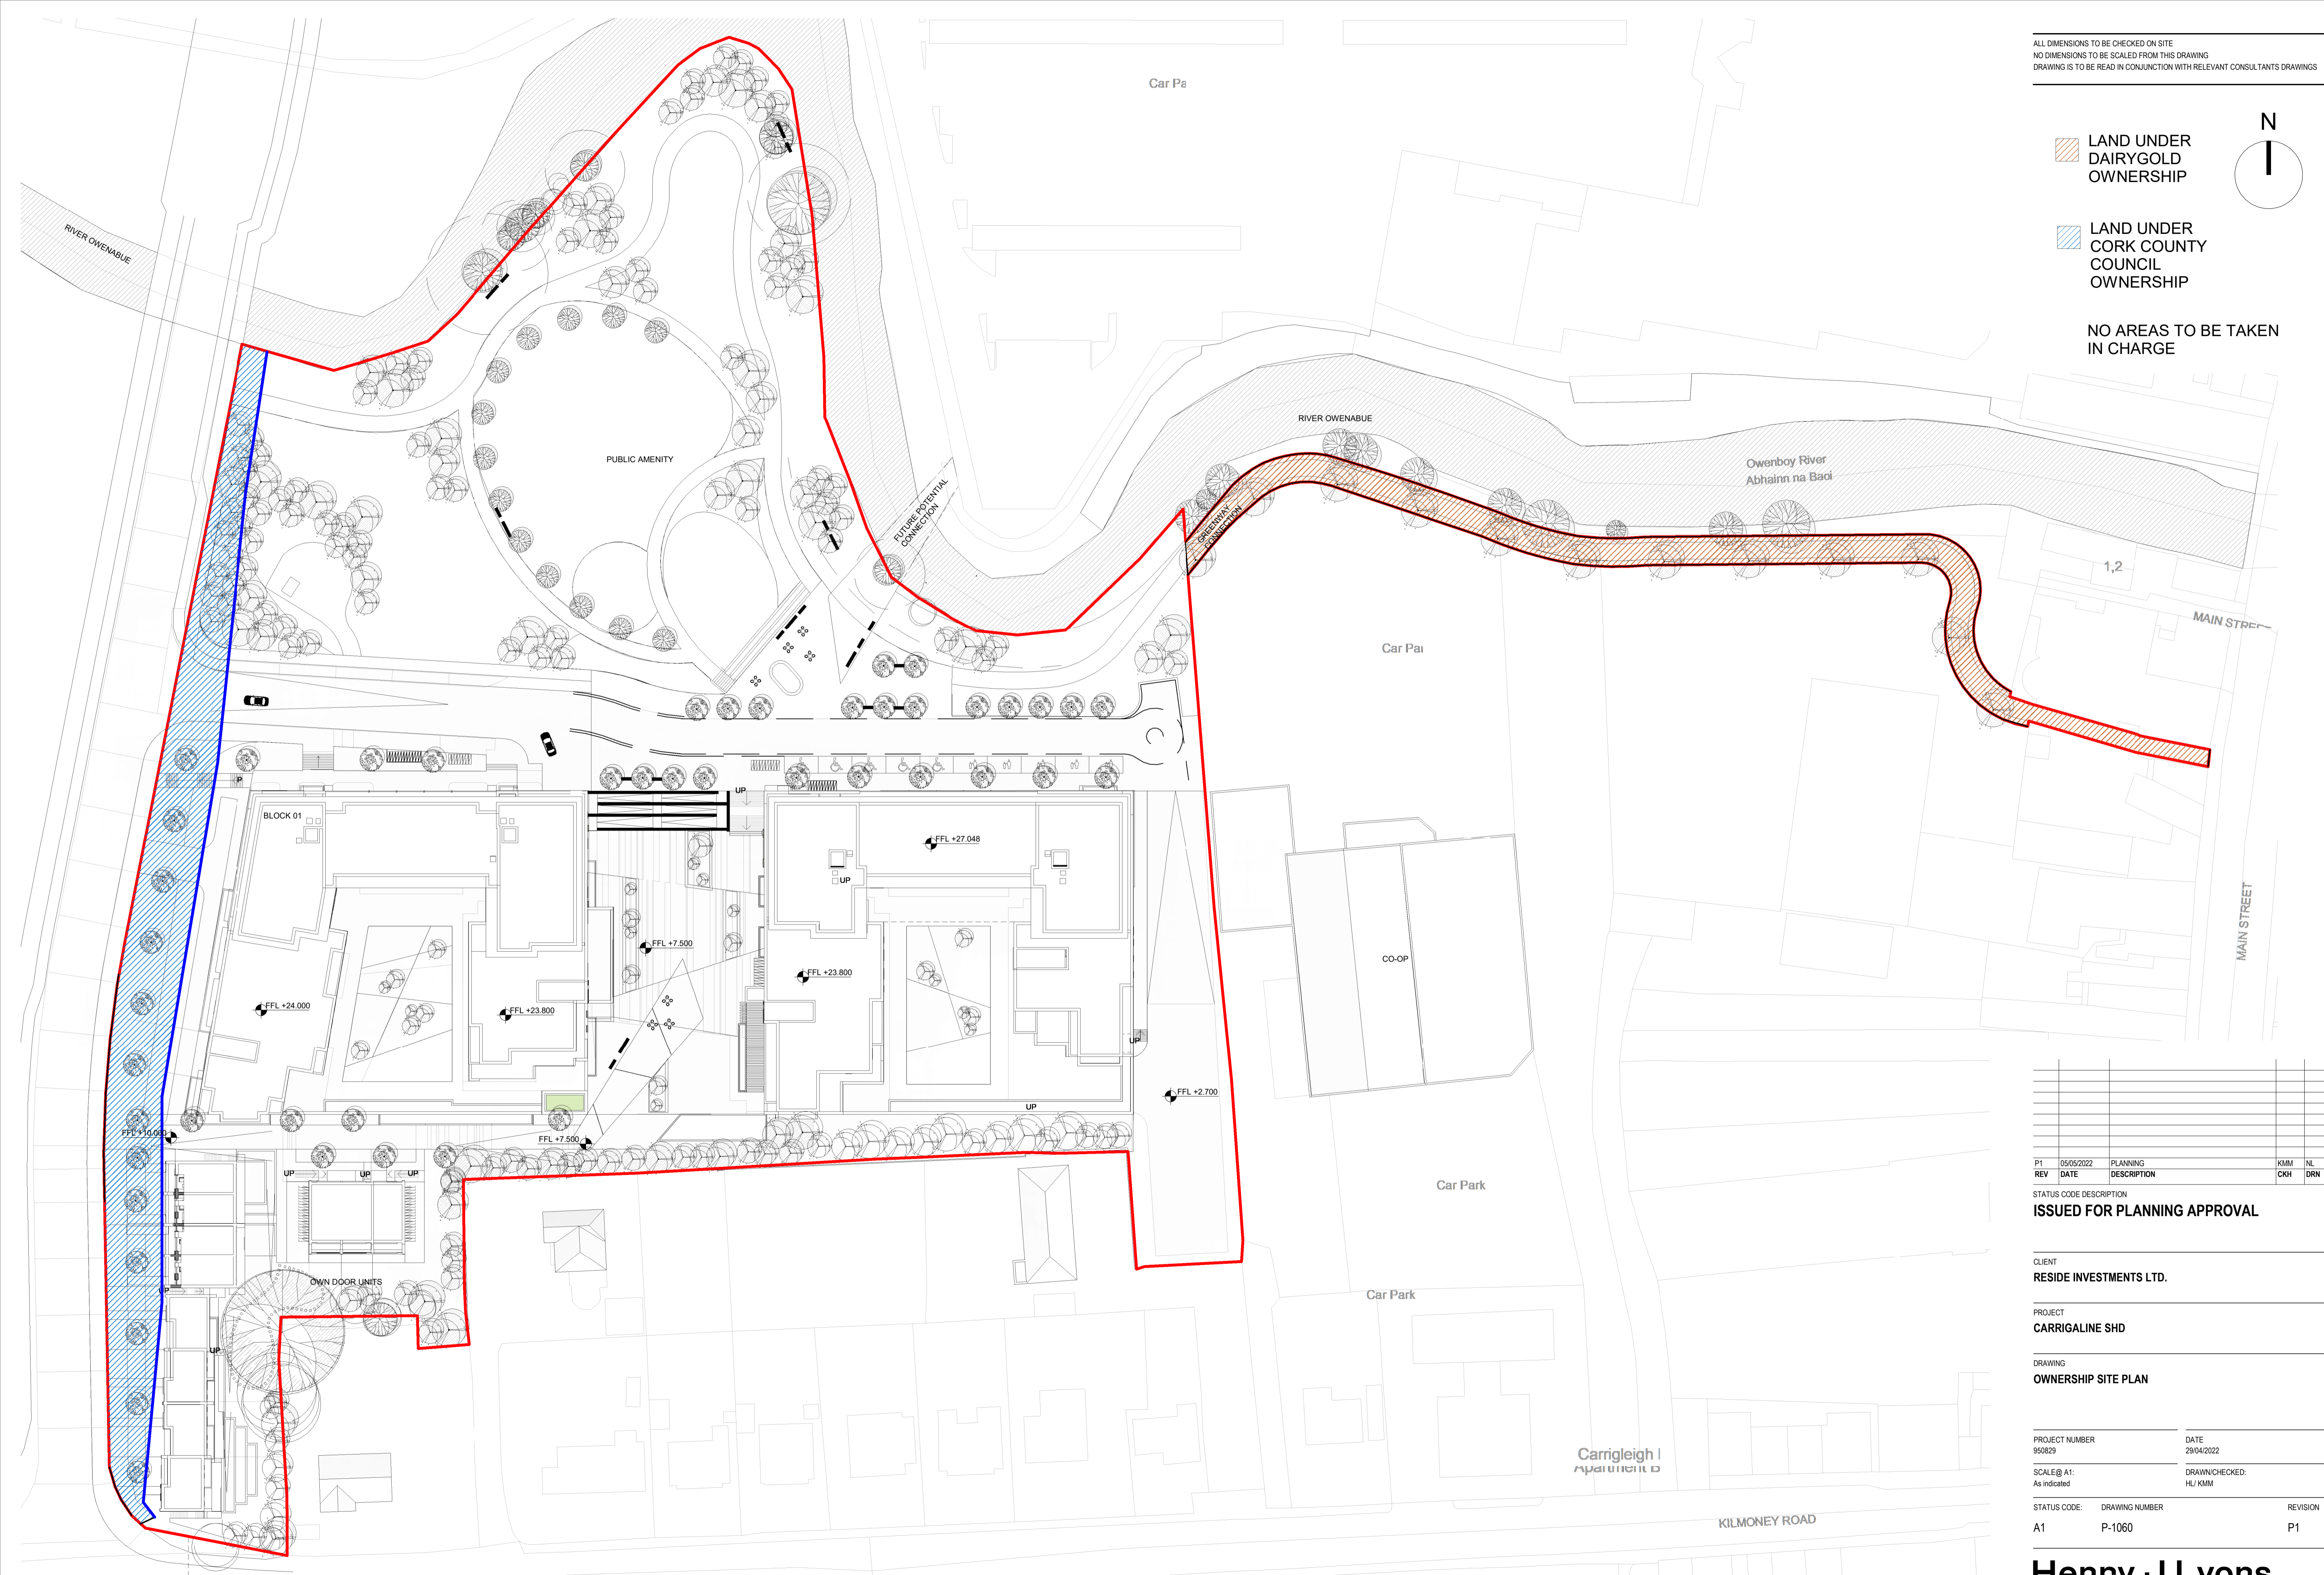

| REV | DATE       | DESCRIPTION | CKH | NL  | DRN |
|-----|------------|-------------|-----|-----|-----|
| P1  | 05/05/2022 | PLANNING    |     | KMM | NL  |

STATUS CODE DESCRIPTION  
**ISSUED FOR PLANNING APPROVAL**

CLIENT  
**RESIDE INVESTMENTS LTD.**

PROJECT  
**CARRIGALINE SHD**

DRAWING  
**OWNERSHIP SITE PLAN**

PROJECT NUMBER  
 950829

DATE  
 29/04/2022

SCALE@ A1:  
 As indicated

DRAWN/CHECKED:  
 HLJ/KMM

| STATUS CODE: | DRAWING NUMBER | REVISION |
|--------------|----------------|----------|
| A1           | P-1060         | P1       |

**Henry J Lyons**

Architecture + Interiors  
 henrylyons.com

+353 1 888 3333  
 info@henrylyons.com

51-54 Pearse Street  
 Dublin D02 KA66