






NORTH ELEVATION 1:100

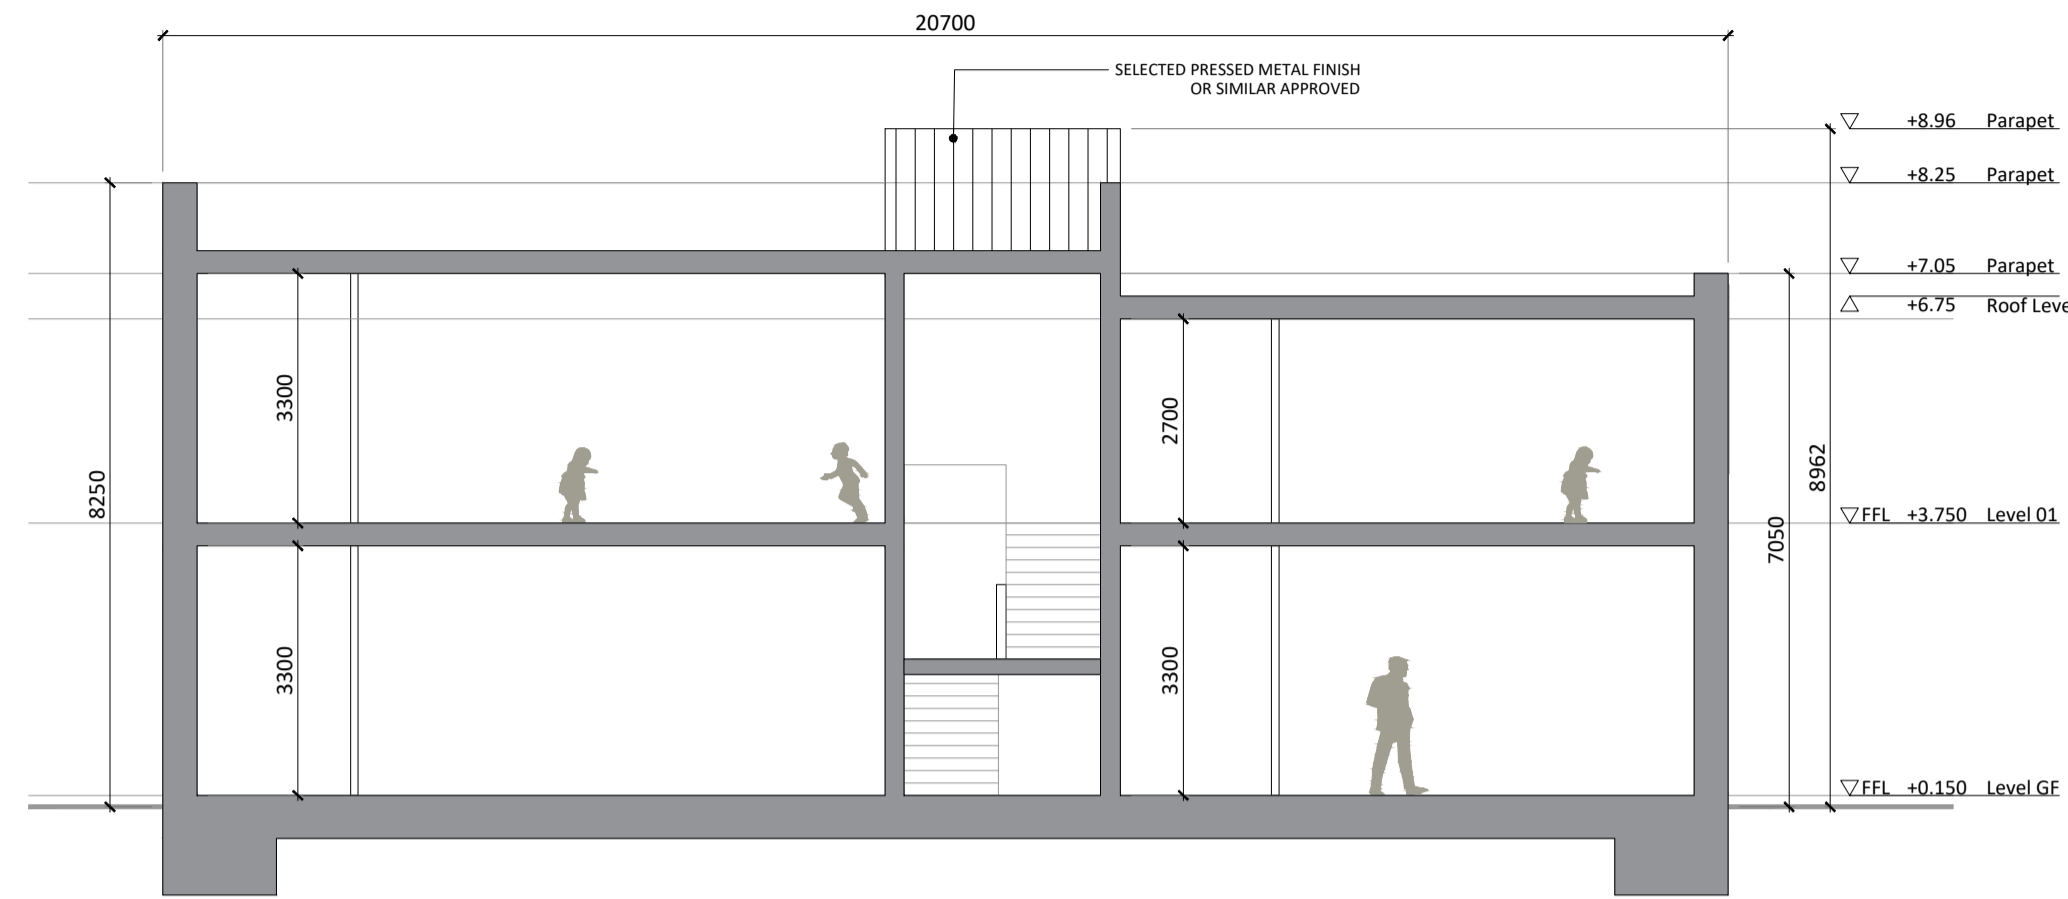


SECTION A-A 1:100

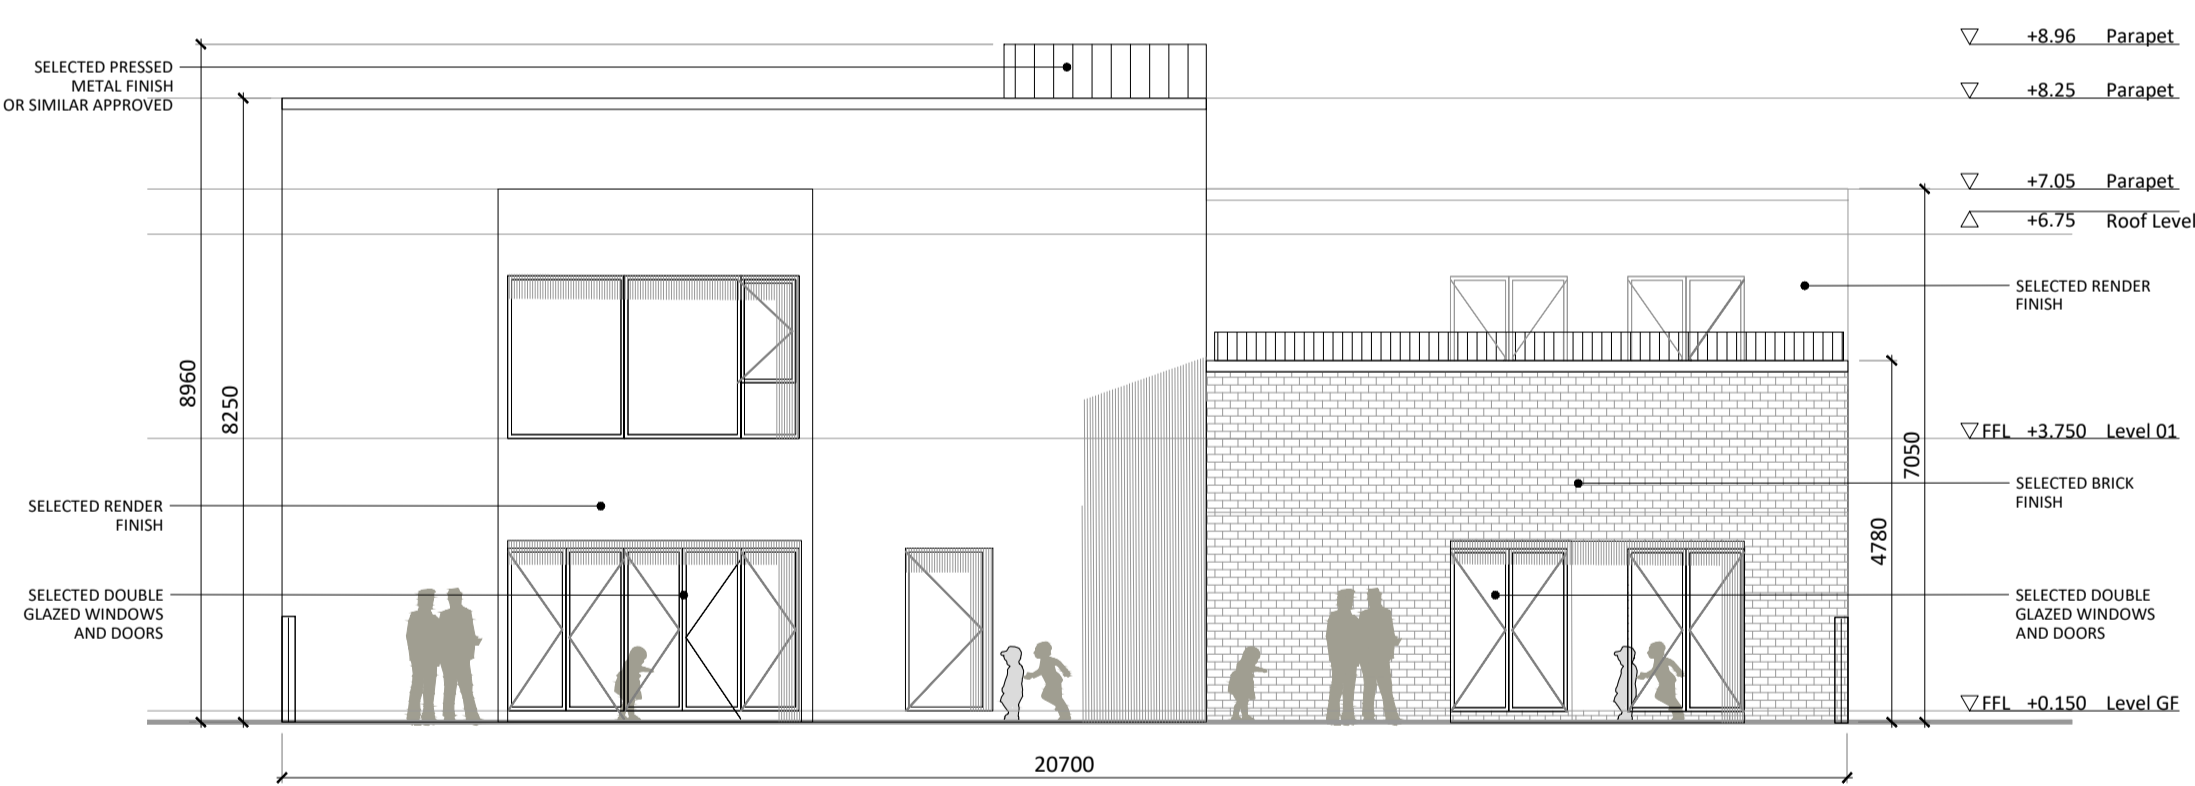

SOUTH ELEVATION 1:100

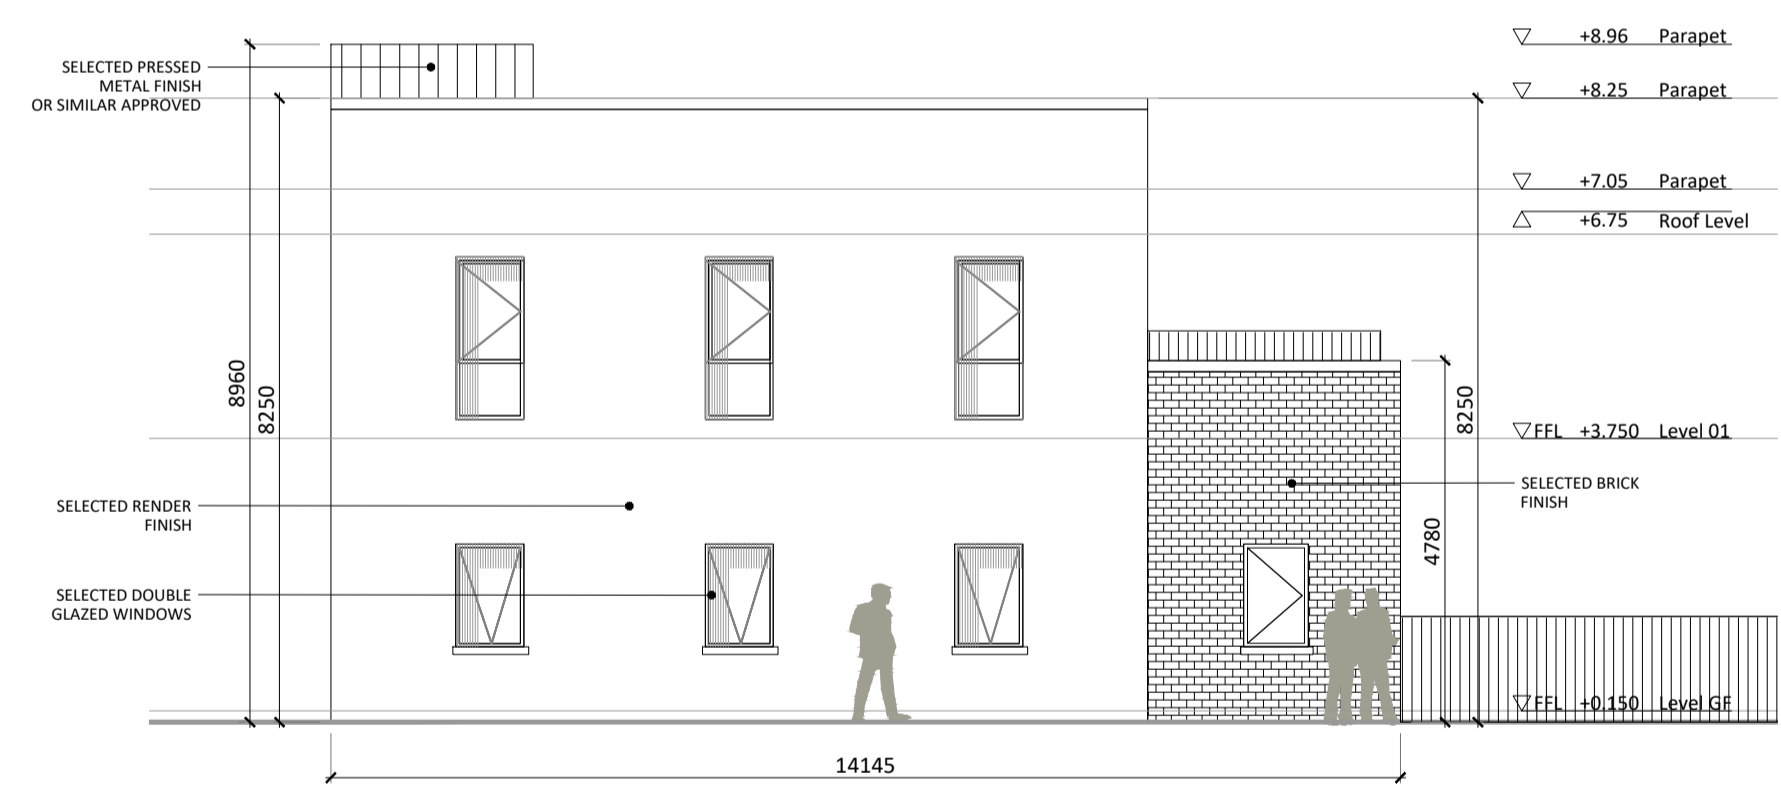


WEST ELEVATION 1:100

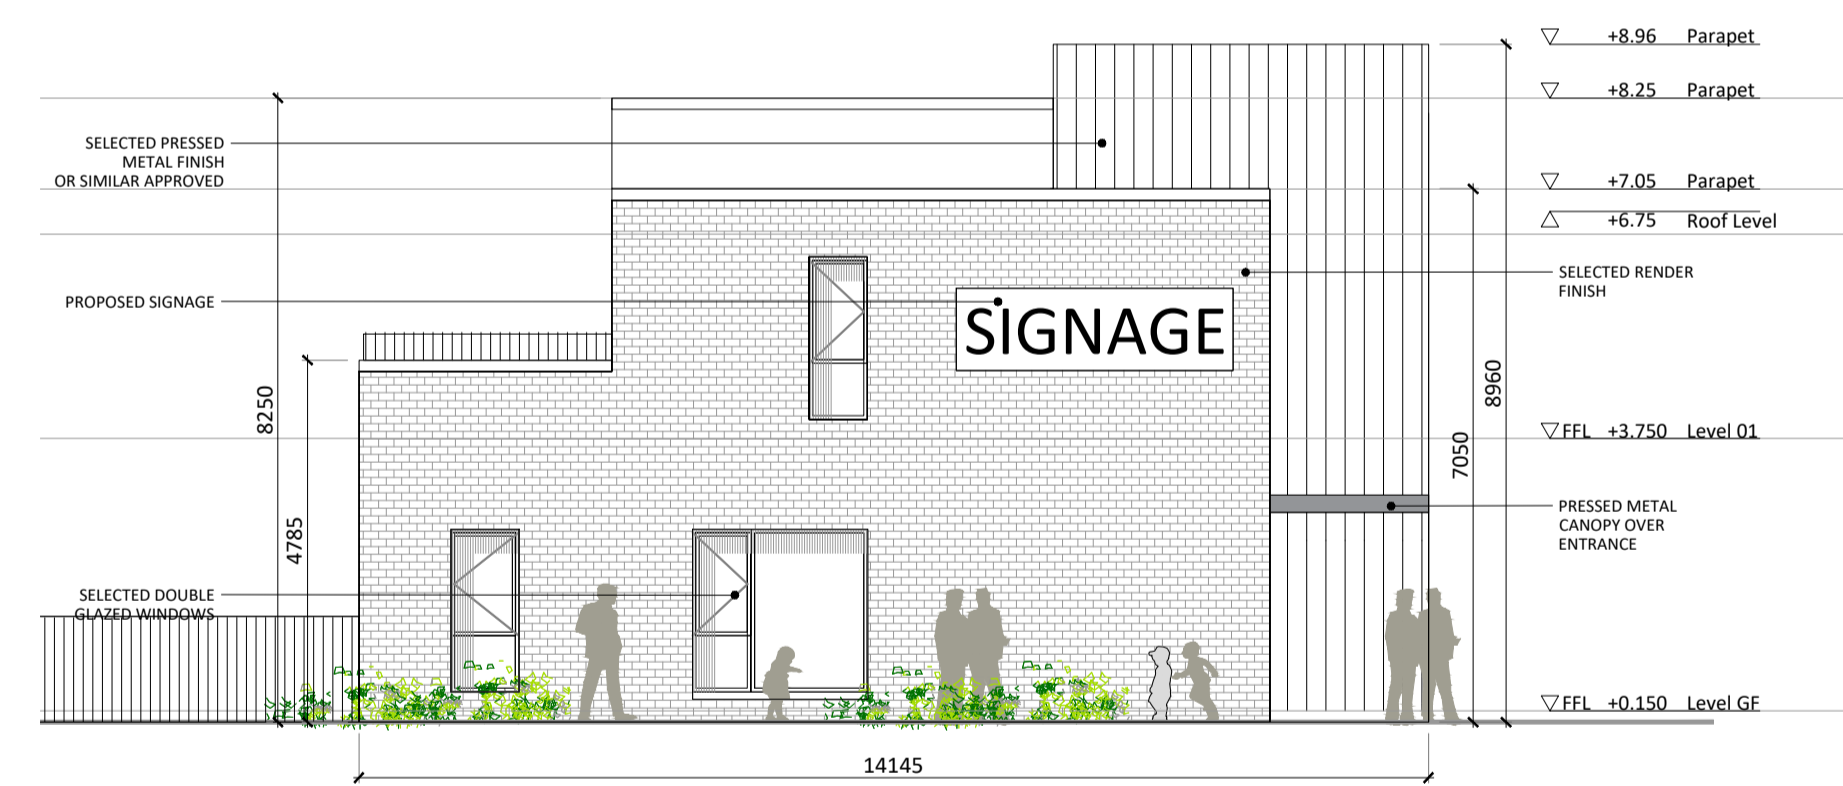

EAST ELEVATION 1:100

Childcare Facility Elevations & Section

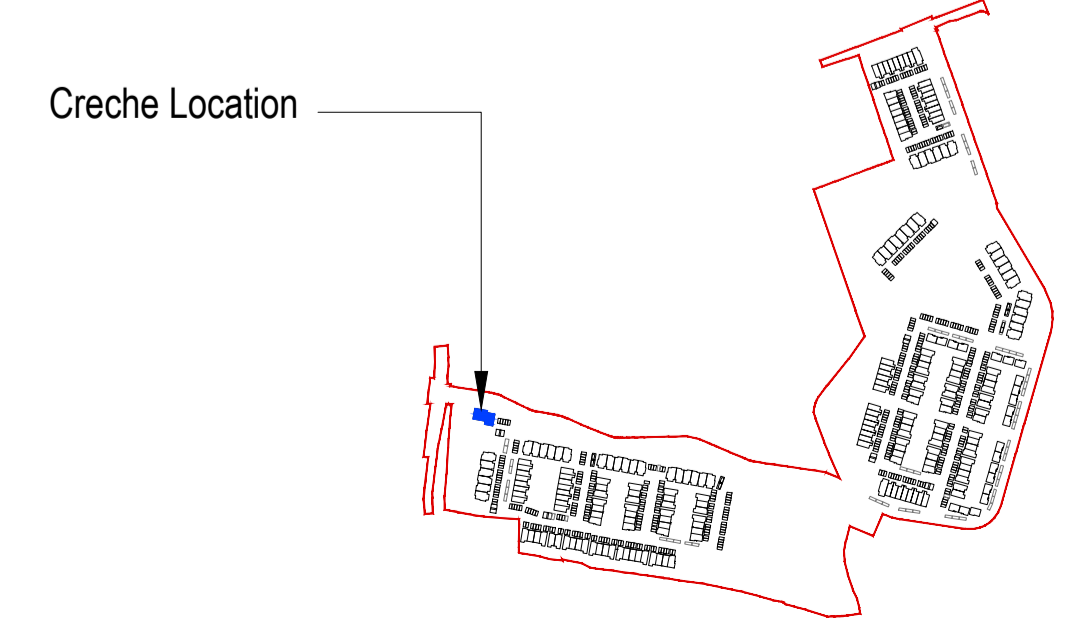

Revision Description	Date	Rev. No.	Issued by
Issued for Information	2022.04.29	01	SJH
For Planning	2022.06.13	P.01	KOC

Figured dimensions only to be used. This drawing is copyright of O'Mahony Pike Architects Ltd. All information is shared as per approved use in accordance with BS1192(2007) + A2(2016), Table 5; Standard Codes for Suitability of Models and Documents. If 'Information Approval Check' is empty, this information has been shared at S0 - WIP.

o'mahony pike

architecture | urban design | Dublin | Cork
 email: info@omahonypike.com | The Chapel | 26 South Mall
 tel: +353 1 202 7400 | Mount St. Anne's | Cork City
 fax: +353 1 283 0822 | Milltown, Dublin 6 | Co. Cork
 www.omahonypike.com | D06 XNS2 Ireland | T12 R2RV Ireland

Project: Ballyoulster SHD (Phase 1)
Location: Ballyoulster, Celbridge, Co. Kildare
Client: Kieran Curtin, Receiver over certain assets of Maplewood Developments Unlimited Company (in liquidation and in receivership)

Project No.: 20007
Project Lead: DMD
Drawn By: BG
Model No.: 20007-OMP-CR-ZZ-DR-A-1000
Purpose: Planning

Drawing Title: Childcare Facility Elevations & Section
Drawing No.: 20007-OMP-CR-XX-DR-A-2001

Scale @ A1: 1:100
 Date Printed: 13-06-2022
 Current Rev.: P.01

Suitability - Checked By - Date