

Schedule of Apartments			
Apt. Number	Apt. Type	No. Of Bedrooms	Area
Ground Floor			
A1-001	3C	3Bed	115.6 m ²
A1-002	3D	3Bed	99.6 m ²
A1-003	1E	1Bed	63.1 m ²
A1-004	2F	2Bed	108 m ²
First Floor			
A1-101	3E	3Bed	104.1 m ²
A1-102	2G	2Bed	82.2 m ²
A1-103	1G	1Bed	52.7 m ²
A1-104	2H	2Bed	87.4 m ²
A1-105	2H	2Bed	87.4 m ²
A1-106	2H	2Bed	87.4 m ²
A1-107	2H	2Bed	87.3 m ²
A1-108	1G	1Bed	52.7 m ²
A1-109	2i	2Bed	83.3 m ²
A1-110	3F	3Bed	107.8 m ²

Schedule of Apartments			
Apt. Number	Apt. Type	No. Of Bedrooms	Area
Second Floor			
A1-201	3E	3Bed	104.1 m ²
A1-202	2G	2Bed	82.2 m ²
A1-203	1G	1Bed	52.7 m ²
A1-204	2H	2Bed	87.4 m ²
A1-205	2H	2Bed	87.4 m ²
A1-206	2H	2Bed	87.4 m ²
A1-207	2H	2Bed	87.3 m ²
A1-208	1G	1Bed	52.7 m ²
A1-209	2i	2Bed	83.3 m ²
A1-210	3F	3Bed	107.8 m ²


Schedule of Apartments			
Apt. Number	Apt. Type	No. Of Bedrooms	Area
Third Floor			
A1-301	3E	3Bed	104.1 m ²
A1-302	2G	2Bed	82.2 m ²
A1-303	1G	1Bed	52.7 m ²
A1-304	2H	2Bed	87.6 m ²
A1-305	2H	2Bed	87.4 m ²
A1-306	2H	2Bed	87.4 m ²
A1-307	2H	2Bed	87.2 m ²
A1-308	1G	1Bed	52.7 m ²
A1-309	2i	2Bed	83.3 m ²
A1-310	3F	3Bed	107.8 m ²

Schedule of Apartments by Bedroom Number	
No. Of Bedrooms	Count
1Bed	7
2Bed	19
3Bed	8
Grand total:	34

Gross Internal Floor Area	
Level	Area
Ground Floor	999.1 m ²
First Floor	999.3 m ²
Second Floor	999.3 m ²
Third Floor	999.3 m ²
Fourth Floor	27.6 m ²
Total	4024.6 m²

Area Legend

- 1Bed
- 2Bed
- 3Bed
- Ancillary
- Communal

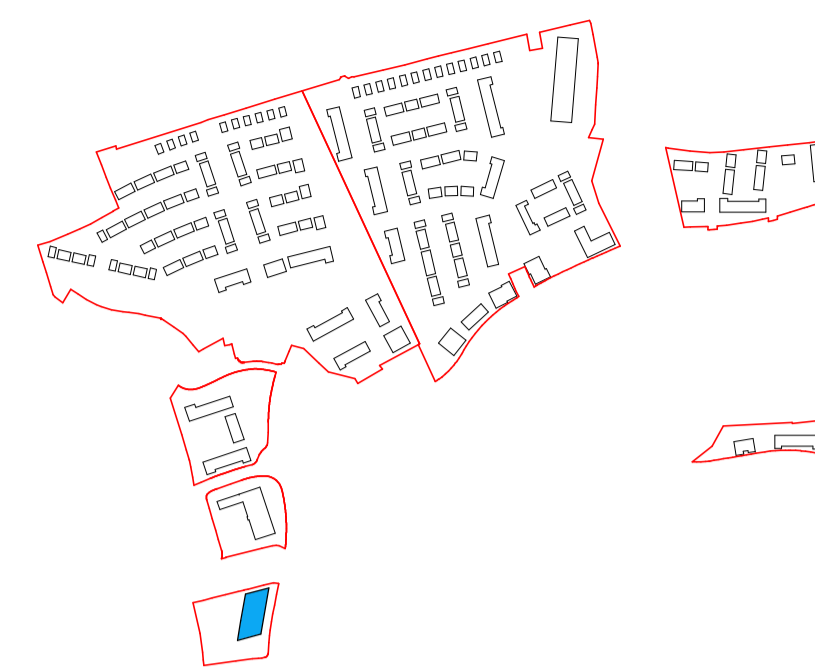

Key Plan
1 : 8000


REV.	DATE	DESCRIPTION	DRWN	CHKD	APPRD
P01	06.06.22	Issue for SHD Stage 3 Submission	MT	FCM	FCM



1 Second Floor Plan
1 : 200



2 Third Floor Plan
1 : 200

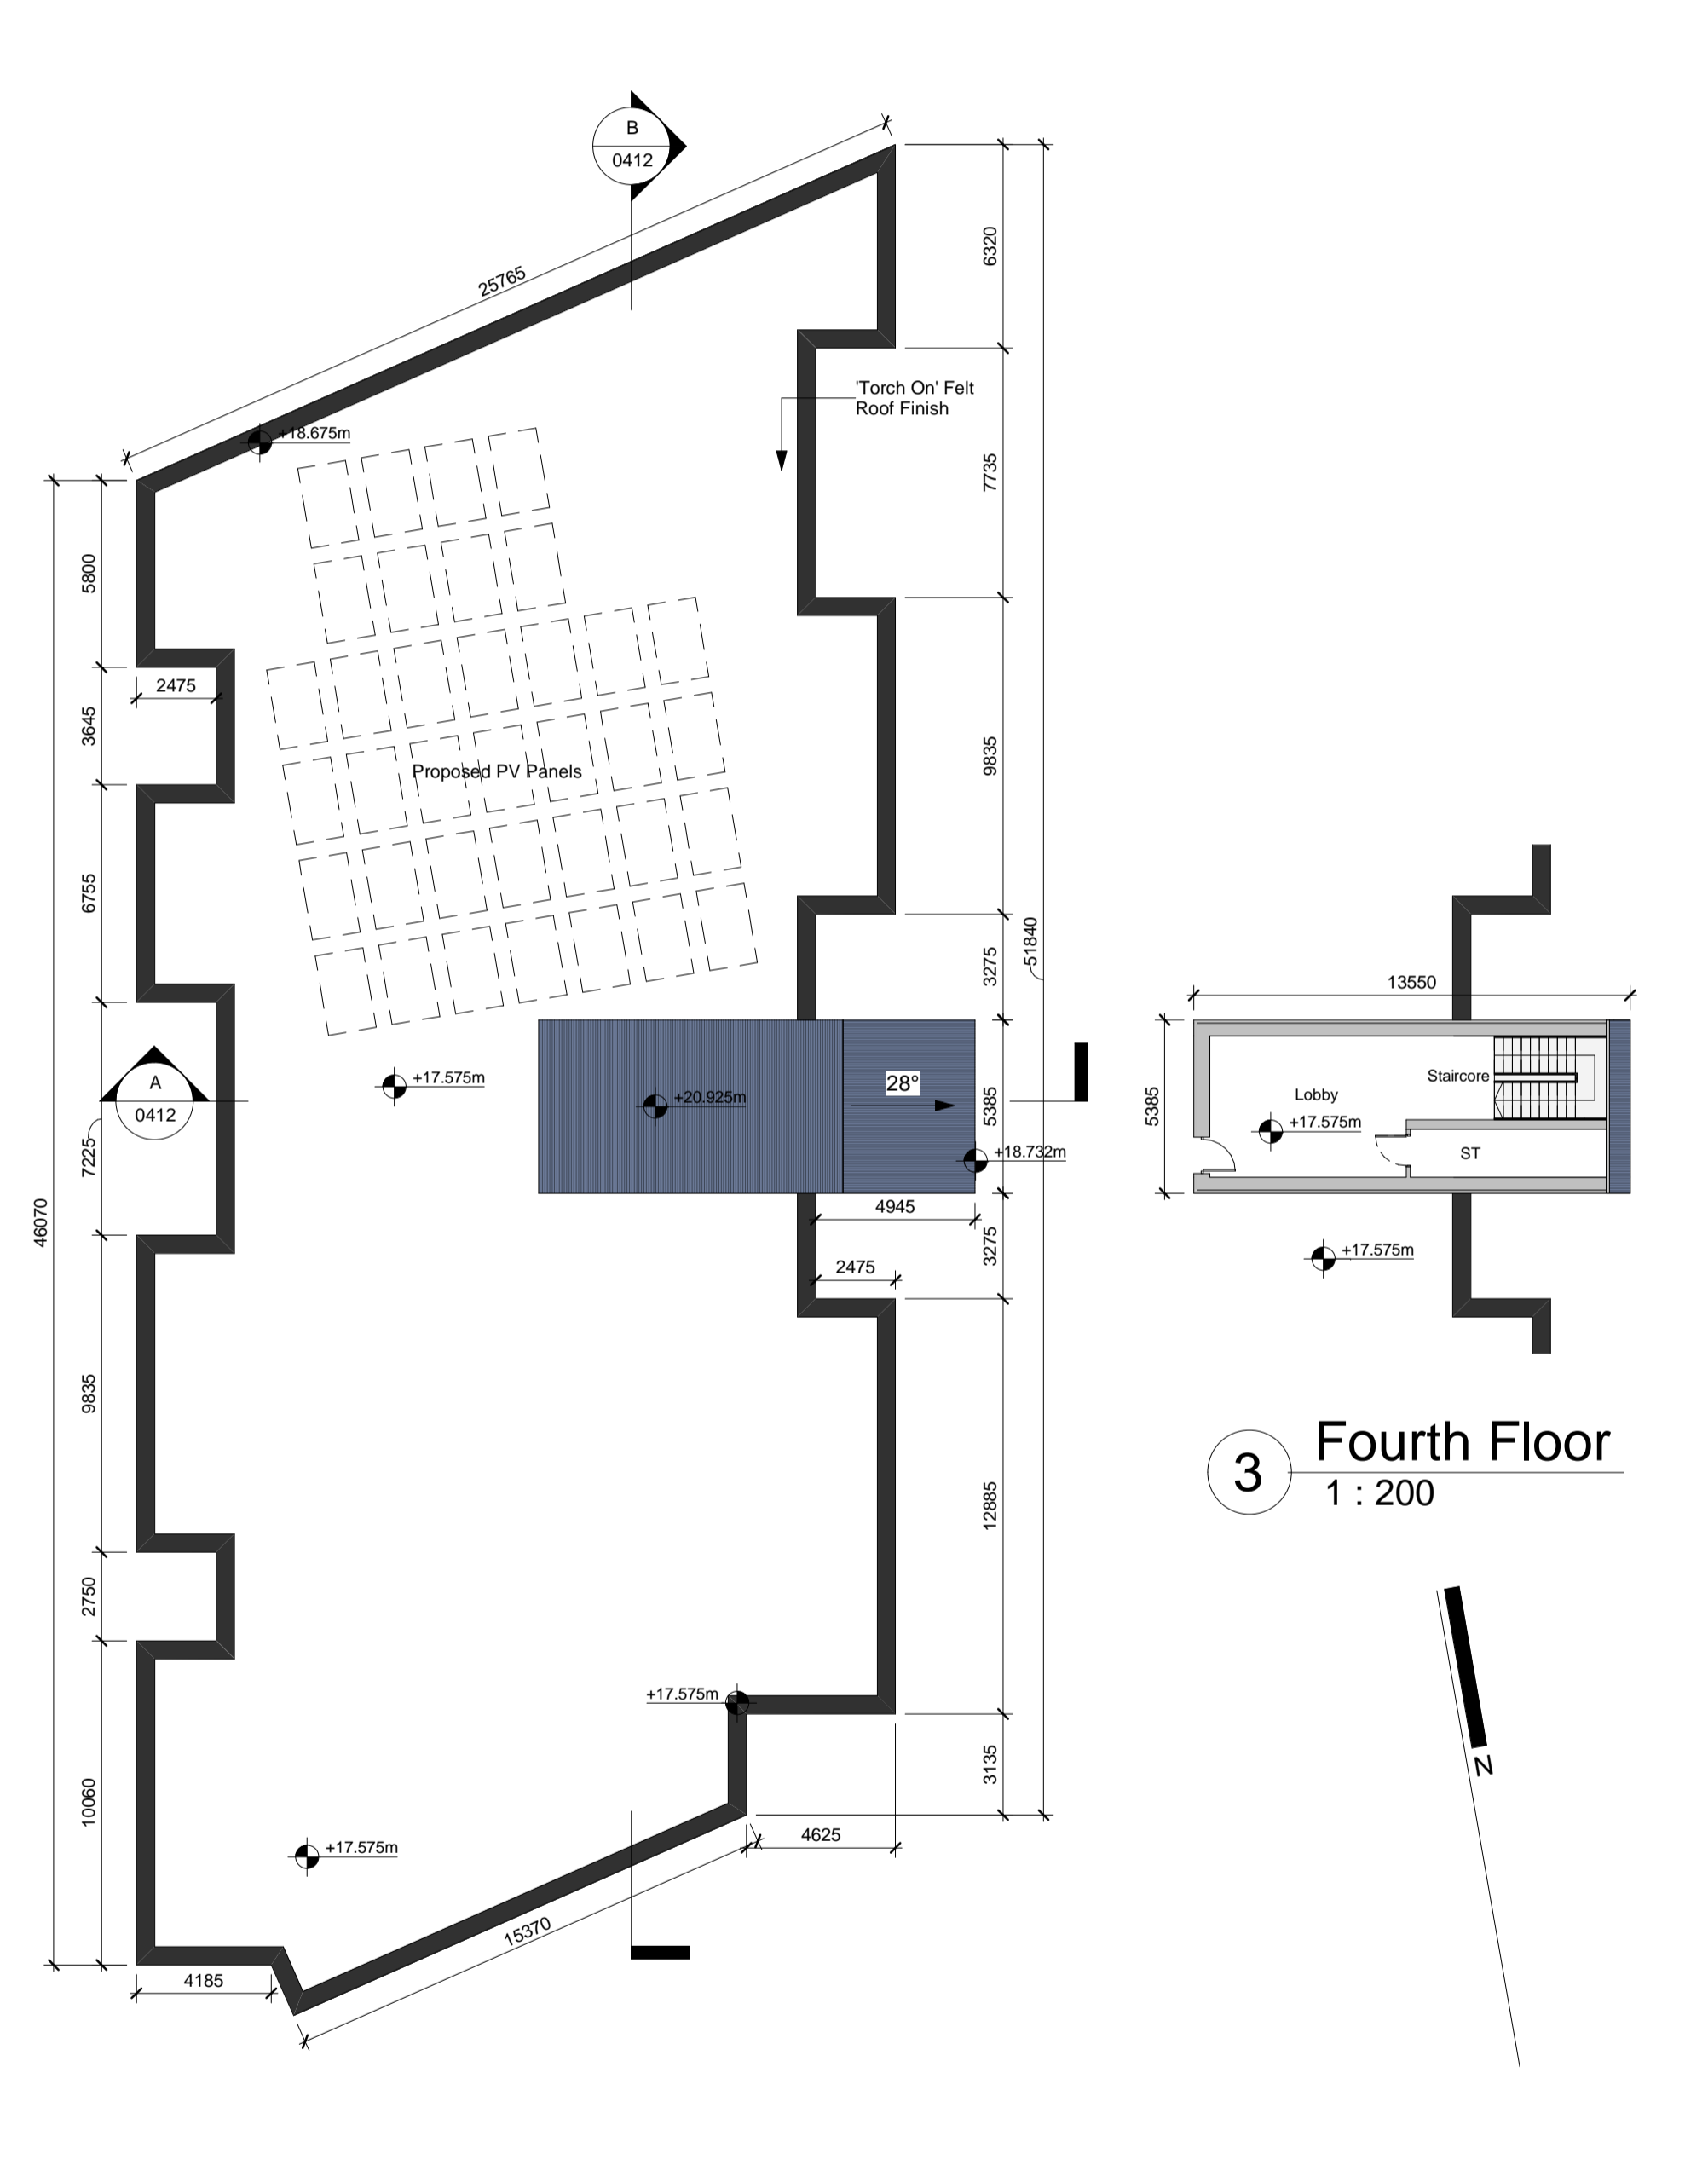

4 Roof Plan
1 : 200

3 Fourth Floor
1 : 200

NOTE: Refer to Architect's Design Statement for selected material & finishes on buildings.

**Refer to Site Layout Plan for individual orientation of Building. Drawing no. CHD-WIL-ZZ-ZZ-DR-A-0070 CHD-WIL-ZZ-ZZ-DR-A-0071 CHD-WIL-ZZ-ZZ-DR-A-0072 CHD-WIL-ZZ-ZZ-DR-A-0073 CHD-WIL-ZZ-ZZ-DR-A-0074 CHD-WIL-ZZ-ZZ-DR-A-0075 CHD-WIL-ZZ-ZZ-DR-A-0076

St. Patrick's Place, Wellington Road, Cork
34 Pembroke Road, Dublin 4
+353 (0)21 4555255
+353 (0)1 6601866
info@wilsonarchitecture.ie
www.wilsonarchitecture.ie

Residential Development at Carrigrohilly, Co. Cork
Apartment A1 - Floor Plans - Sheet 2

DATE	ISSUED	REVISION	DATE	BY	CHECKED	SCALE
06.06.22	S01	P01	21.11.21	Author	Checker	As Indicated

© COPYRIGHT This drawing or design may not be reproduced without permission.