

NOTE: - DO NOT SCALE. USE FIGURED DIMENSIONS ONLY
 - THIS DRAWING IS TO BE READ IN CONJUNCTION WITH ALL RELEVANT SPECIFICATIONS AND DRAWINGS
 - ALL DIMENSIONS TO BE CHECKED ON SITE.
 - IN THE EVENT OF ANY DISCREPANCIES BETWEEN DRAWINGS THE CONTRACTOR IS TO INFORM THE ARCHITECT IMMEDIATELY

REV.	DATE	DESCRIPTION	DRWN	CHKD	APPRD
P01	06.06.22	Issue for SFD Stage 3 Submission	MT	PCM	PCM



3 North Elevation
1 : 200




1 East Elevation
1 : 200




4 South Elevation
1 : 200




2 West Elevation
1 : 200

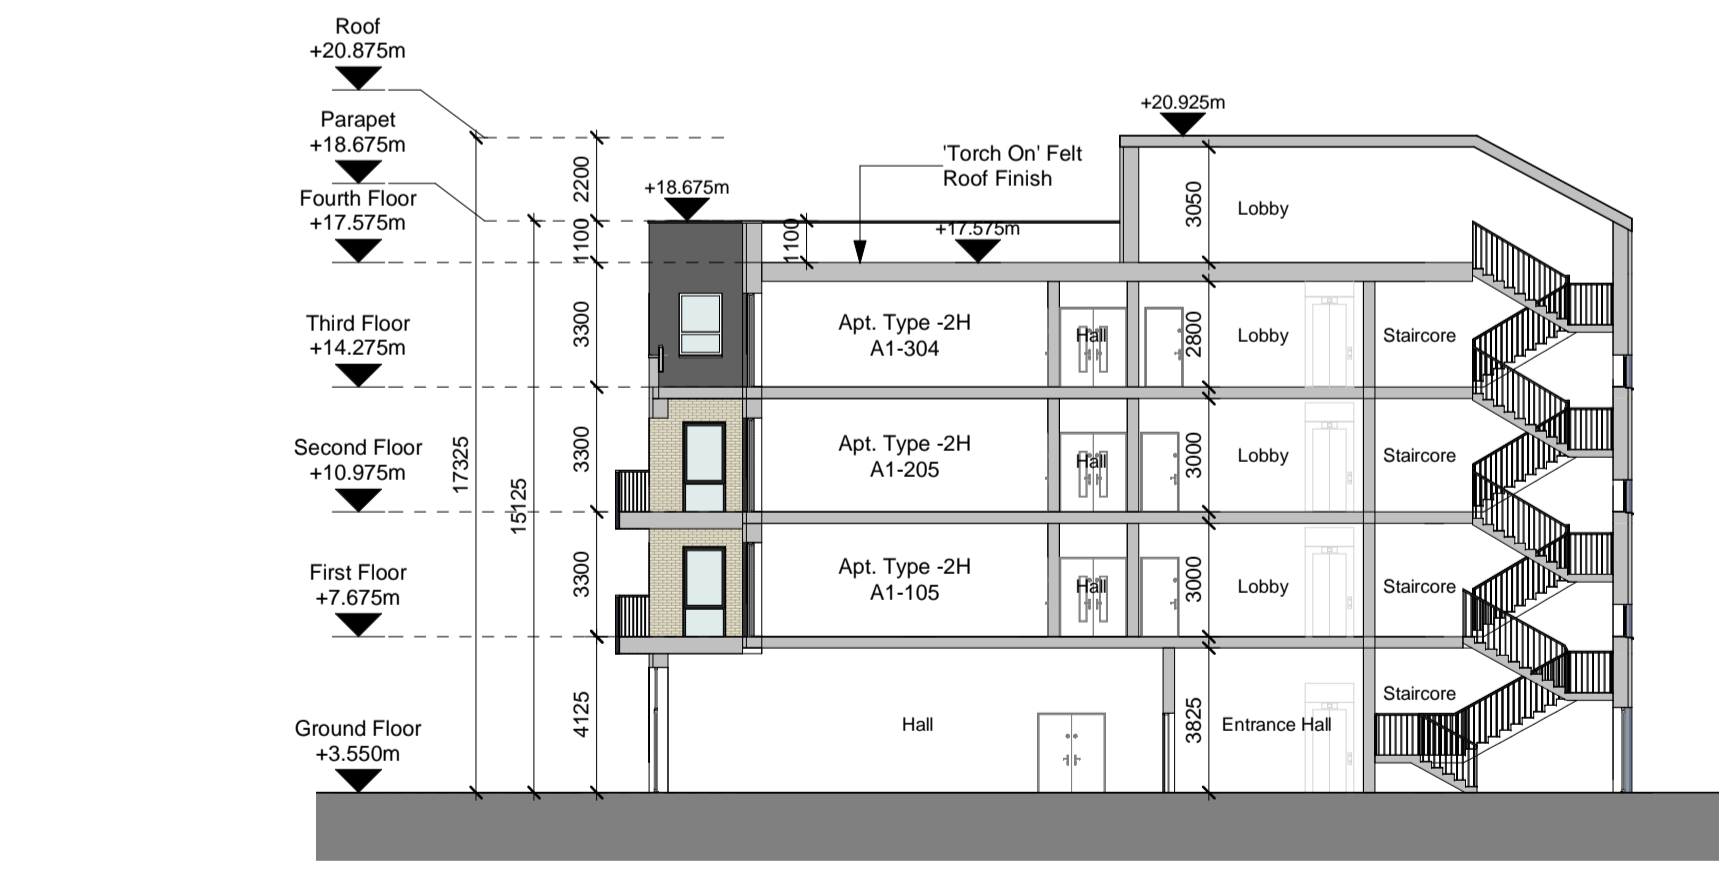


A Section A-A
1 : 200

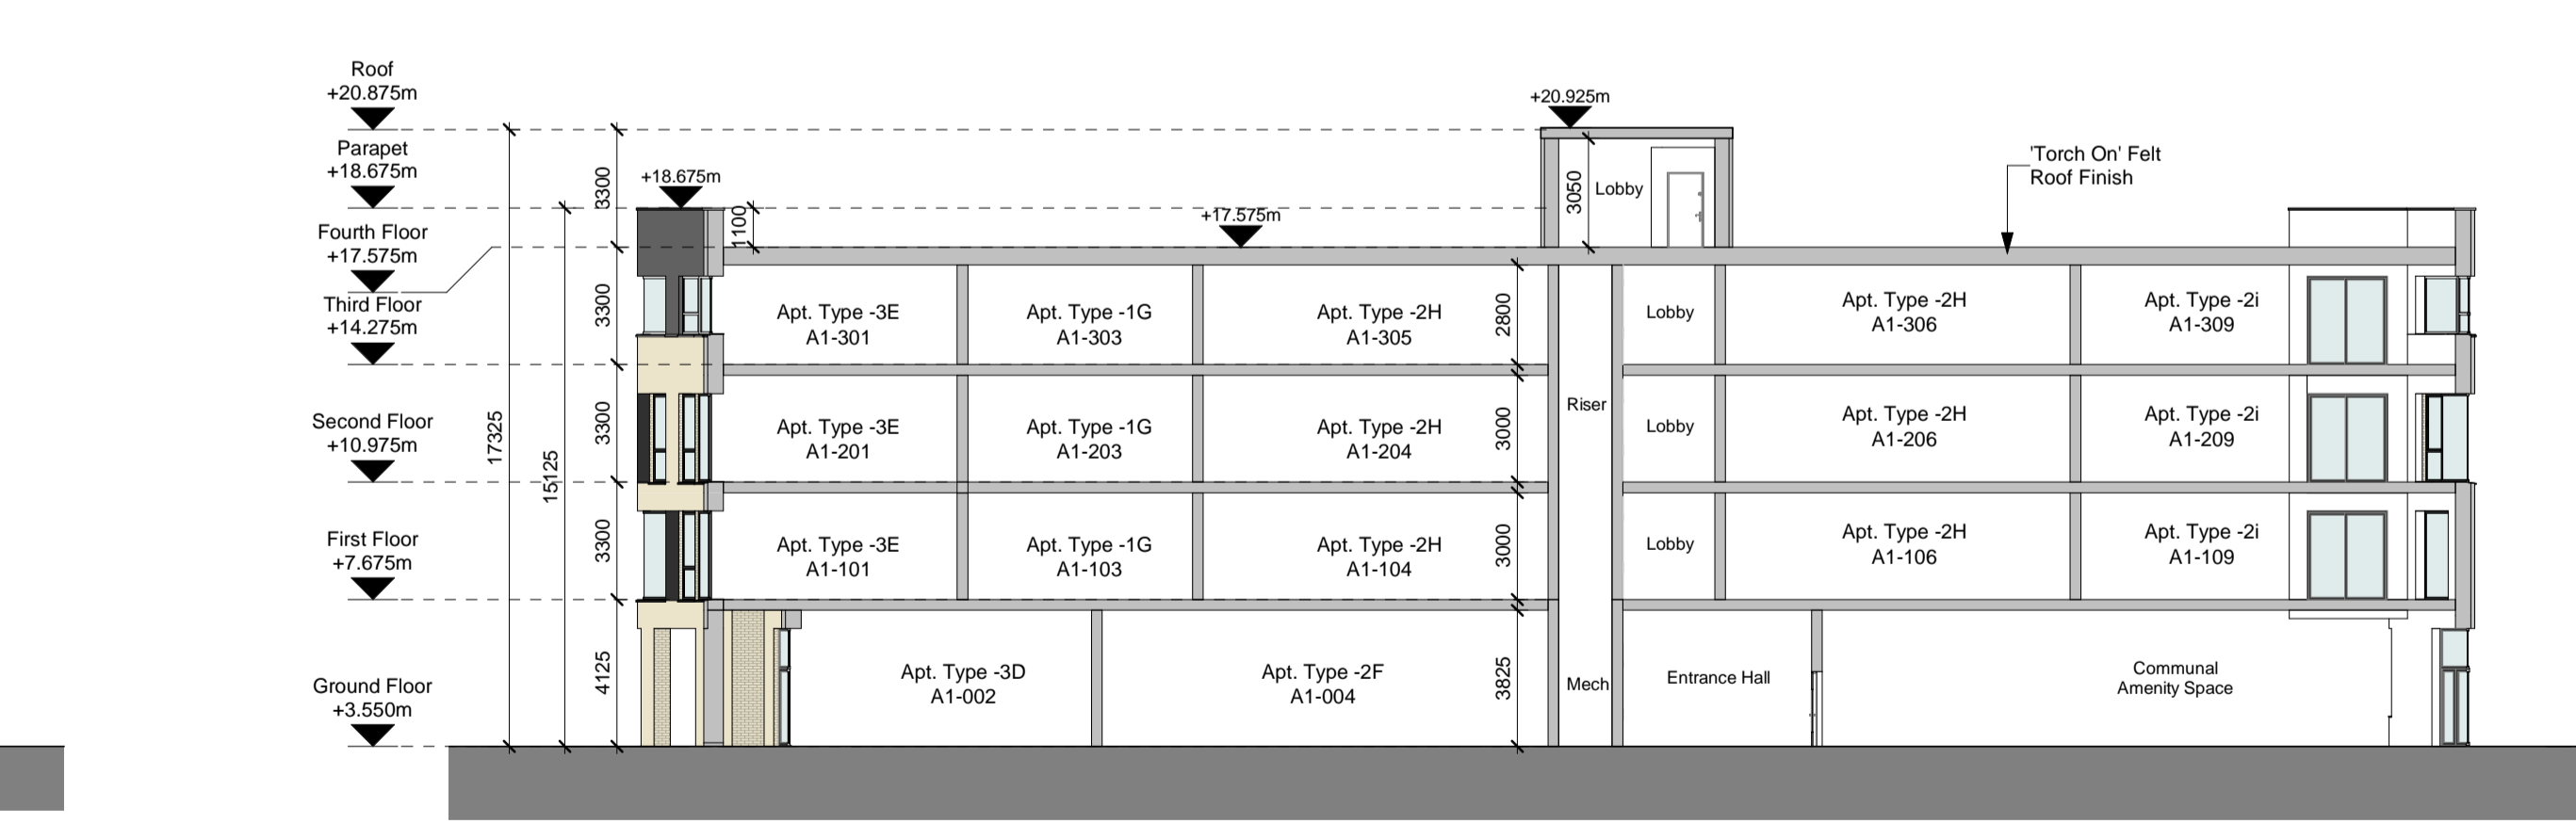

B Section B-B
1 : 200

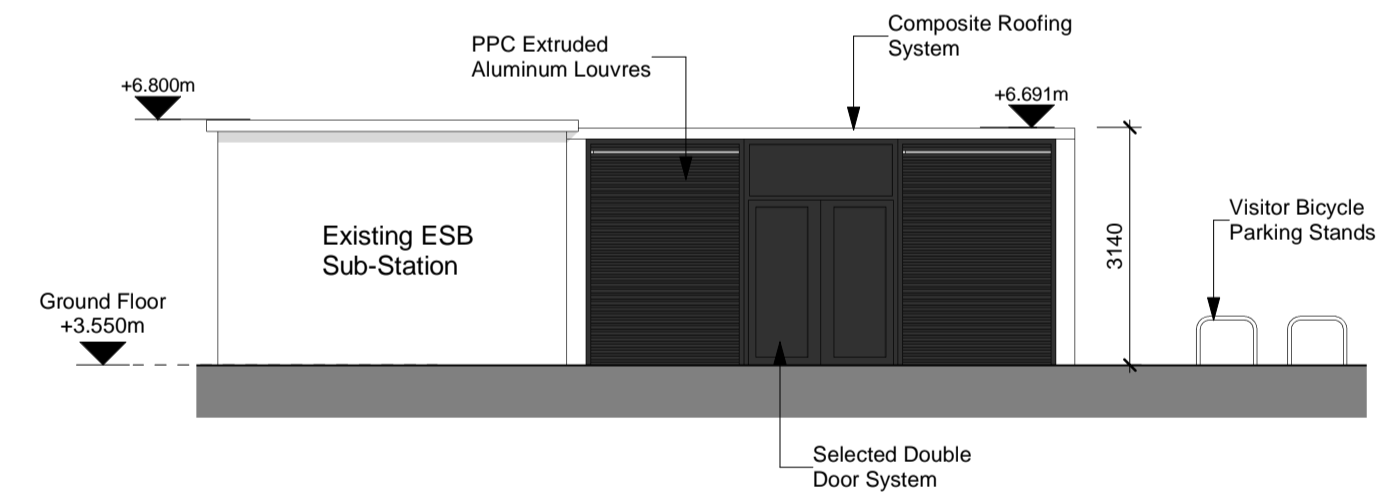

6 Bike Store North Elevation
1 : 100

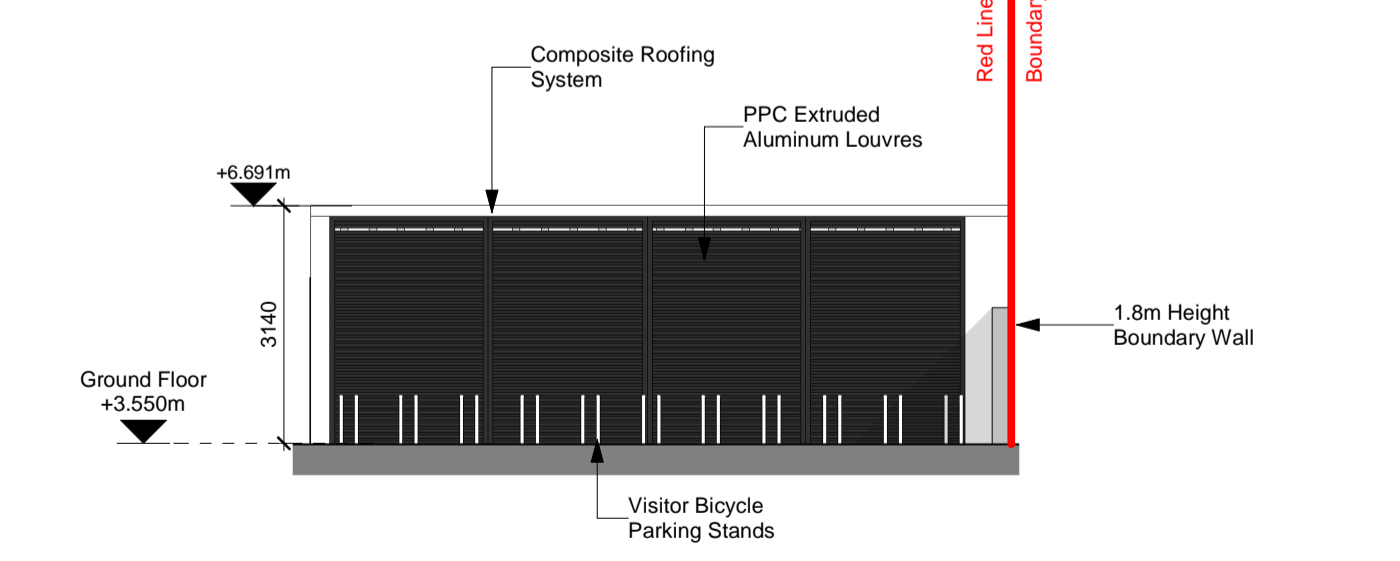

7 Bike Store West Elevation
1 : 100

NOTE: Refer to Architect's Design Statement for selected material & finishes on buildings.

**Refer to Site Layout Plan for individual orientation of Building. Drawing no. CHD-WIL-ZZ-ZZ-DR-A-0071 CHD-WIL-ZZ-ZZ-DR-A-0072 CHD-WIL-ZZ-ZZ-DR-A-0073 CHD-WIL-ZZ-ZZ-DR-A-0074 CHD-WIL-ZZ-ZZ-DR-A-0075 CHD-WIL-ZZ-ZZ-DR-A-0076

St. Patrick's Place, Wellington Road, Cork
 36 Pembroke Road, Dublin 4
 +353 (0)21 4555255
 +353 (0)1 6601866
 info@wilsonarchitecture.ie
 www.wilsonarchitecture.ie

Residential Development at Carrigrohilly, Co. Cork
 Apartment A1 - Elevations & Sections

REV. NO.	DATE	BY	CHKD	APPD
CHD-ZZ-A1-ZZ-DR-A-0412	06/06/22	Author	Checker	As Indicated

© COPYRIGHT This drawing or design may not be reproduced without permission.