


NOTE: - DO NOT SCALE. USE FIGURED DIMENSIONS ONLY  
 - THIS DRAWING IS TO BE READ IN CONJUNCTION WITH ALL RELEVANT SPECIFICATIONS AND DRAWINGS  
 - ALL DIMENSIONS TO BE CHECKED ON SITE  
 - IN THE EVENT OF ANY DISCREPANCIES BETWEEN DRAWINGS THE CONTRACTOR IS TO INFORM THE ARCHITECT IMMEDIATELY

REV.	DATE	DESCRIPTION	DRWN.	CHKD.	APPRD.
01	06.06.22	Issue for SFD Stage 3 Submission	MT	FCM	FCM

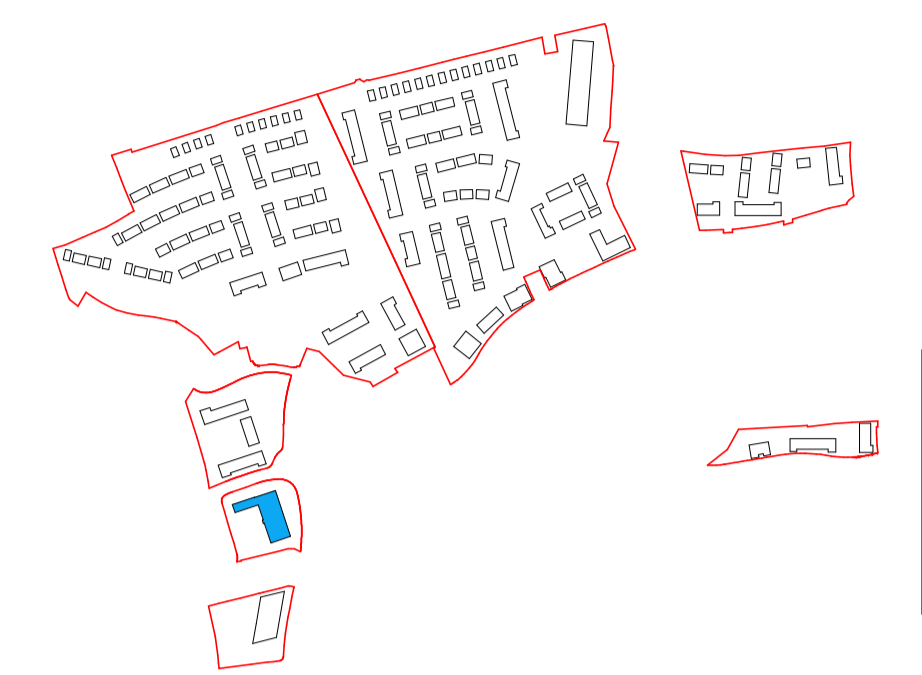

Key Plan  
1 : 8000

3 Second Floor Plan  
1 : 200

4 Third Floor Plan  
1 : 200

Schedule of Apartments			
Apt. Number	Apt. Type	No. Of Bedrooms	Area
<b>Ground Floor</b>			
A2-001	1N	1Bed	62.5 m <sup>2</sup>
A2-002	1N	1Bed	62.5 m <sup>2</sup>
A2-003	2N	2Bed	93.8 m <sup>2</sup>
A2-004	2E	2Bed	89.4 m <sup>2</sup>
A2-005	1K	1Bed	50.4 m <sup>2</sup>
A2-006	1K	1Bed	50.4 m <sup>2</sup>
A2-007	1K	1Bed	50.4 m <sup>2</sup>

Schedule of Apartments			
Apt. Number	Apt. Type	No. Of Bedrooms	Area
<b>First Floor</b>			
A2-101	2B	2Bed	85.5 m <sup>2</sup>
A2-102	1B	1Bed	52.3 m <sup>2</sup>
A2-103	1A	1Bed	50.8 m <sup>2</sup>
A2-104	2D	2Bed	85.5 m <sup>2</sup>
A2-105	3A	3Bed	103.0 m <sup>2</sup>
A2-106	3A	3Bed	102.9 m <sup>2</sup>
A2-107	2A	2Bed	88.5 m <sup>2</sup>
A2-108	2A	2Bed	88.5 m <sup>2</sup>
A2-109	1B	1Bed	52.3 m <sup>2</sup>
A2-110	2B	2Bed	85.4 m <sup>2</sup>

Schedule of Apartments			
Apt. Number	Apt. Type	No. Of Bedrooms	Area
<b>Second Floor</b>			
A2-201	2B	2Bed	85.5 m <sup>2</sup>
A2-202	1B	1Bed	52.3 m <sup>2</sup>
A2-203	1A	1Bed	50.8 m <sup>2</sup>
A2-204	2D	2Bed	85.5 m <sup>2</sup>
A2-205	3A	3Bed	103.0 m <sup>2</sup>
A2-206	3A	3Bed	103.0 m <sup>2</sup>
A2-207	2A	2Bed	88.5 m <sup>2</sup>
A2-208	2A	2Bed	88.5 m <sup>2</sup>
A2-209	1B	1Bed	52.3 m <sup>2</sup>
A2-210	2B	2Bed	85.4 m <sup>2</sup>

Schedule of Apartments			
Apt. Number	Apt. Type	No. Of Bedrooms	Area
<b>Third Floor</b>			
A2-301	2B	2Bed	85.4 m <sup>2</sup>
A2-302	1B	1Bed	50.8 m <sup>2</sup>
A2-303	1A	1Bed	50.8 m <sup>2</sup>
A2-304	2D	2Bed	85.5 m <sup>2</sup>
A2-305	3A	3Bed	103.0 m <sup>2</sup>
A2-306	3A	3Bed	103.0 m <sup>2</sup>
A2-307	2A	2Bed	88.5 m <sup>2</sup>
A2-308	2A	2Bed	88.6 m <sup>2</sup>
A2-309	1B	1Bed	52.3 m <sup>2</sup>
A2-310	2B	2Bed	85.4 m <sup>2</sup>



Schedule of Apartments			
Apt. Number	Apt. Type	No. Of Bedrooms	Area
<b>Fourth Floor</b>			
A2-401	2D	2Bed	85.4 m <sup>2</sup>
A2-402	3A	3Bed	103.0 m <sup>2</sup>
A2-403	2A	2Bed	88.5 m <sup>2</sup>
A2-404	1B	1Bed	52.3 m <sup>2</sup>
A2-405	2B	2Bed	85.5 m <sup>2</sup>

Schedule of Apartments by Bedroom Number	
No. Of Bedrooms	Count
1Bed	15
2Bed	20
3Bed	7
<b>Grand total:</b>	<b>42</b>

Gross Internal Floor Area	
Level	Area
Ground Floor	1111.8 m <sup>2</sup>
First Floor	948.5 m <sup>2</sup>
Second Floor	948.5 m <sup>2</sup>
Third Floor	948.5 m <sup>2</sup>
Fourth Floor	519.3 m <sup>2</sup>
<b>Total</b>	<b>4476.6 m<sup>2</sup></b>

Area Legend

- 1Bed
- 2Bed
- 3Bed
- Ancillary
- Communal

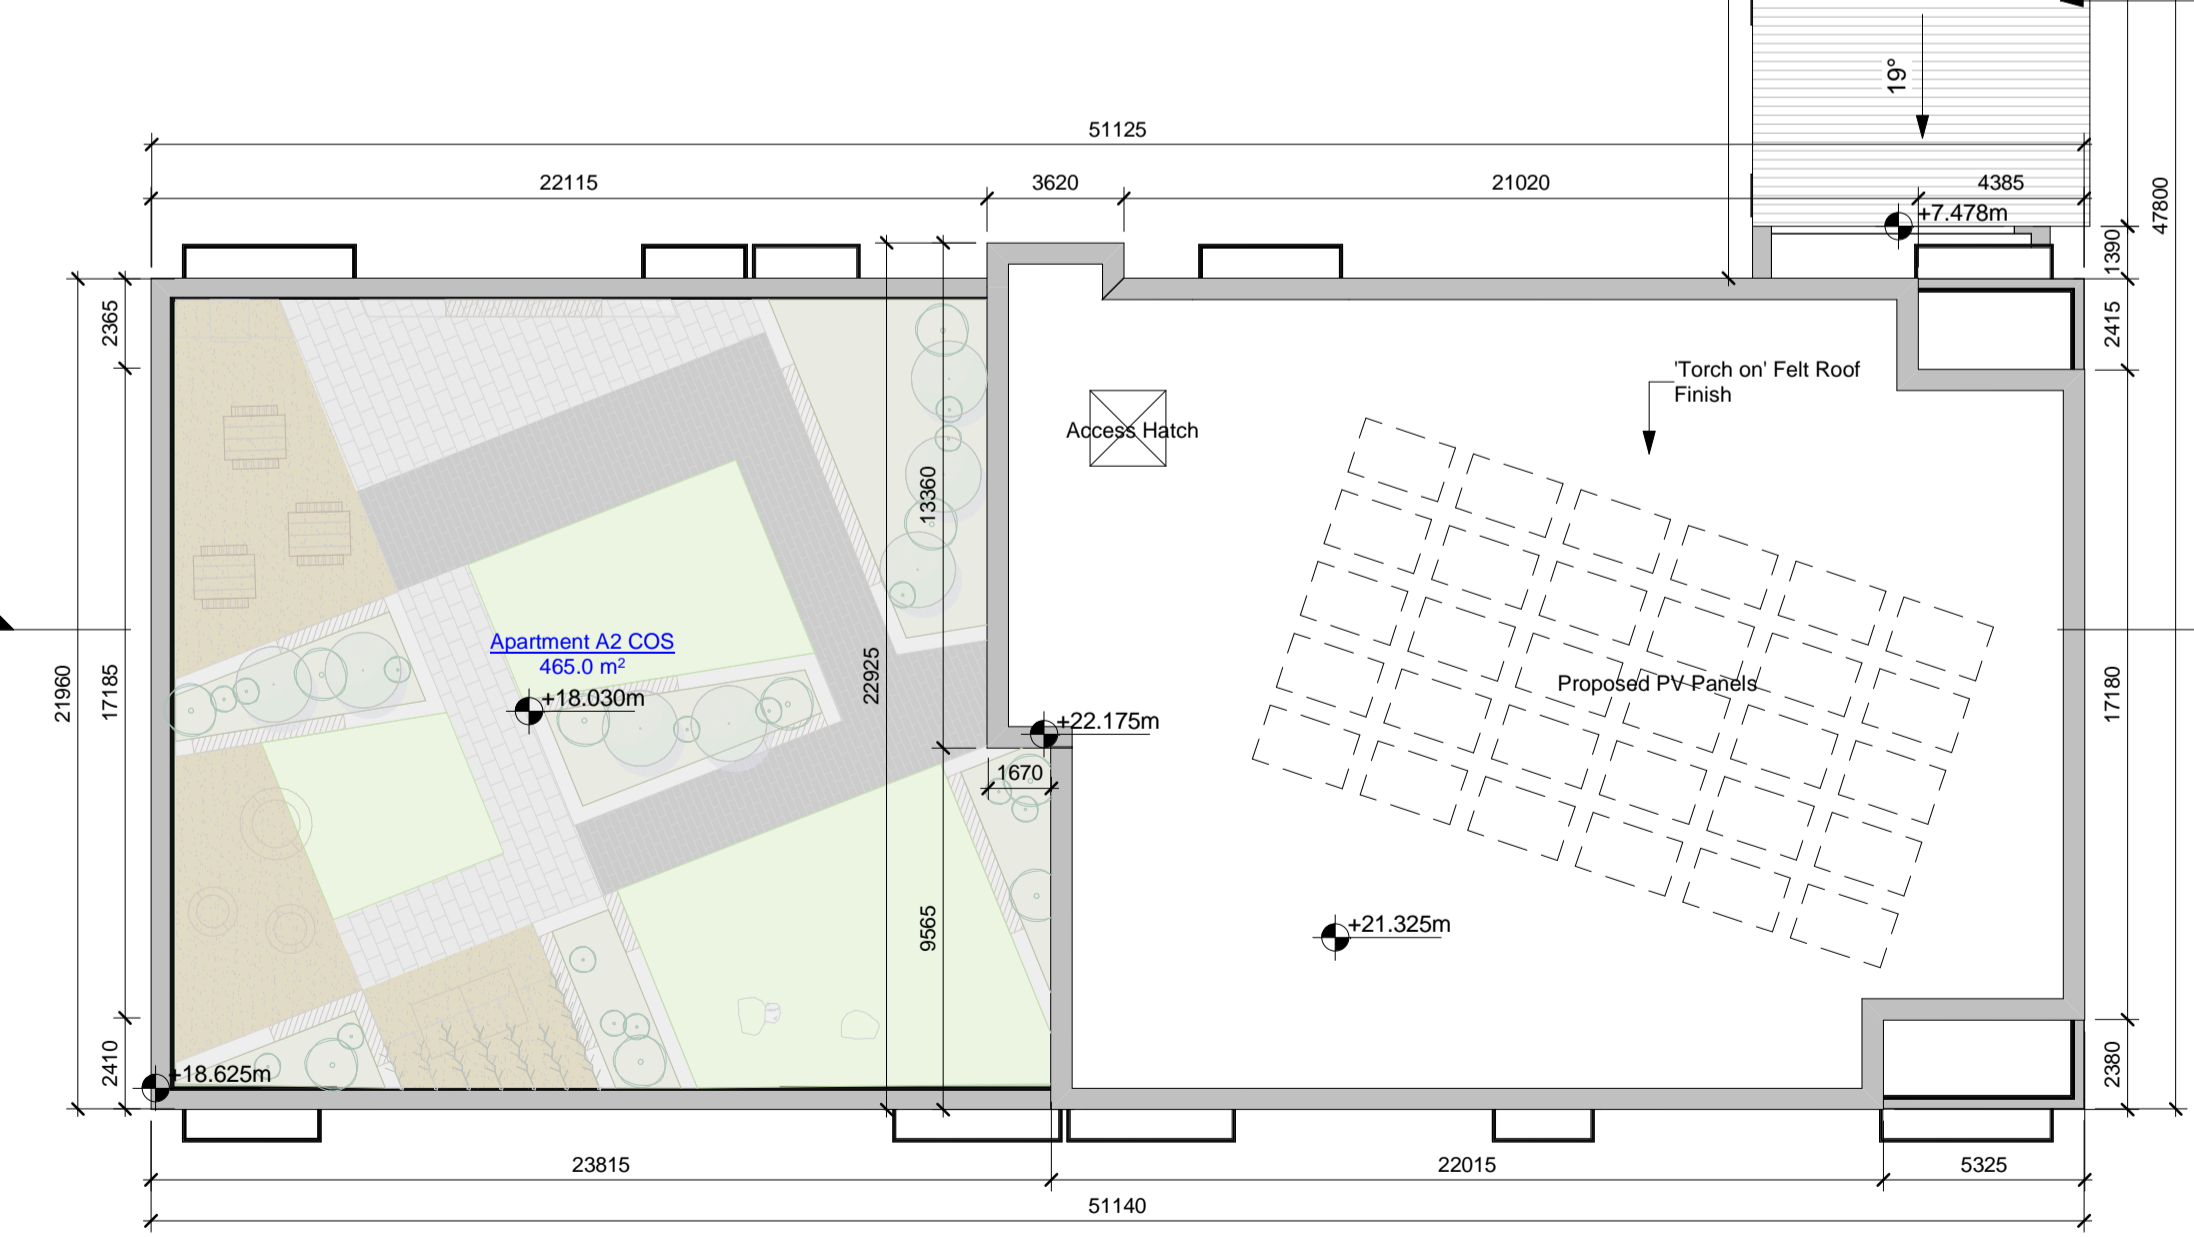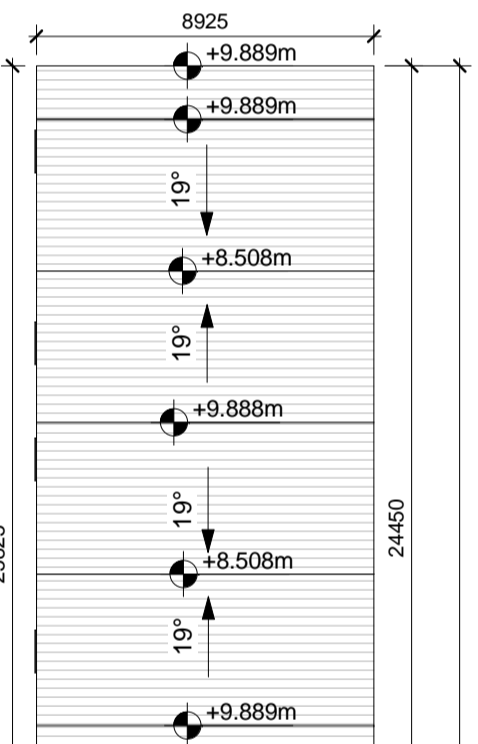

1 Fourth Floor Plan  
1 : 200

2 Roof Level  
1 : 200

NOTE: Refer to Architect's Design Statement for selected material & finishes on buildings.

\*\*Refer to Site Layout Plan for individual orientation of building. Drawing no. CHD-WIL-ZZ-ZZ-DR-A-0070  
 CHD-WIL-ZZ-ZZ-DR-A-0071  
 CHD-WIL-ZZ-ZZ-DR-A-0072  
 CHD-WIL-ZZ-ZZ-DR-A-0073  
 CHD-WIL-ZZ-ZZ-DR-A-0074  
 CHD-WIL-ZZ-ZZ-DR-A-0075  
 CHD-WIL-ZZ-ZZ-DR-A-0076

St. Patrick's Place, Wellington Road, Cork  
 36 Pembroke Road, Dublin 4  
 +353 (0)21 4555255 info@wilsonarchitecture.ie  
 +353 (0)1 6601866 www.wilsonarchitecture.ie

Residential Development at Carrigrohilly, Co. Cork		Apartment A2 - Floor Plans - Sheet 2	
DWG. NO.	DATE	SCALE	STATUS
CHD-WIL-A2-ZZ-DR-A-0421	S01 P01	2118	AM

© COPYRIGHT This drawing or design may not be reproduced without permission.

