



NOTE: - DO NOT SCALE. USE FIGURED DIMENSIONS ONLY  
 - THIS DRAWING IS TO BE READ IN CONJUNCTION WITH ALL RELEVANT SPECIFICATIONS AND DRAWINGS  
 - ALL DIMENSIONS TO BE CHECKED ON SITE  
 - IN THE EVENT OF ANY DISCREPANCIES BETWEEN DRAWINGS THE CONTRACTOR IS TO INFORM THE ARCHITECT IMMEDIATELY

REV.	DATE	DESCRIPTION	DRWN	CHKD	APPRD
P01	06.06.22	Issue for 5FD Stage 3 Submission	MT	PCM	PCM

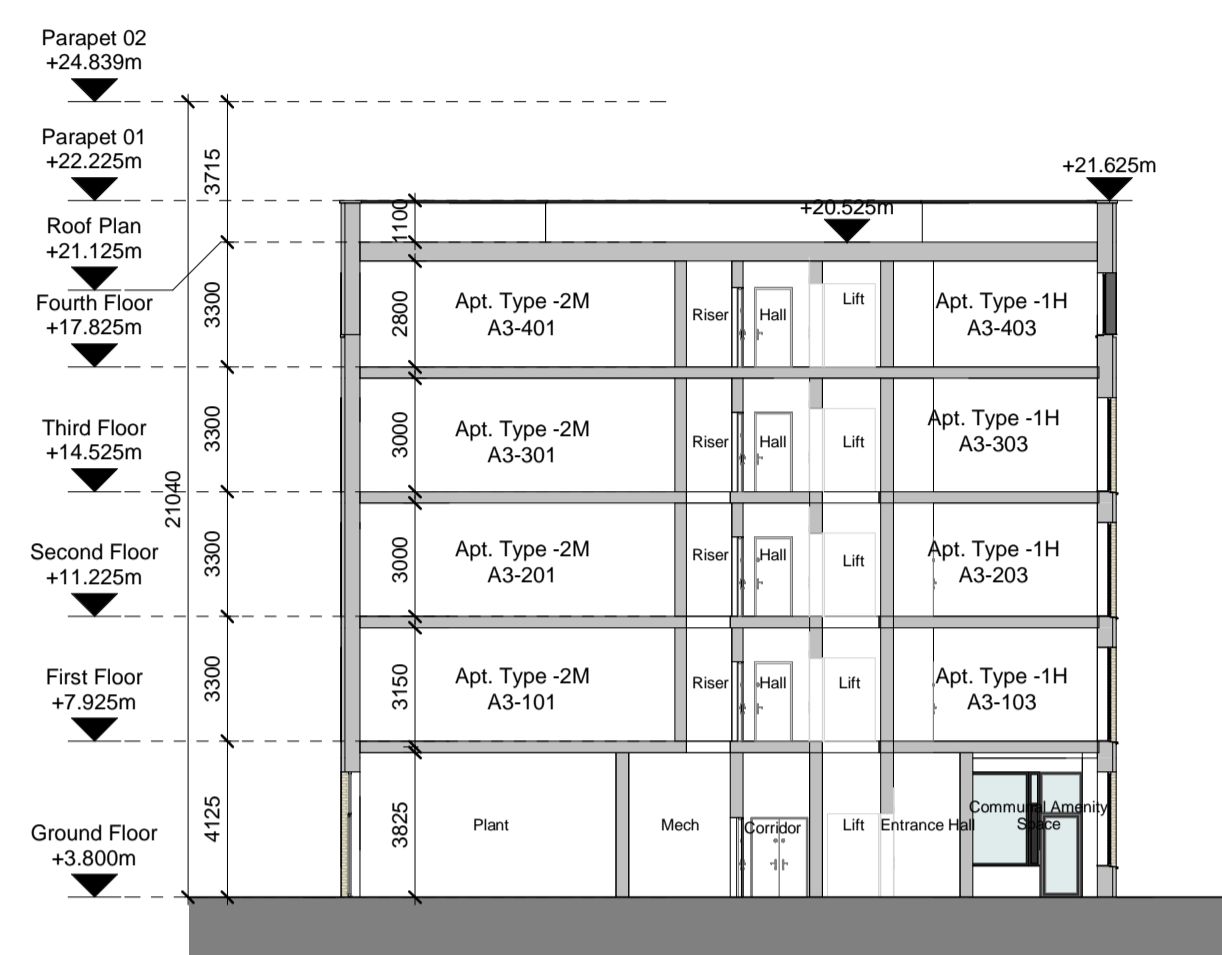

**A Section A-A**  
1 : 200

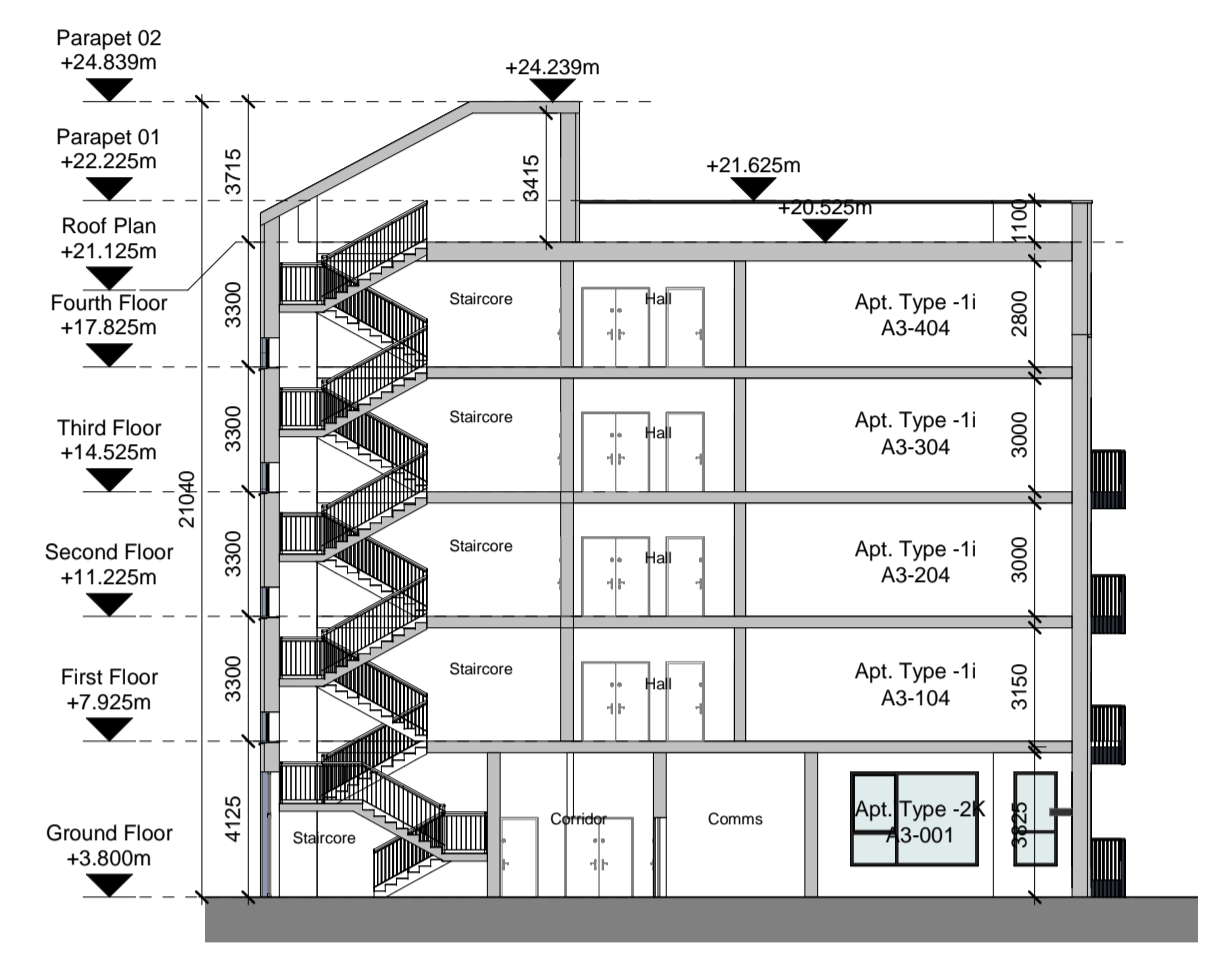


**B Section B-B**  
1 : 200




**5 3D View 01**




**6 3D View 02**

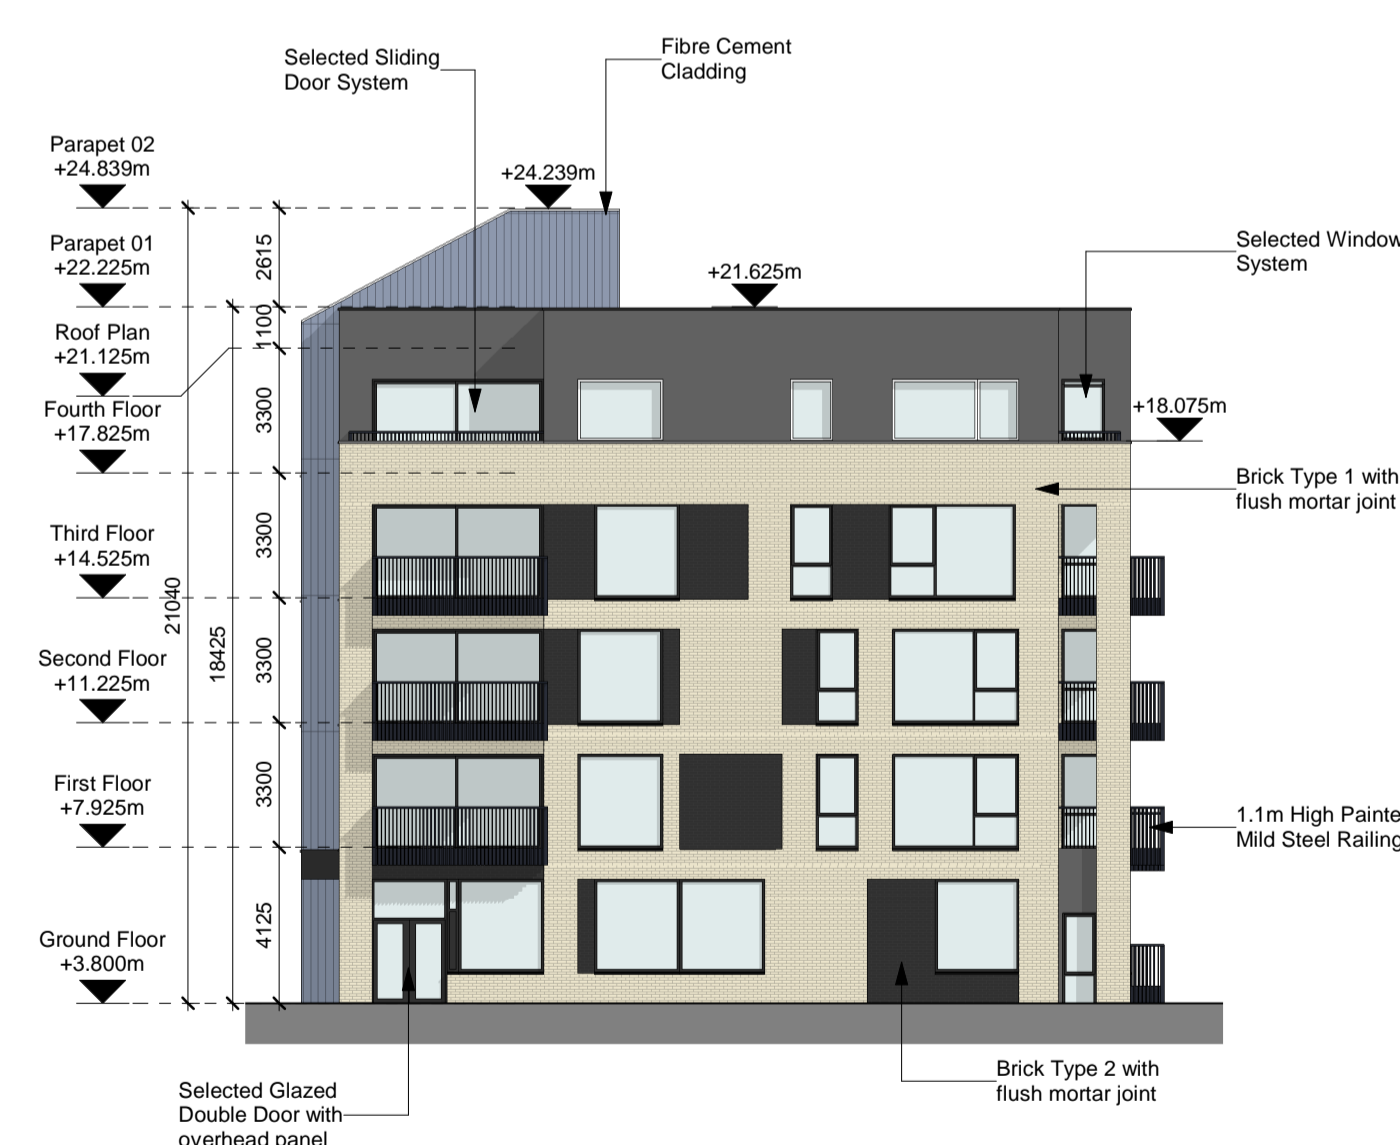

**1 South Elevation**  
1 : 200

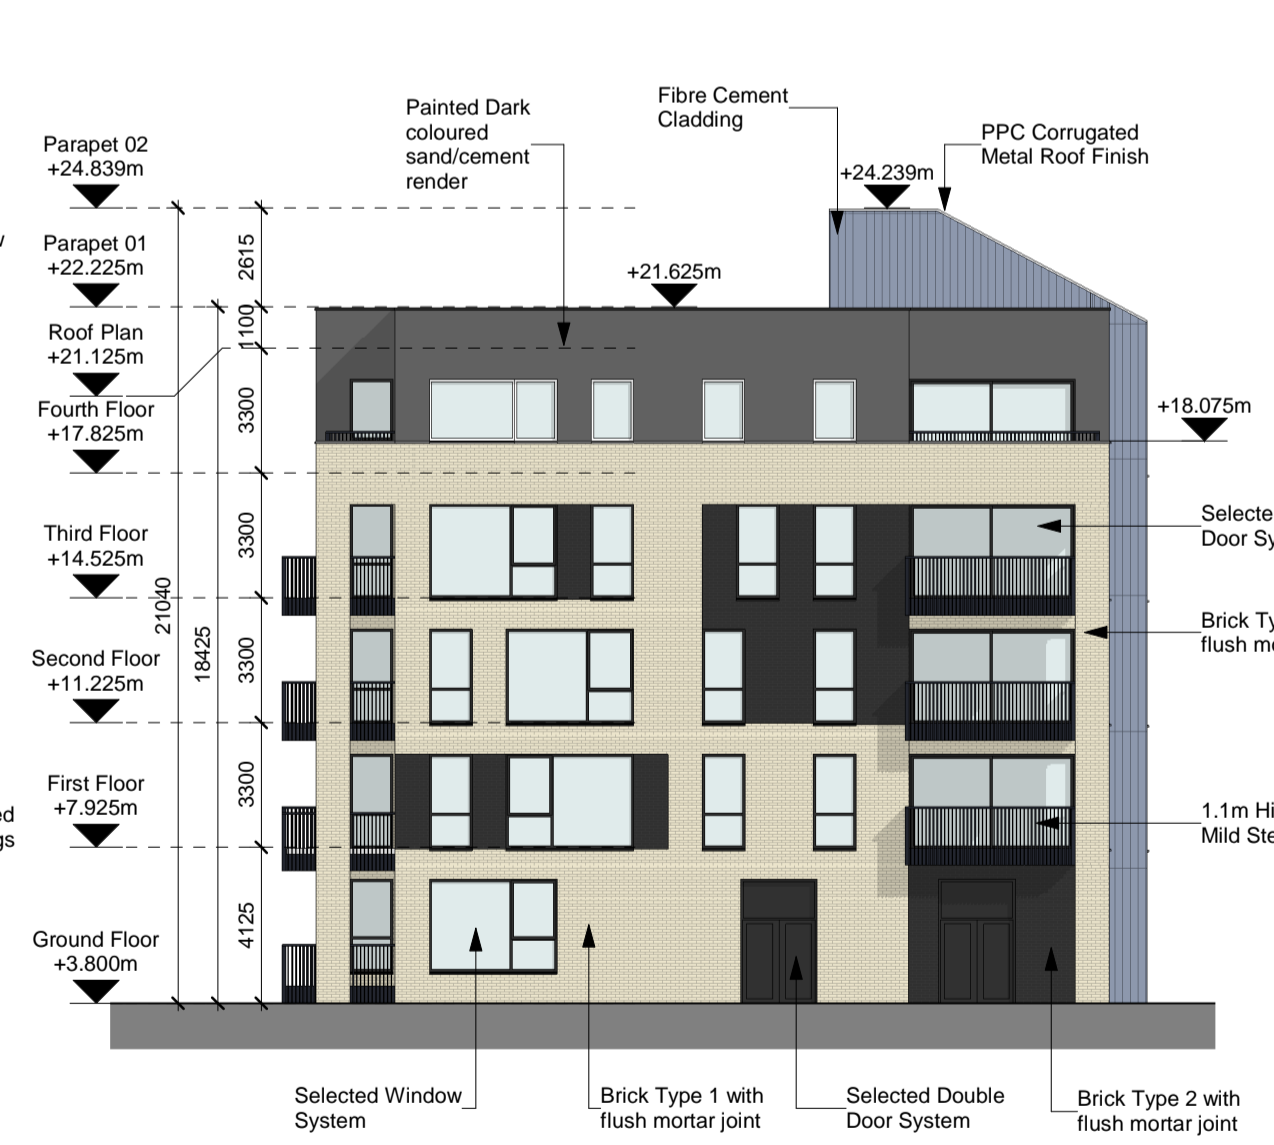

**2 North Elevation**  
1 : 200

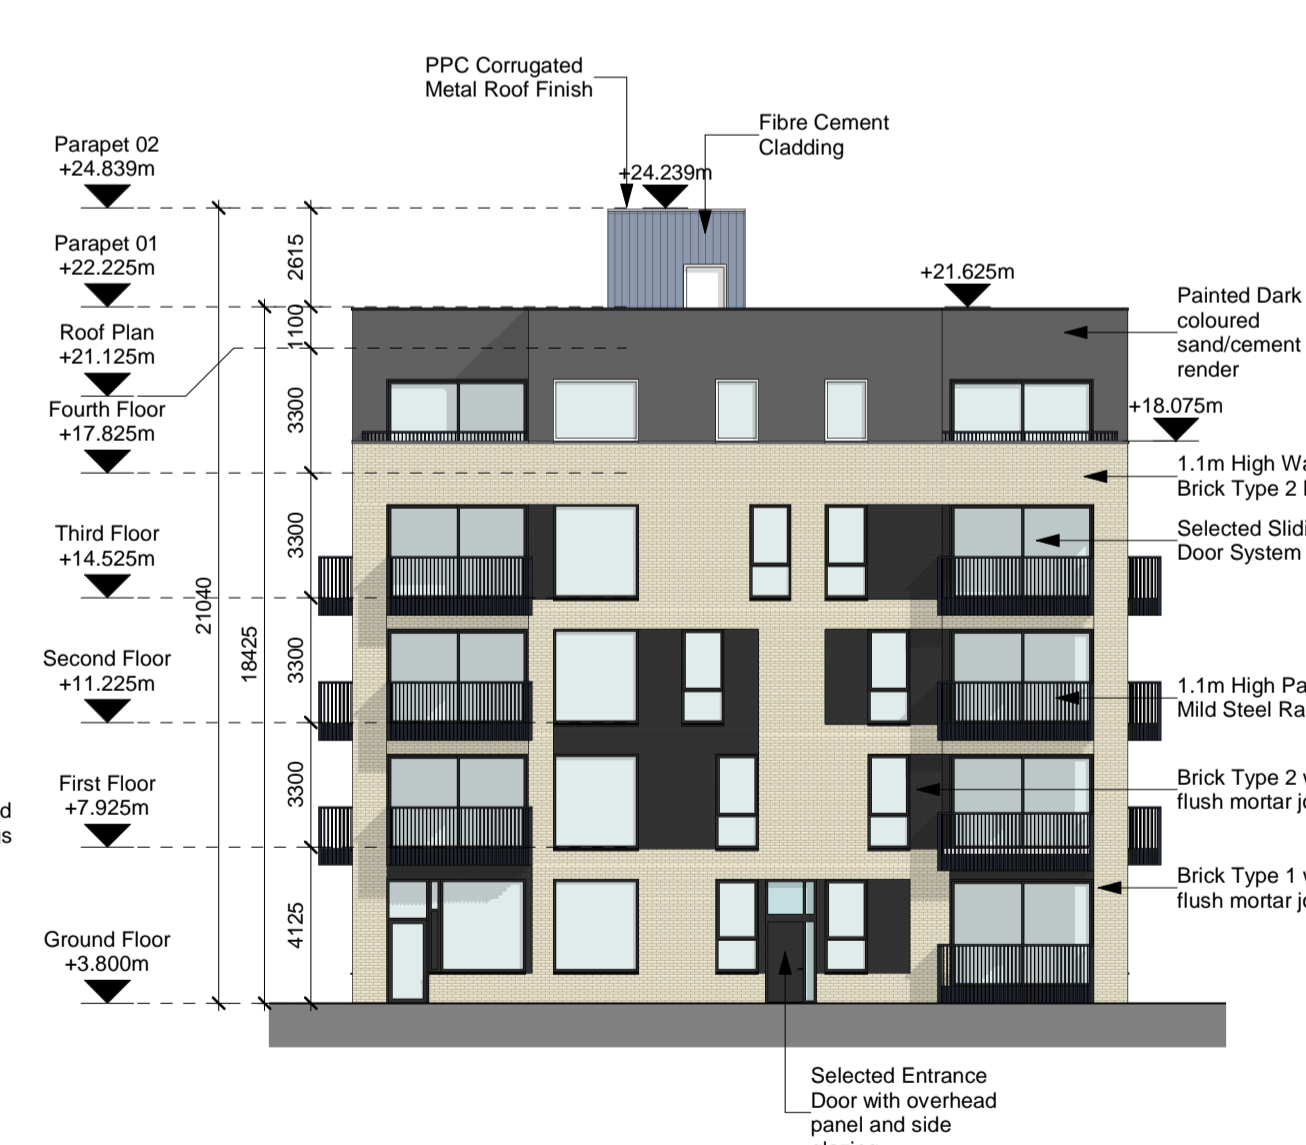

**3 East Elevation**  
1 : 200



**4 West Elevation**  
1 : 200

NOTE: Refer to Architect's Design Statement for selected material & finishes on buildings.

\*\*Refer to Site Layout Plan for individual orientation of Building. Drawing no.  
 CHD-WIL-ZZ-ZZ-DR-A-0070  
 CHD-WIL-ZZ-ZZ-DR-A-0071  
 CHD-WIL-ZZ-ZZ-DR-A-0072  
 CHD-WIL-ZZ-ZZ-DR-A-0073  
 CHD-WIL-ZZ-ZZ-DR-A-0074  
 CHD-WIL-ZZ-ZZ-DR-A-0075  
 CHD-WIL-ZZ-ZZ-DR-A-0076

WILSON ARCHITECTURE  
 OMM | W

St. Patrick's Place, Wellington Road, Cork +353 (0)21 4555255 info@wilsonarchitecture.ie  
 34 Pembroke Road, Dublin 4 +353 (0)1 6601866 www.wilsonarchitecture.ie

PROJECT	DATE	VERSION	DATE	DRWN	CHKD	SCALE
Residential Development at Carrigrohilly, Co. Cork	S01	P01	2118	MT	PCM	As Indicated

© COPYRIGHT This drawing or design may not be reproduced without permission.