



NOTE: - DO NOT SCALE. USE FIGURED DIMENSIONS ONLY
 - THIS DRAWING IS TO BE READ IN CONJUNCTION WITH ALL RELEVANT SPECIFICATIONS AND DRAWINGS
 - ALL DIMENSIONS TO BE CHECKED ON SITE
 - IN THE EVENT OF ANY DISCREPANCIES BETWEEN DRAWINGS THE CONTRACTOR IS TO INFORM THE ARCHITECT IMMEDIATELY

REV.	DATE	DESCRIPTION	DRWN	CHKD	APPRD
P01	06.06.22	Issue for SFD Stage 3 Submission	MT	PCM	PCM

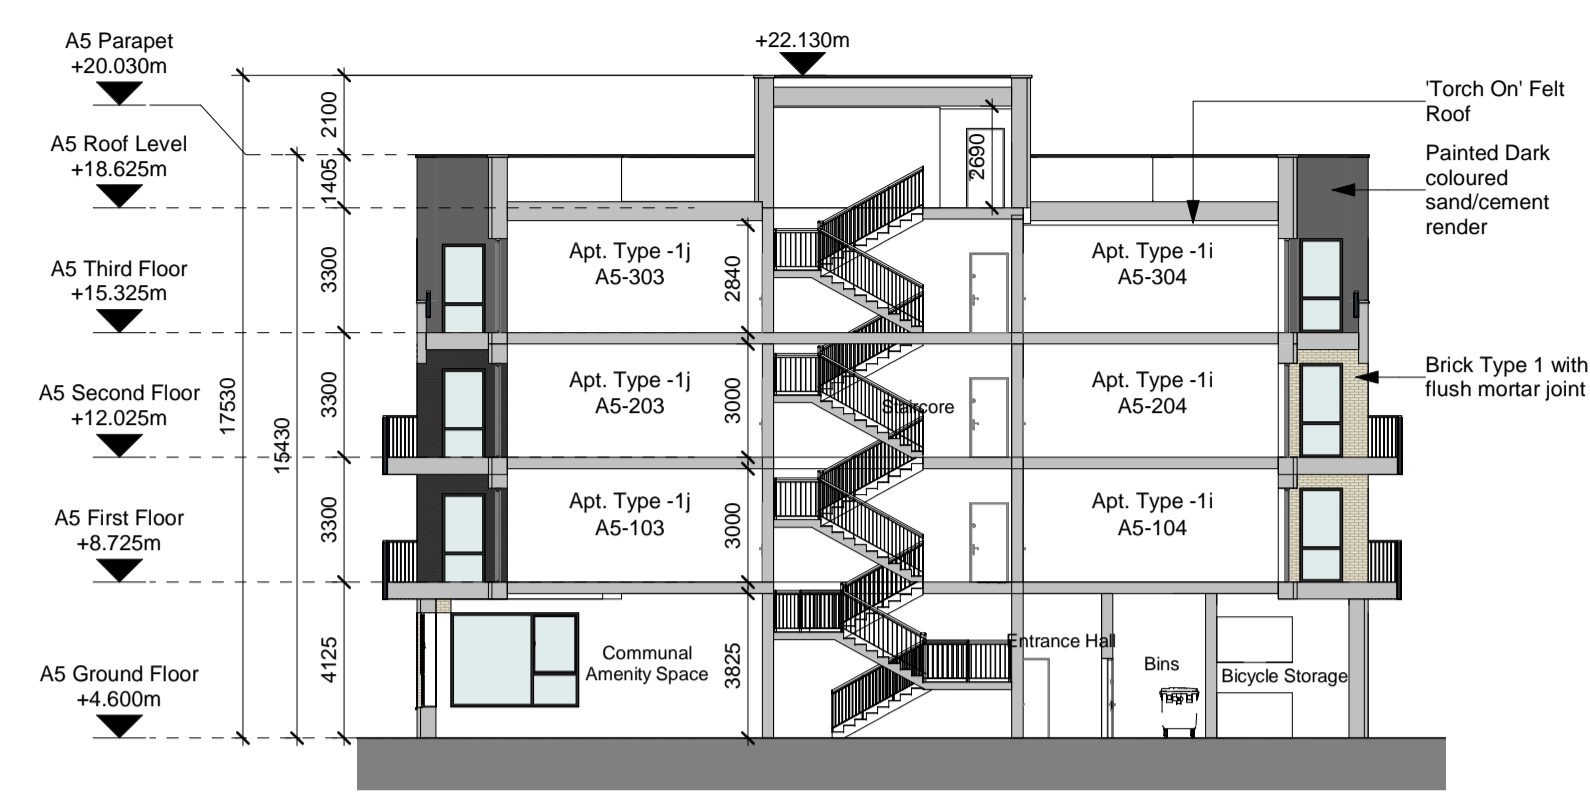

A Section A-A
1 : 200

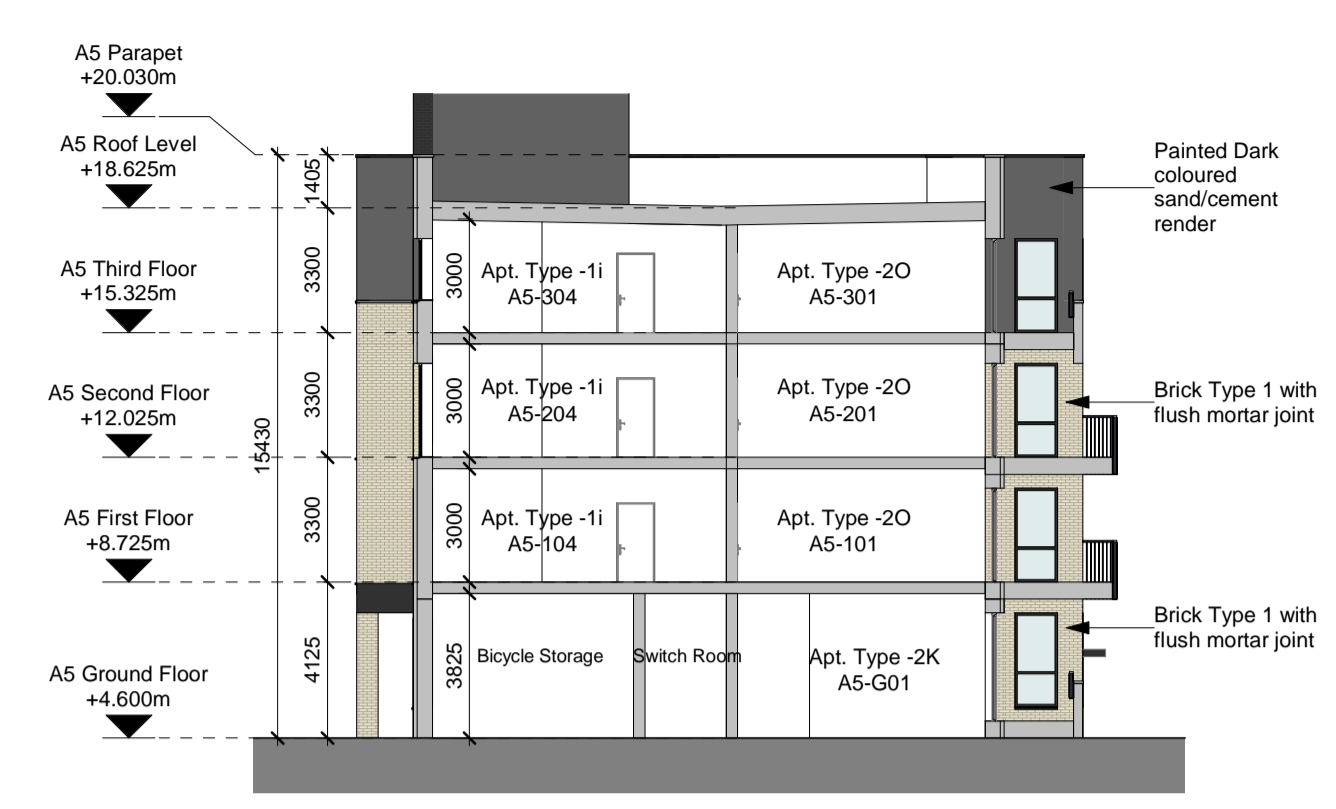

B Section B-B
1 : 200



1 North Elevation
1 : 200




2 East Elevation
1 : 200




3 South Elevation
1 : 200



4 West Elevation
1 : 200

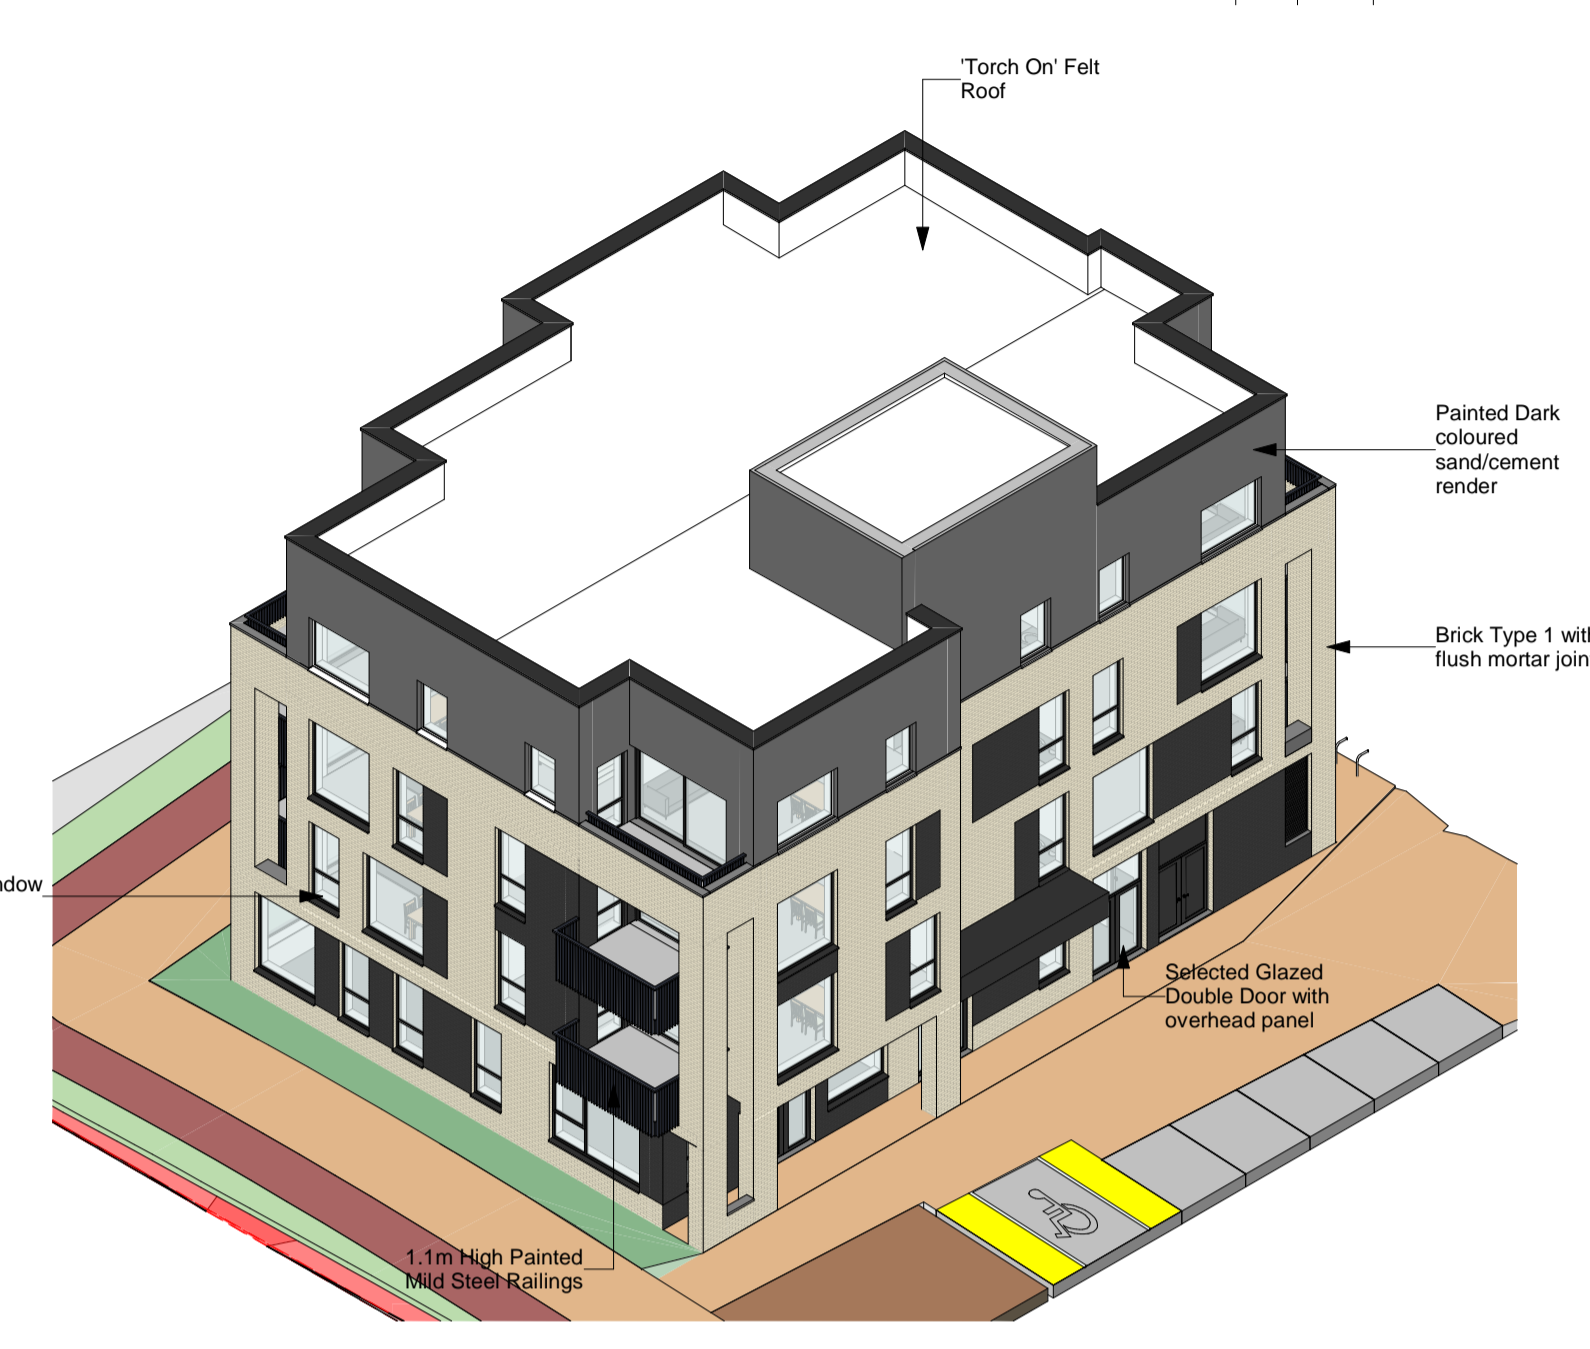

5 3D View 01

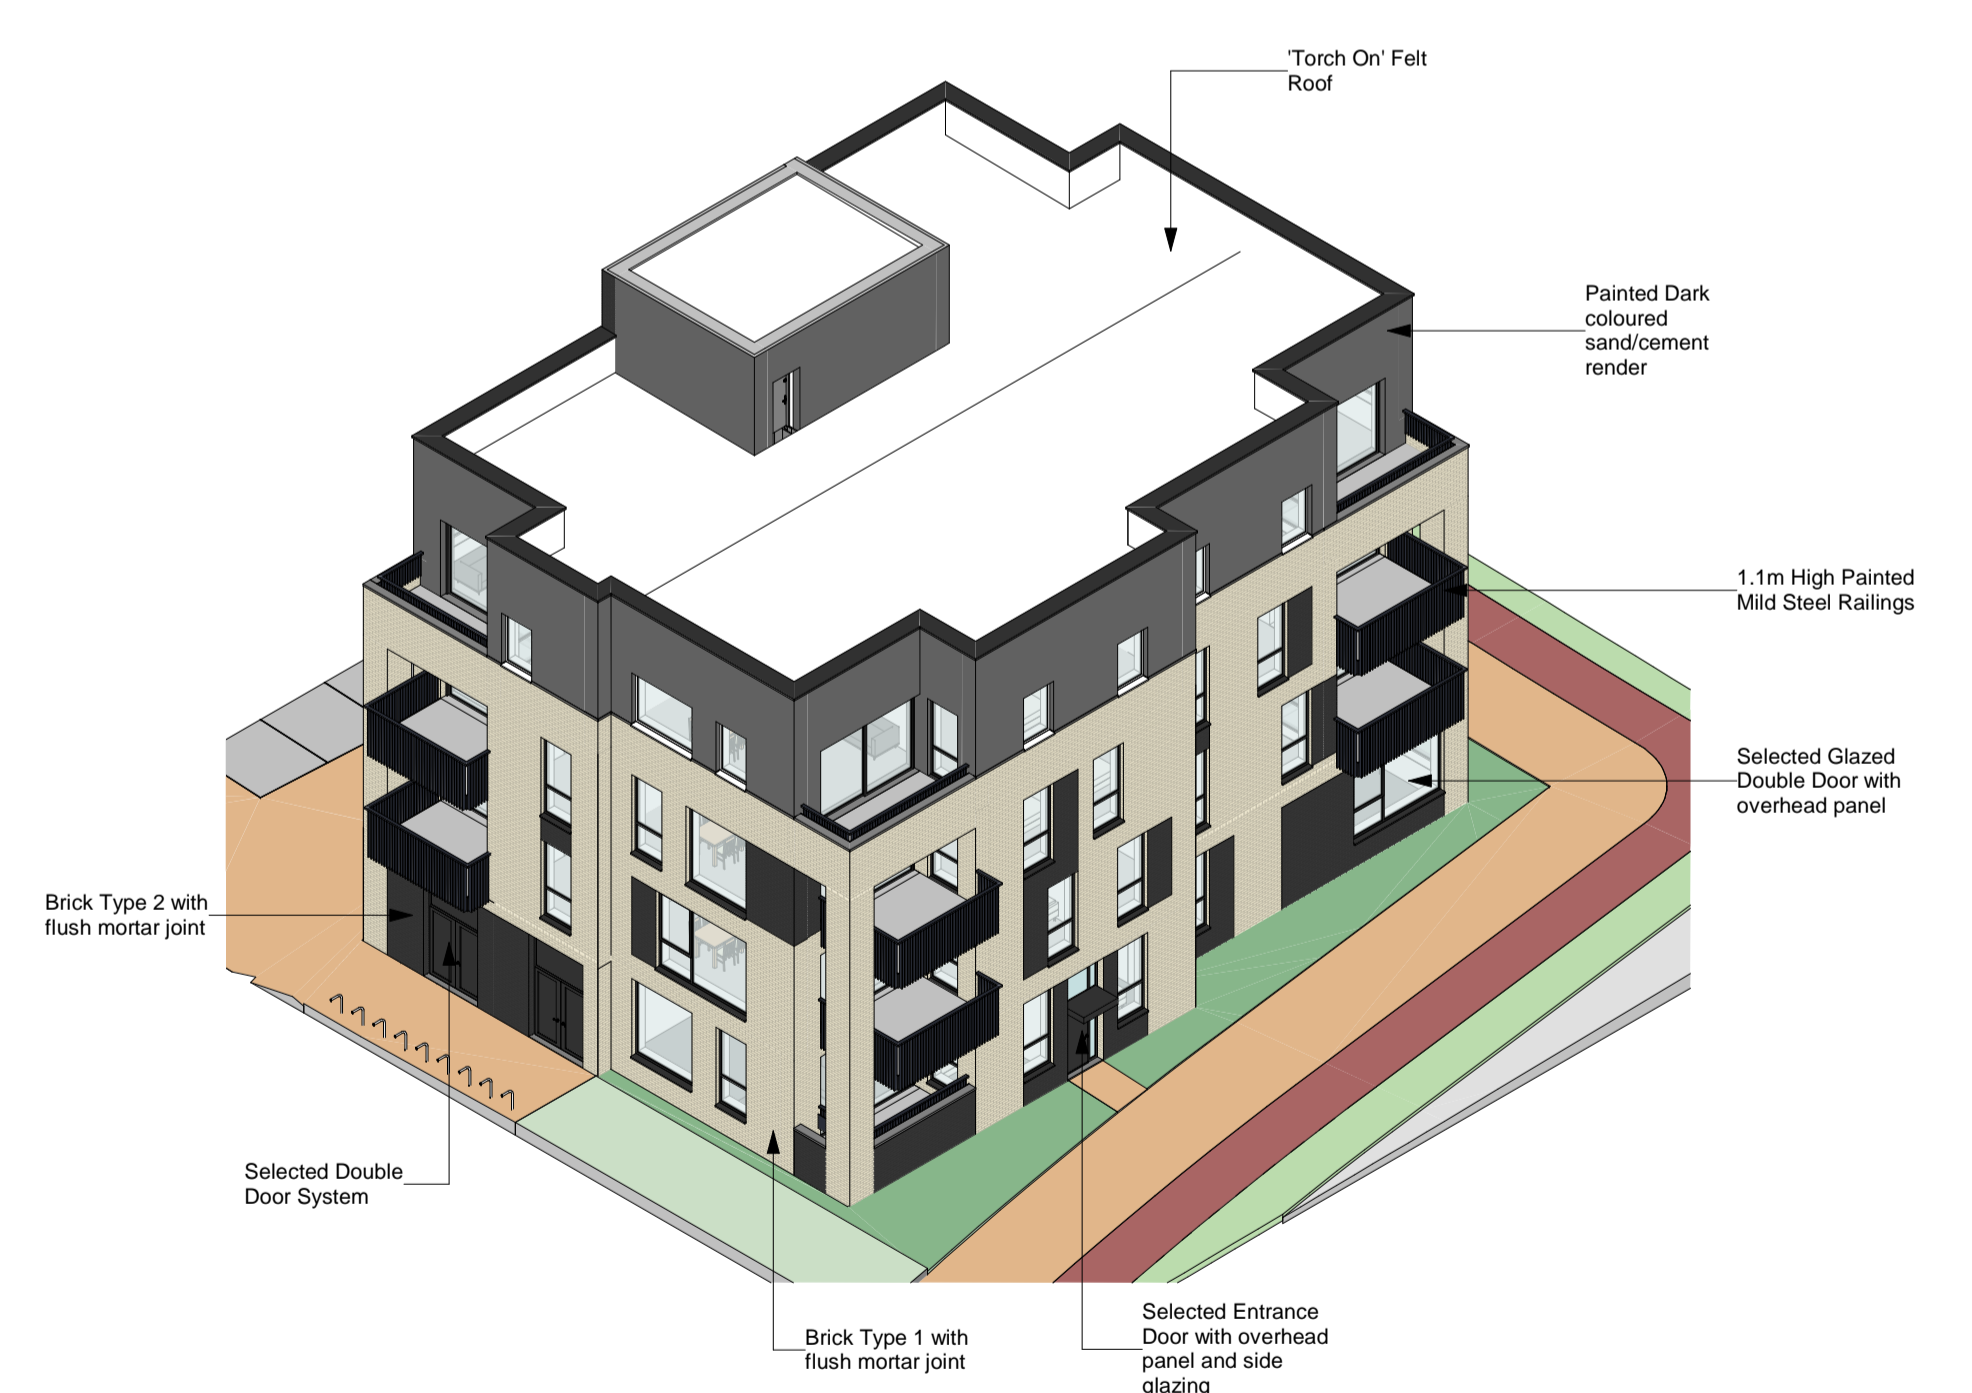

6 3D View 02

NOTE: Refer to Architect's Design Statement for selected material & finishes on buildings.

**Refer to Site Layout Plan for individual orientation of Building. Drawing no.
 CHD-WIL-ZZ-ZZ-DR-A-0070
 CHD-WIL-ZZ-ZZ-DR-A-0071
 CHD-WIL-ZZ-ZZ-DR-A-0072
 CHD-WIL-ZZ-ZZ-DR-A-0073
 CHD-WIL-ZZ-ZZ-DR-A-0074
 CHD-WIL-ZZ-ZZ-DR-A-0075
 CHD-WIL-ZZ-ZZ-DR-A-0076

St. Patrick's Place, Wellington Road, Cork
 36 Pembroke Road, Dublin 4
 +353 (0)21 4555255
 +353 (0)1 6601866
 info@wilsonarchitecture.ie
 www.wilsonarchitecture.ie

PROJECT	DATE	VERSION	DATE	DRWN	CHKD	SCALE & UNIT
Residential Development at Carrigrohilly, Co. Cork		Apartment A5 - Elevations & Sections				
CHD-WIL-A5-ZZ-DR-A-0451	S01	P01	2118	MT	PCM	As Indicated

© COPYRIGHT This drawing or design may not be reproduced without permission.