

1 Ground Floor Plan
 1 : 200

Blandcrest Site
 7.247 hectare (17.907 acres)




2 First Floor Plan
 1 : 200



3 Second Floor Plan
 1 : 200



4 Third Floor Plan
 1 : 200

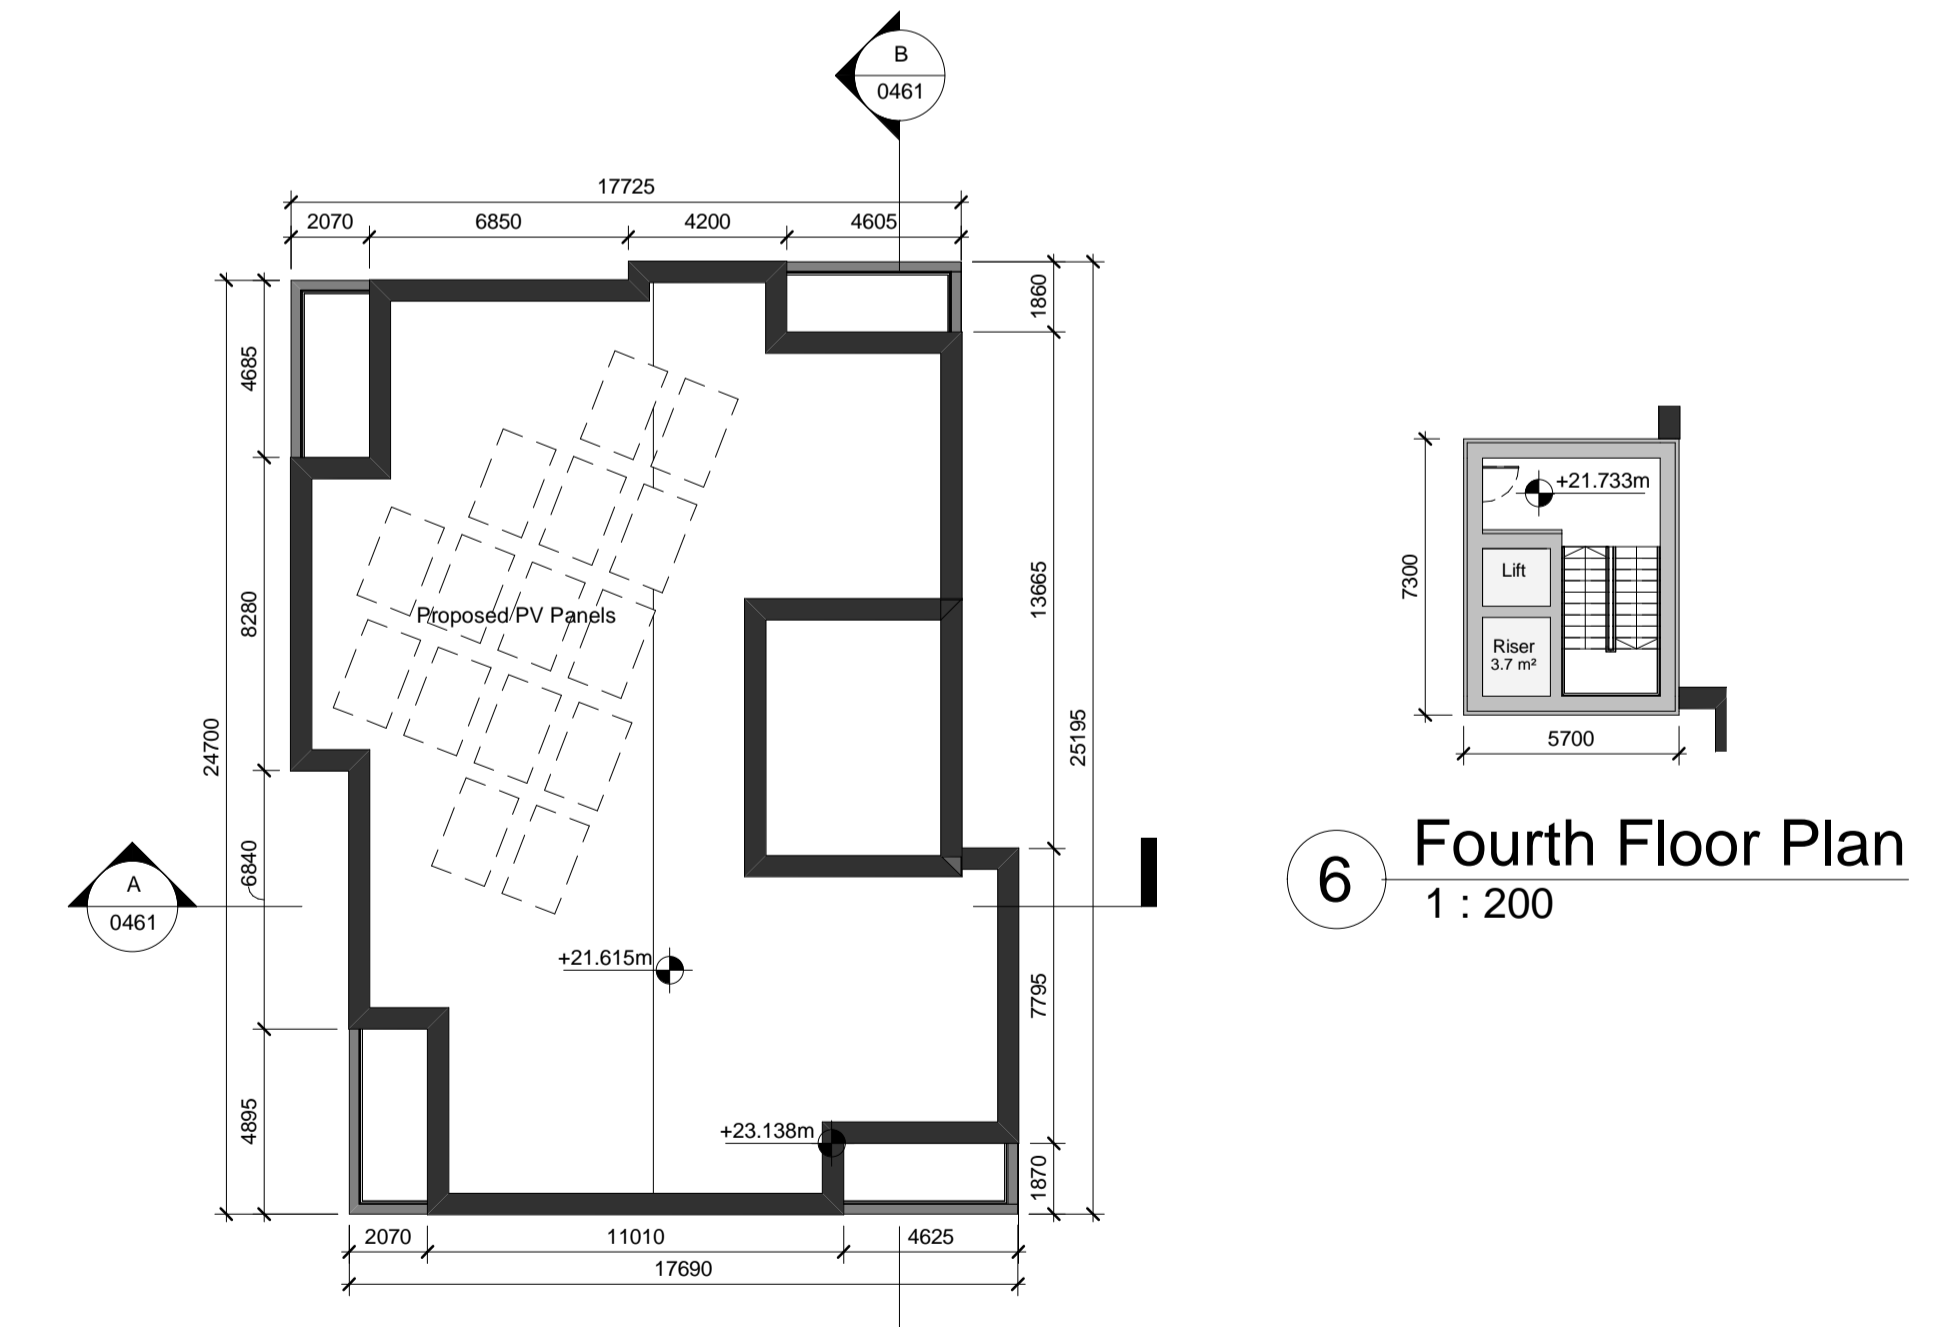

5 Roof Plan
 1 : 200

NOTE: - DO NOT SCALE. USE FIGURED DIMENSIONS ONLY
 - THIS DRAWING IS TO BE READ IN CONJUNCTION WITH ALL RELEVANT SPECIFICATIONS AND DRAWINGS
 - ALL DIMENSIONS TO BE CHECKED ON SITE
 - IN THE EVENT OF ANY DISCREPANCIES BETWEEN DRAWINGS THE CONTRACTOR IS TO INFORM THE ARCHITECT IMMEDIATELY

REV.	DATE	DESCRIPTION	DRWN	CHKD	APPRD
P01	06.06.22	Issue for SHD Stage 3 Submission	MT	FCM	FCM

Schedule of Apartments

Apt. Number	Apt. Type	No. Of Bedrooms	Area
Ground Floor			
A6-001	2k	2Bed	83.4 m ²
First Floor			
A6-101	2L	2Bed	88.5 m ²
A6-102	2O	2Bed	93.3 m ²
A6-103	1I	1Bed	58.4 m ²
A6-104	1J	1Bed	58.1 m ²
Second Floor			
A6-201	2L	2Bed	88.5 m ²
A6-202	2O	2Bed	93.3 m ²
A6-203	1I	1Bed	58.4 m ²
A6-204	1J	1Bed	58.1 m ²
Third Floor			
A6-301	2L	2Bed	88.5 m ²
A6-302	2O	2Bed	93.3 m ²
A6-303	1I	1Bed	58.4 m ²
A6-304	1J	1Bed	58.1 m ²

Schedule of Apartments by Bedroom Number

No. Of Bedrooms	Count
1Bed	6
2Bed	7
Grand total:	13

Gross Internal Area Schedule

Level	Area
Ground Floor	371.6 m ²
First Floor	356.8 m ²
Second Floor	356.8 m ²
Third Floor	356.8 m ²
A6 Roof Level	29.6 m ²
Grand total:	1471.6 m²

Bicycle Parking Provisions

Type	Amount	Bicycle Parking Spaces
Apartment Bicycle Parking Stands	28	28
Visitor Bicycle Parking Stands	11	22

6 Fourth Floor Plan
 1 : 200

**Refer to Site Layout Plan for individual orientation of Building. Drawing no. CHD-WIL-ZZ-ZZ-DR-A-0070
 CHD-WIL-ZZ-ZZ-DR-A-0071
 CHD-WIL-ZZ-ZZ-DR-A-0072
 CHD-WIL-ZZ-ZZ-DR-A-0073
 CHD-WIL-ZZ-ZZ-DR-A-0074
 CHD-WIL-ZZ-ZZ-DR-A-0075
 CHD-WIL-ZZ-ZZ-DR-A-0076

NOTE:
 Refer to Architect's Design Statement for selected material & finishes on buildings.

WILSON ARCHITECTURE
 OMM | W

St. Patrick's Place, Wellington Road, Cork
 34 Pembroke Road, Dublin 4
 +353 (0)21 4555255
 +353 (0)1 6601866
 info@wilsonarchitecture.ie
 www.wilsonarchitecture.ie

Residential Development at Carrigrohilly, Co. Cork

Apartment A6 - Floor Plans

FILE NAME	STATUS	VERSION	DATE	DRWN	CHKD	SCALE & UNIT
CHD-WIL-A6-ZZ-DR-A-0460	S01	P01	2118	DC	MT	As Indicated

© COPYRIGHT This drawing or design may not be reproduced without permission.