



NOTE: - DO NOT SCALE. USE FIGURED DIMENSIONS ONLY  
 - THIS DRAWING IS TO BE READ IN CONJUNCTION WITH ALL RELEVANT SPECIFICATIONS AND DRAWINGS  
 - ALL DIMENSIONS TO BE CHECKED ON SITE  
 - IN THE EVENT OF ANY DISCREPANCIES BETWEEN DRAWINGS THE CONTRACTOR IS TO INFORM THE ARCHITECT IMMEDIATELY

REV.	DATE	DESCRIPTION	DRWN	CHKD	APPRD
P01	06.06.22	Issue for SFD Stage 3 Submission	MT	PCM	PCM

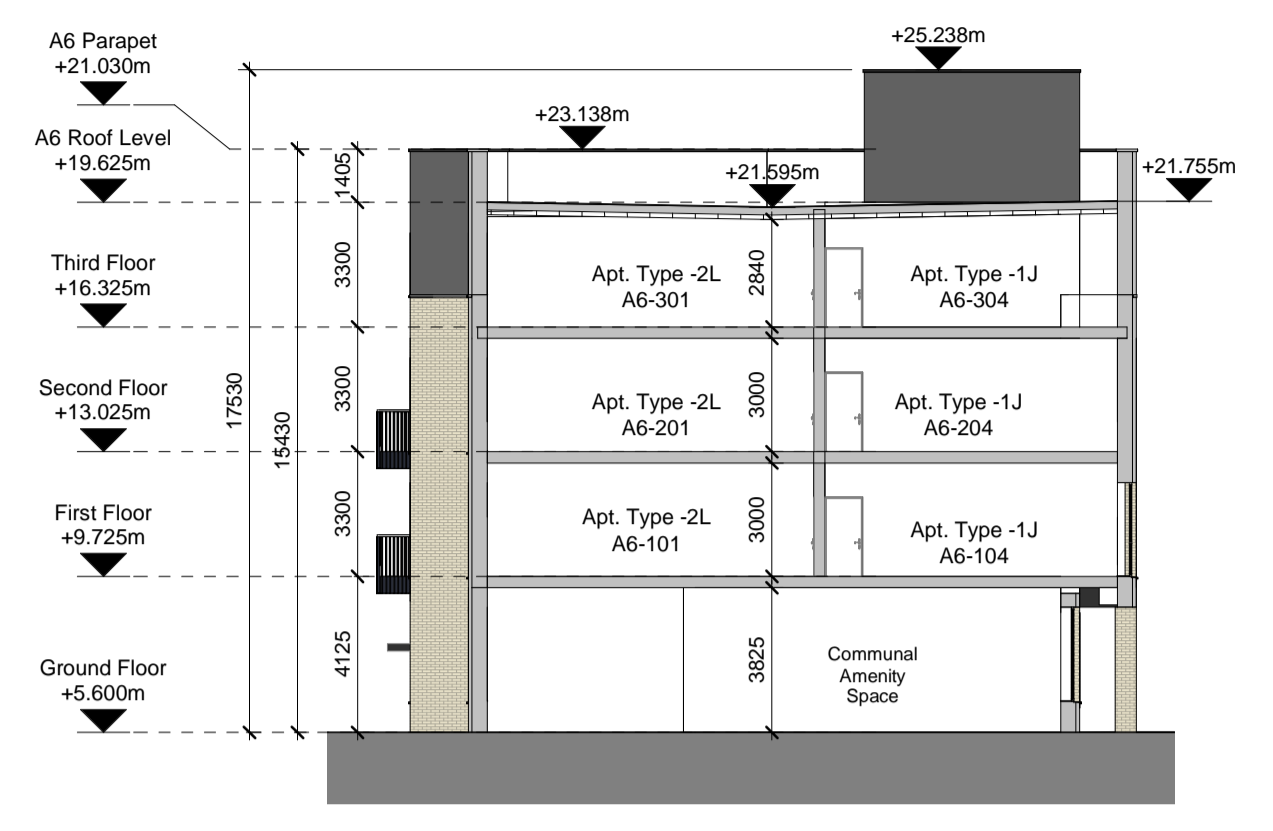

**A** Section A-A  
1 : 200

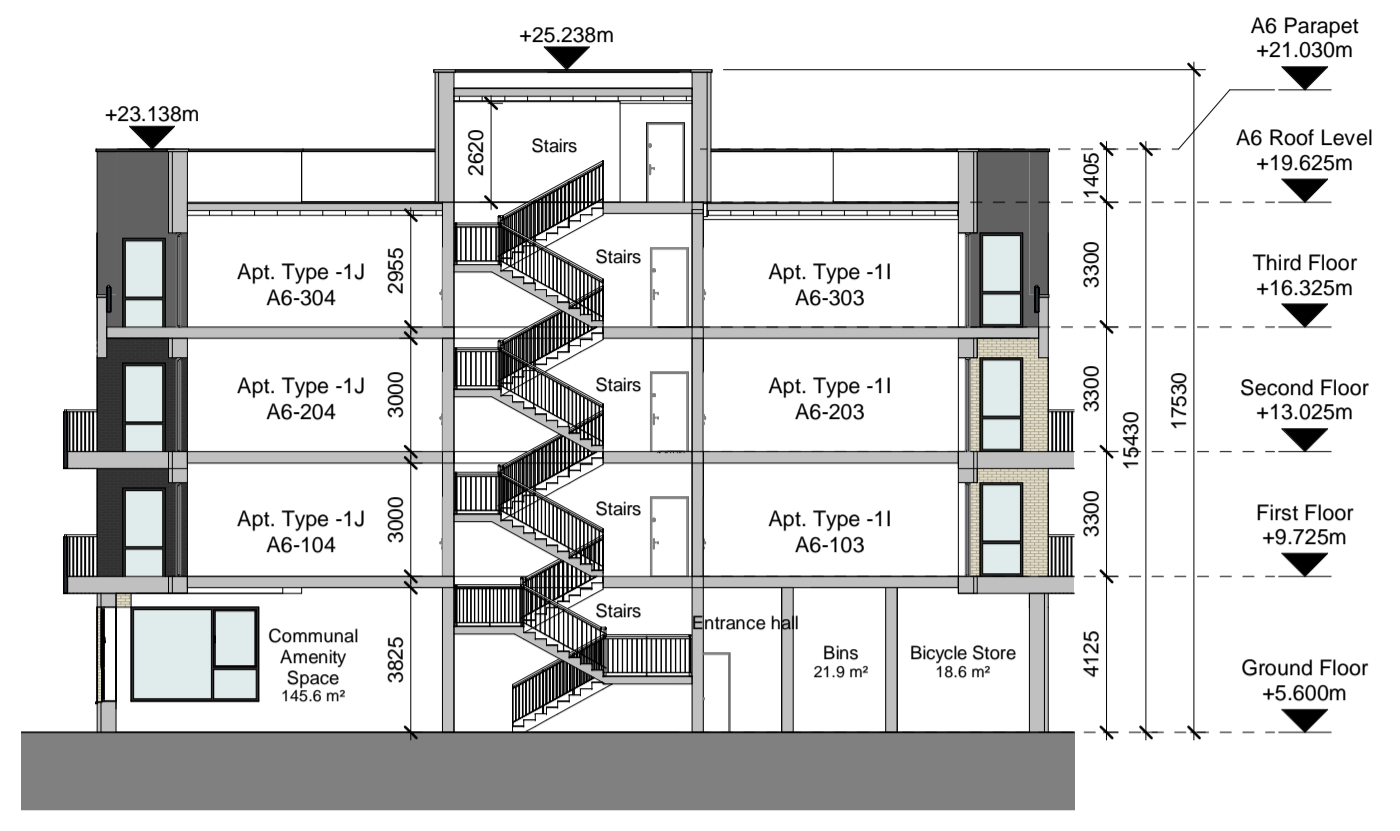

**B** Section B-B  
1 : 200



**5** North Elevation  
1 : 200



**7** East Elevation  
1 : 200



**2** Building A6, 3D View



**6** South Elevation  
1 : 200



**8** West Elevation  
1 : 200

NOTE: Refer to Architect's Design Statement for selected material & finishes on buildings.

\*\*Refer to Site Layout Plan for individual orientation of Building. Drawing no. CHD-WIL-ZZ-ZZ-DR-A-0070 CHD-WIL-ZZ-ZZ-DR-A-0071 CHD-WIL-ZZ-ZZ-DR-A-0072 CHD-WIL-ZZ-ZZ-DR-A-0073 CHD-WIL-ZZ-ZZ-DR-A-0074 CHD-WIL-ZZ-ZZ-DR-A-0075 CHD-WIL-ZZ-ZZ-DR-A-0076

WILSON ARCHITECTURE  
 OMM | W  
 St. Patrick's Place, Wellington Road, Cork +353 (0)21 4555255 info@wilsonarchitecture.ie  
 34 Pembroke Road, Dublin 4 +353 (0)1 6601866 www.wilsonarchitecture.ie

FILE NAME	STATUS	VERSION	DATE	DRWN	CHKD	SCALE & UNIT
Residential Development at Carrigtwohill, Co. Cork						
Apartment A6 - Elevations & Sections						
CHD-WIL-A6-ZZ-DR-A-0461	S01	P01	2118	DC	MT	As Indicated

© COPYRIGHT This drawing or design may not be reproduced without permission.