



**Duplex Block D**  
14 Units




**1 Duplex Block D Ground Floor Plan**  
1 : 200

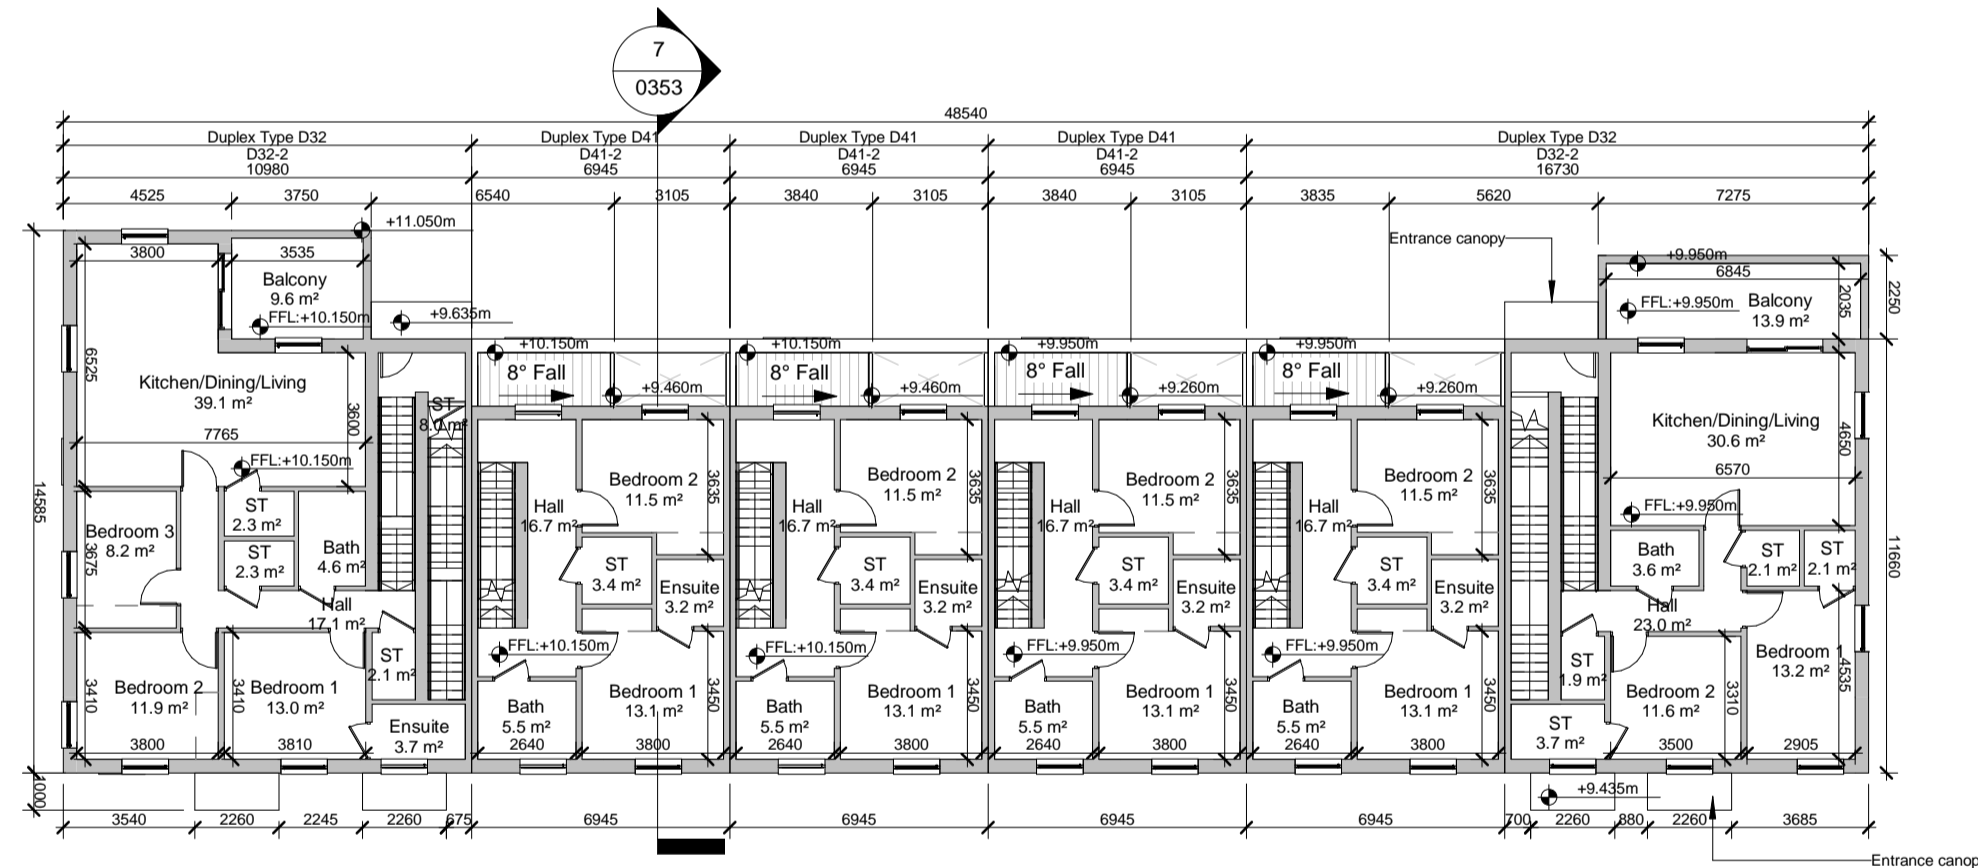


**2 Duplex Block D First Floor Plan**  
1 : 200

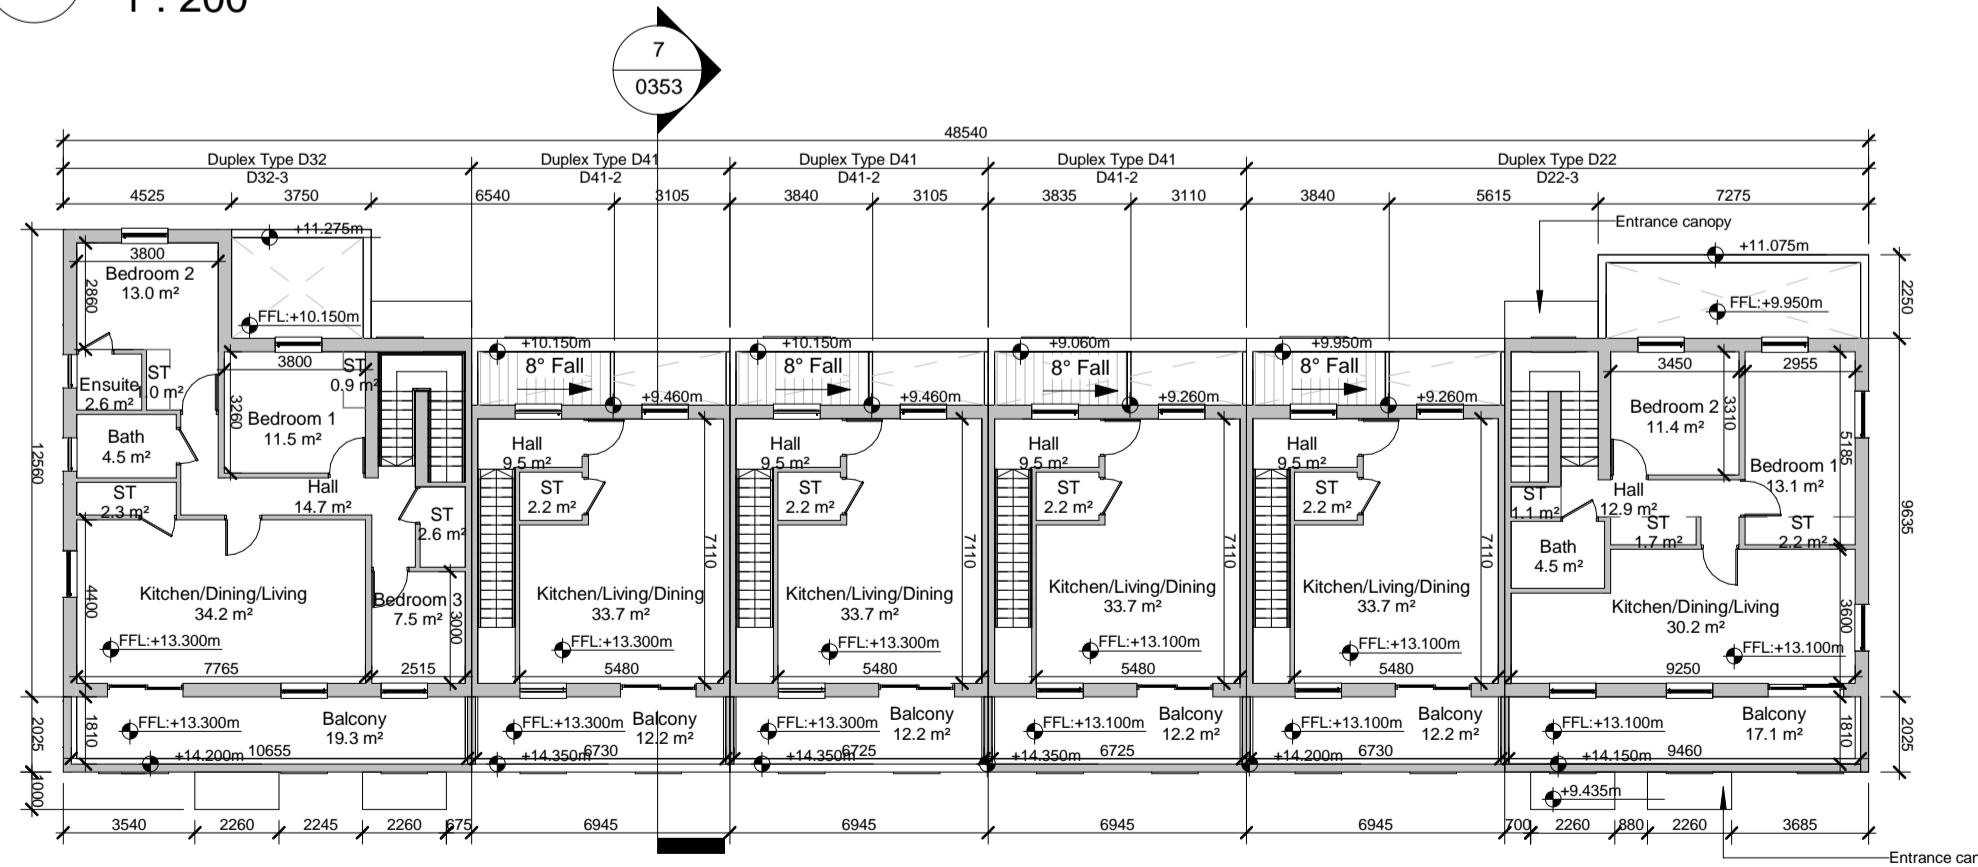


**3 Duplex Block D Second Floor Plan**  
1 : 200

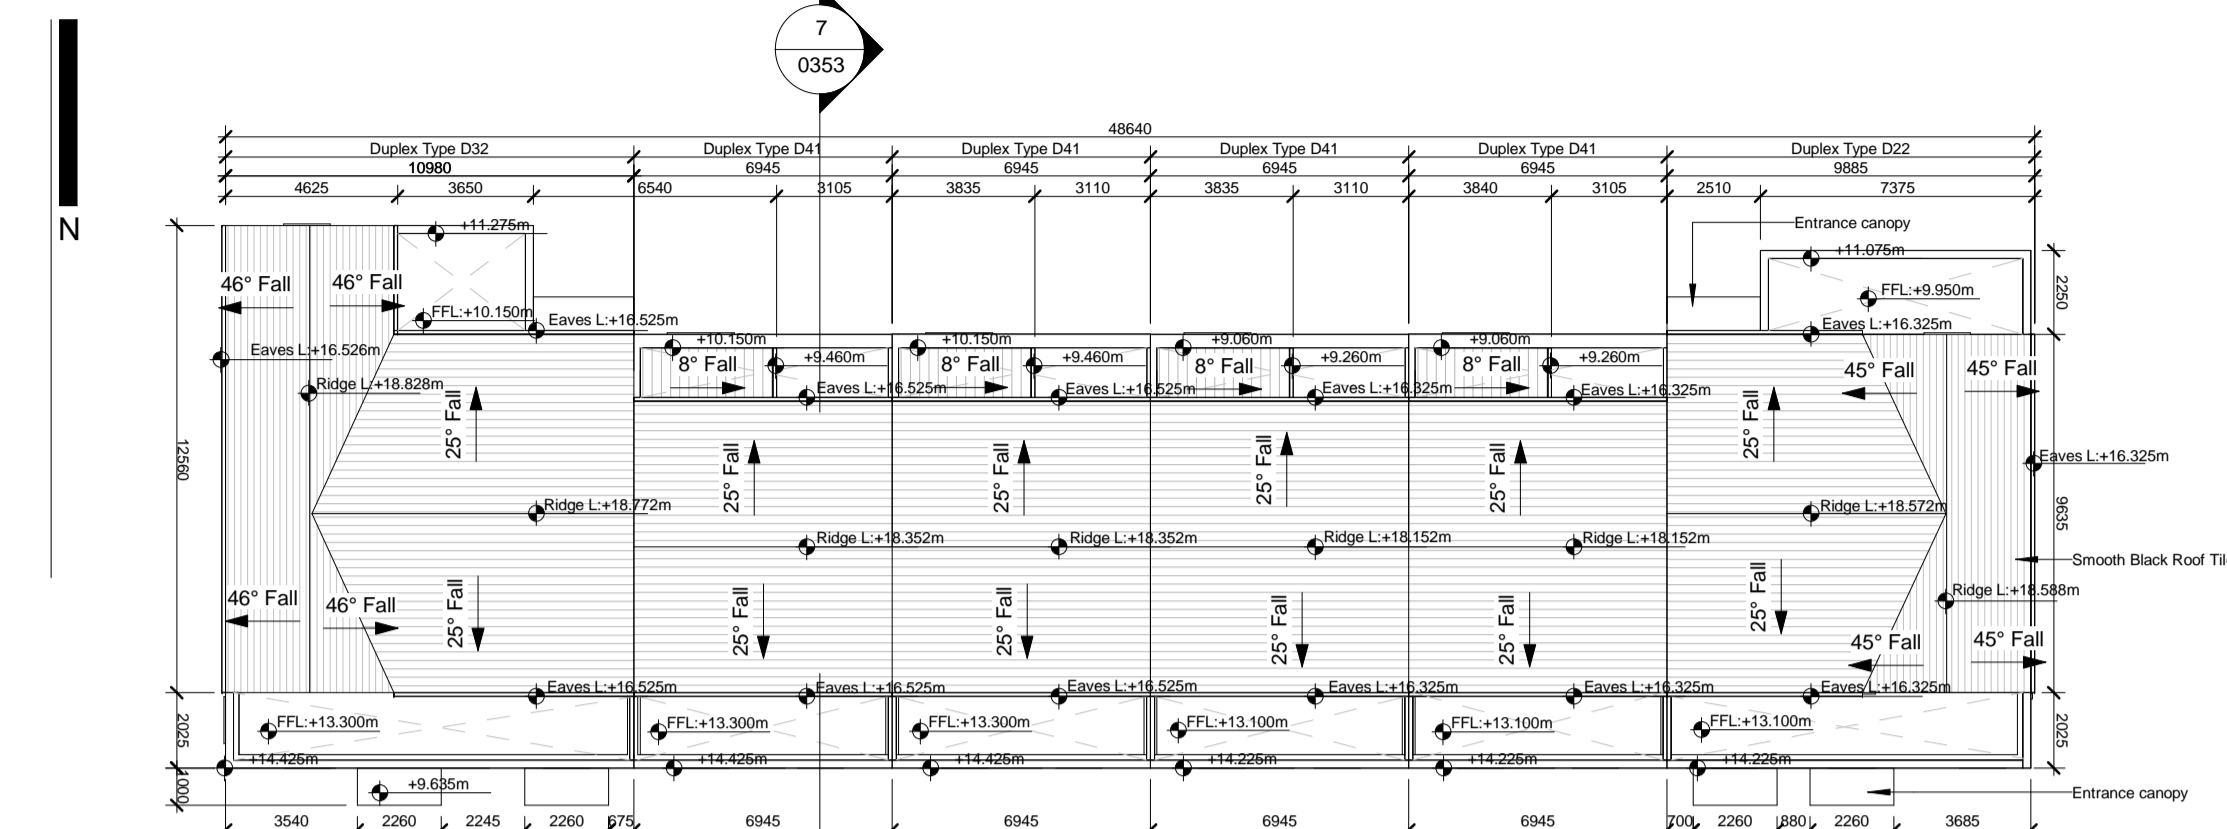


**4 Duplex Block D Roof Plan**  
1 : 200

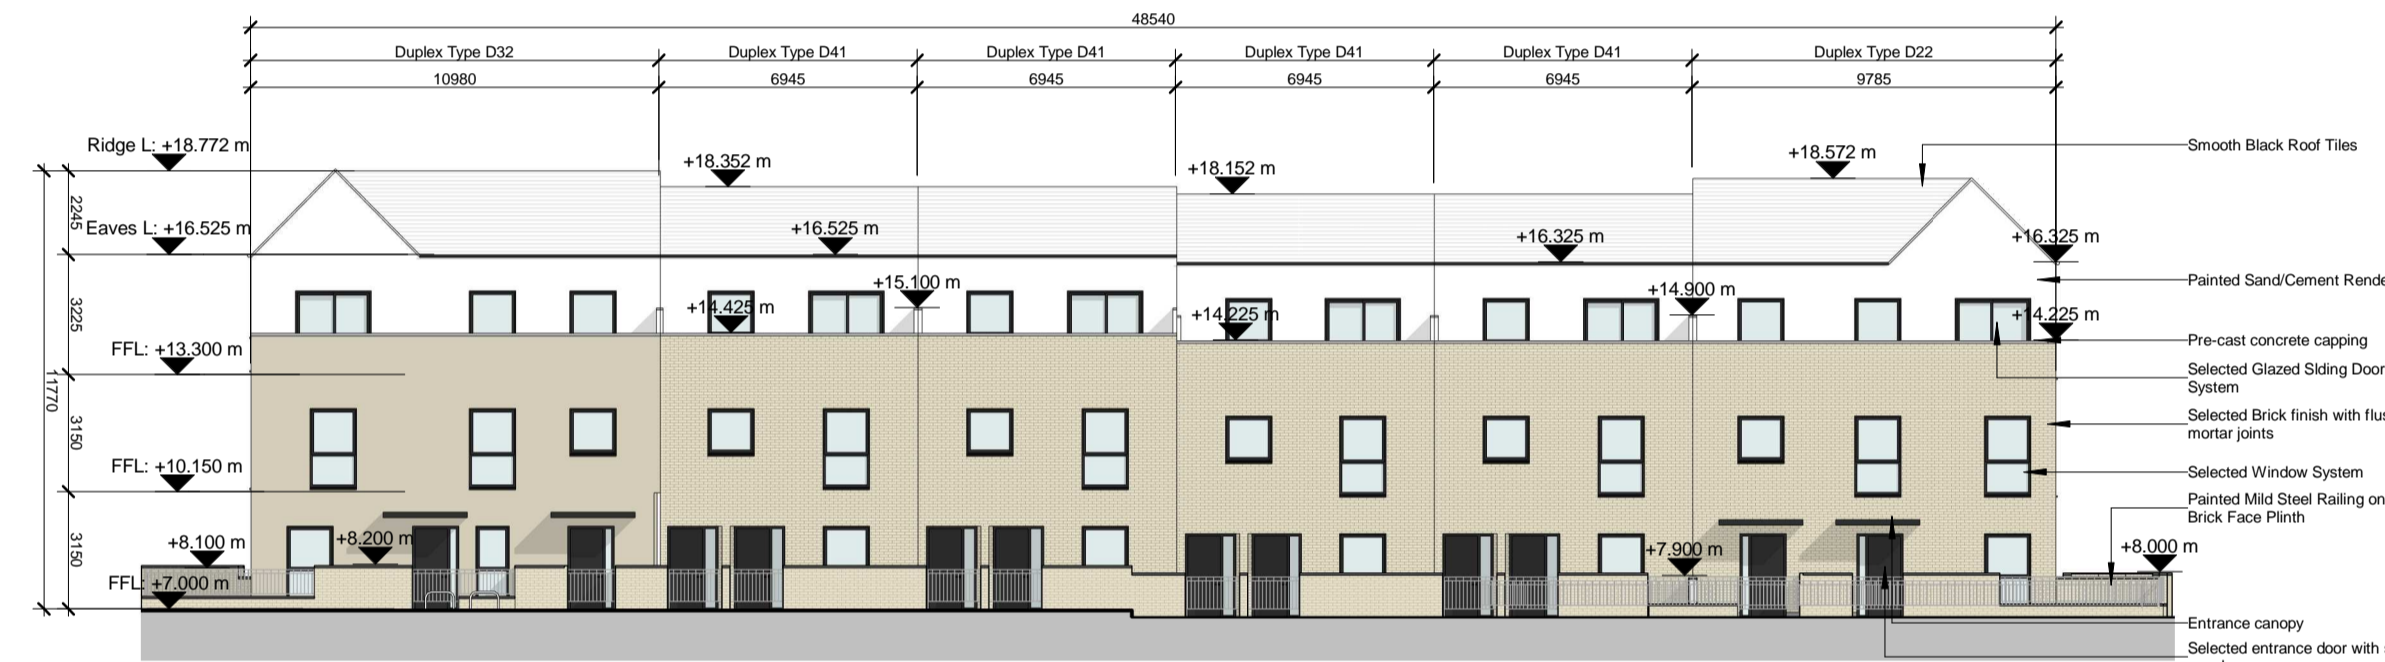

**5 Duplex Block D North (Front) Elevation**  
1 : 200

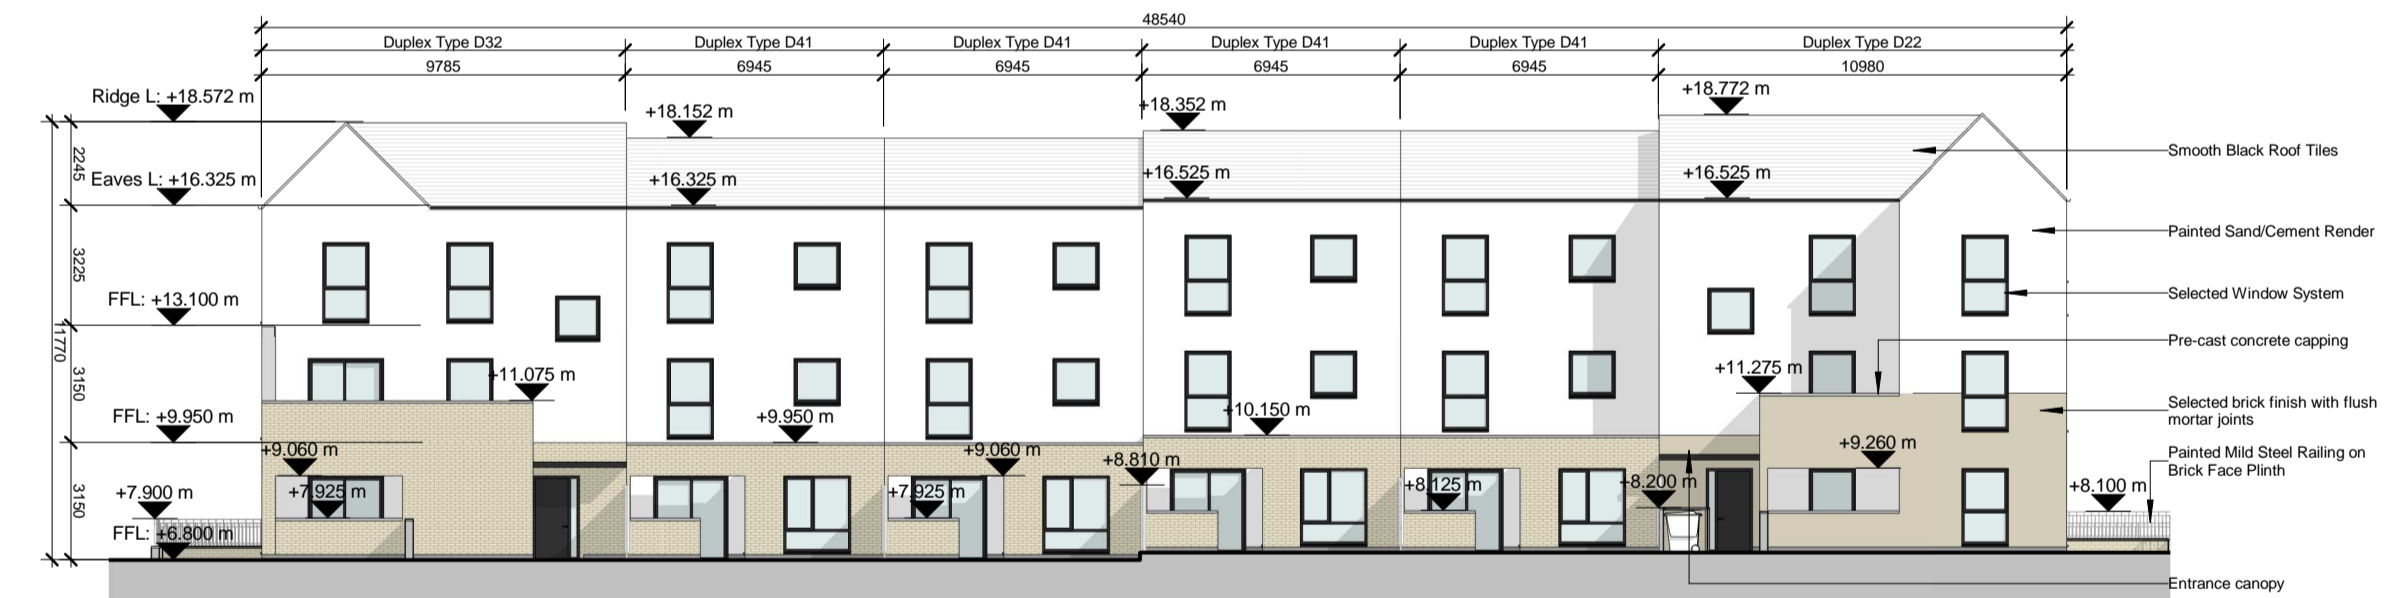

**6 Duplex Block D (South) Rear Elevation**  
1 : 200

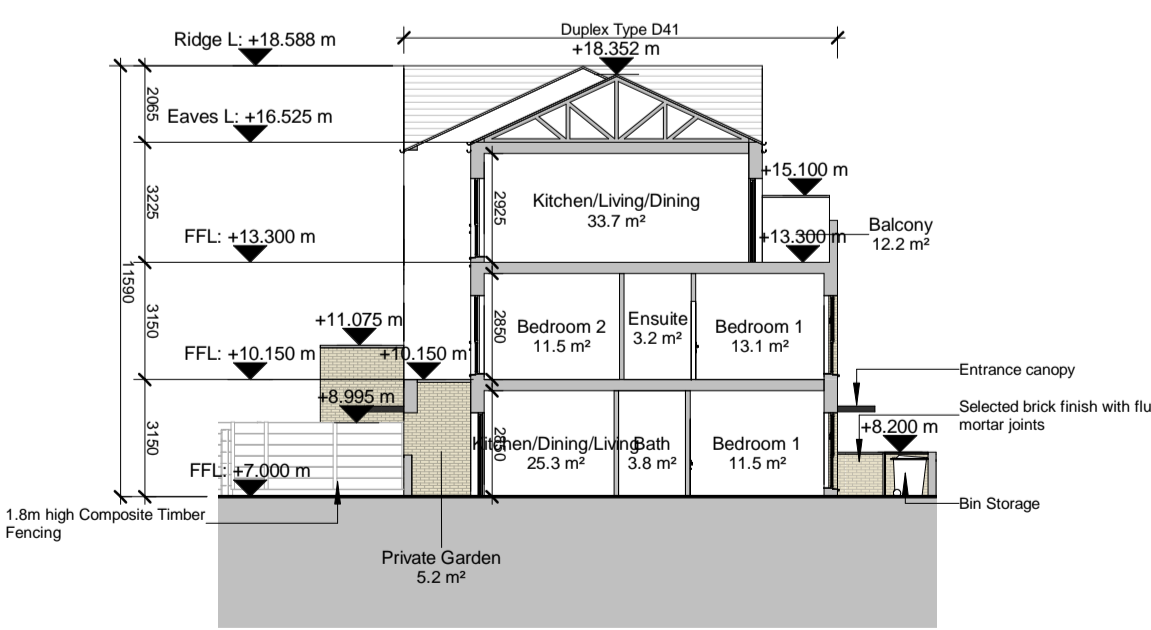


**7 Duplex Block D Section**  
1 : 200

NOTE: - DO NOT SCALE. USE FIGURED DIMENSIONS ONLY.  
- THIS DRAWING IS TO BE READ IN CONJUNCTION WITH ALL RELEVANT SPECIFICATIONS AND DRAWINGS.  
- ALL DIMENSIONS TO BE CHECKED ON SITE.  
- IN THE EVENT OF ANY DISCREPANCIES BETWEEN DRAWINGS THE CONTRACTOR IS TO INFORM THE ARCHITECT IMMEDIATELY.


REV	DATE	DESCRIPTION	DRWN	CHKD	APPRD
001	06.06.22	Issue for 3rd Stage Submission	LC	MT	POW



**10 Key Plan**  
1 : 8000

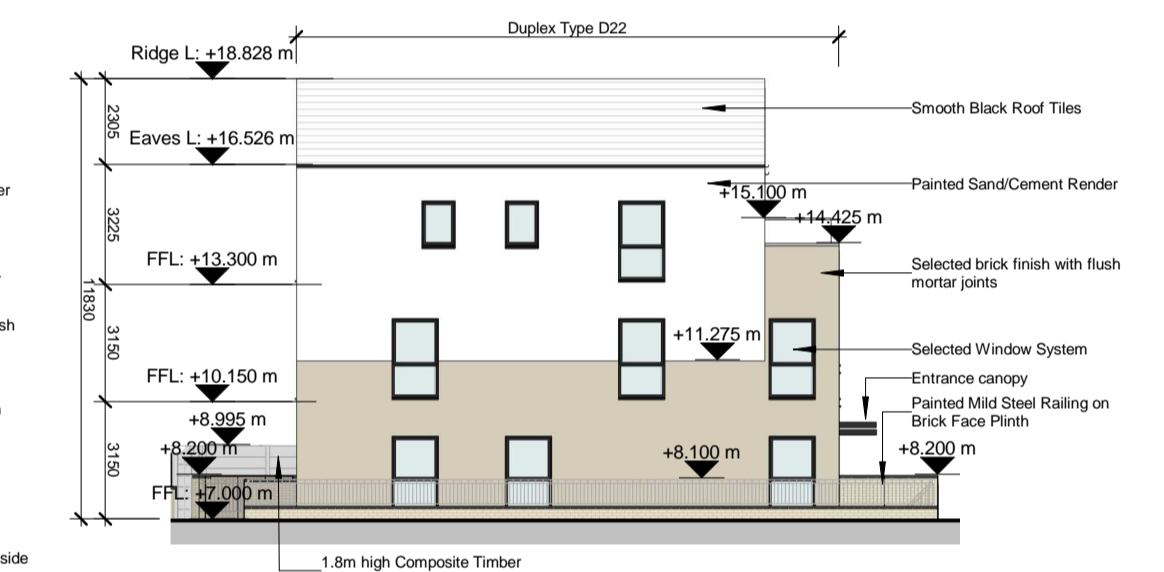

**8 Duplex Block D West (Side) Elevation**  
1 : 200

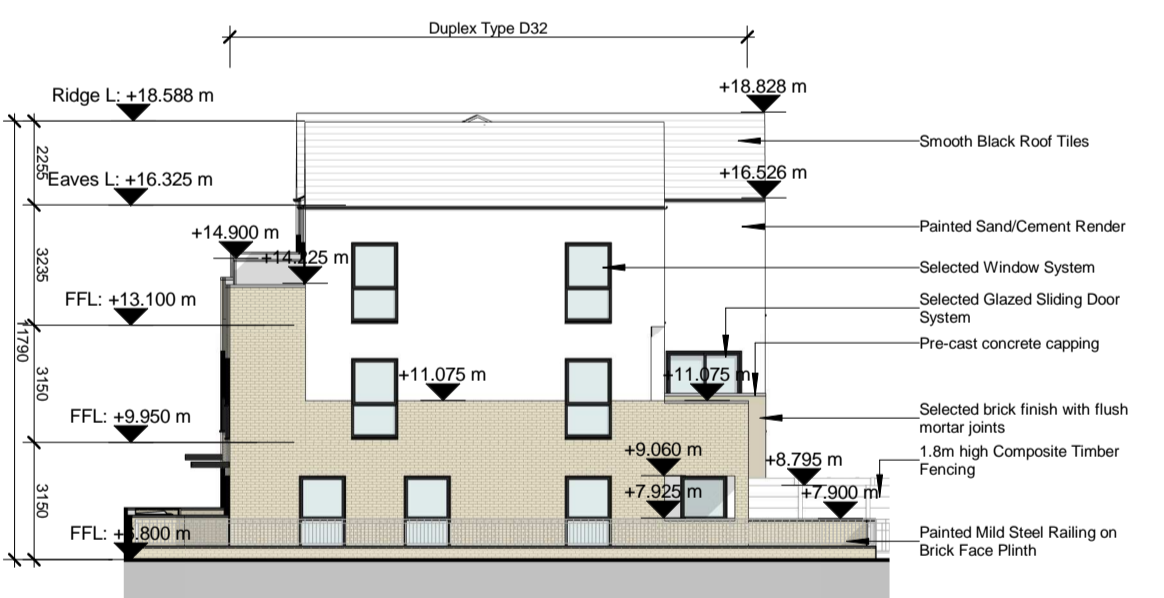

**9 Duplex Block D East (Side) Elevation**  
1 : 200

\*Refer to Architect's Design Statement for selected material & finishes on buildings

For further details on internal dimensions, room areas, external material, etc. refer to Duplex Apartment type drawings  
 CHD-WIL-D21-ZZ-DR-A-0320  
 CHD-WIL-D22-ZZ-DR-A-0321  
 CHD-WIL-D31-ZZ-DR-A-0330  
 CHD-WIL-D32-ZZ-DR-A-0331  
 CHD-WIL-D41-ZZ-DR-A-0340  
 CHD-WIL-D41-ZZ-DR-A-0341  
 CHD-WIL-D41-ZZ-DR-A-0342

Refer to site layout plan for individual orientation, private back garden areas and finish floor level.  
 CHD-WIL-ZZ-DR-A-0070  
 CHD-WIL-ZZ-DR-A-0071  
 CHD-WIL-ZZ-DR-A-0072  
 CHD-WIL-ZZ-DR-A-0073  
 CHD-WIL-ZZ-DR-A-0074  
 CHD-WIL-ZZ-DR-A-0075  
 CHD-WIL-ZZ-DR-A-0076



St. Patrick's Place, Wellington Road, Cork +353 (0)21 455255 info@wilsonarchitecture.ie  
 36 Pembroke Road, Dublin 4 +353 (0)1 6601866 www.wilsonarchitecture.ie

Residential Development at Carrigrohilly, Cork	Duplex Block Type D - GA Drawing
FILE NO: CHD-WIL-ZZ-ZZ-DR-A-0353	PRINT NO: S01
DATE: 2018	SCALE: As Indicated
DESIGNED BY: AOC	CHECKED BY: MT

© COPYRIGHT This drawing or design may not be reproduced without permission.