




Duplex Block E
11 Units

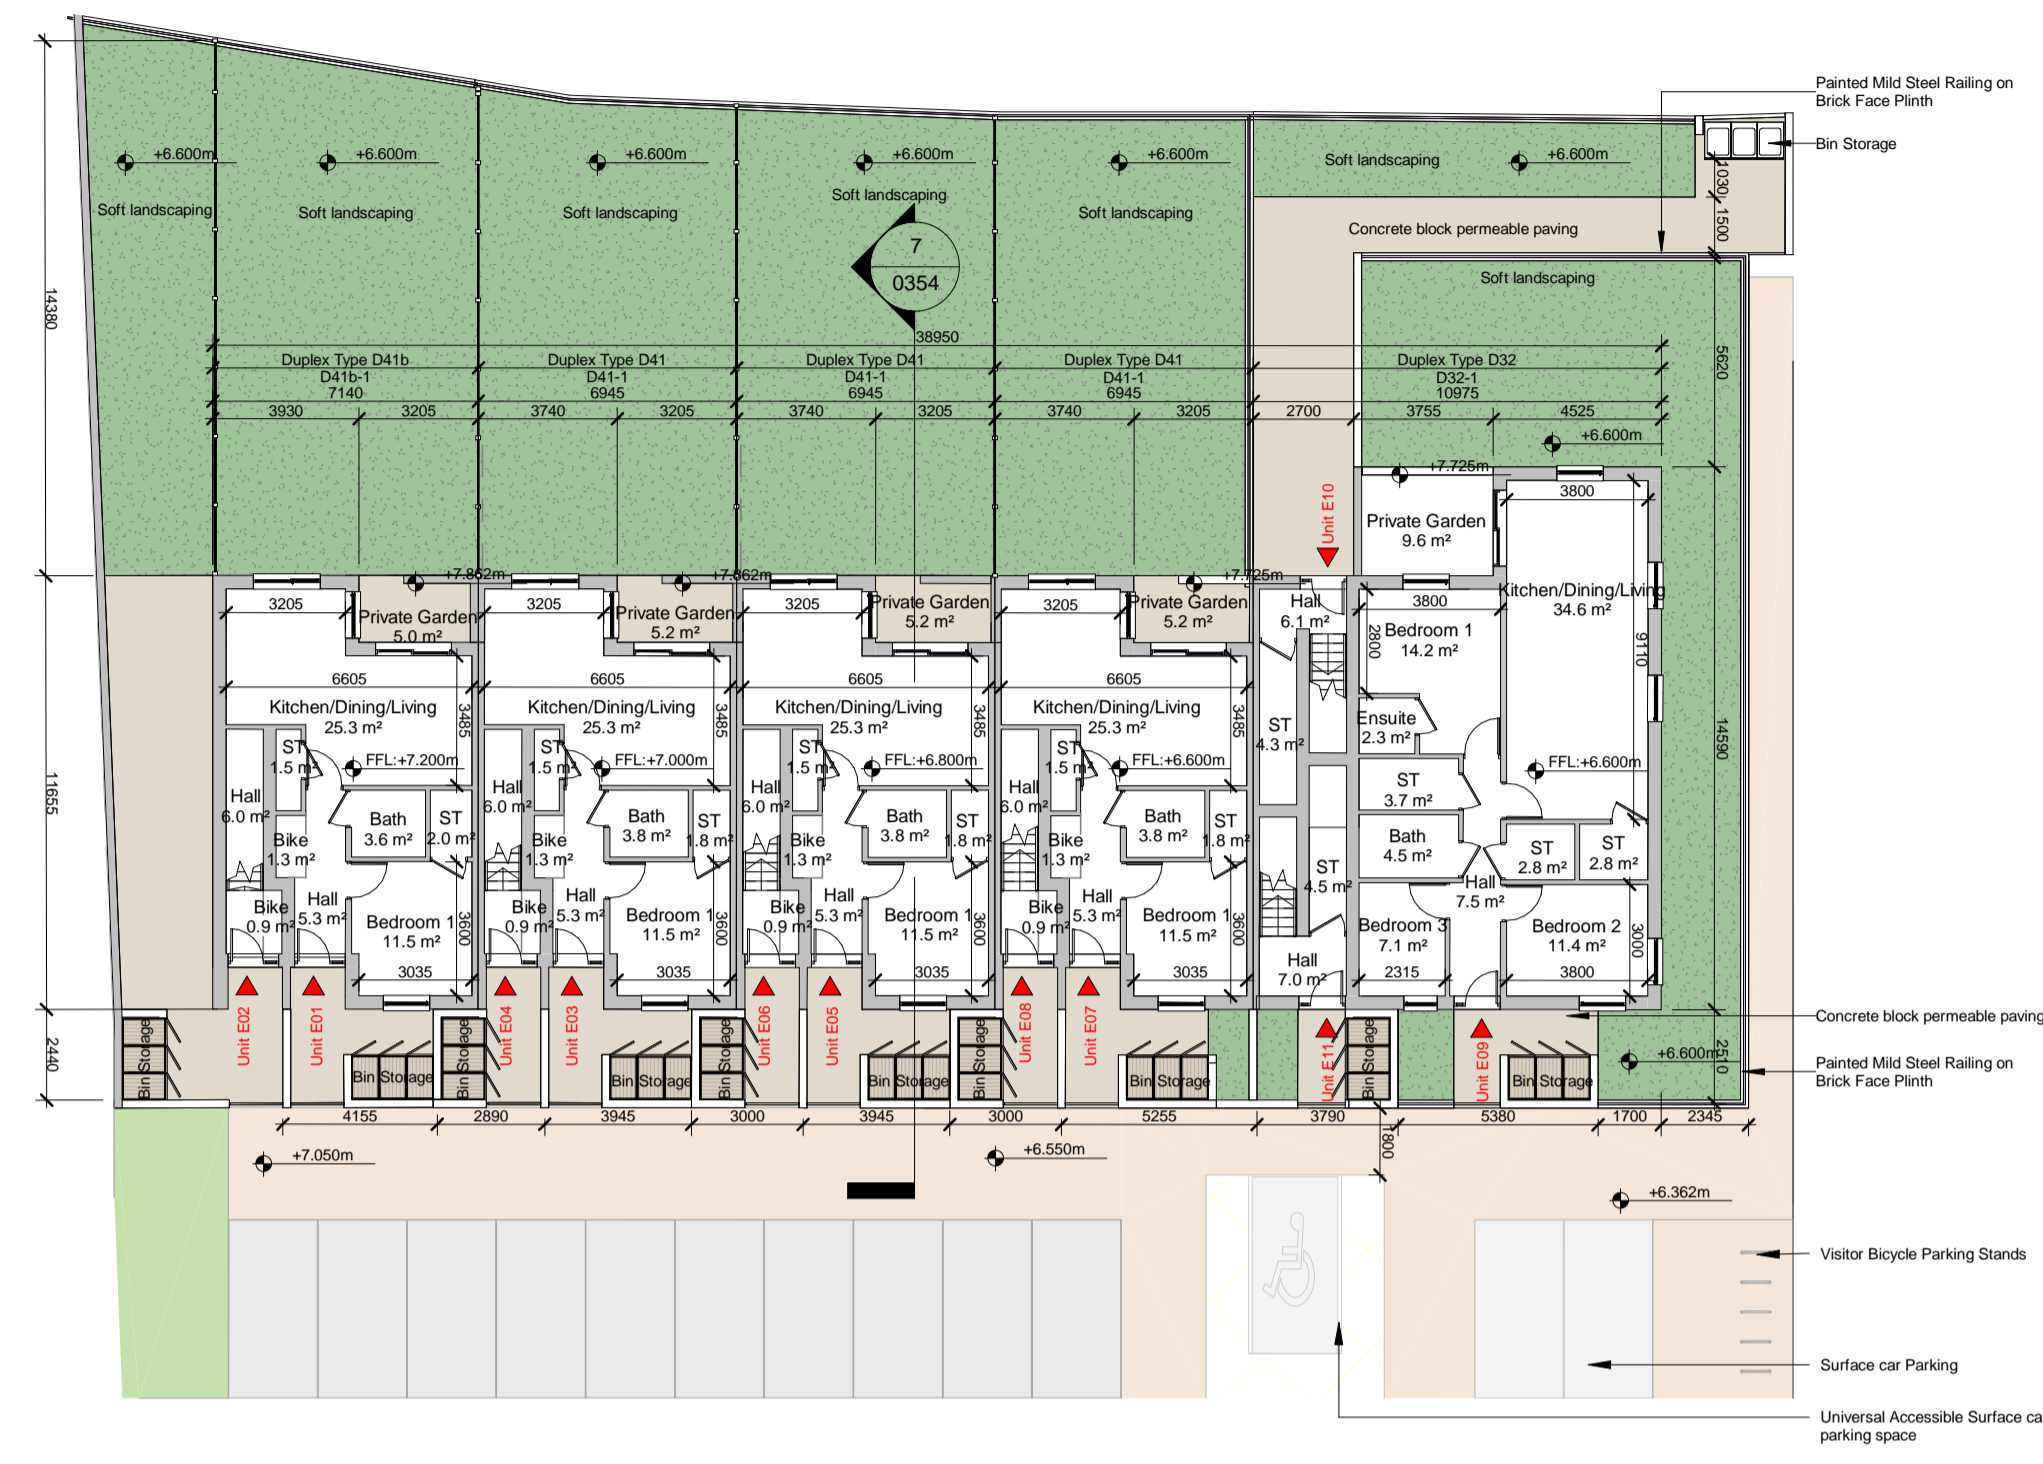


1 Duplex Block E Ground Floor Plan
1 : 200

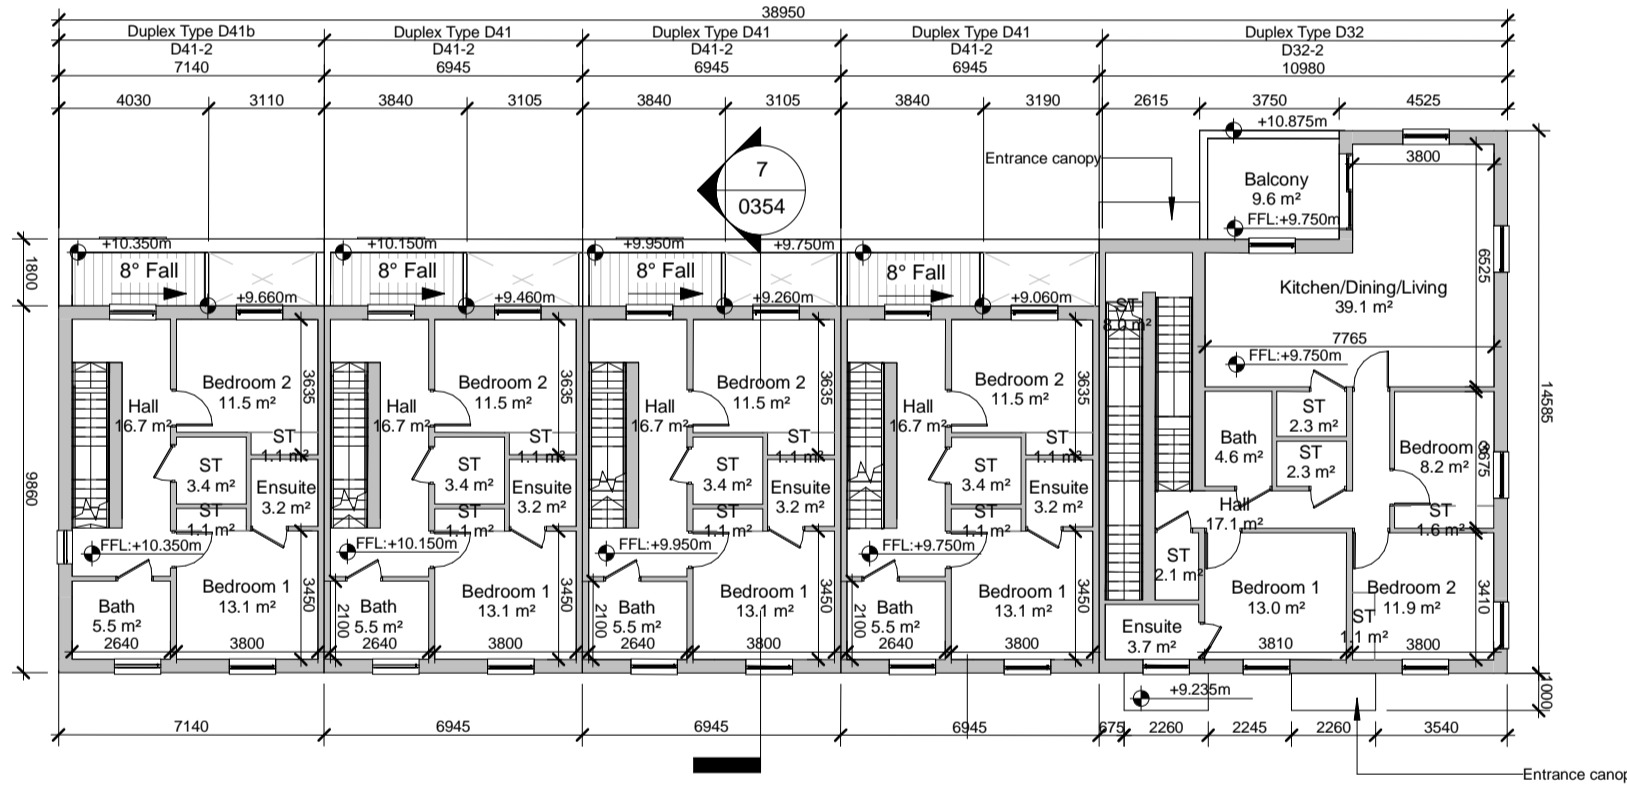


2 Duplex Block E First Floor Plan
1 : 200

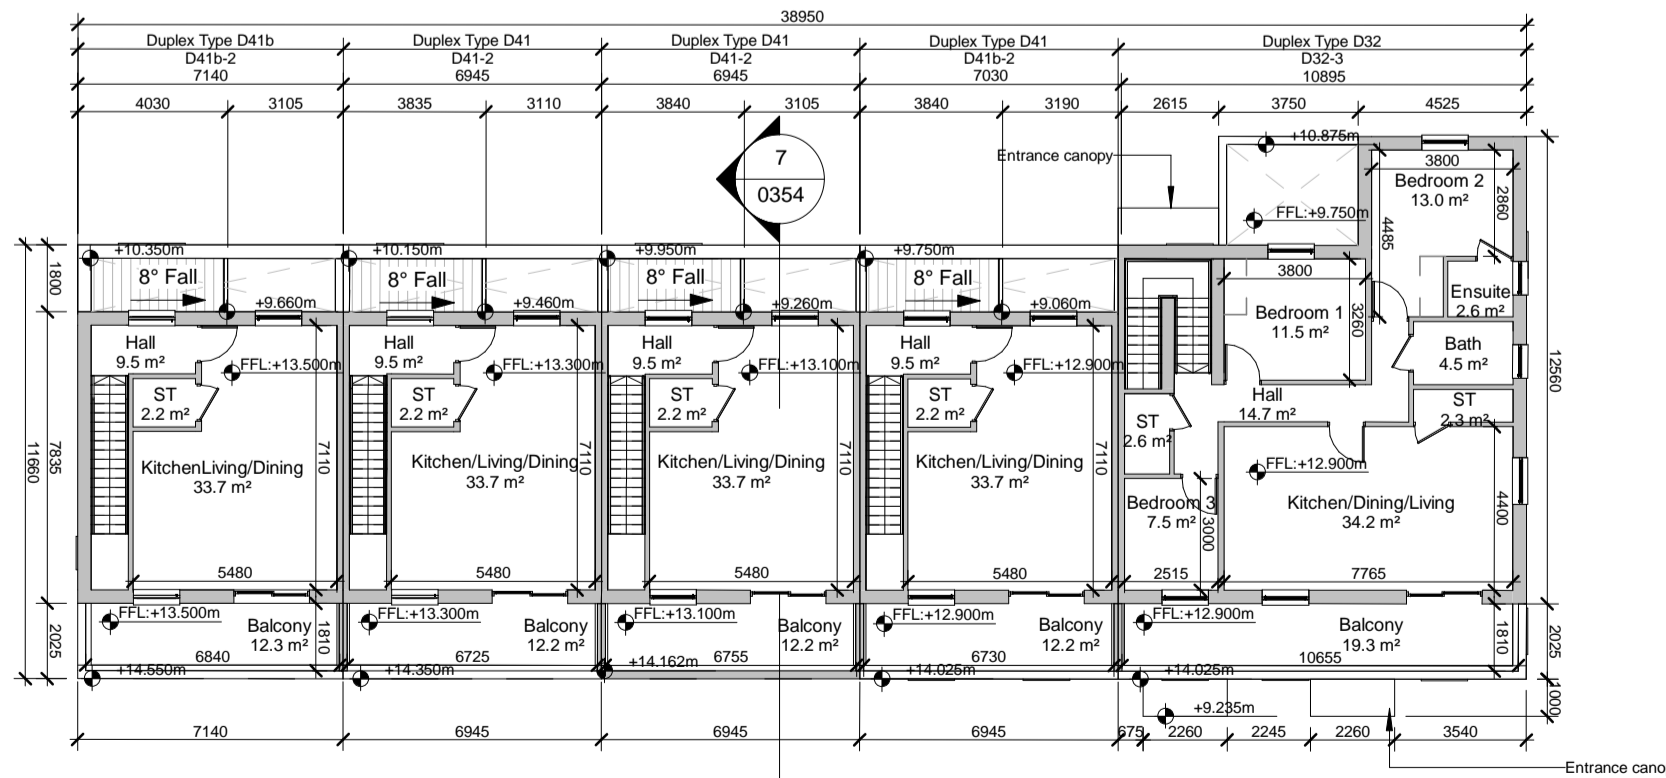

3 Duplex Block E Second Floor Plan
1 : 200

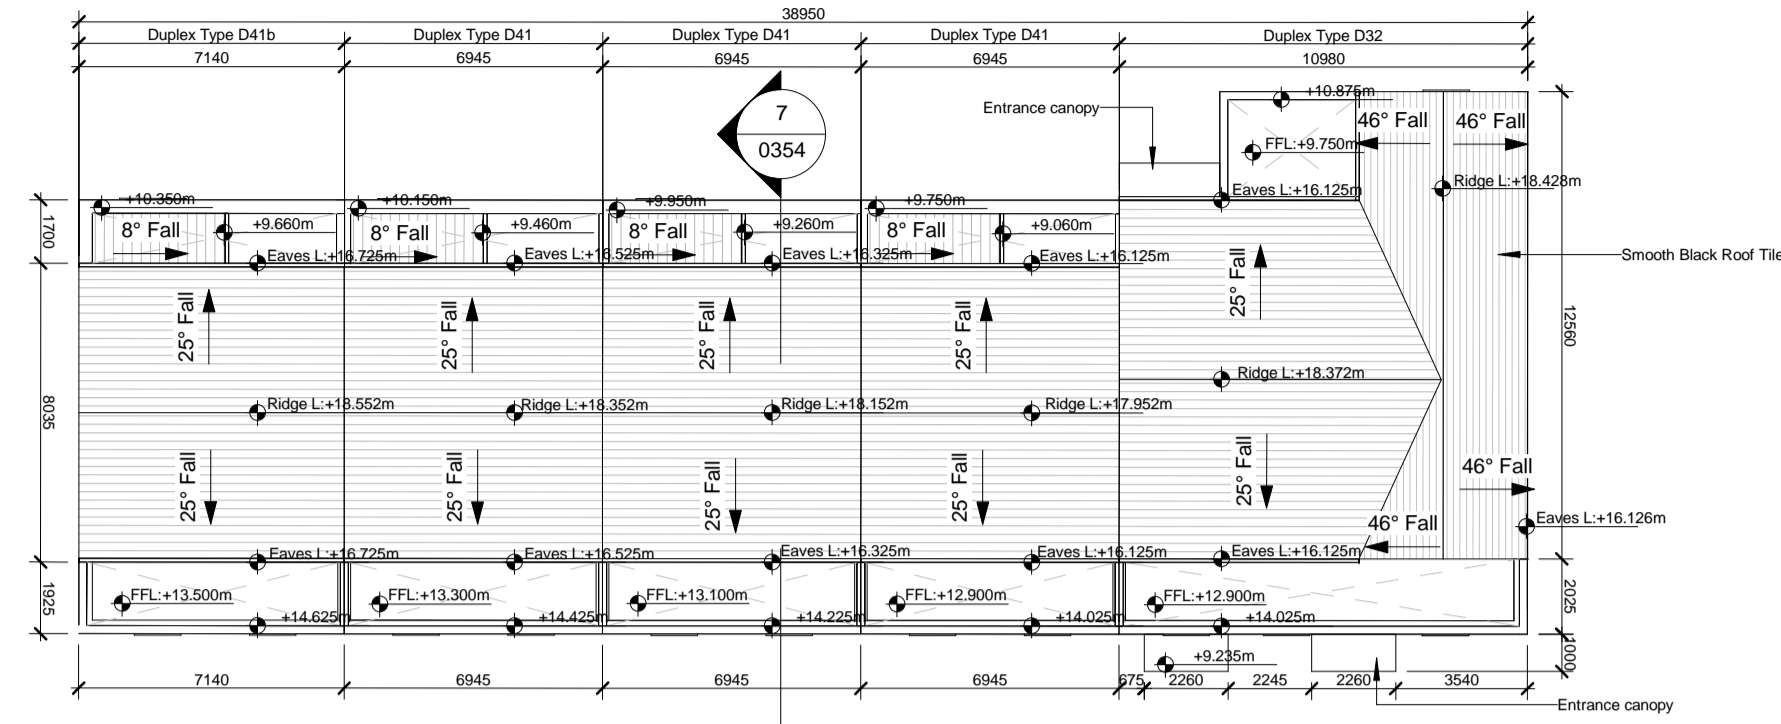


4 Duplex Block E Roof Plan
1 : 200

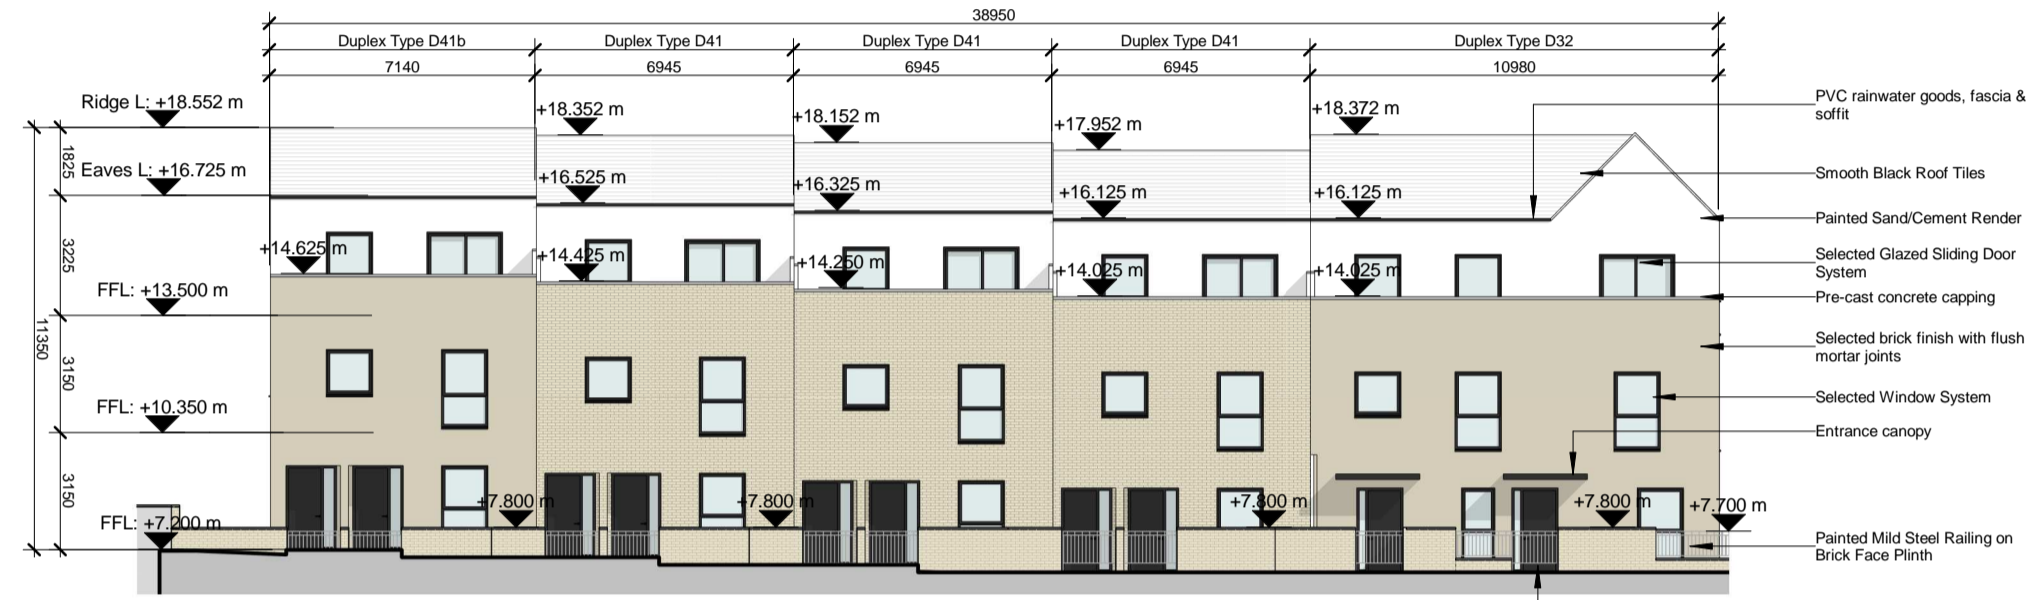

5 Duplex Block E West (Front) Elevation
1 : 200



6 Duplex Block E East (Rear) Elevation
1 : 200

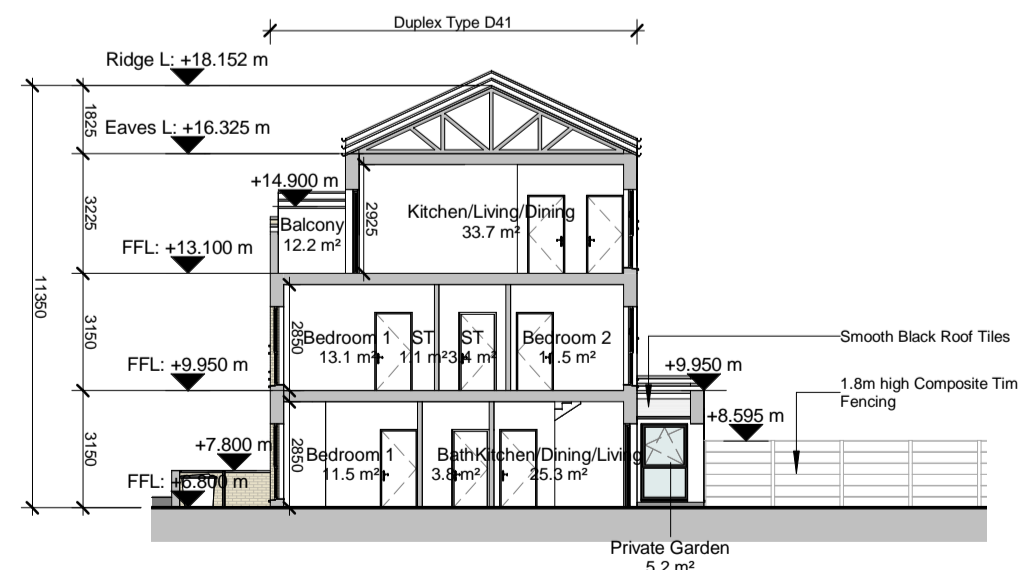


7 Duplex Block E Section
1 : 200

NOTE: - DO NOT SCALE. USE FIGURED DIMENSIONS ONLY.
- THIS DRAWING IS TO BE READ IN CONJUNCTION WITH ALL RELEVANT SPECIFICATIONS AND DRAWINGS.
- ALL DIMENSIONS TO BE CHECKED ON SITE.
- IN THE EVENT OF ANY DISCREPANCIES BETWEEN DRAWINGS THE CONTRACTOR IS TO INFORM THE ARCHITECT IMMEDIATELY.


REV	DATE	DESCRIPTION	DRWN	CHKD	APPRD
001	06.06.22	Issue for SHD Stage 3 Submission	LC	MT	PKM



10 Key Plan
1 : 8000

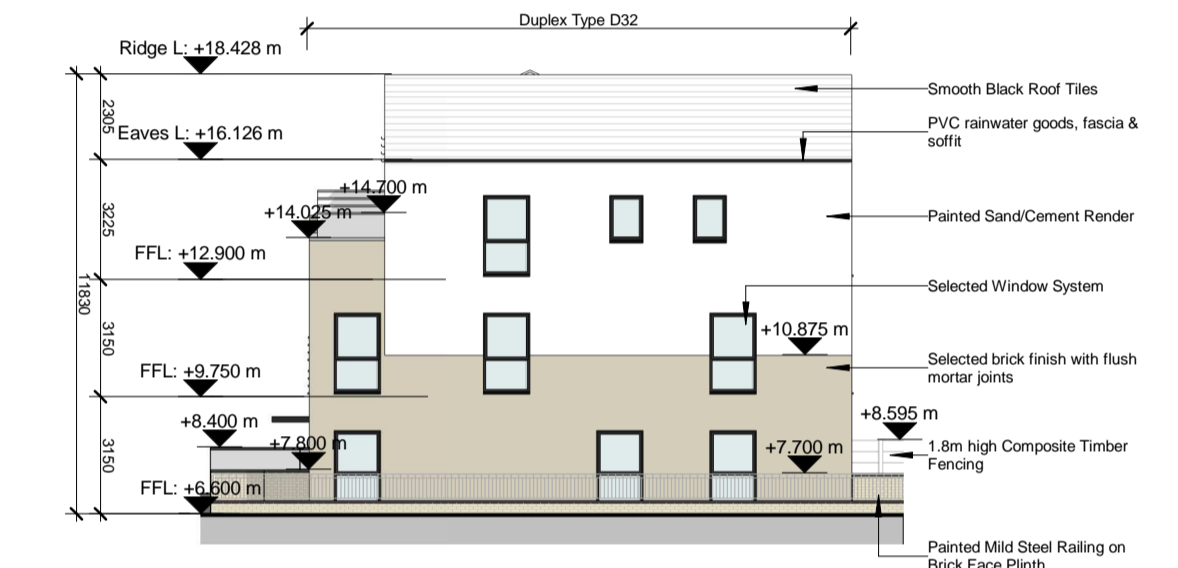

8 Duplex Block E South (Side) Elevation
1 : 200

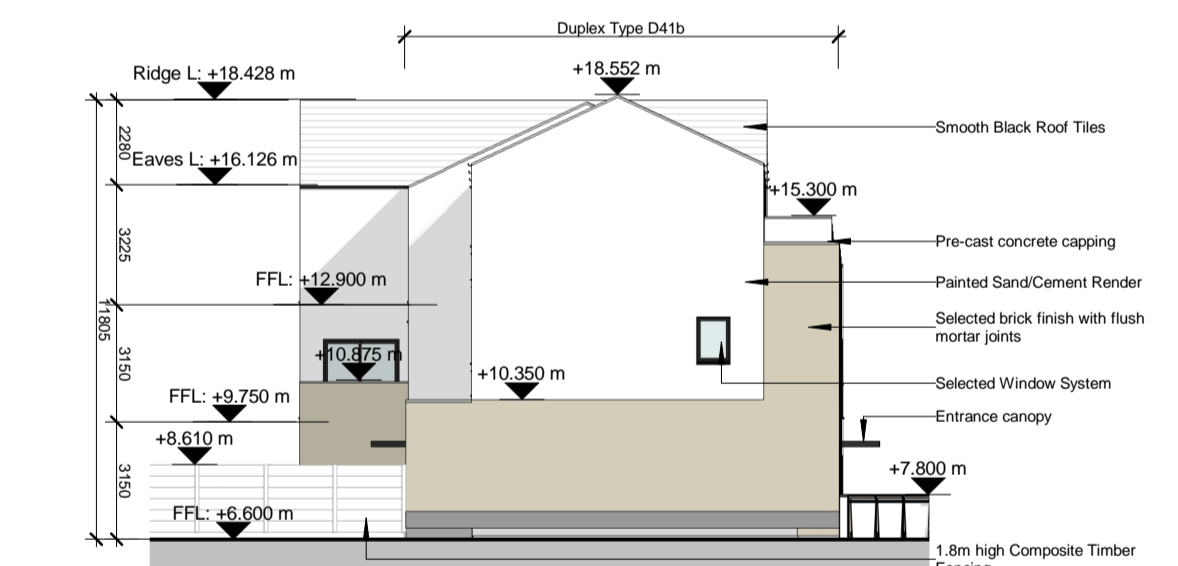

9 Duplex Block E North (Side) Elevation
1 : 200

*Refer to Architect's Design Statement for selected material & finishes on buildings

For further details on internal dimensions, room areas, external material, etc. refer to Duplex Apartment type drawings:
 CHD-WIL-D21-ZZ-DR-A-0320
 CHD-WIL-D22-ZZ-DR-A-0321
 CHD-WIL-D31-ZZ-DR-A-0330
 CHD-WIL-D32-ZZ-DR-A-0331
 CHD-WIL-D41-ZZ-DR-A-0340
 CHD-WIL-D41-ZZ-DR-A-0341
 CHD-WIL-D41-ZZ-DR-A-0342

Refer to site layout plan for individual orientation, private back garden area and finish floor level.
 CHD-WIL-ZZ-ZZ-DR-A-0070
 CHD-WIL-ZZ-ZZ-DR-A-0071
 CHD-WIL-ZZ-ZZ-DR-A-0072
 CHD-WIL-ZZ-ZZ-DR-A-0073
 CHD-WIL-ZZ-ZZ-DR-A-0074
 CHD-WIL-ZZ-ZZ-DR-A-0075
 CHD-WIL-ZZ-ZZ-DR-A-0076

WILSON ARCHITECTURE
OMM W

St. Patrick's Place, Wellington Road, Cork
 36 Pembroke Road, Dublin 4
 +353 (0)21 4555255
 +353 (0)1 6401866
 info@wilsonarchitecture.ie
 www.wilsonarchitecture.ie

Residential Development at Carrigrohilly, Cork		Duplex Block Type E - GA Drawing	
FILE NO	CHD-WIL-ZZ-ZZ-DR-A-0354	PRINT NO	S01
REVISION	P01	DATE	2018
DRAWN	ADG	CHECKED	MT
SCALE	As Indicated	DATE	

© COPYRIGHT This drawing or design may not be reproduced without permission.