


Duplex Block U
11 Units

NOTE: - DO NOT SCALE. USE FIGURED DIMENSIONS ONLY.
- THIS DRAWING IS TO BE READ IN CONJUNCTION WITH ALL RELEVANT SPECIFICATIONS AND DRAWINGS.
- ALL DIMENSIONS TO BE CHECKED ON SITE.
- IN THE EVENT OF ANY DISCREPANCIES BETWEEN DRAWINGS THE CONTRACTOR IS TO INFORM THE ARCHITECT IMMEDIATELY.

REV.	DATE	DESCRIPTION	DRWN	CHKD	APPRD
P01	06.06.22	Issue for SPD Stage 3 Submission	LC	MT	FCM




1 Duplex Block U Ground Floor Plan
1 : 200

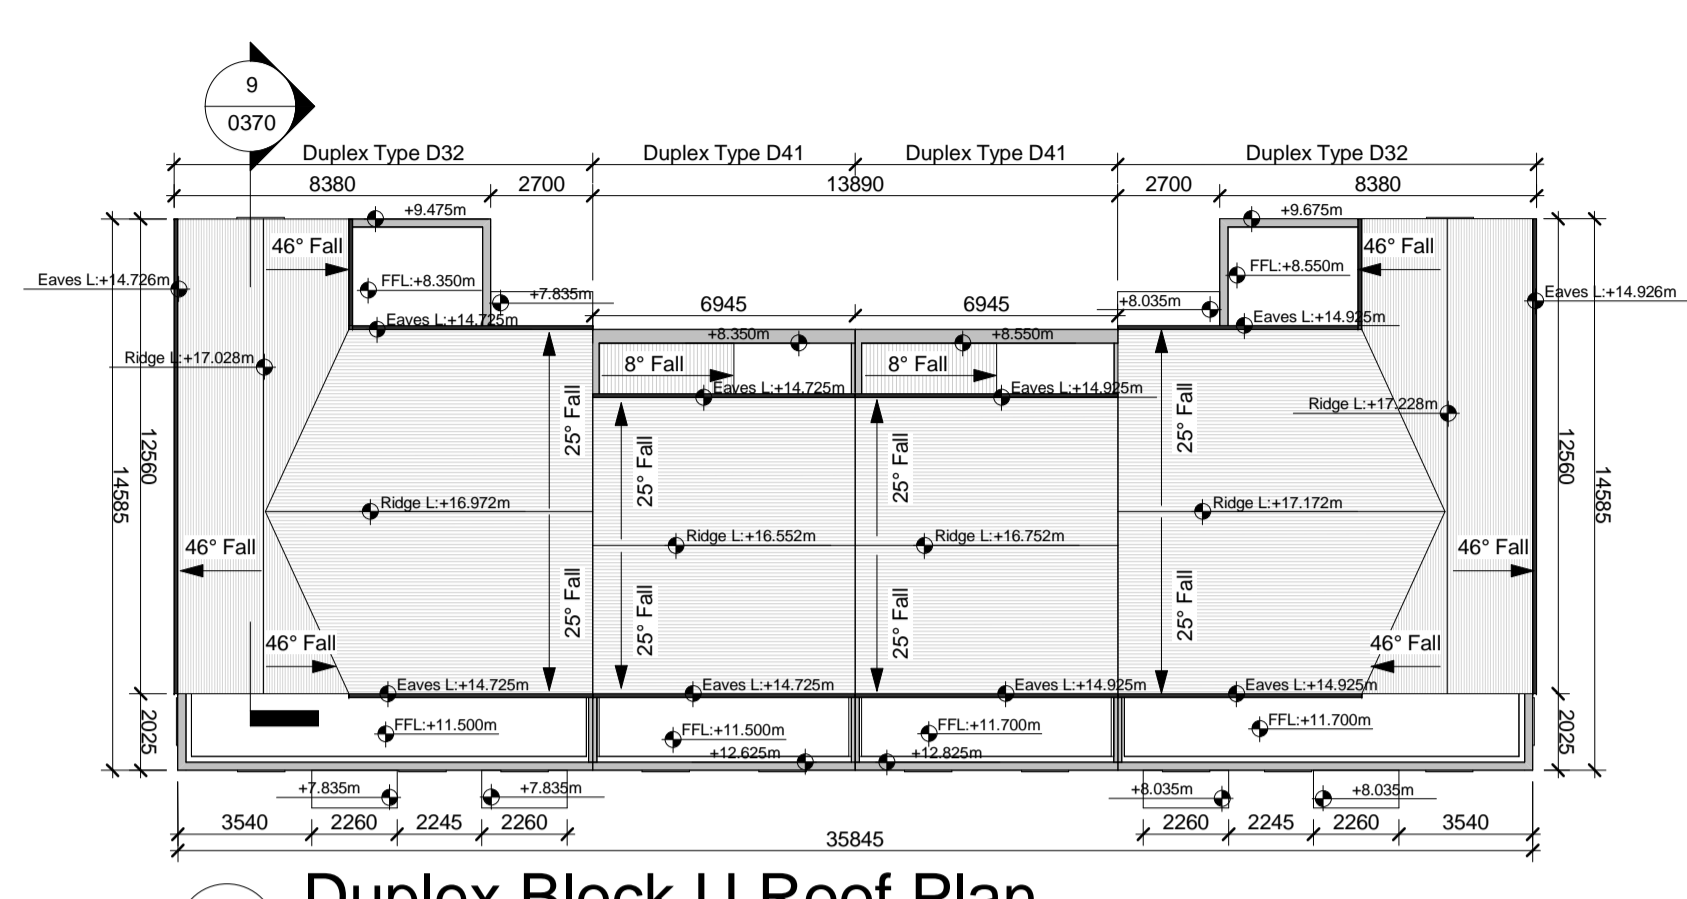


4 Duplex Block U Roof Plan
1 : 200




10 Key Plan
1 : 8000

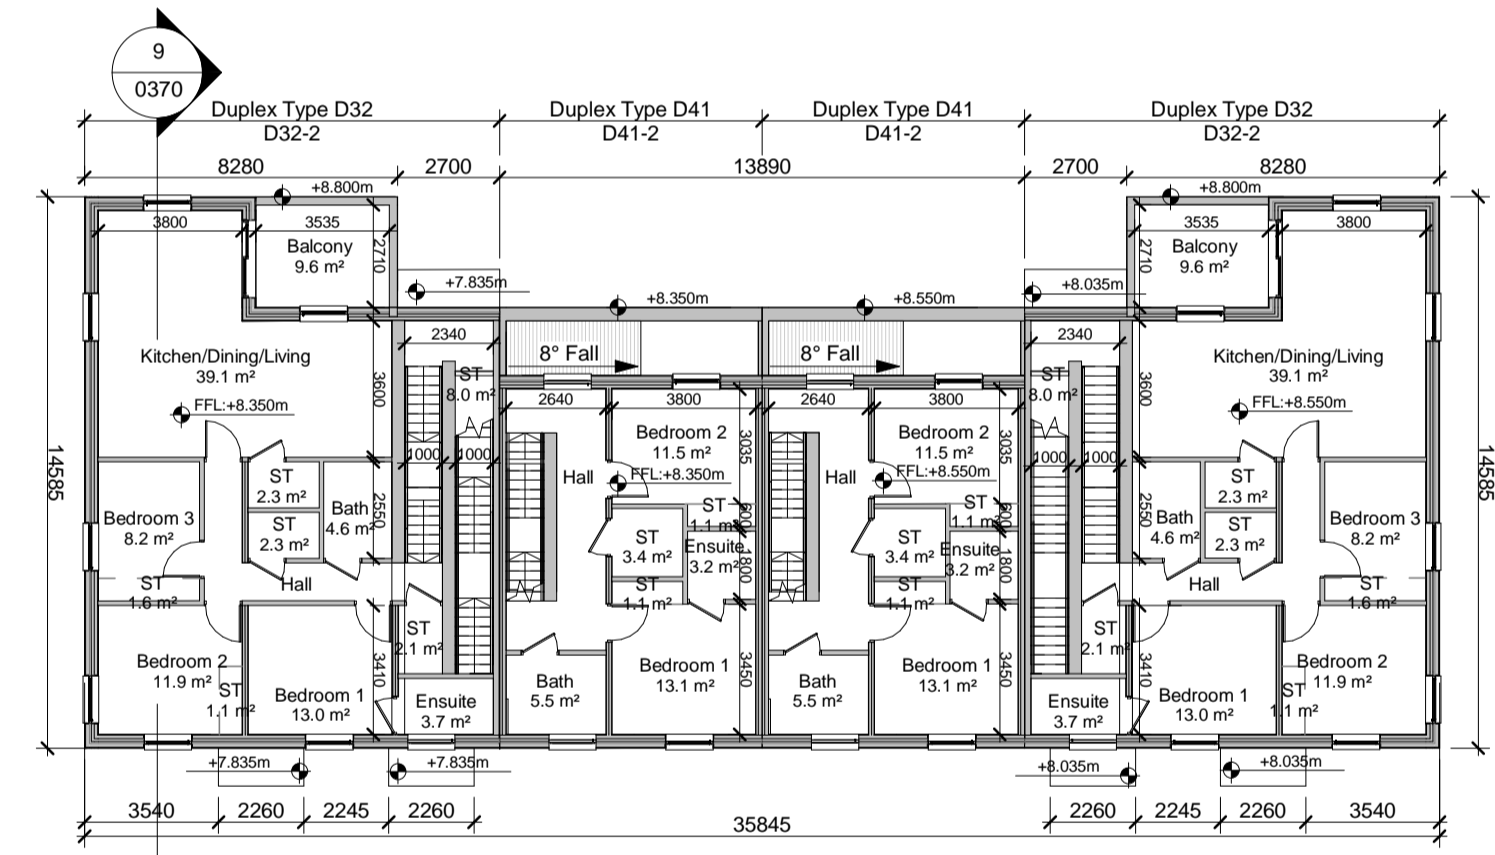


2 Duplex Block U First Floor Plan
1 : 200

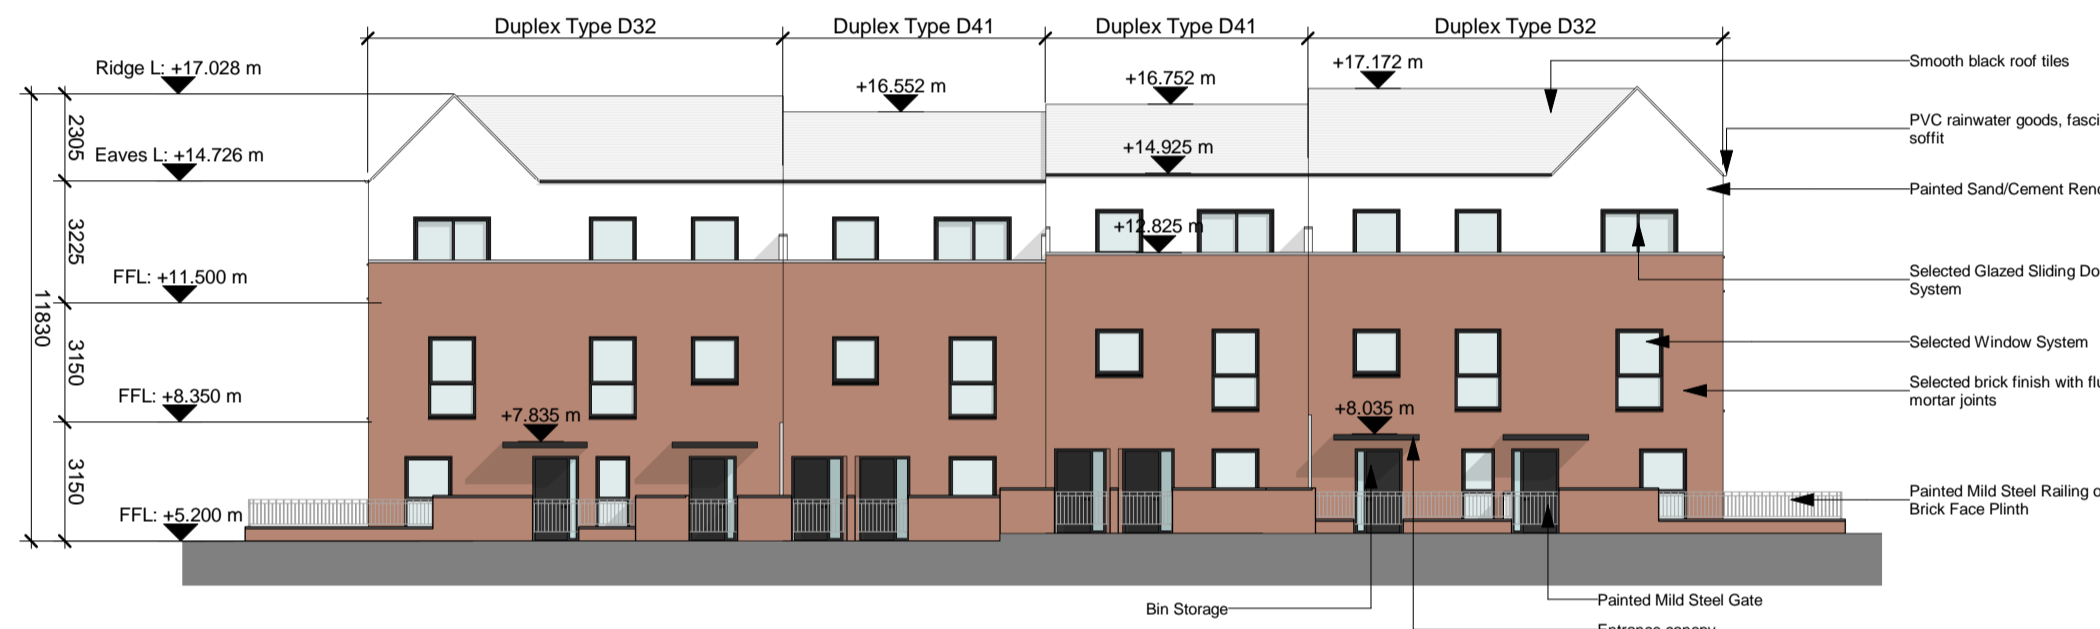


5 Duplex Block U North (Front) Elevation
1 : 200

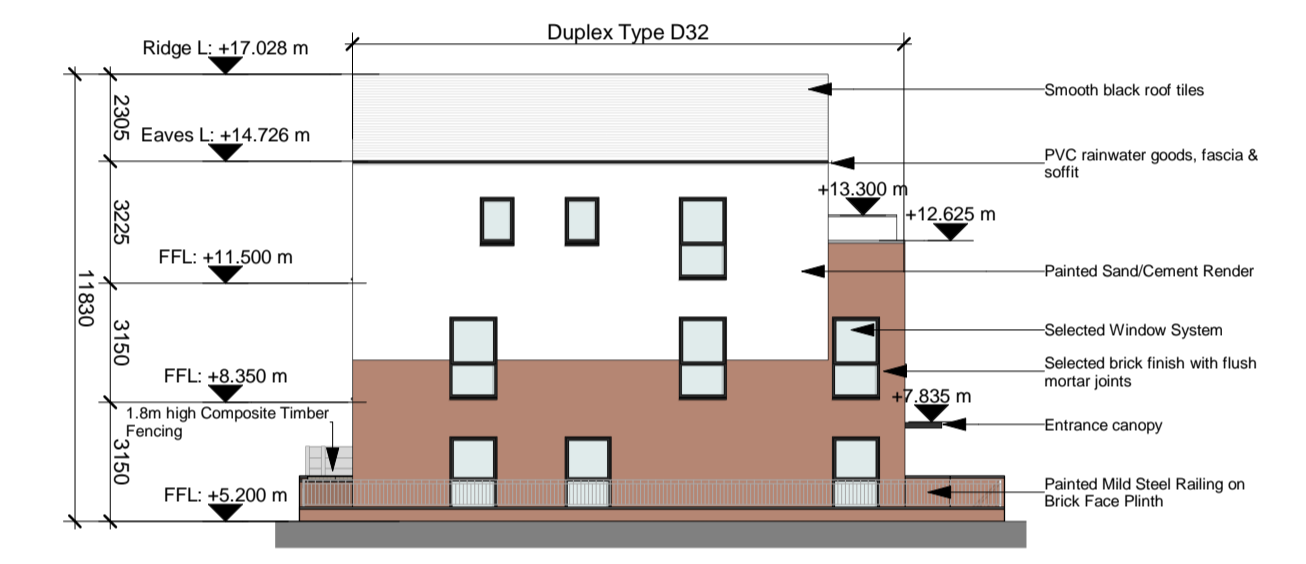


6 Duplex Block U East (Side) Elevation
1 : 200

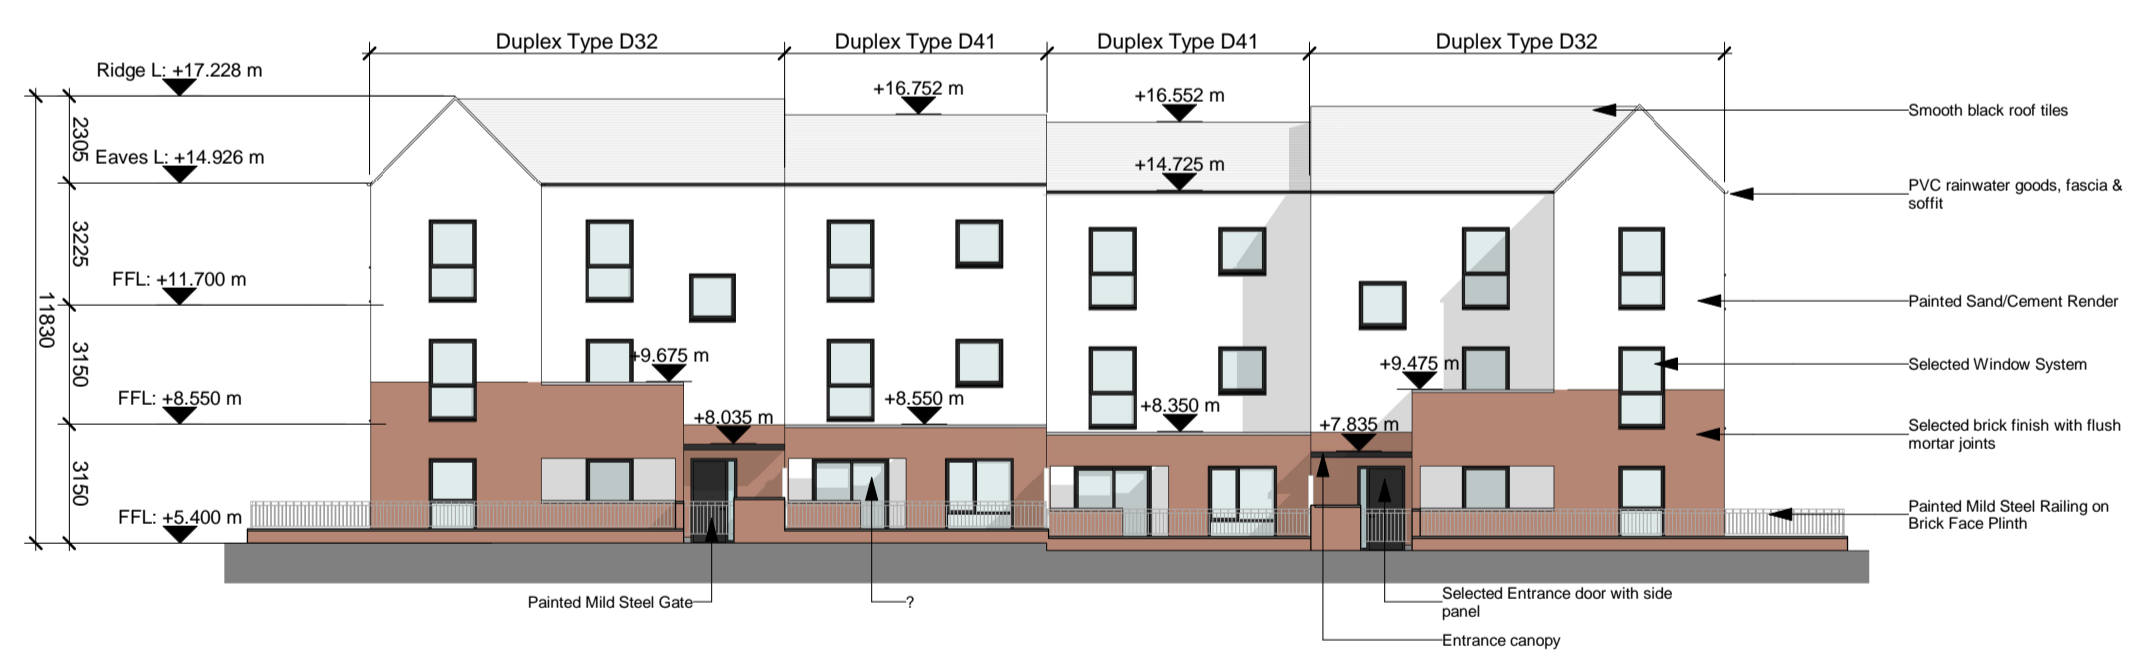


7 Duplex Block U South (Rear) Elevation
1 : 200

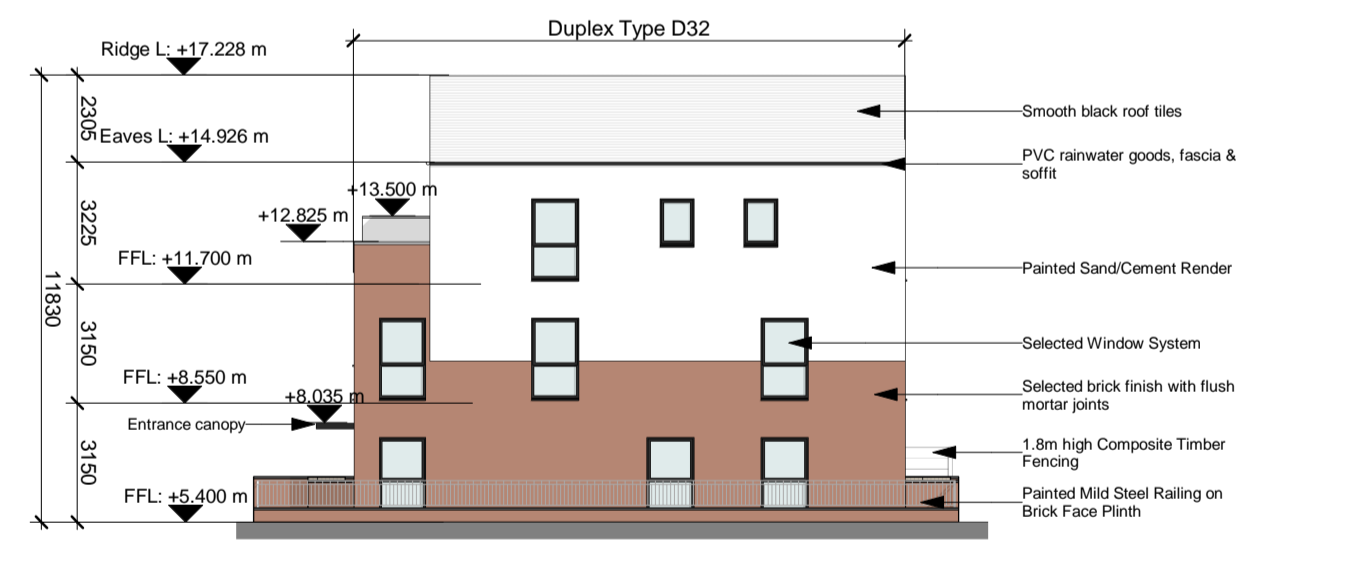

8 Duplex Block U West (Side) Elevation
1 : 200

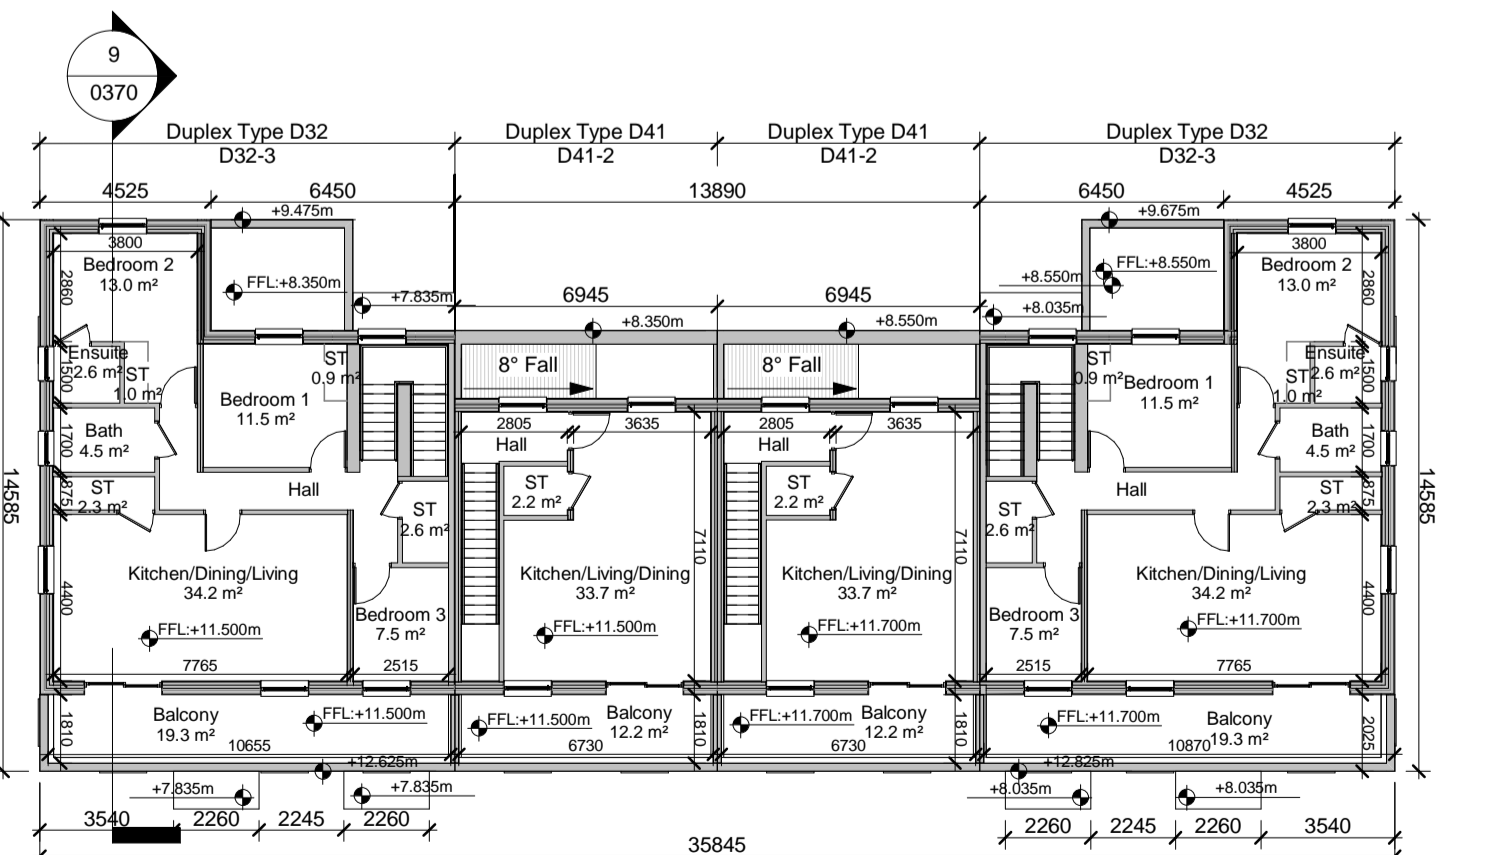

3 Duplex Block U Second Floor Plan
1 : 200

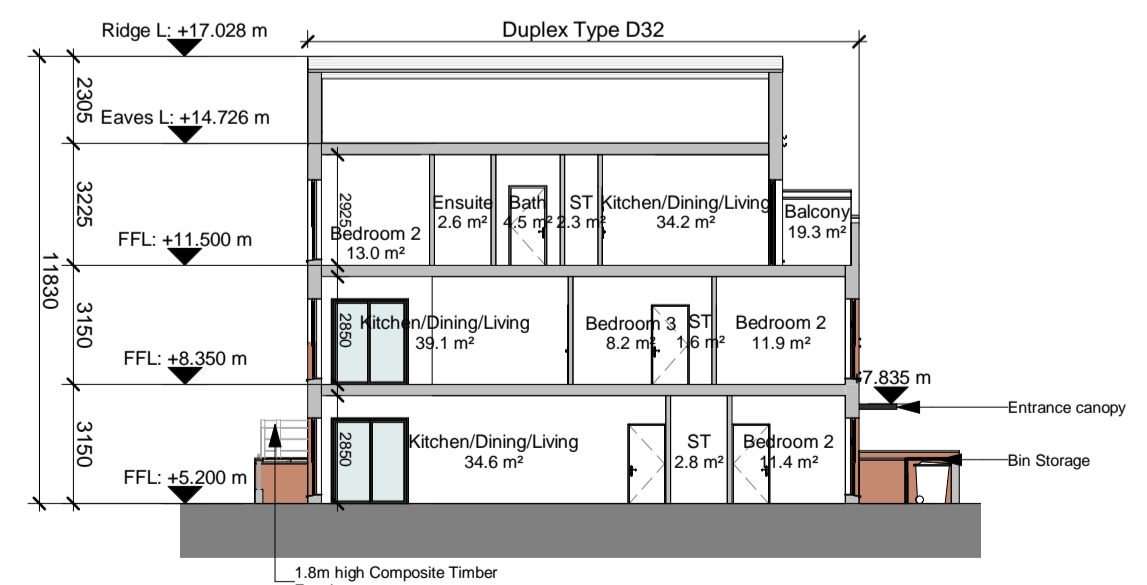

9 Duplex Block U Section
1 : 200

*Refer to Architect's Design Statement for selected material & finishes on buildings

For further details on internal dimensions, room areas, external material, etc, refer to Duplex Apartment type drawings
 CHD-WIL-D21-ZZ-DR-A-0320
 CHD-WIL-D22-ZZ-DR-A-0321
 CHD-WIL-D31-ZZ-DR-A-0330
 CHD-WIL-D32-ZZ-DR-A-0331
 CHD-WIL-D41-ZZ-DR-A-0340
 CHD-WIL-D41-ZZ-DR-A-0341
 CHD-WIL-D41-ZZ-DR-A-0342

Refer to site layout plan for individual orientation, private back garden area and finish floor level.
 CHD-WIL-ZZ-ZZ-DR-A-0070
 CHD-WIL-ZZ-ZZ-DR-A-0071
 CHD-WIL-ZZ-ZZ-DR-A-0072
 CHD-WIL-ZZ-ZZ-DR-A-0073
 CHD-WIL-ZZ-ZZ-DR-A-0074
 CHD-WIL-ZZ-ZZ-DR-A-0075
 CHD-WIL-ZZ-ZZ-DR-A-0076

WILSON ARCHITECTURE
OMM | W

St. Patrick's Place, Wellington Road, Cork +1 353 (0)21 455255 info@wilsonarchitecture.ie
 34 Pembroke Road, Dublin 4 +1 353 (0)1 4601866 www.wilsonarchitecture.ie

Residential Development at Carrigrohilly, Co Cork		Duplex Block U - GA Drawing	
DWG NO.	DATE	SCALE	STATUS
CHD-WIL-ZZ-ZZ-DR-A-0370	S01 P01	A3/10 2118	LC MT

© COPYRIGHT This drawing or design may not be reproduced without permission.