



Duplex Block X
14 Units

NOTE: - DO NOT SCALE. USE FIGURED DIMENSIONS ONLY.
- THIS DRAWING IS TO BE READ IN CONJUNCTION WITH ALL RELEVANT SPECIFICATIONS AND DRAWINGS.
- ALL DIMENSIONS TO BE CHECKED ON SITE.
- IN THE EVENT OF ANY DISCREPANCIES BETWEEN DRAWINGS THE CONTRACTOR IS TO INFORM THE ARCHITECT IMMEDIATELY.


REV.	DATE	DESCRIPTION	DRWN	CHKD	APPRD
P01	06.06.22	Issue for 5th Stage 3 Submission	LC	MT	PCM

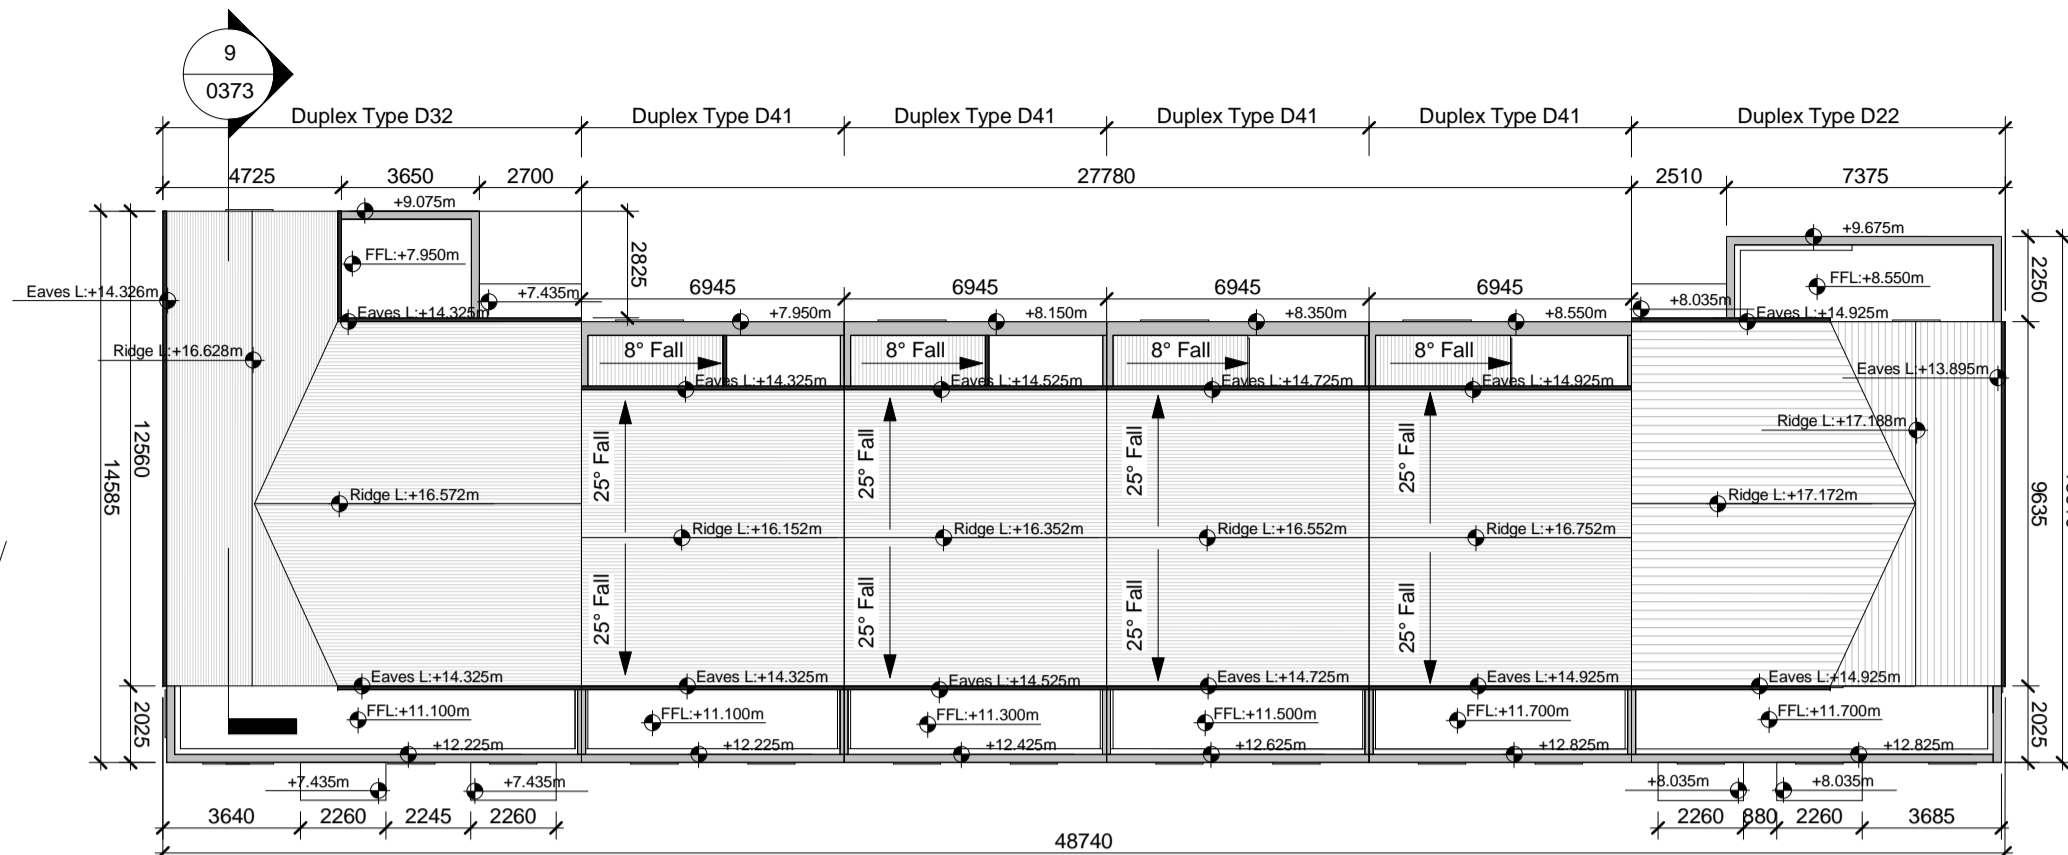


4 Duplex Block X Roof Plan
1 : 200

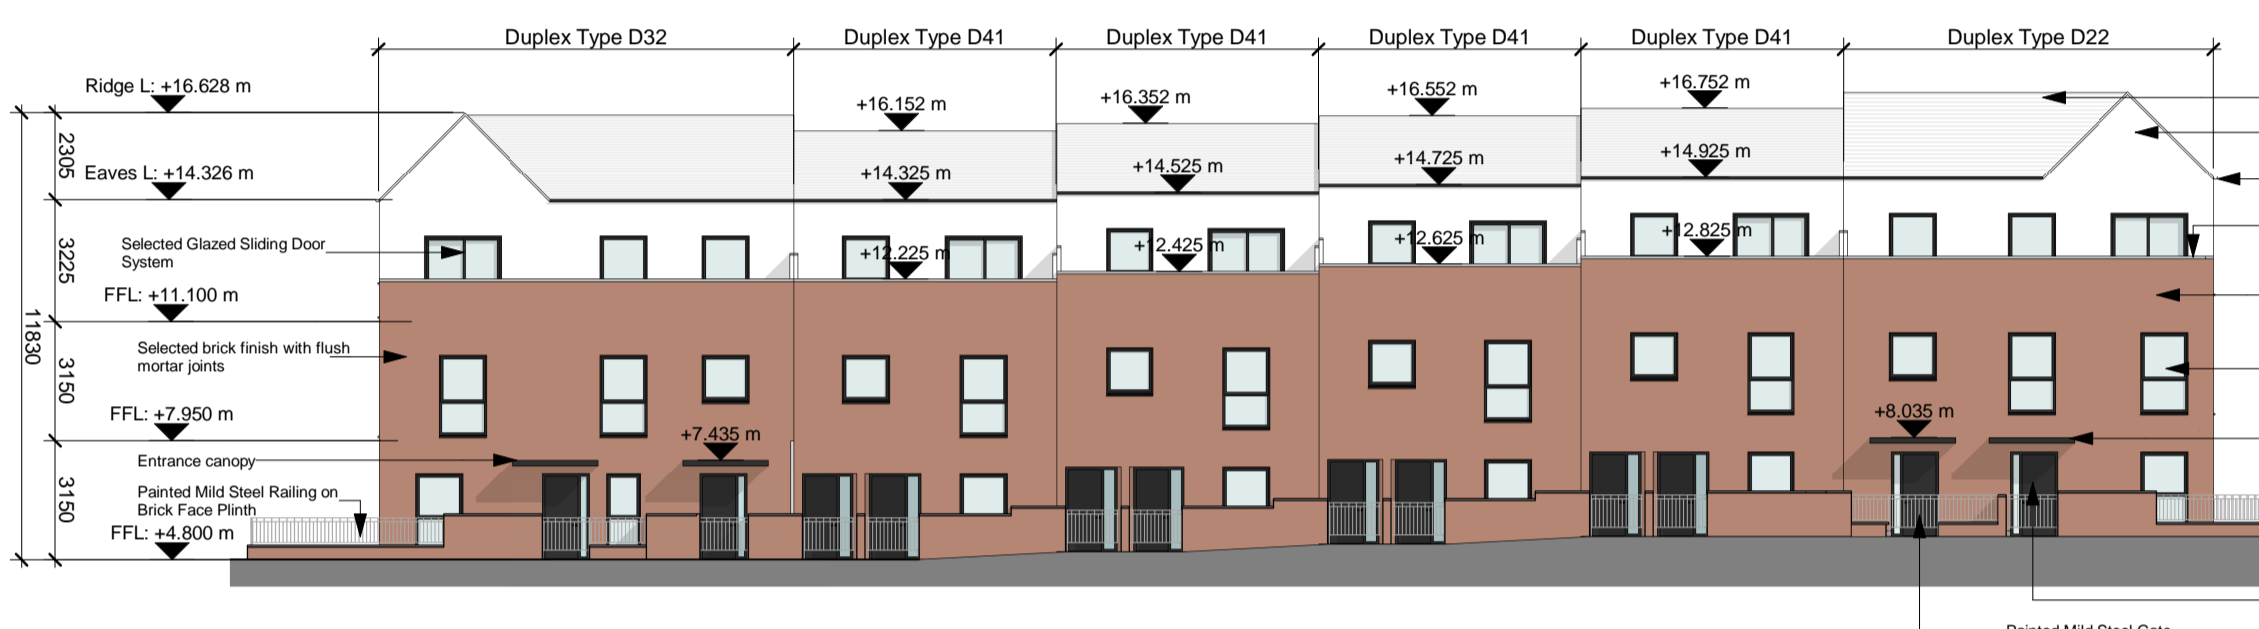


5 Duplex Block X North (Front) Elevation
1 : 200

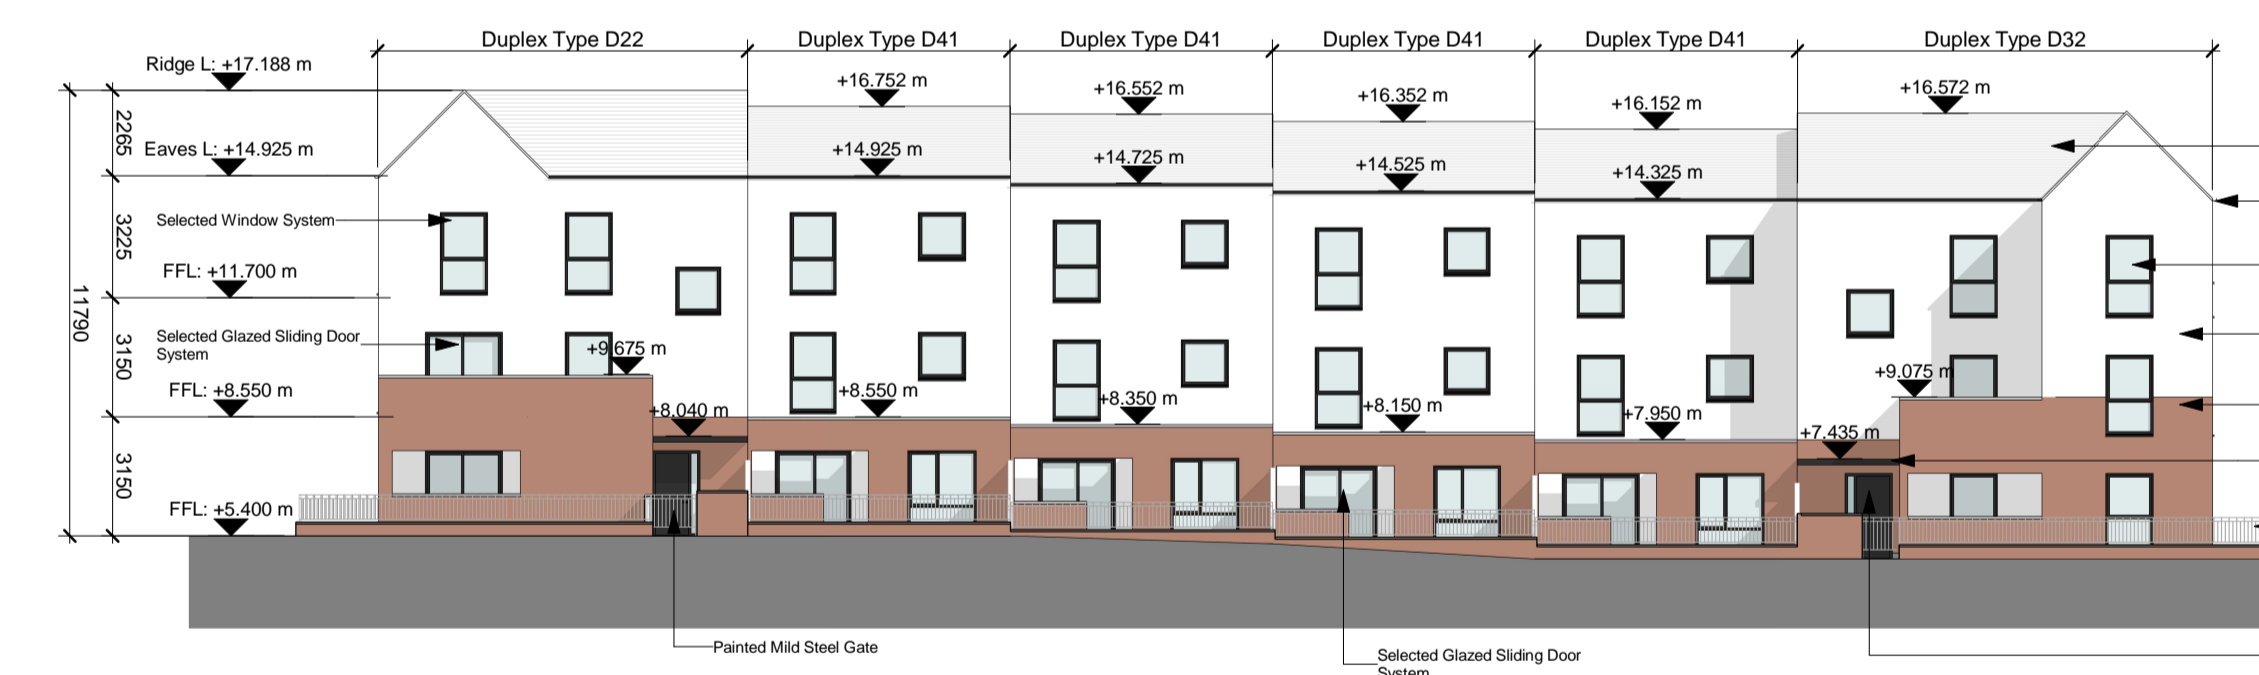


6 Duplex Block X South (Rear) Elevation
1 : 200

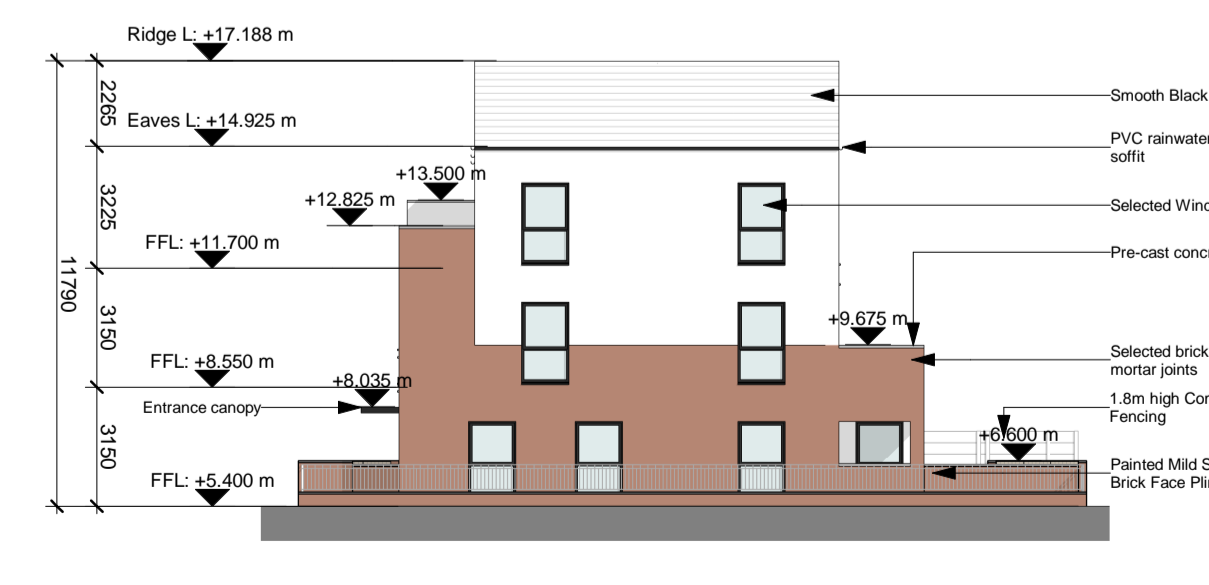


7 Duplex Block X East (Side) Elevation
1 : 200

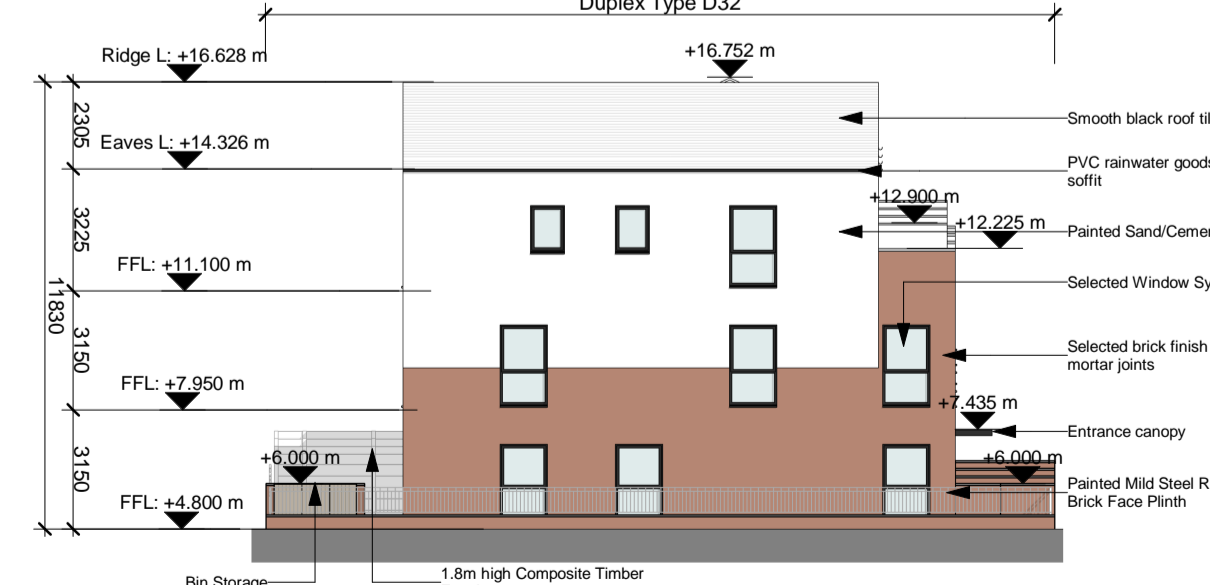


8 Duplex Block X West (Side) Elevation
1 : 200

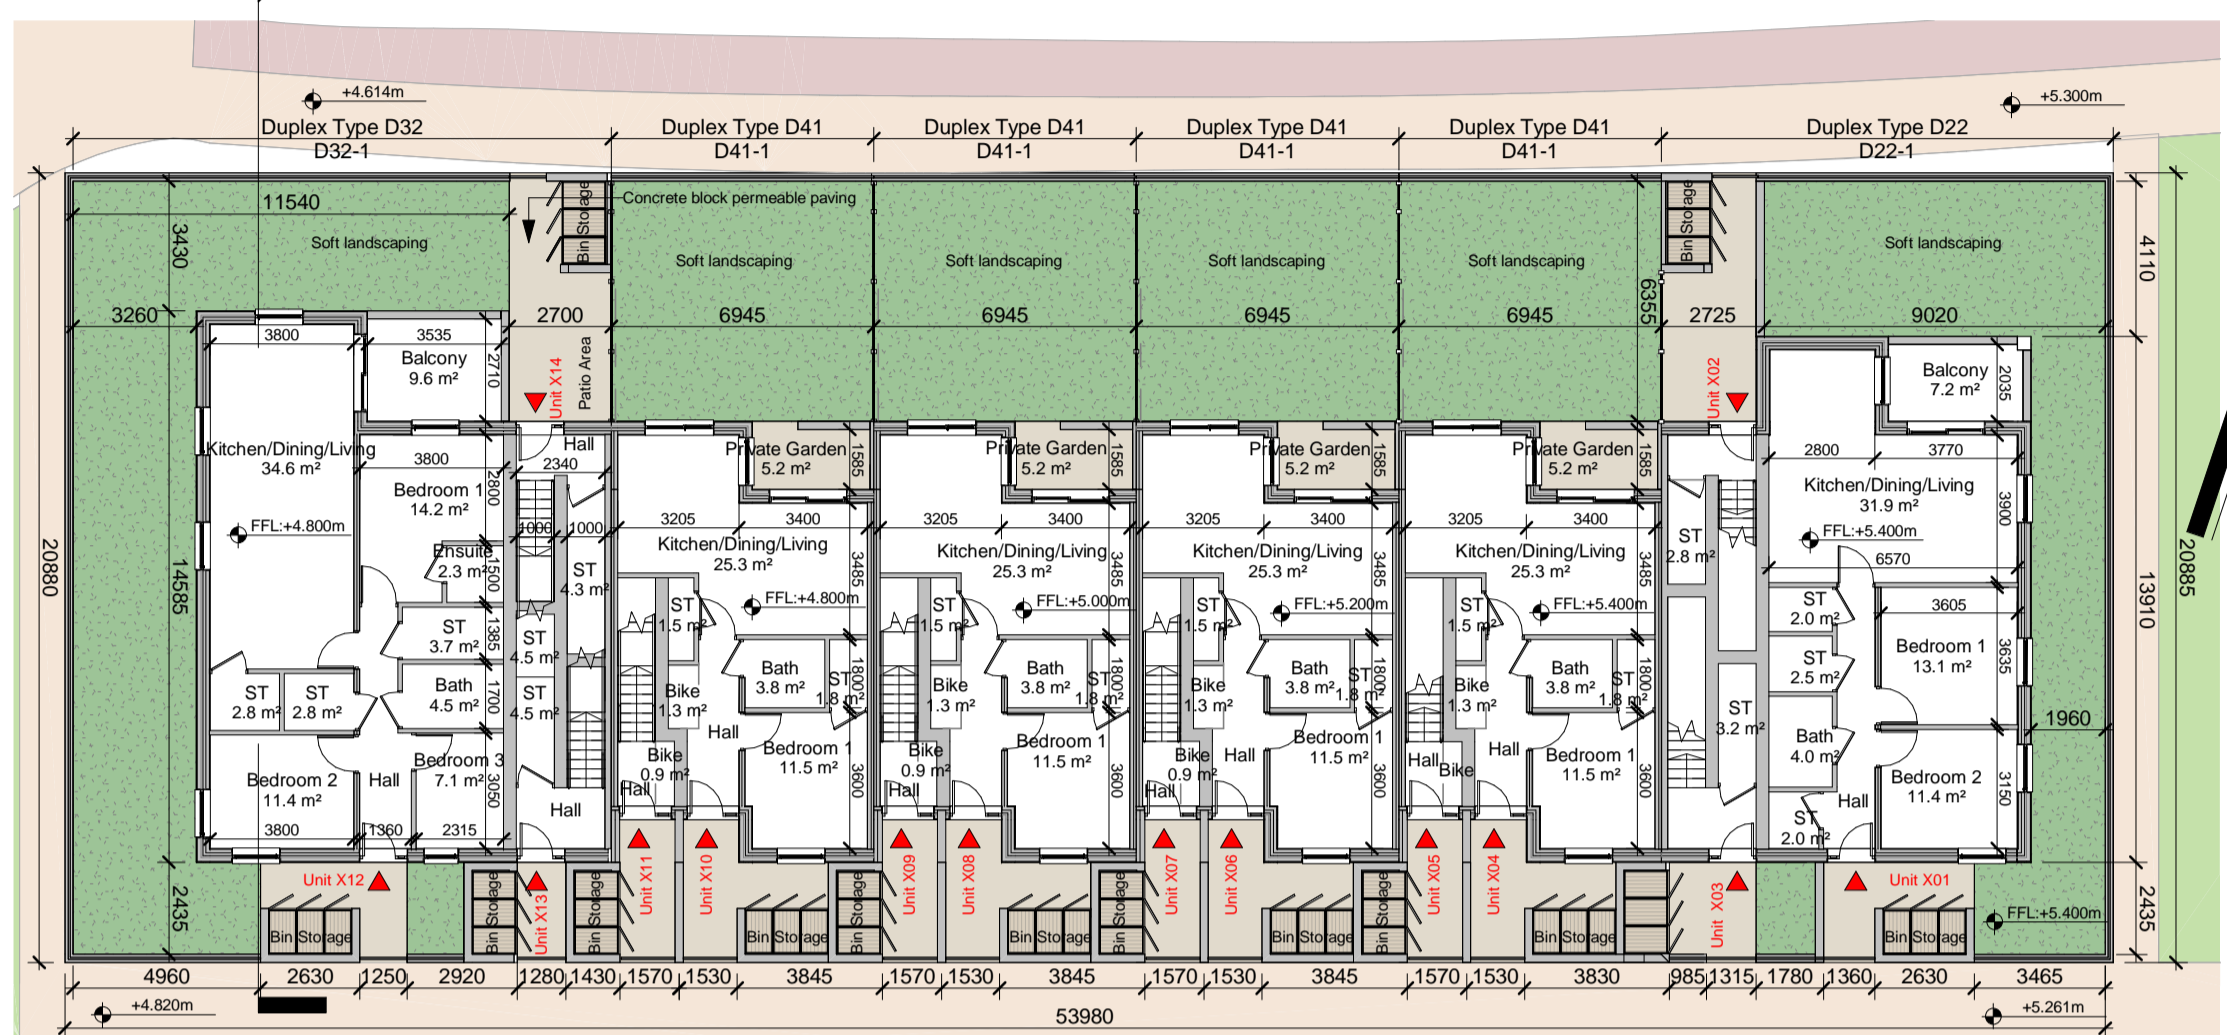


1 Duplex Block X Ground Floor Plan
1 : 200

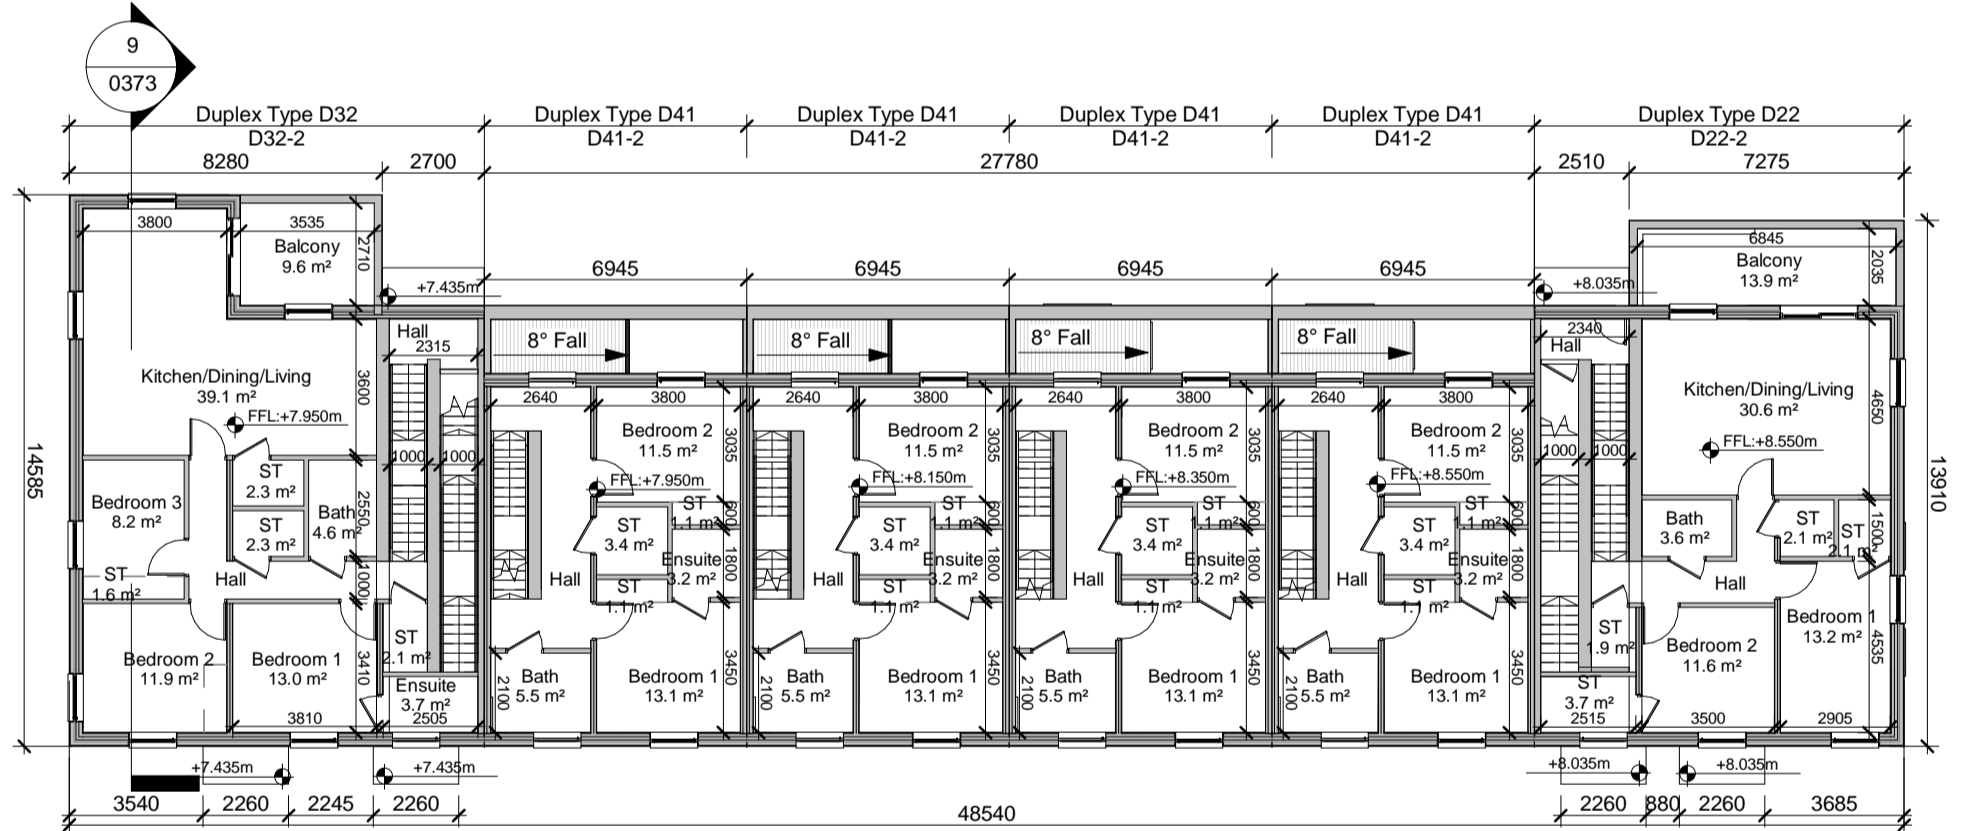

2 Duplex Block X First Floor Plan
1 : 200

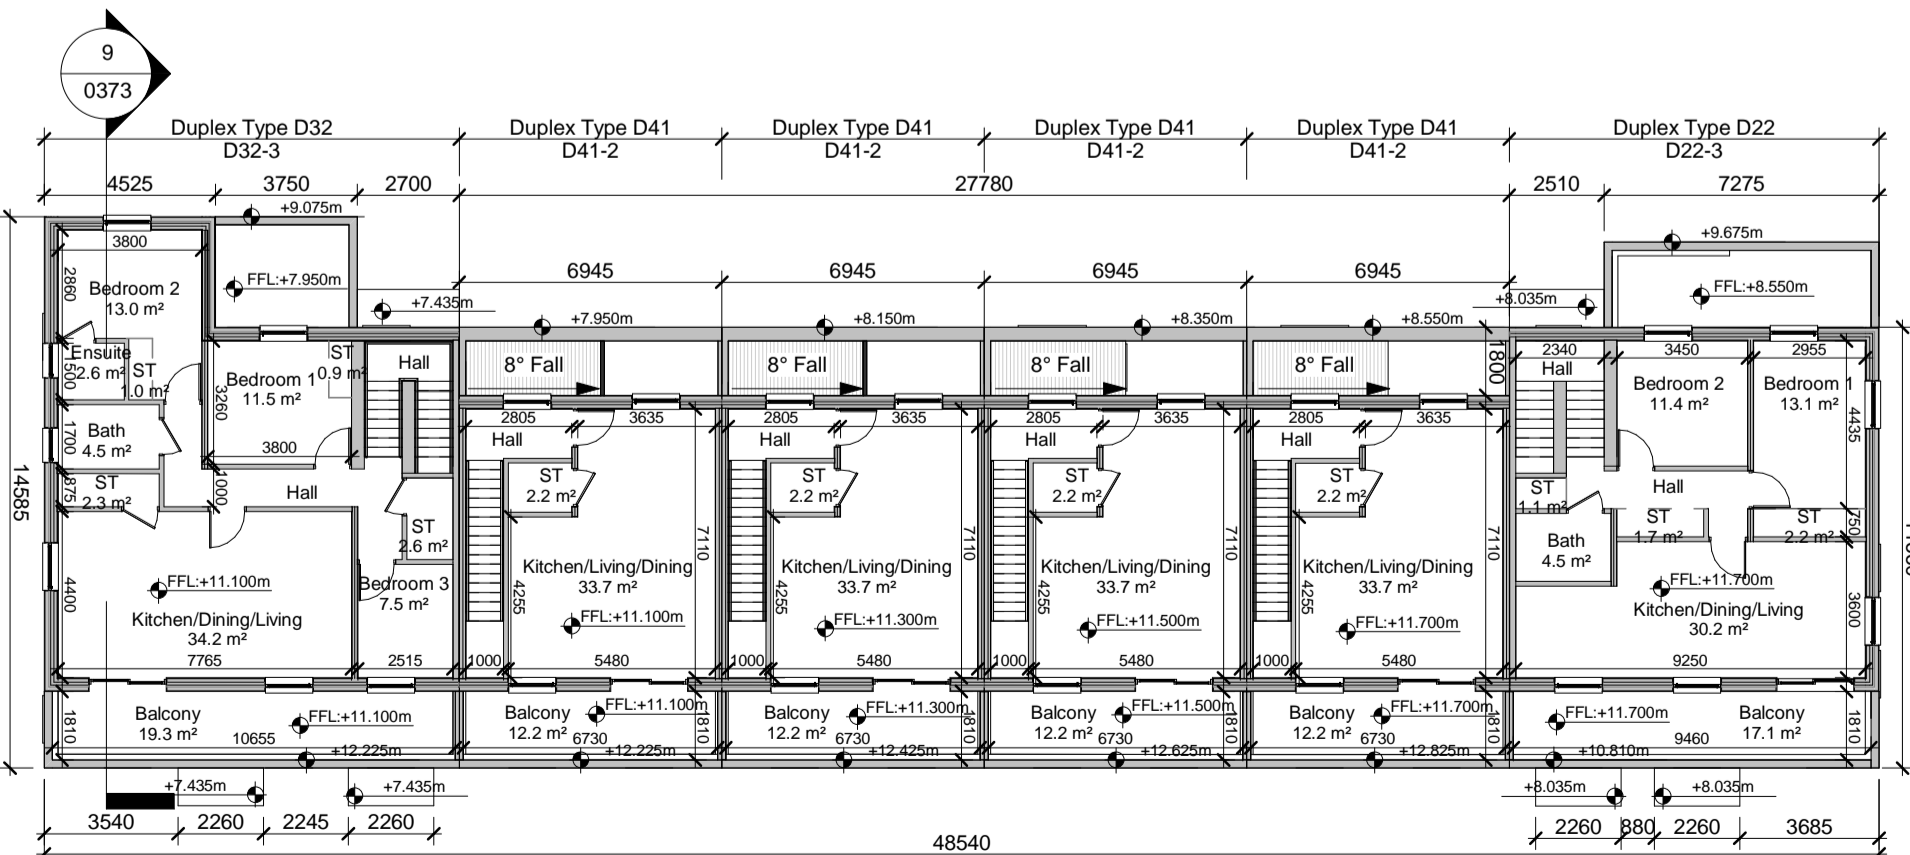

3 Duplex Block X Second Floor Plan
1 : 200

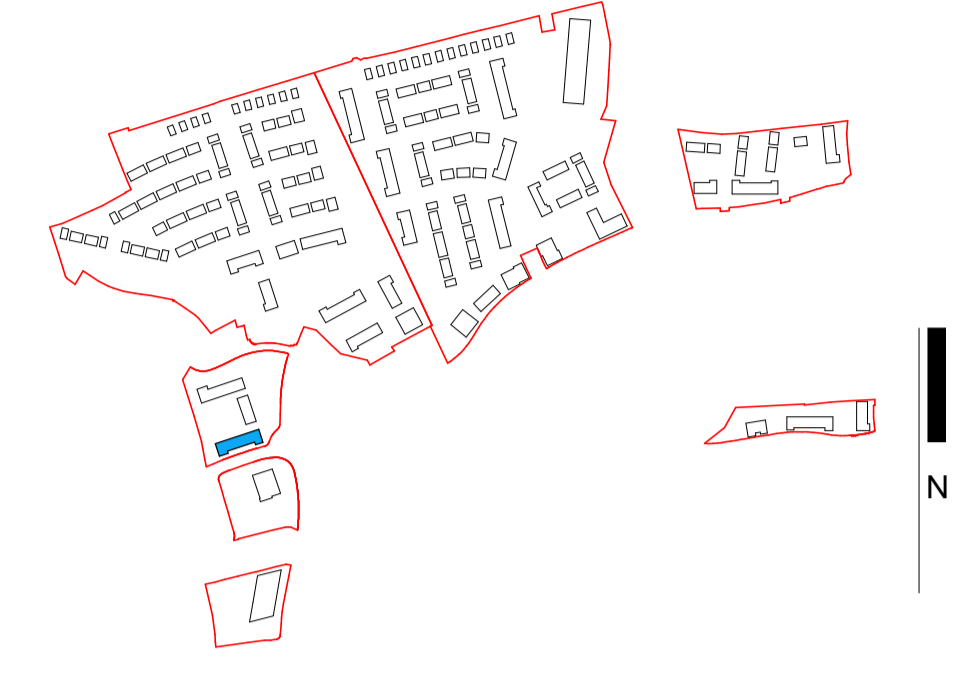


10 Key Plan
1 : 800

*Refer to Architects Design Statement for selected material & finishes on buildings

For further details on internal dimensions, room areas, external material, etc., refer to Duplex Apartment type drawings
 CHD-WIL-D21-ZZ-DR-A-0320
 CHD-WIL-D22-ZZ-DR-A-0321
 CHD-WIL-D31-ZZ-DR-A-0330
 CHD-WIL-D32-ZZ-DR-A-0331
 CHD-WIL-D41-ZZ-DR-A-0340
 CHD-WIL-D41-ZZ-DR-A-0341
 CHD-WIL-D41-ZZ-DR-A-0342

Refer to site layout plan for individual orientation, private back garden area and finish floor level.
 CHD-WIL-ZZ-ZZ-DR-A-0070
 CHD-WIL-ZZ-ZZ-DR-A-0071
 CHD-WIL-ZZ-ZZ-DR-A-0072
 CHD-WIL-ZZ-ZZ-DR-A-0073
 CHD-WIL-ZZ-ZZ-DR-A-0074
 CHD-WIL-ZZ-ZZ-DR-A-0075
 CHD-WIL-ZZ-ZZ-DR-A-0076

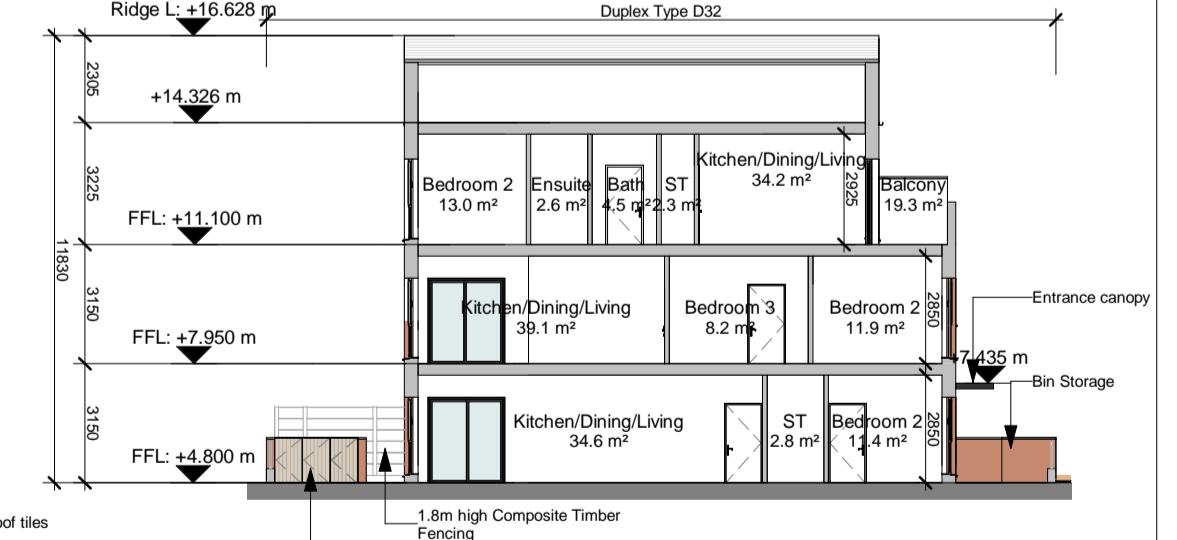

9 Duplex Block X Section
1 : 200

WILSON ARCHITECTURE
OMM|W

St. Patrick's Place, Wellington Road, Cork
 36 Pembroke Road, Dublin 4
 +353 (0)21 4555255 info@wilsonarchitecture.ie
 +353 (0)1 6601866 www.wilsonarchitecture.ie

Project Name	Drawn	Checked	Scale
Residential Development at Carrigrohilly, Co Cork	S01	P01	218

Duplex Block X - GA Drawing

© COPYRIGHT This drawing or design may not be reproduced without permission.