


# Building Type H23


## 2 Bed Unit, 2 Storey, Stand Alone

NOTE: - DO NOT SCALE. USE FIGURED DIMENSIONS ONLY.  
 - THIS DRAWING IS TO BE READ IN CONJUNCTION WITH ALL RELEVANT SPECIFICATIONS AND DRAWINGS.  
 - ALL DIMENSIONS TO BE CHECKED ON SITE.  
 - IN THE EVENT OF ANY DISCREPANCIES BETWEEN DRAWINGS THE CONTRACTOR IS TO INFORM THE ARCHITECT IMMEDIATELY.


REV.	DATE	DESCRIPTION	DRWN	CHKD	APPRD
P01	06.09.22	Issue for SHD Stage 3 Submission	LC	MT	PCM

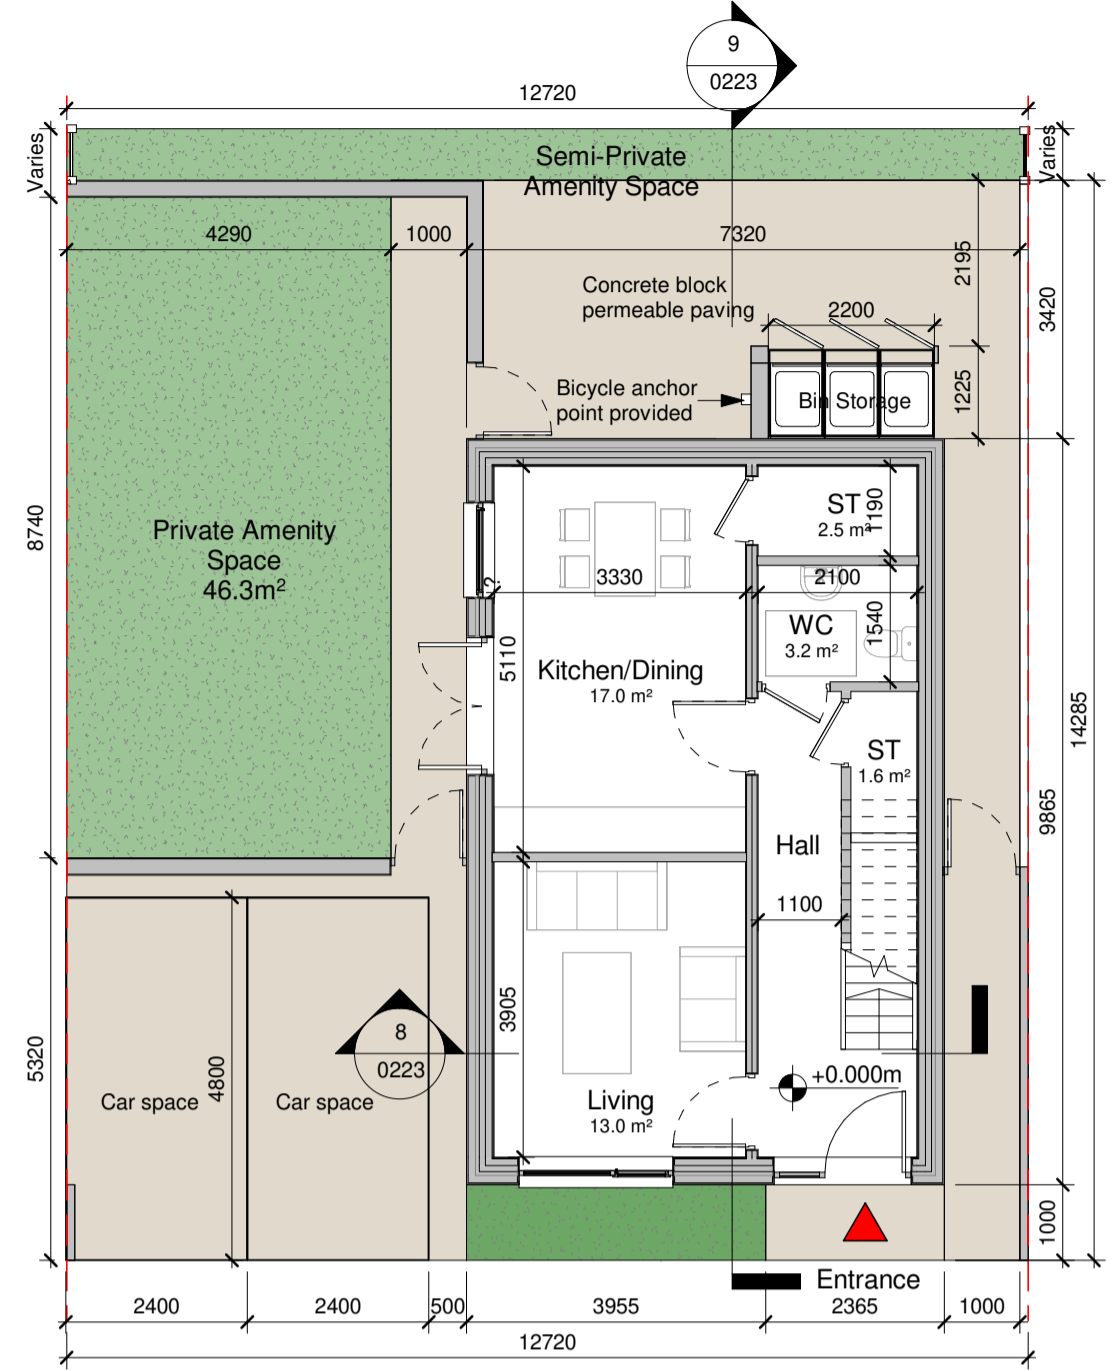


1 Ground Floor  
1 : 100

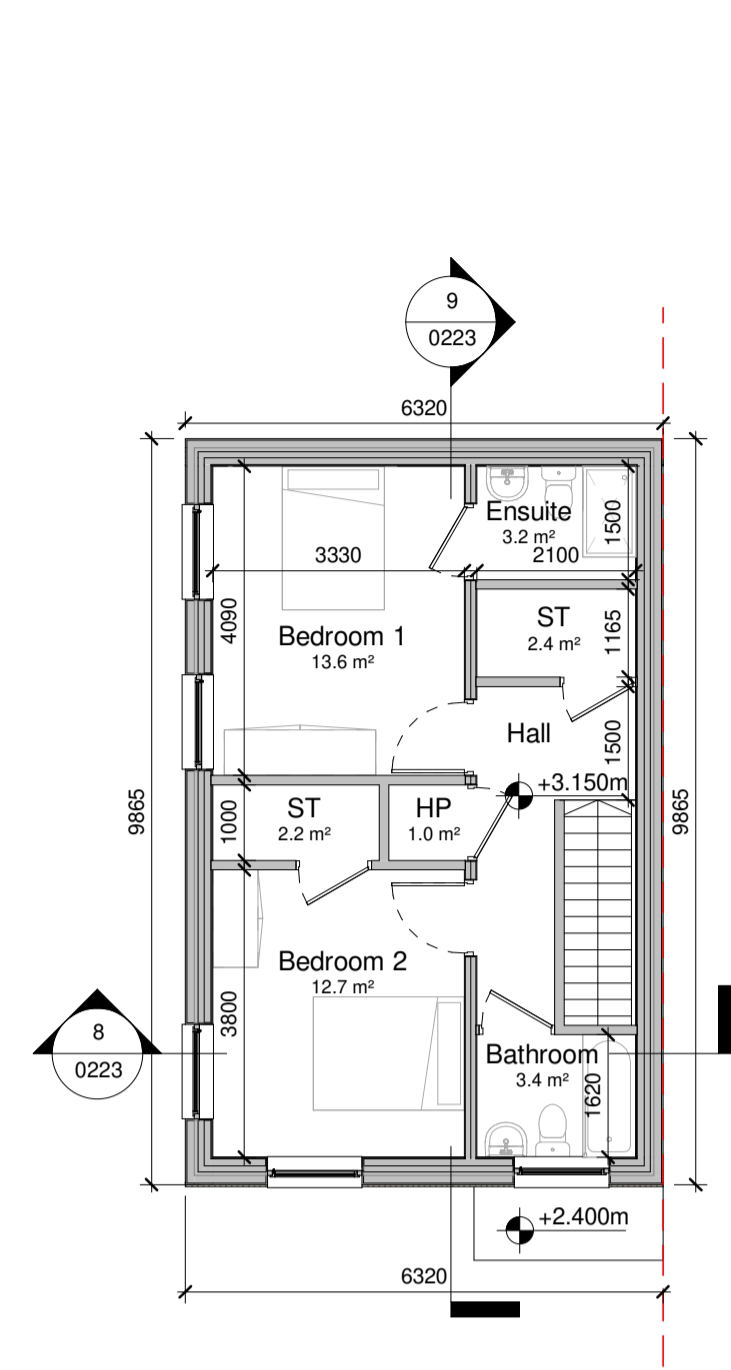


2 First Floor  
1 : 100

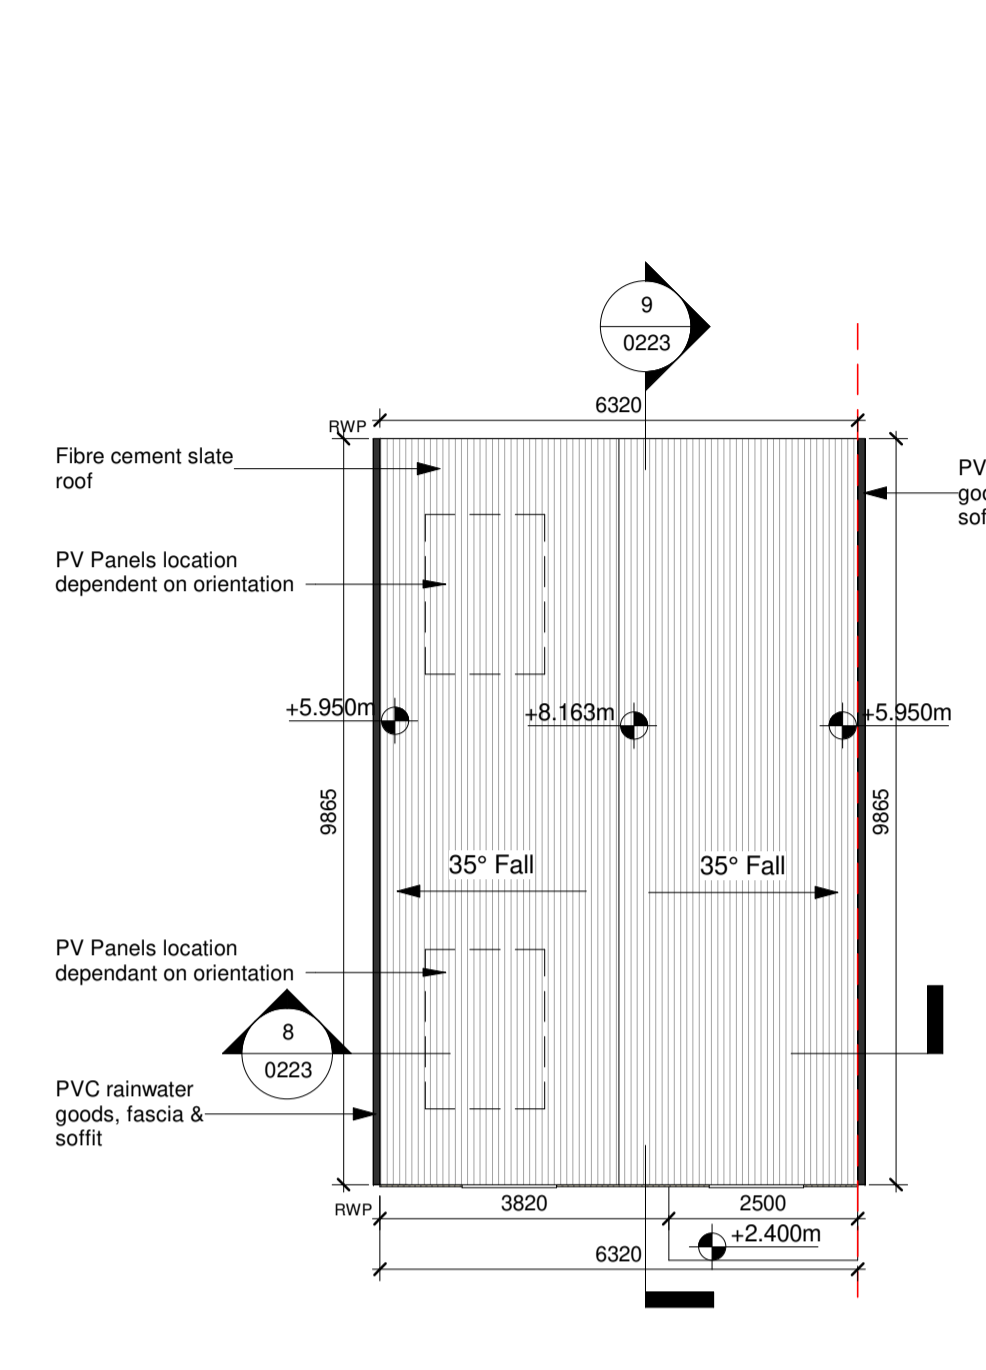


3 Roof Plan  
1 : 100

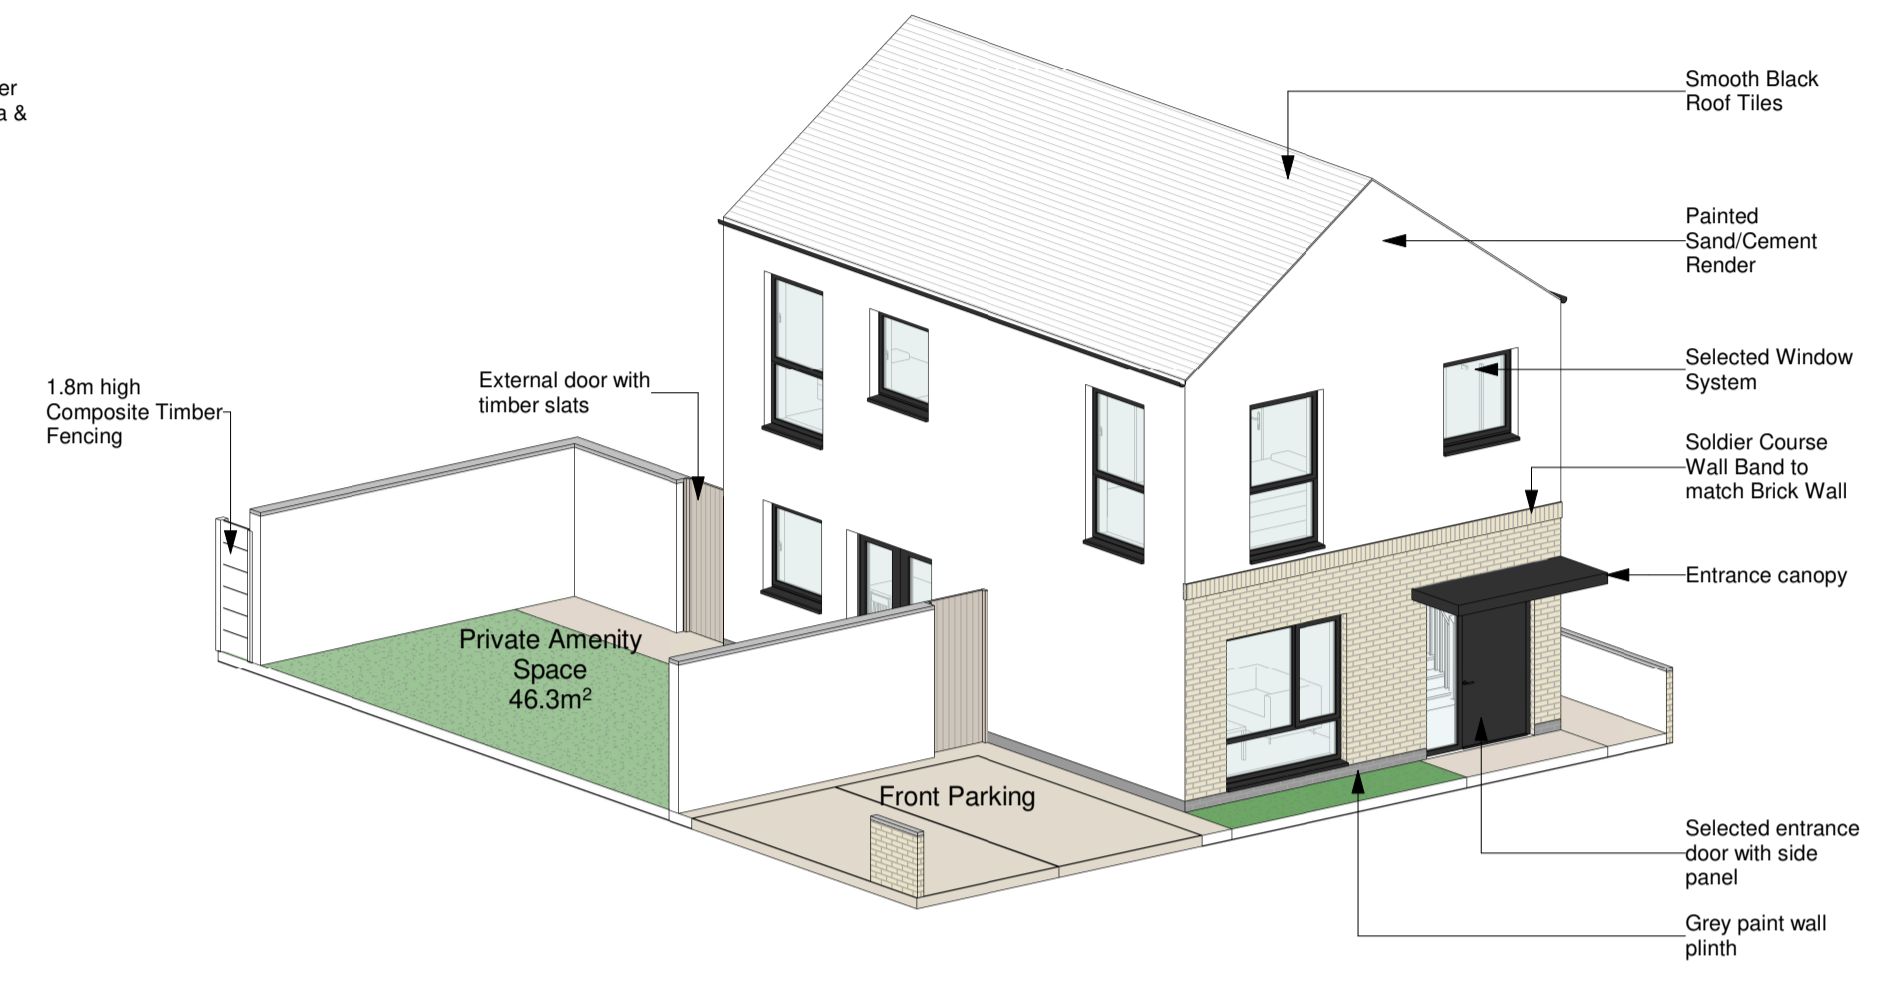


10 Type H23 Axonometric View

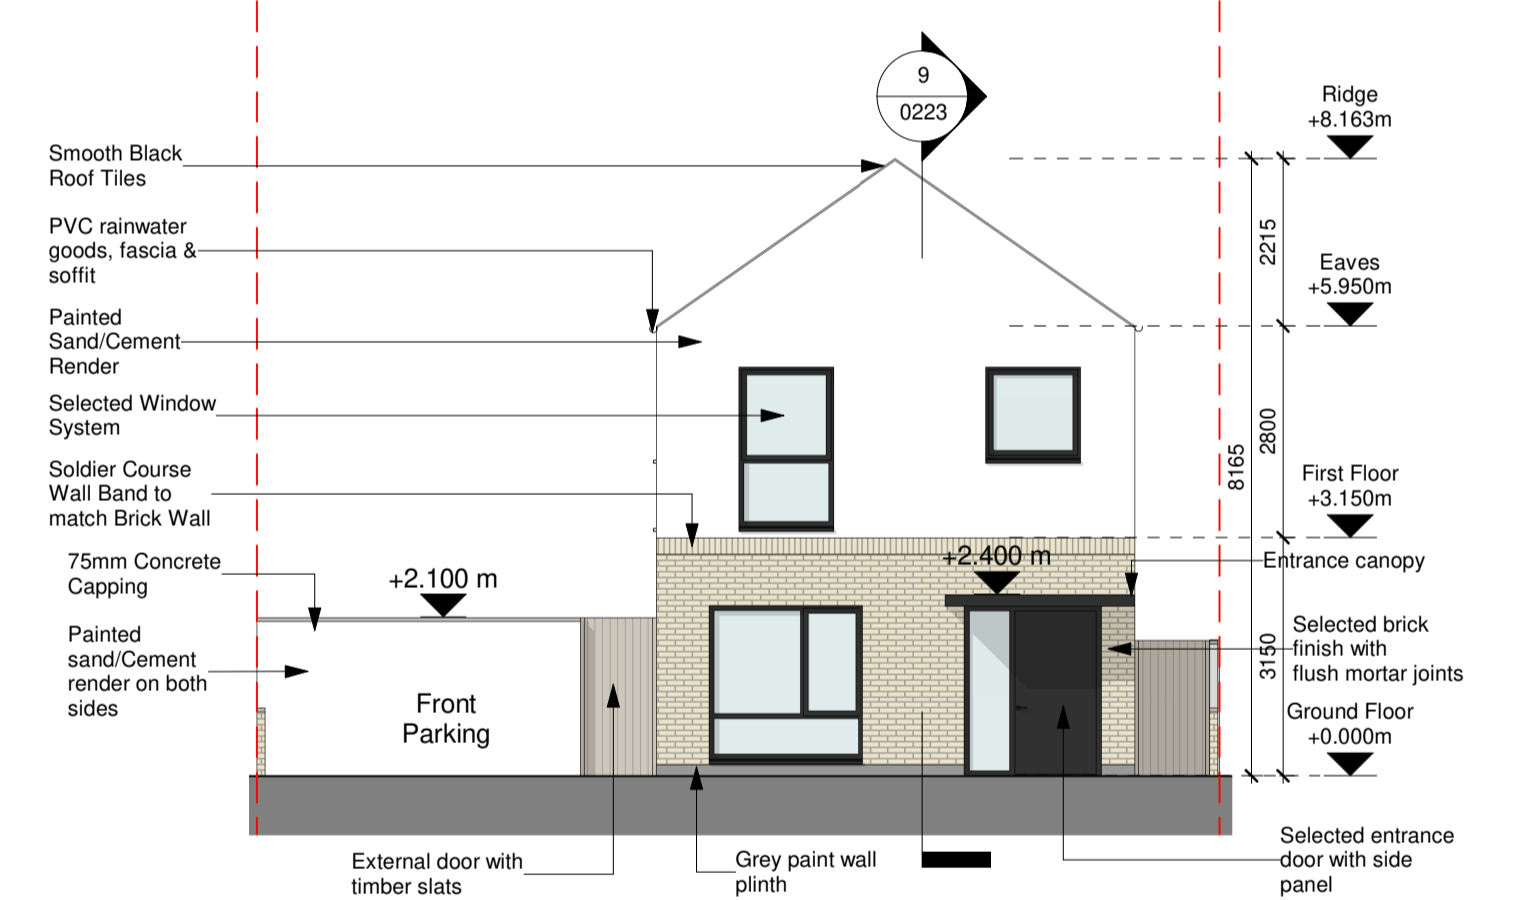

4 Front Elevation  
1 : 100

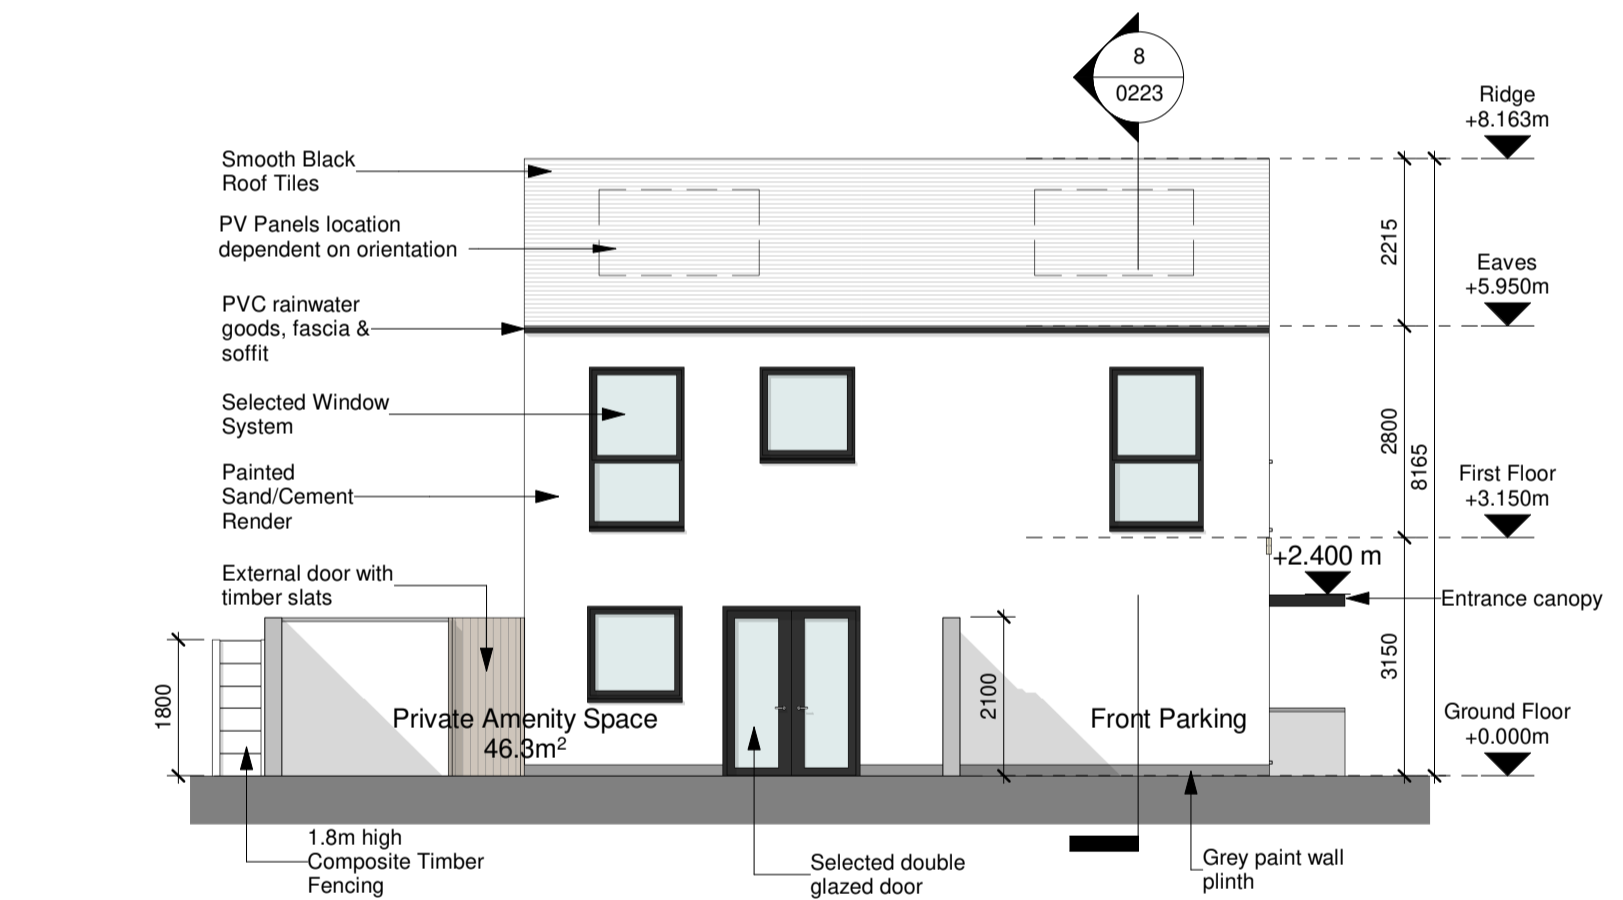

5 Side Elevation 01  
1 : 100

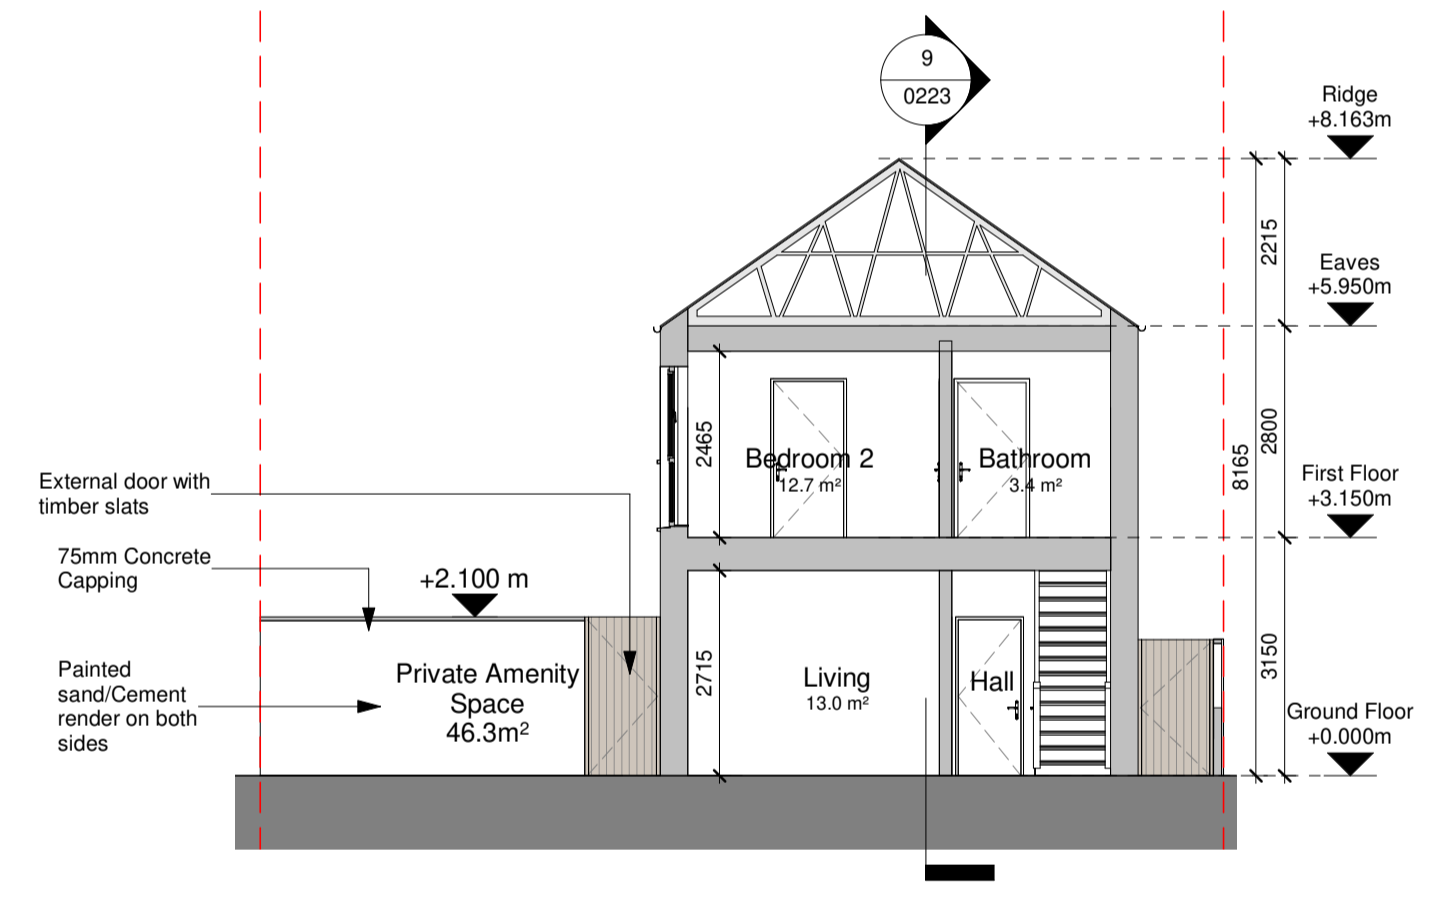

8 Section A-A  
1 : 100


Room	Area	Min Req Area
Bathroom	3.4 m <sup>2</sup>	N/A
Bedroom 1	13.6 m <sup>2</sup>	13.0 m <sup>2</sup>
Bedroom 2	12.7 m <sup>2</sup>	11.4 m <sup>2</sup>
Ensuite	3.2 m <sup>2</sup>	N/A
HP	1.0 m <sup>2</sup>	1.0 m <sup>2</sup>
Kitchen/Dining	17.0 m <sup>2</sup>	17.0 m <sup>2</sup>
Living	13.0 m <sup>2</sup>	13.0 m <sup>2</sup>
ST	8.8 m <sup>2</sup>	5.0 m <sup>2</sup>
WC	3.2 m <sup>2</sup>	N/A

Gross Floor Area	
Ground Floor	51.1 m <sup>2</sup>
First Floor	48.2 m <sup>2</sup>
<b>Total:</b>	<b>99.3 m<sup>2</sup></b>
Total Min Req Area: 80m <sup>2</sup>	
Total Building on Site: 10	


\*Refer to Architect's Design Statement for selected material & finishes on buildings

\*\*Refer Site Layout Plan for individual orientation of Building. Drawing no. CHD-WIL-ZZ-DR-A-0070  
 CHD-WIL-ZZ-DR-A-0071  
 CHD-WIL-ZZ-DR-A-0072  
 CHD-WIL-ZZ-DR-A-0073  
 CHD-WIL-ZZ-DR-A-0074  
 CHD-WIL-ZZ-DR-A-0075  
 CHD-WIL-ZZ-DR-A-0076


WILSON ARCHITECTURE  
 OMM | W

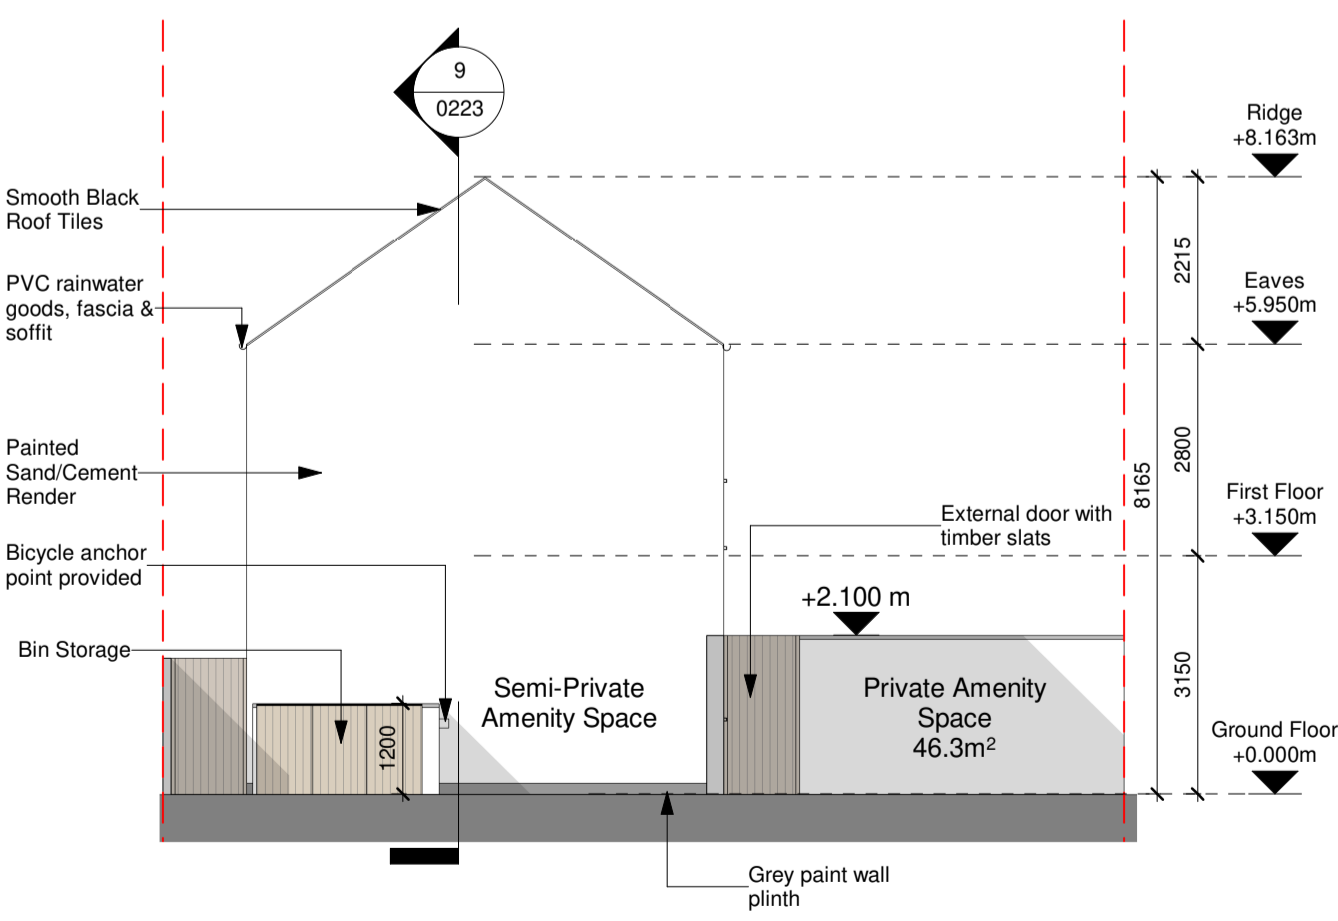

6 Rear Elevation  
1 : 100

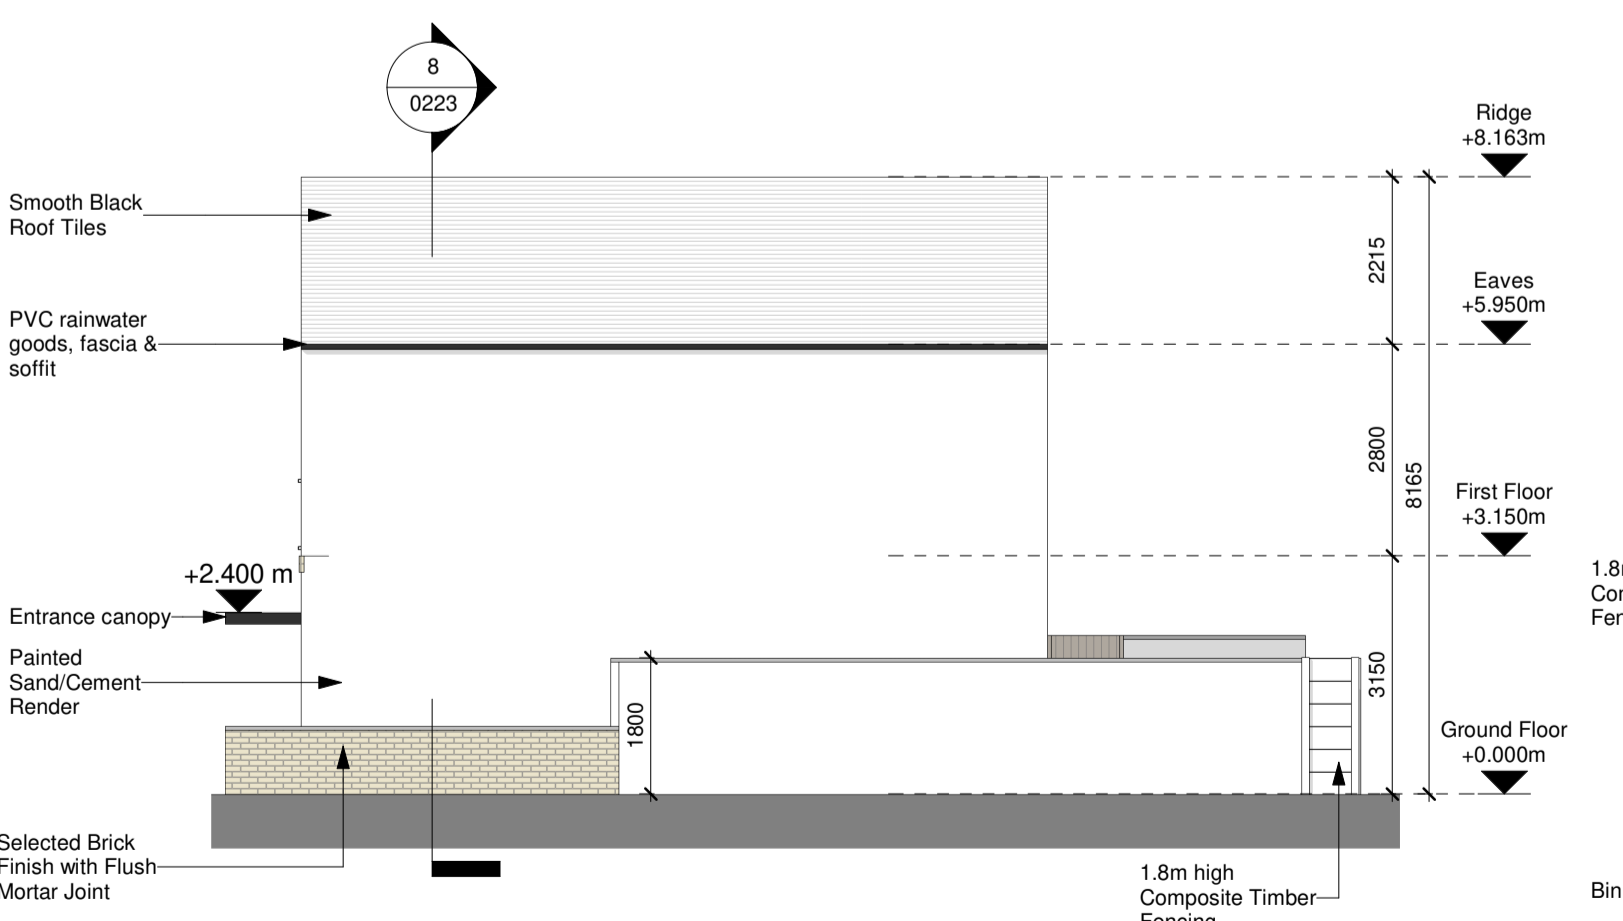

7 Side Elevation 02  
1 : 100

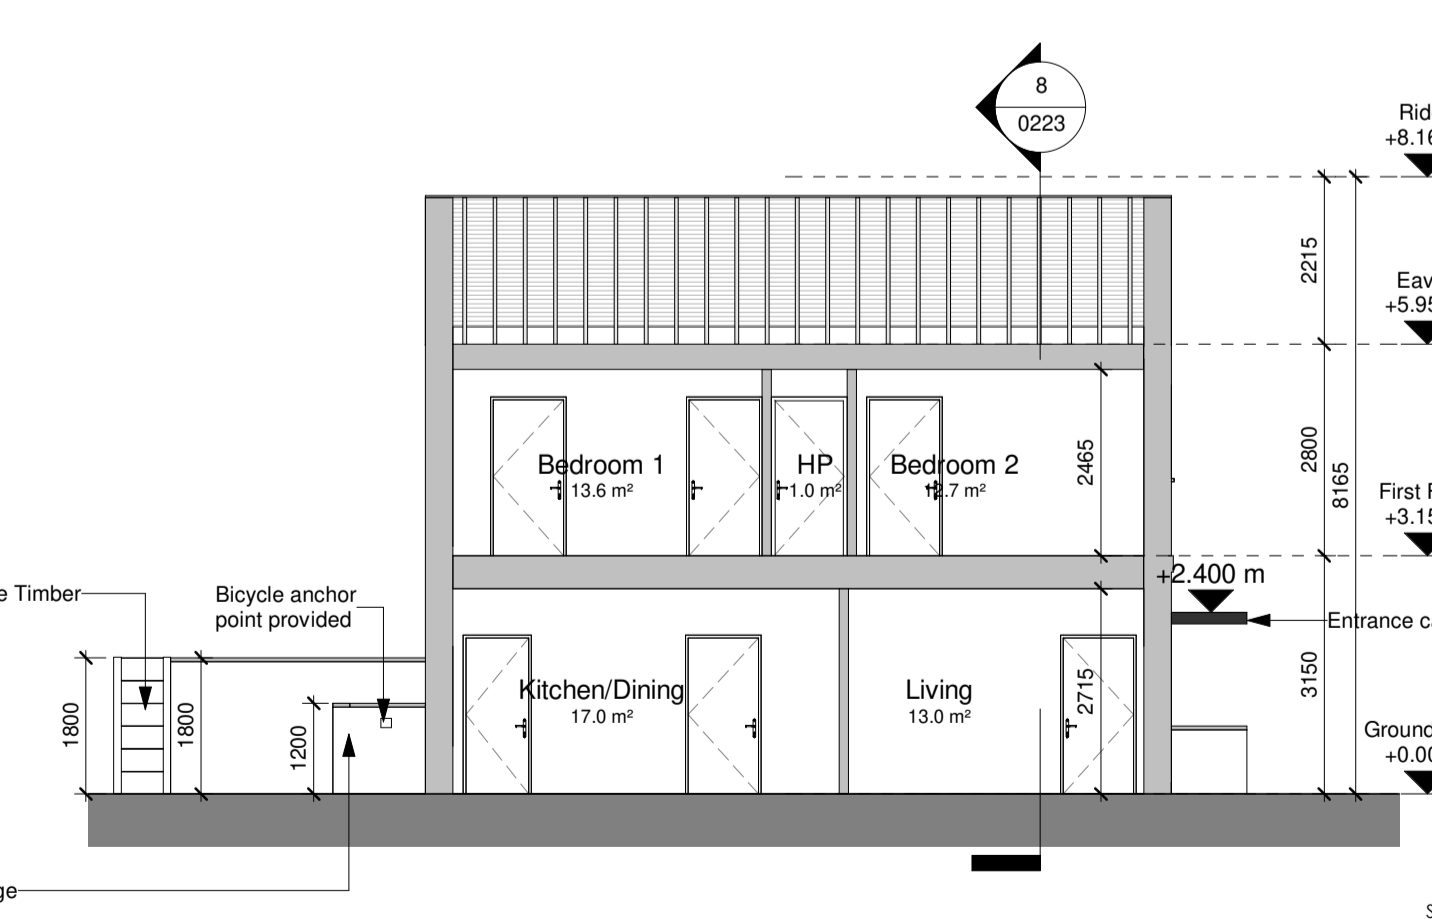

9 Section B-B  
1 : 100