


Building Type H33


3 Bed Unit, 2 Storey, Stand Alone

NOTE: - DO NOT SCALE. USE FIGURED DIMENSIONS ONLY.
 - THIS DRAWING IS TO BE READ IN CONJUNCTION WITH ALL RELEVANT SPECIFICATIONS AND DRAWINGS.
 - ALL DIMENSIONS TO BE CHECKED ON SITE.
 - IN THE EVENT OF ANY DISCREPANCIES BETWEEN DRAWINGS THE CONTRACTOR IS TO INFORM THE ARCHITECT IMMEDIATELY.


REV	DATE	DESCRIPTION	DRWN	CHKD	APPRD
P01	06.09.22	Issue for SHD Stage 3 Submission	LC	MT	PCM

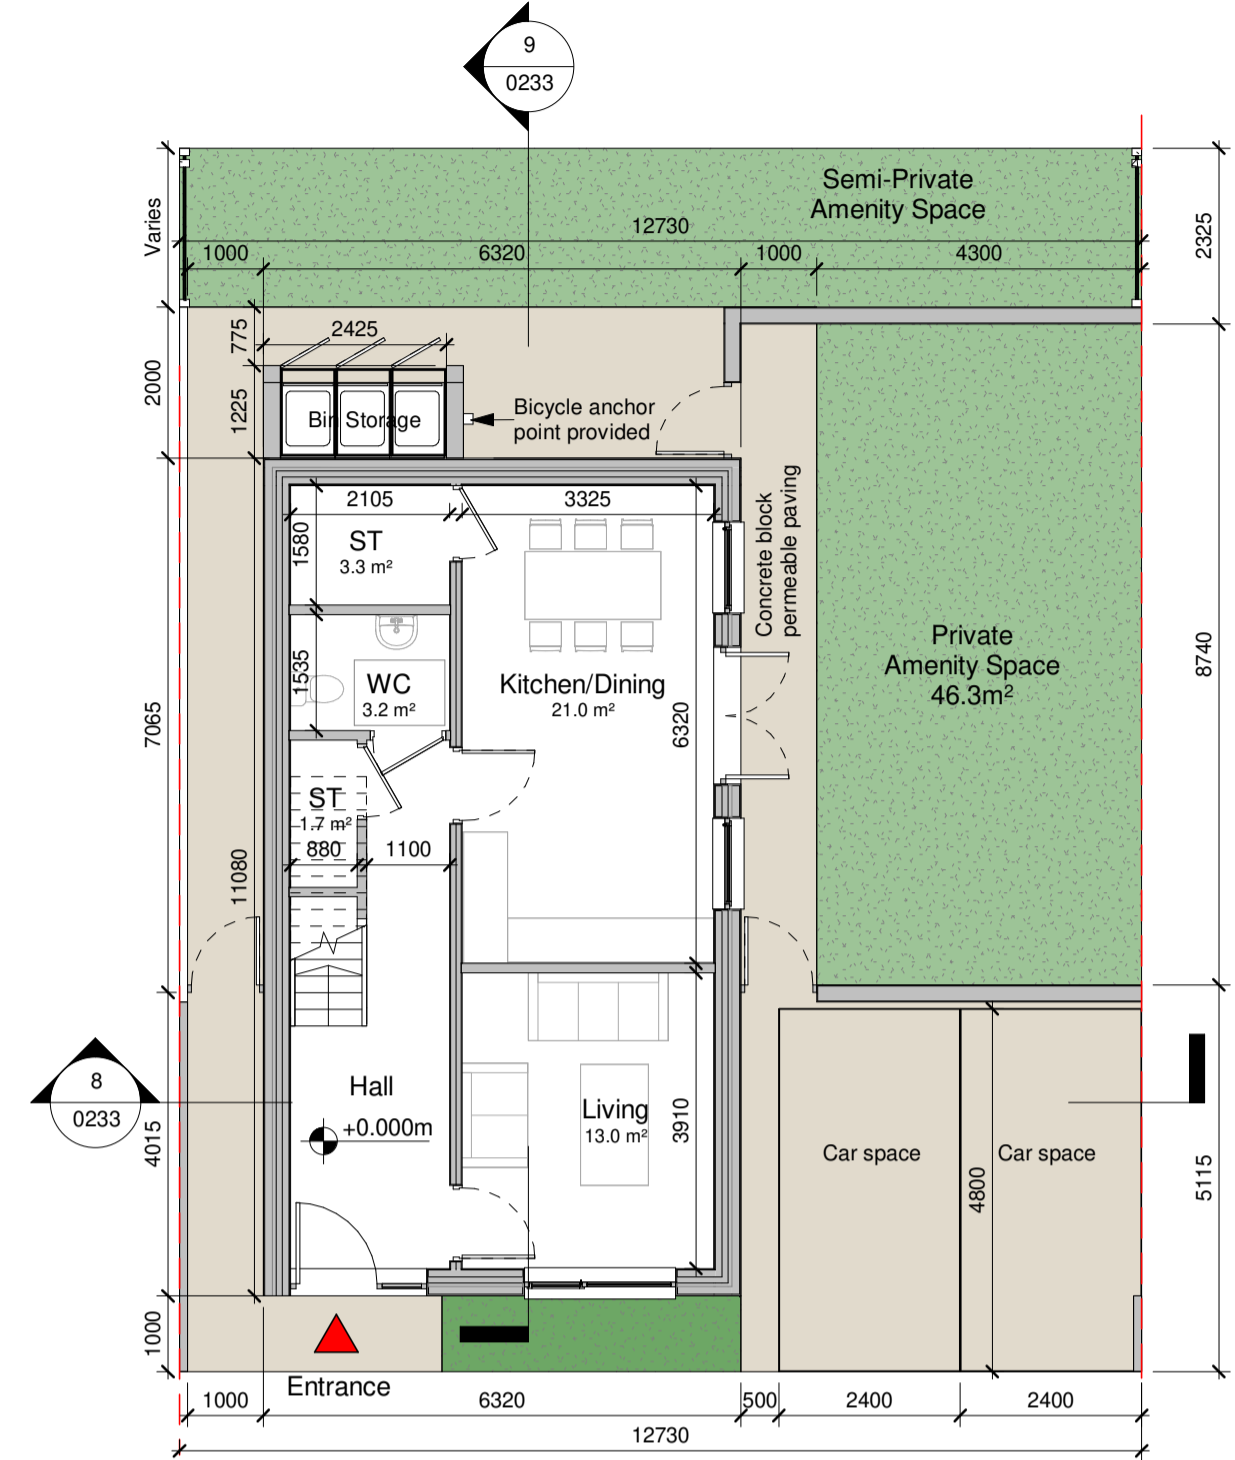


1 Ground Floor
1 : 100

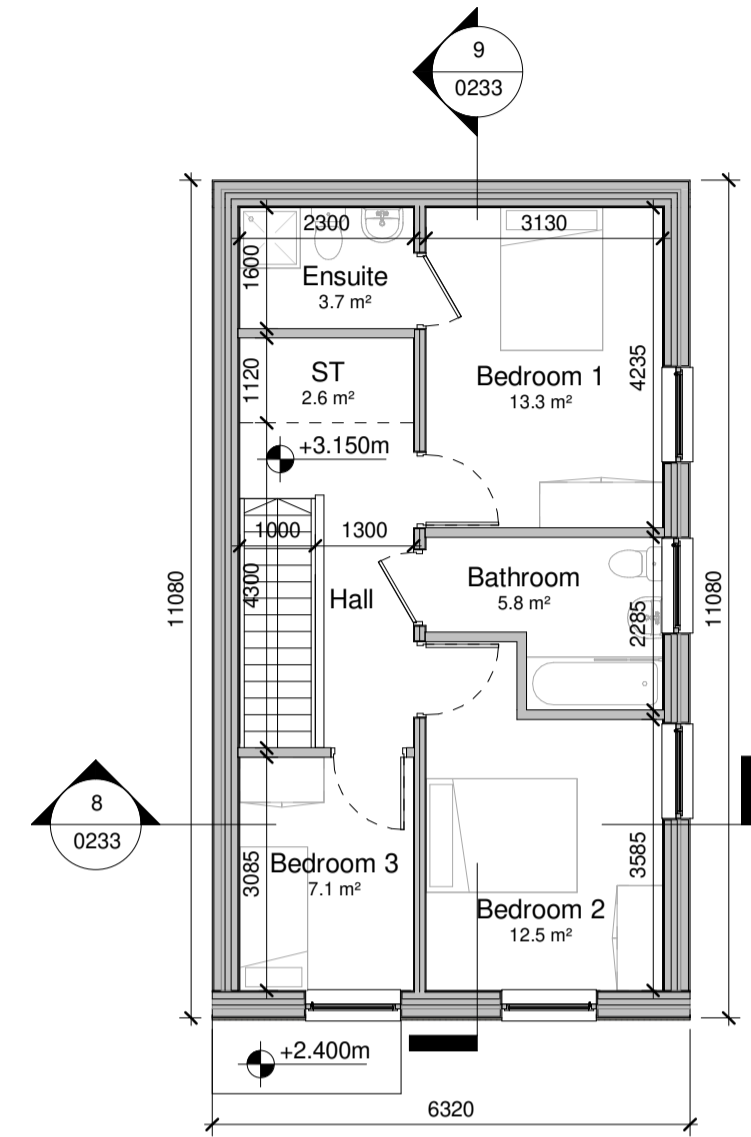

2 First Floor
1 : 100

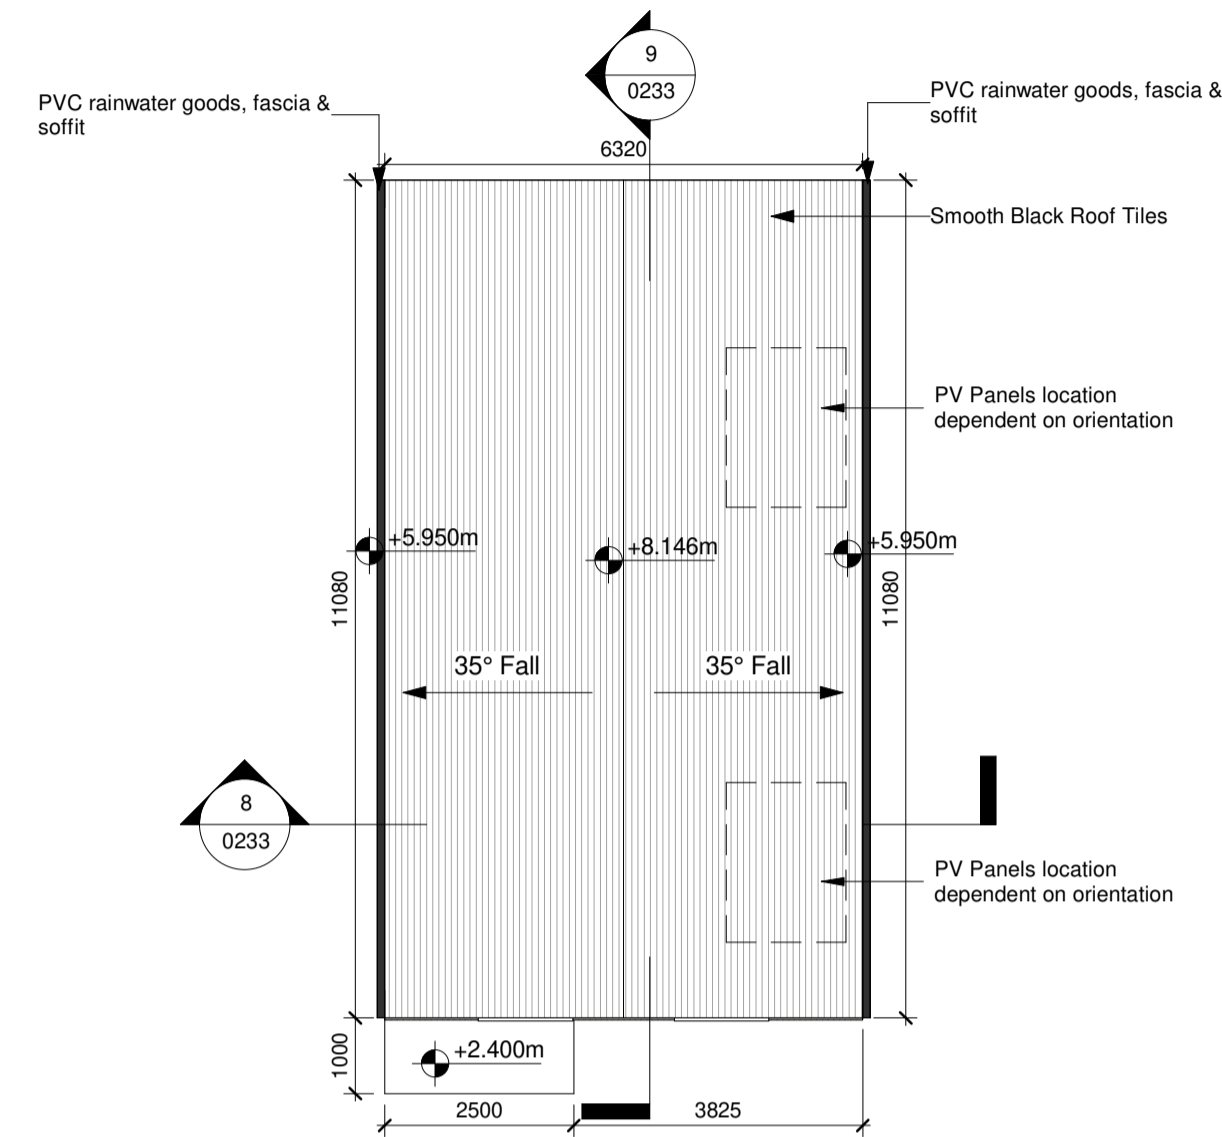

3 Roof Plan
1 : 100

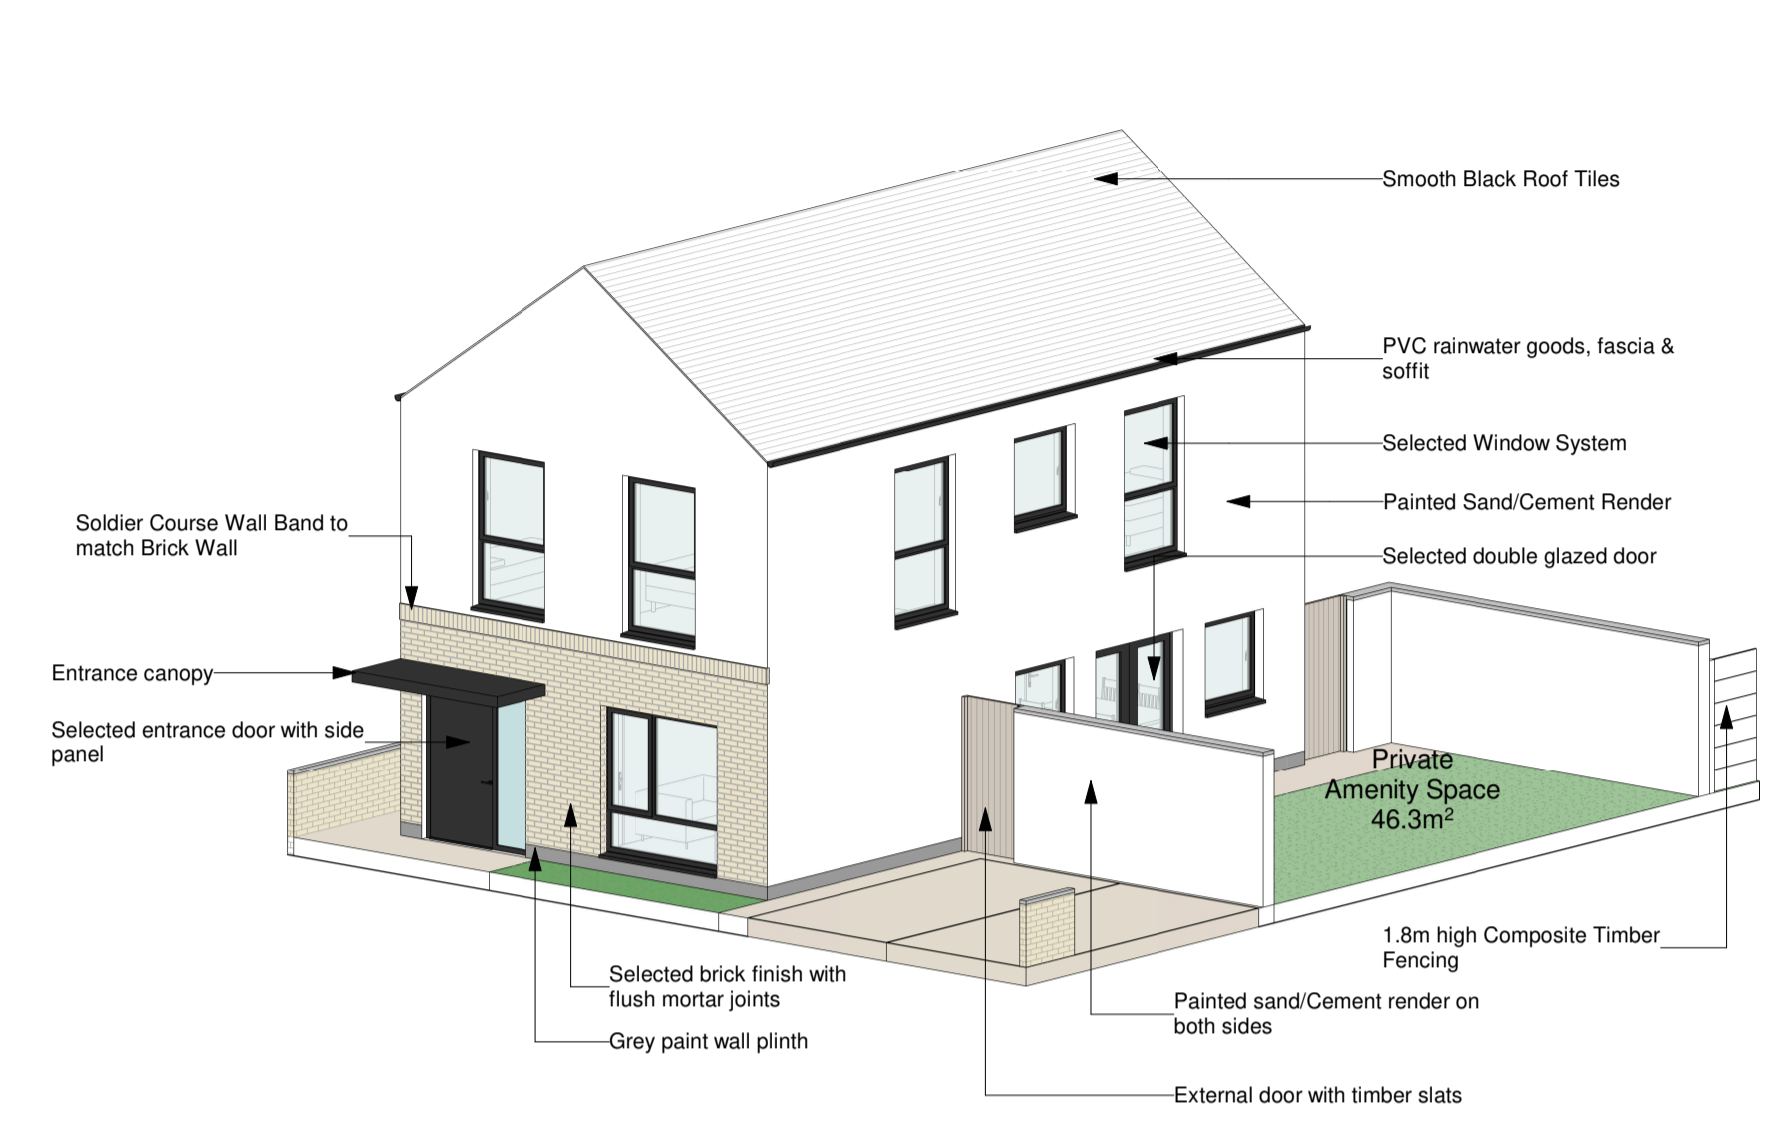


10 Type H33 Axonometric View



4 Front Elevation
1 : 100




5 Side Elevation 01
1 : 100

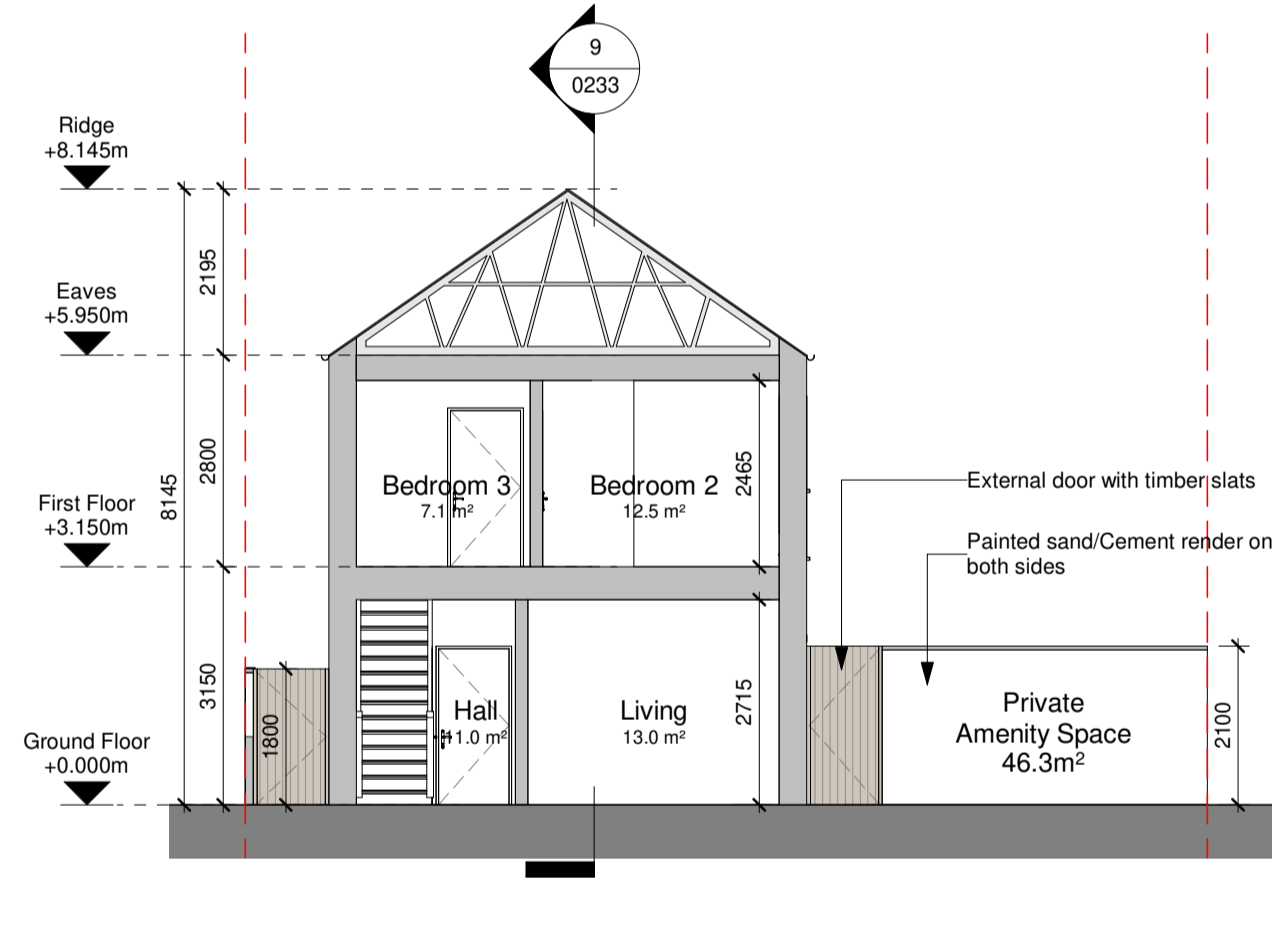


8 Section A-A
1 : 100


Room	Area	Min Req Area
Bathroom	5.8 m ²	N/A
Bedroom 1	13.3 m ²	13.0 m ²
Bedroom 2	12.5 m ²	11.4 m ²
Bedroom 3	7.1 m ²	7.1 m ²
Ensuite	3.7 m ²	N/A
Kitchen/Dining	21.0 m ²	21.0 m ²
Living	13.0 m ²	13.0 m ²
ST	7.6 m ²	5.0 m ²
WC	3.2 m ²	N/A

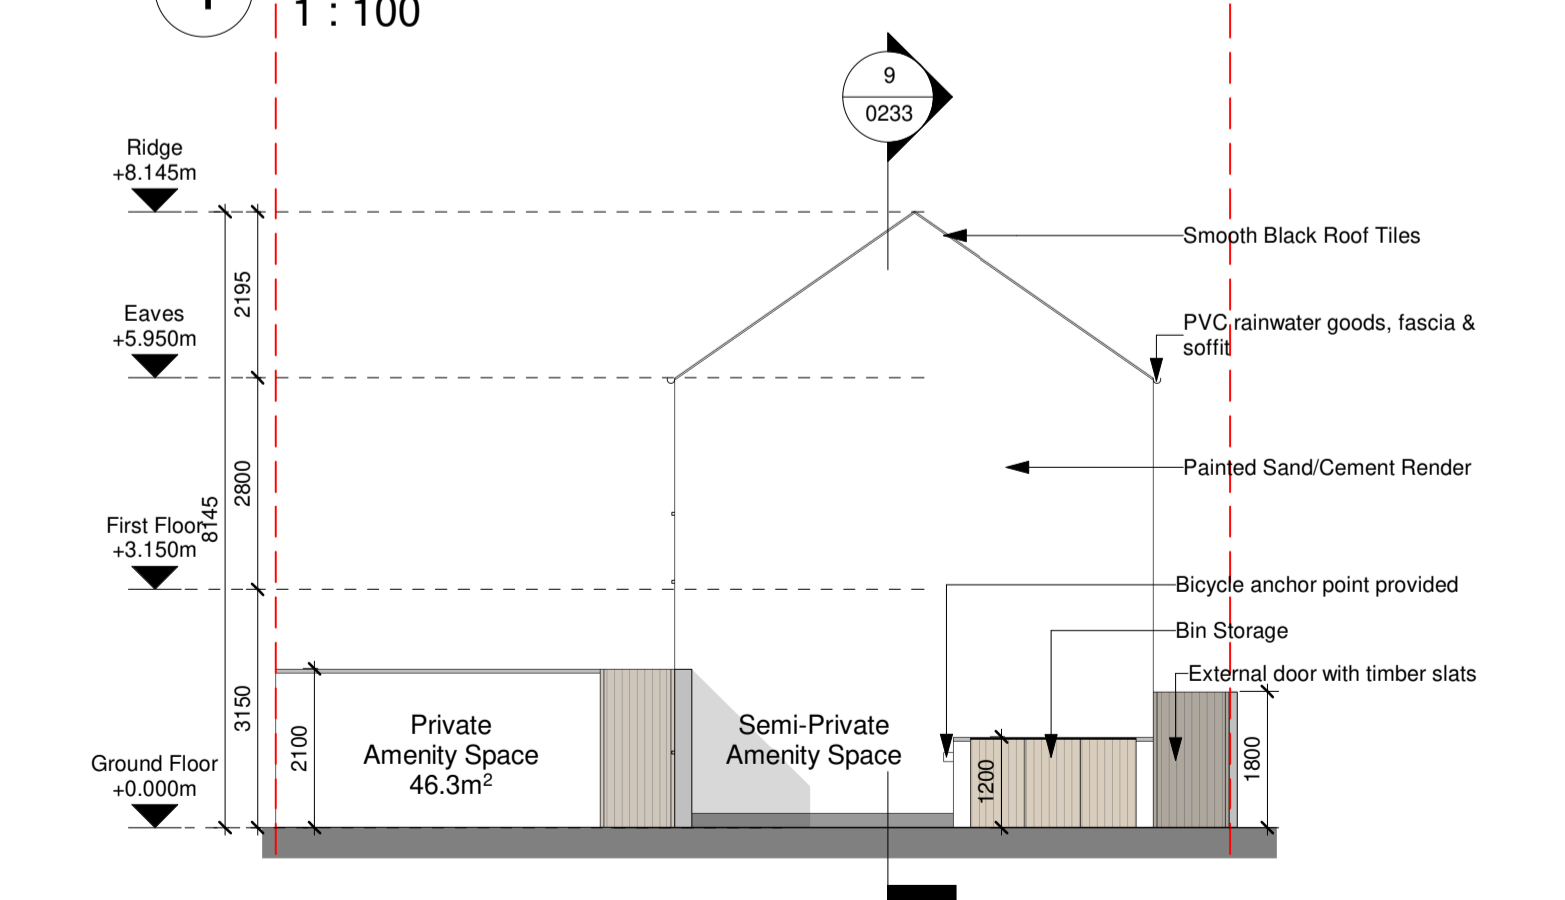

6 Rear Elevation
1 : 100

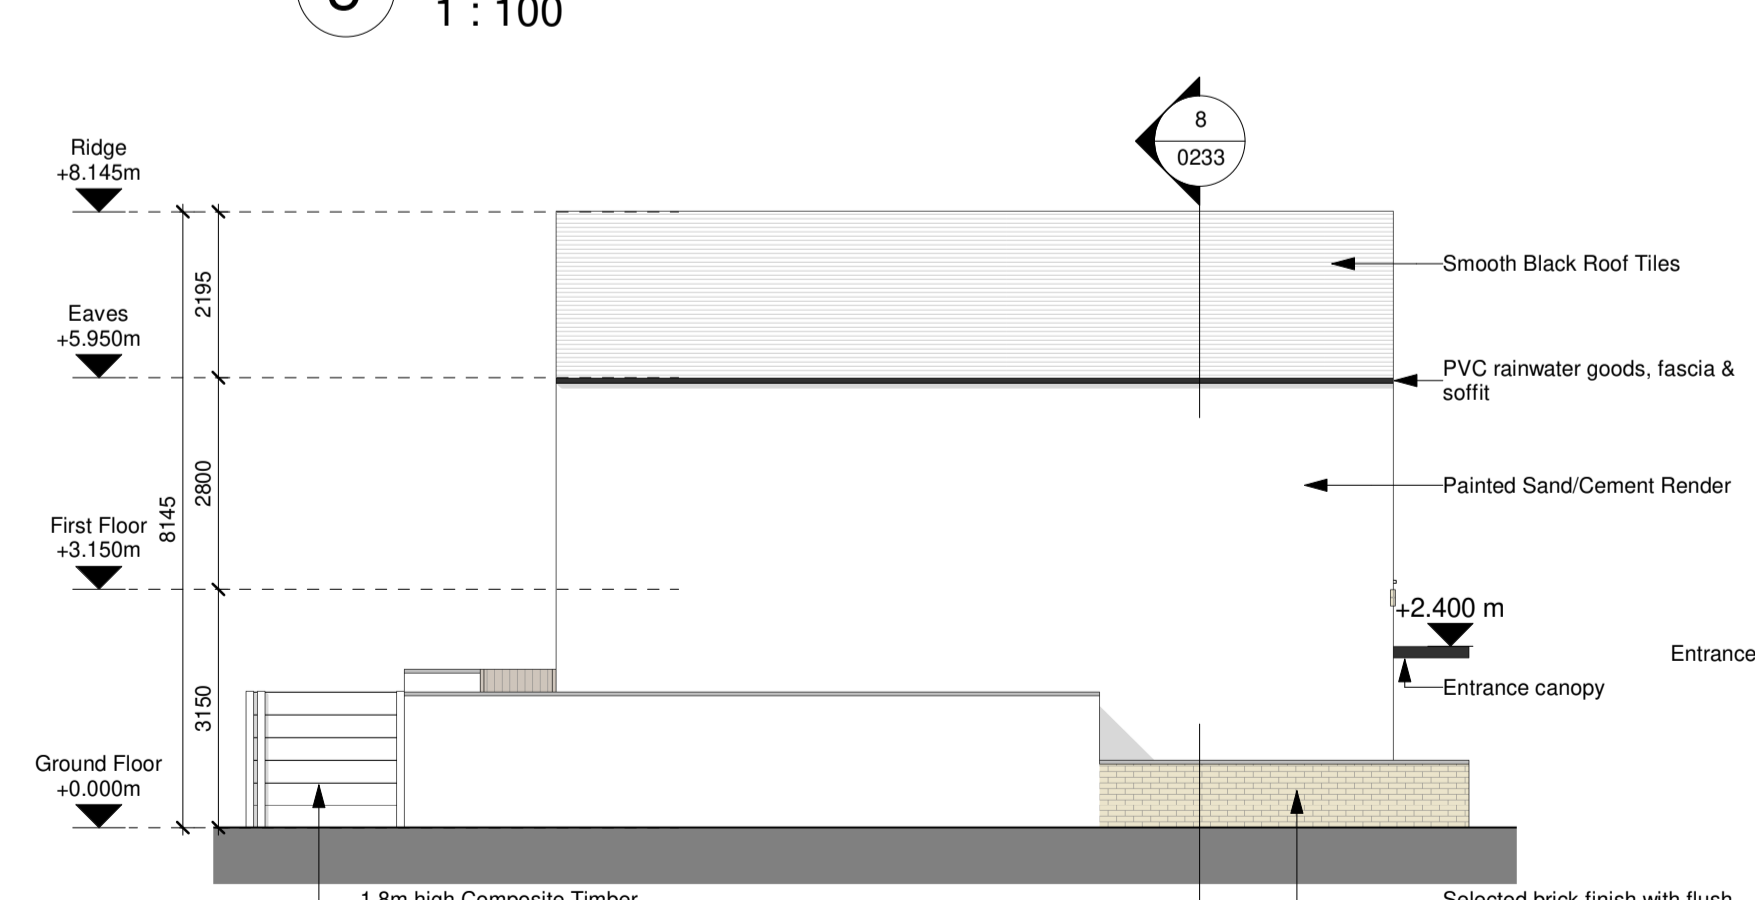

7 Side Elevation 02
1 : 100

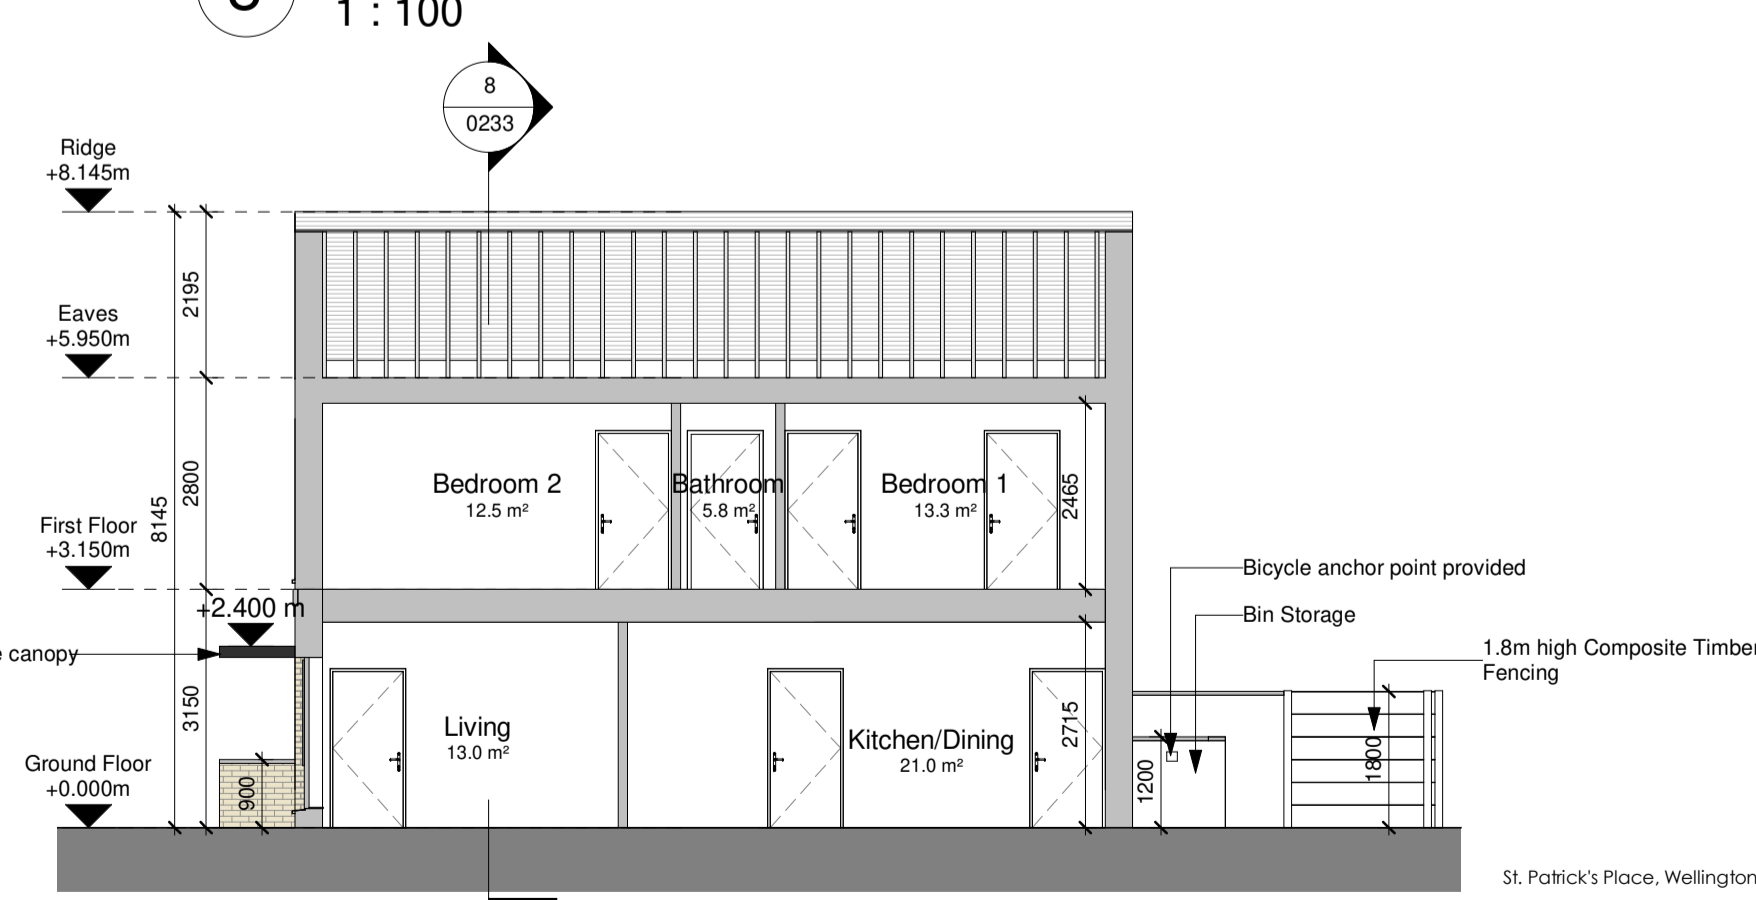

9 Section B-B
1 : 100

Area	Value
Ground Floor	57.9 m ²
First Floor	54.6 m ²
Total	112.5 m ²

Total Min Req Area: 92m²
 Total Building on Site: 13
 *Refer to Architect's Design Statement for selected material & finishes on buildings

**Refer Site Layout Plan for individual orientation of Building. Drawing no. CHD-WIL-ZZ-ZZ-DR-A-0070
 CHD-WIL-ZZ-ZZ-DR-A-0071
 CHD-WIL-ZZ-ZZ-DR-A-0072
 CHD-WIL-ZZ-ZZ-DR-A-0073
 CHD-WIL-ZZ-ZZ-DR-A-0074
 CHD-WIL-ZZ-ZZ-DR-A-0075
 CHD-WIL-ZZ-ZZ-DR-A-0076

WILSON ARCHITECTURE
 OMM | W

St. Patrick's Place, Wellington Road, Cork +353 (0)21 4555255 info@wilsonarchitecture.ie
 34 Pembroke Road, Dublin 4 +353 (0)1 4601866 www.wilsonarchitecture.ie

Project Name	Client	Phase	Scale
Residential Development at Carrigtwohill, Cork	House Type H33 - GA Drawing	S01 P01	1:100

© COPYRIGHT This drawing or design may not be reproduced without permission.