

GENERAL NOTES

THIS DRAWING TO BE READ IN CONJUNCTION WITH ARCHITECT'S DRAWINGS, CONSULTANT ENGINEER'S DRAWINGS AND SPECIFICATIONS & LANDSCAPE ARCHITECT'S DRAWINGS
REFER TO ARCHITECT'S SITE PLAN FOR NORTH ORIENTATION.

LEVELS GIVEN ON HOUSE TYPE DRAWINGS ARE GIVEN TO A LOCAL ABSOLUTE ZERO LEVEL. FOR SPECIFIC LEVELS DEPENDING ON INDIVIDUAL UNIT LOCATION, REFER TO ARCHITECT'S CONTEXT SECTIONS AND ENGINEER'S DRAWINGS WHERE LEVELS ARE ALL GIVEN IN RELATION TO LAND SURVEYOR'S BENCHMARK BASED ON MALIN HEAD DATUM LEVEL.

NOTES ON FINISHES:

- ROOF: TO BE FINISHED IN SLATE OR CONCRETE ROOF TILES IN SELECTED COLOUR OR SIMILAR APPROVED.
- WALLS: SELECTED CLAY BRICKWORK WHERE INDICATED OTHERWISE PAINTED SAND / CEMENT RENDER OR SELF COLOURED RENDER. EXPRESSED BANDS AROUND EXTERNAL OPES/ EXPRESSED LINTELS OVER EXTERNAL OPES WHERE INDICATED TO BE RECONSTITUTED STONE (LIGHT CREAM LIMESTONE OR GRANITE EFFECT) OR RENDER
- JOINERY: ALL WINDOWS AND DOORS, FRAMES AND LEAVES, TO BE ALUMINIUM POWDER-COATED TO APPROVED COLOUR OR UPVC. OBSCURE GLAZING WHERE INDICATED TO SENSITIVE WINDOWS.
- RAINWATER GOODS: GUTTERS, DOWNPIPES, AND FIXINGS TO BE UPVC OR ALUMINIUM POWDER COATED TO SELECTED COLOUR TO MATCH ROOF SLATES
- * SOLAR PANELS: INDICATIVE SOLAR PANEL POSITION. FINAL SOLAR PANEL POSITION DEPENDS ON HOUSE ORIENTATION. THE SOLAR PANELS SHOWN ARE A PROVISIONAL OPTION TO SATISFY RENEWABLE ENERGY REQUIREMENTS OF BUILDING REGS PART L. SOLAR PANELS MAY BE OMITTED IN FAVOUR OF ALTERNATIVE RENEWABLE ENERGY SOURCE.

ACCOMODATION SCHEDULE

RESIDENTIAL

Duplex units (Block D)	
1-bed (maisonettes)	6no.
3-bed (2-storey)	6no.
Apartments (Blocks A & B)	
1-bed	6no.
2-bed	32no.
3-bed (2-storey)	3no.
PLEASE REFER TO ARCHITECT'S HOA FOR FURTHER INFORMATION	
Overall total residential	53no.

RETAIL

Overall total retail	276.2m ²
Overall total retail- convenience	431 m ²

CRECHE

Ground Floor	215m ²
First Floor	224m ²
Overall total Creche	439m²



MEDICAL

Overall total medical	
Ground Floor Medical/Health Clinic	147m ²

OFFICE

Ground Floor Office Unit	199m ²
First Floor Office Unit	118m ²

KEY PLAN

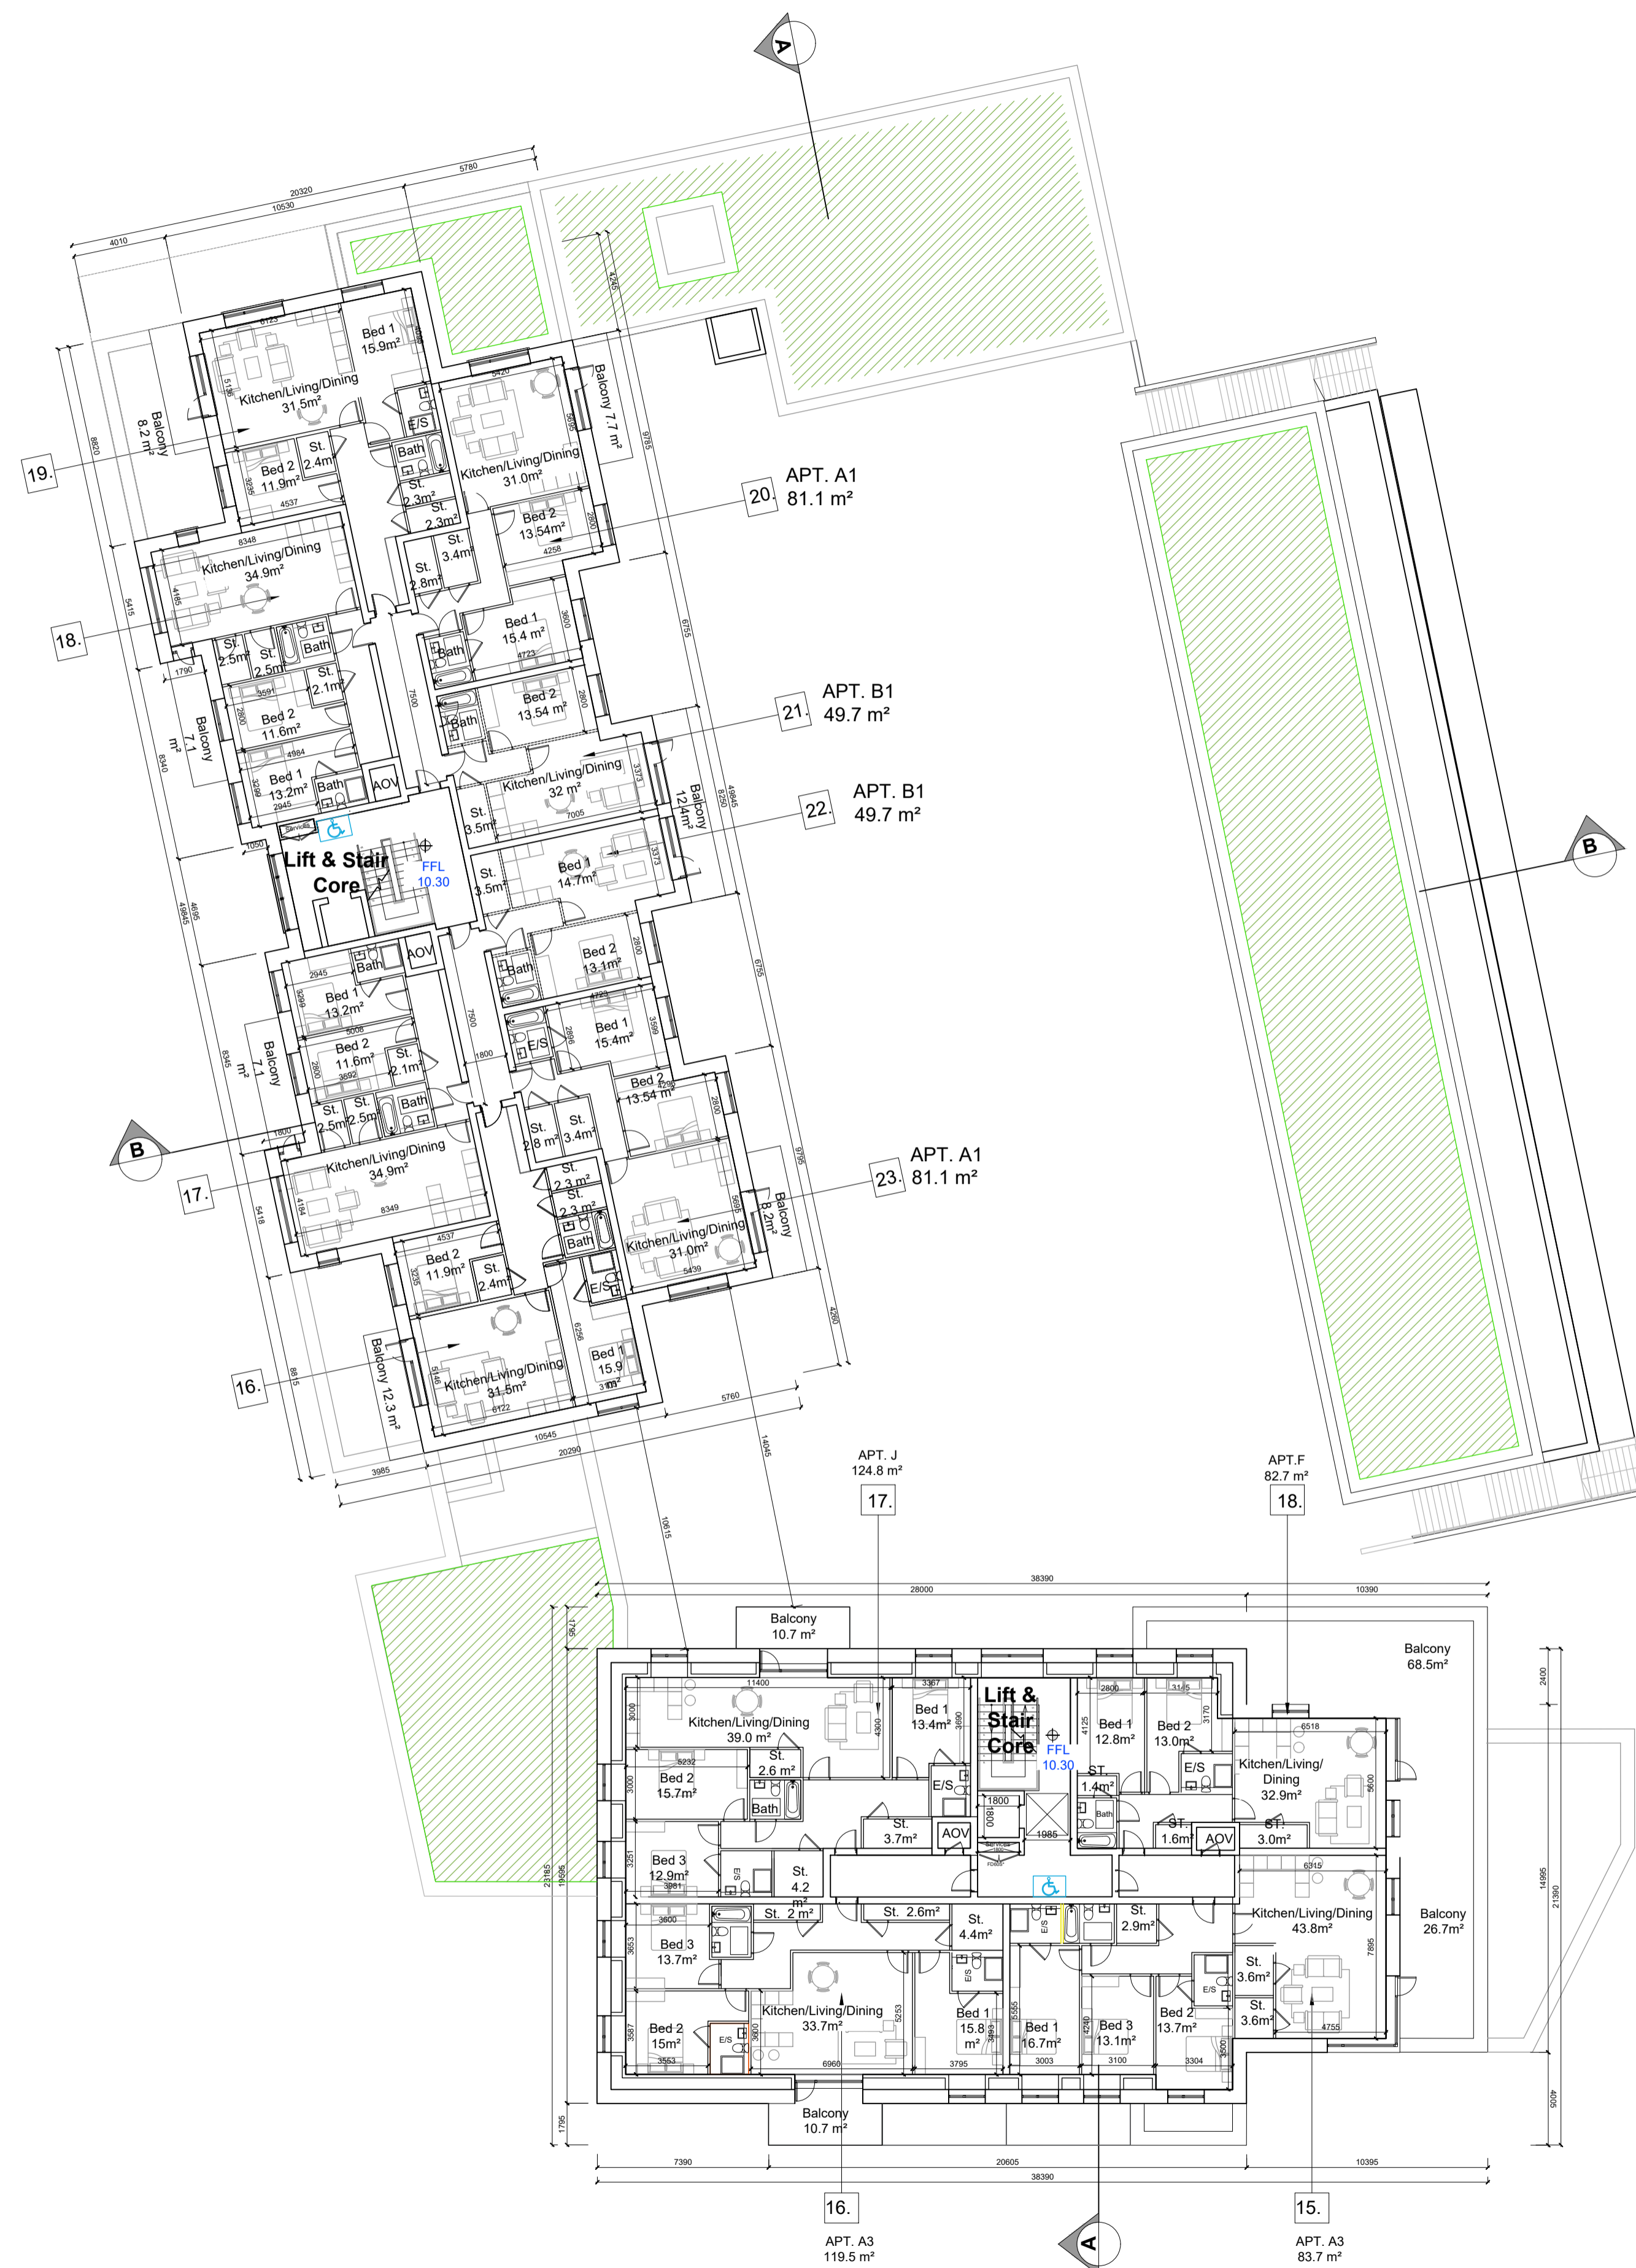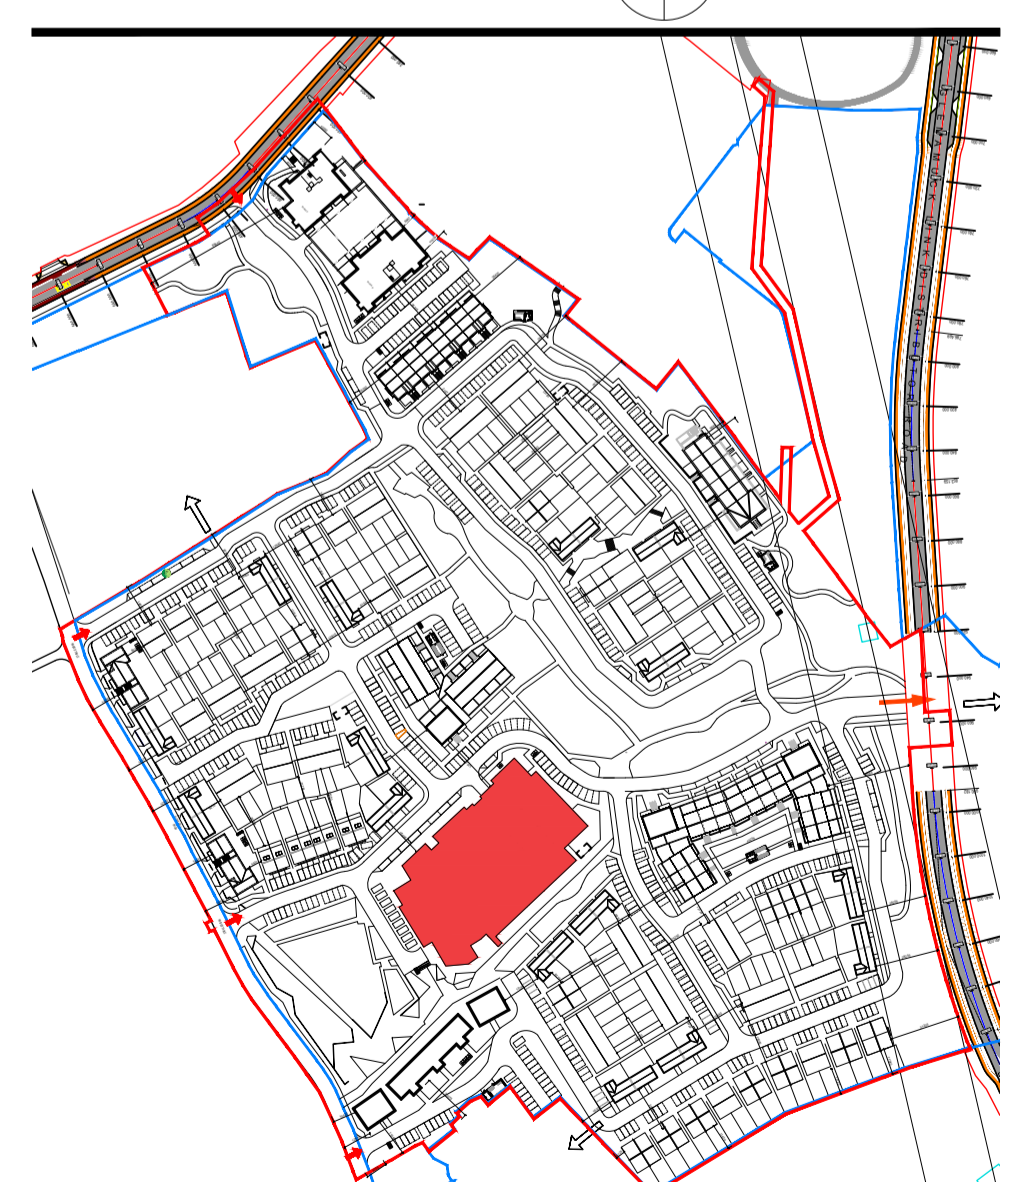

SHD STAGE 3

NOTES:

DO NOT SCALE FROM DRAWINGS. WORK TO FIGURED DIMENSIONS ONLY. ARCHITECT TO BE NOTIFIED OF ALL DISCREPANCIES.

REVISIONS

DATE	DESCRIPTION	No.

 MCOORM CROSSAN O'ROURKE MANNING ARCHITECTS	PROJECT TITLE:	Kiltarnan Village SHD	DATE:	JUN '22	DRAWN BY:	LQMD
	DRAWING TITLE:	Neighbourhood Centre	SCALE:	1:200	REVISION:	*
		Third Floor Plan	JOB NO:	21009	DRAWING NO:	PL406
		1 Grantham Street, Dublin 8, D08 A4P9, Ireland Tel: 01-4787870 Fax: 01-4787811 E-Mail: info@mcorm.com				